



All dimensions to be verified on site by Main Contractor before the start of any shop drawings or work whatsoever either on their own behalf or that of sub-contractors.
 Report any discrepancies to the Contract Administrator at once.
 This drawing is to be read with all relevant Architect's and Engineer's drawings and other relevant information.
 © Ingleton Wood LLP

LEGEND: DO NOT SCALE

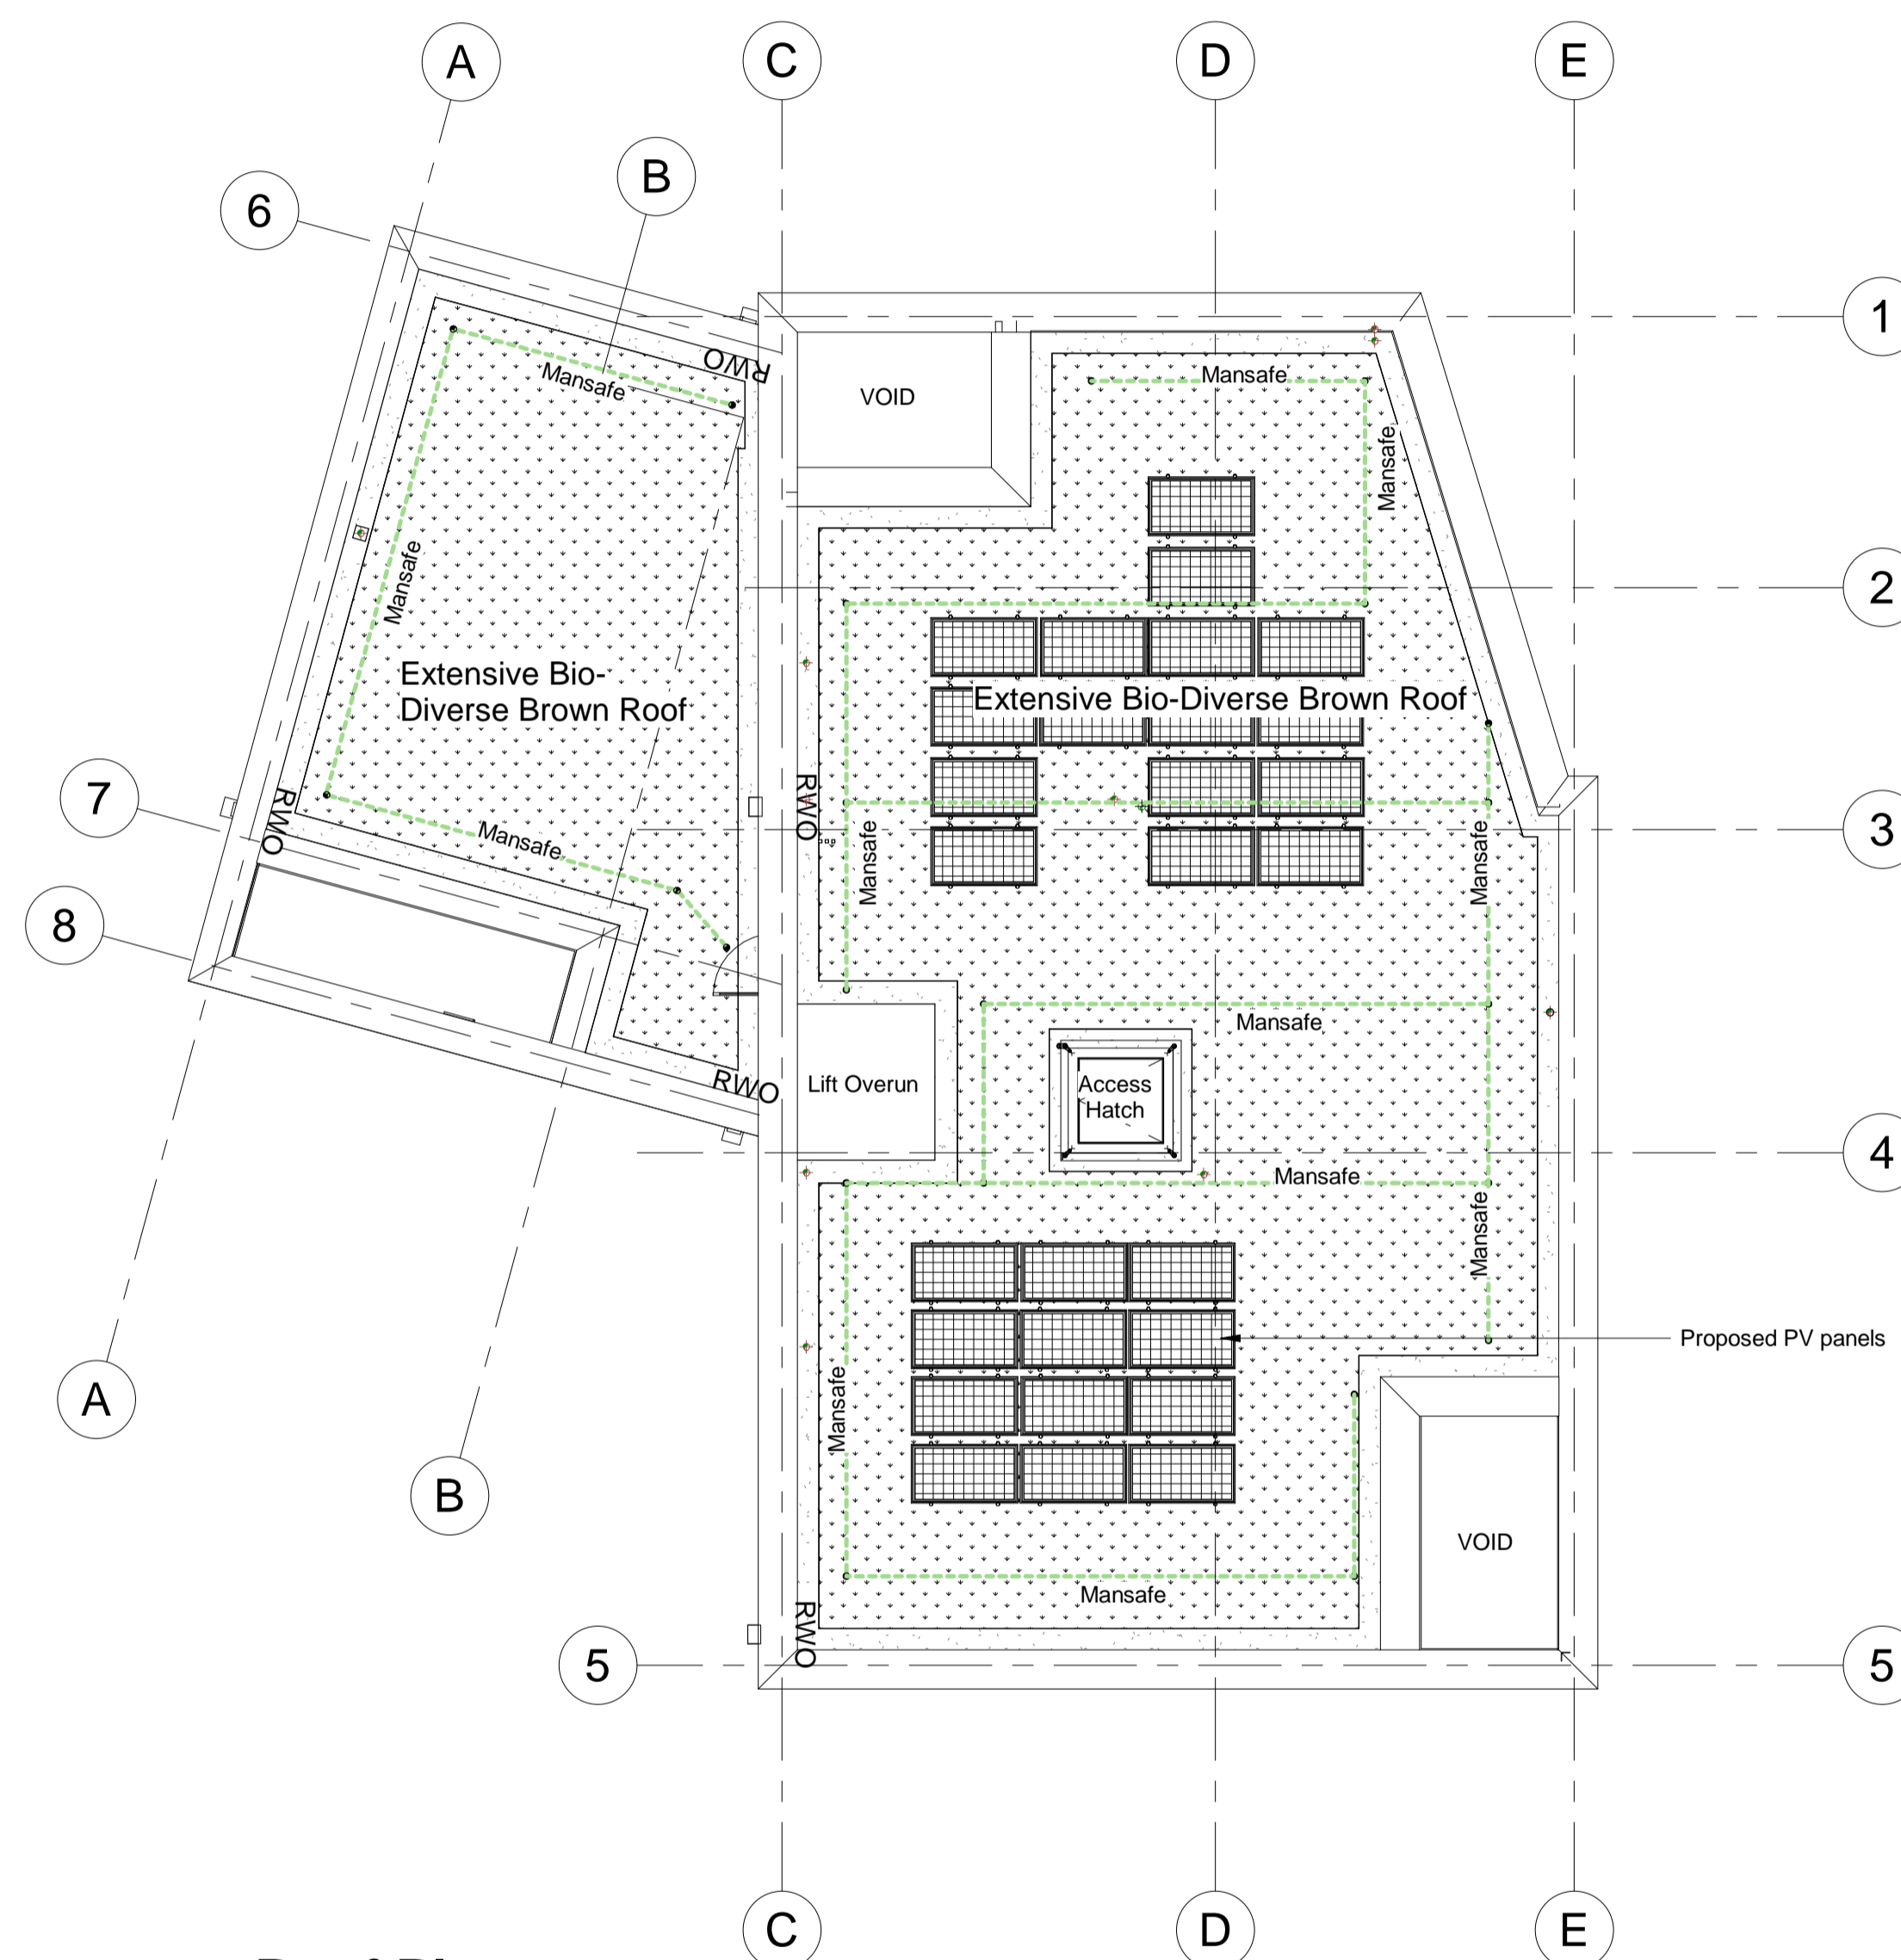

Roof Plan
1 : 100

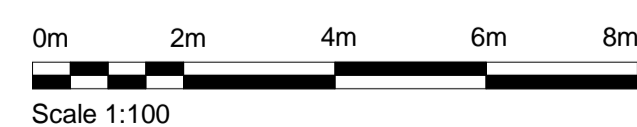

A	21.02.19	First planning issue	LS	JR
Rev:	Date:	Description	Chk:	Apr:
Scale @ A1:	Issuing Office:	Project No:		
1 : 100	London	84923		
Status:	Purpose of Issue:			



Billericay
Cambridge
Colchester
London
Norwich

1 Alle Street
 London E1 8DE
 T: 020 7680 4400
 www.ingletonwood.co.uk

Project:
 Regents Park Estate
 Dick Collins Hall

Drawing Title:
 Roof Plan

Client:
 Lovell Partnership Ltd.

File Ref:	Revision:
DCH - IW - XX - R5 - DR - A - 12.105	A