





1 North Elevation 1
1 : 100

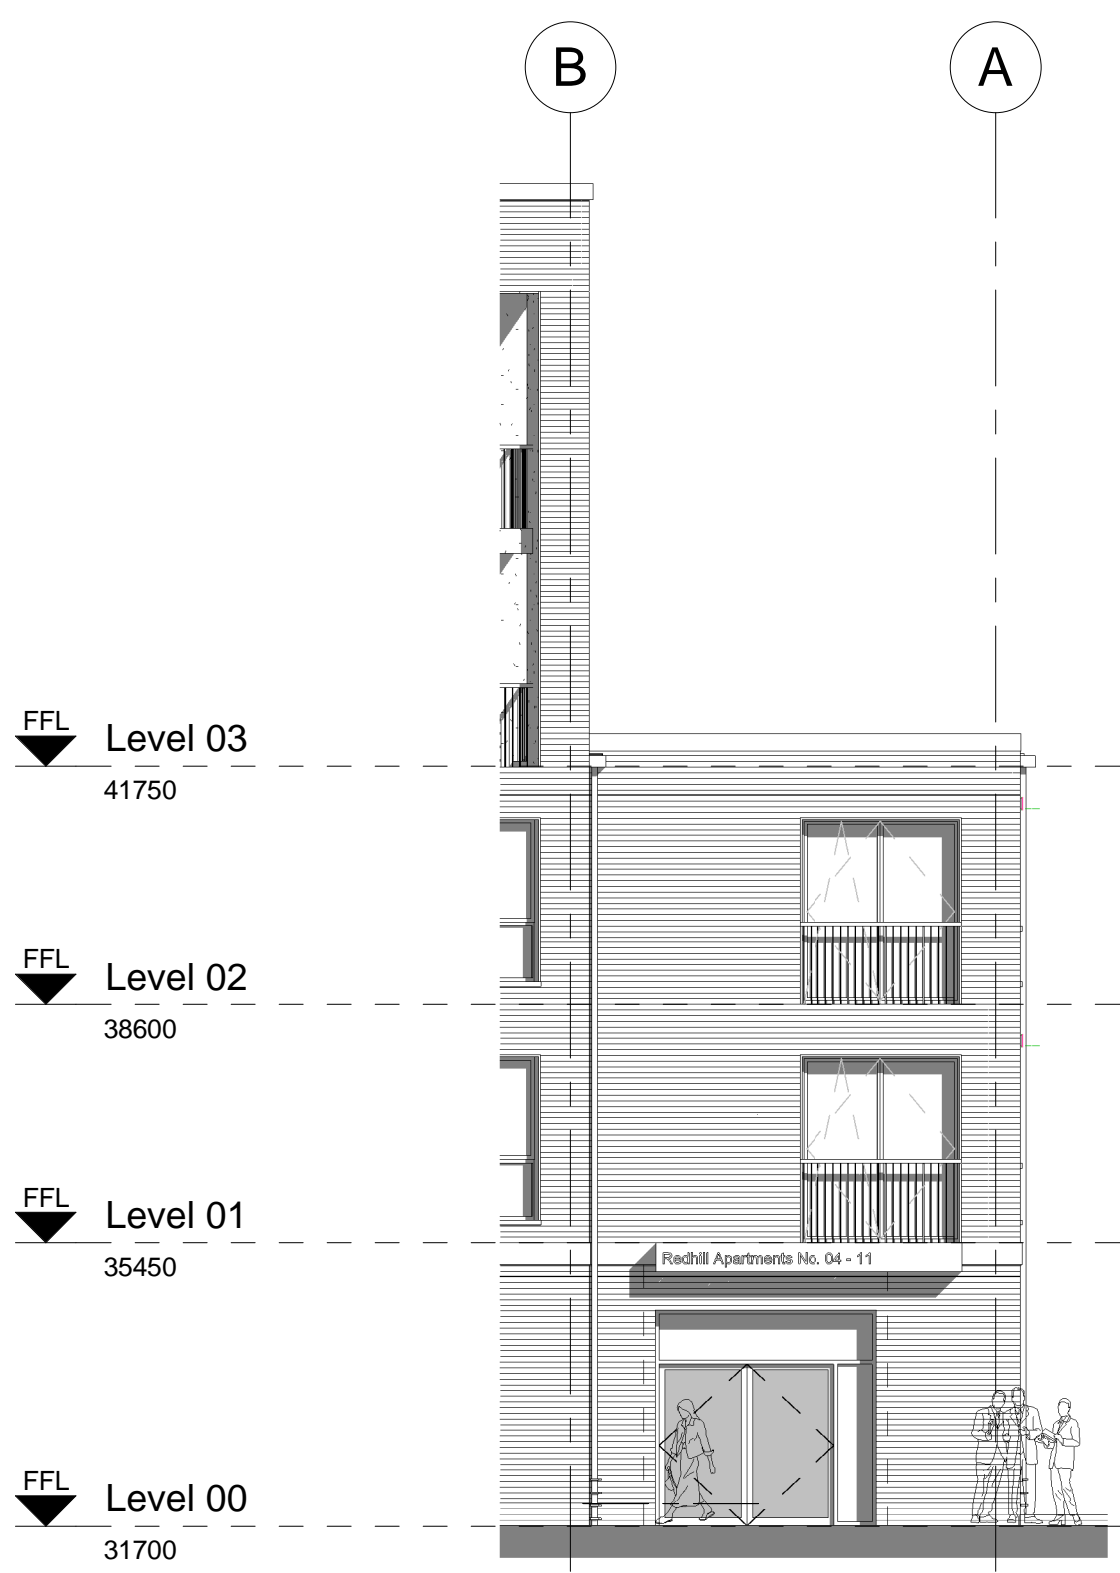


2 North Elevation 2
1 : 100

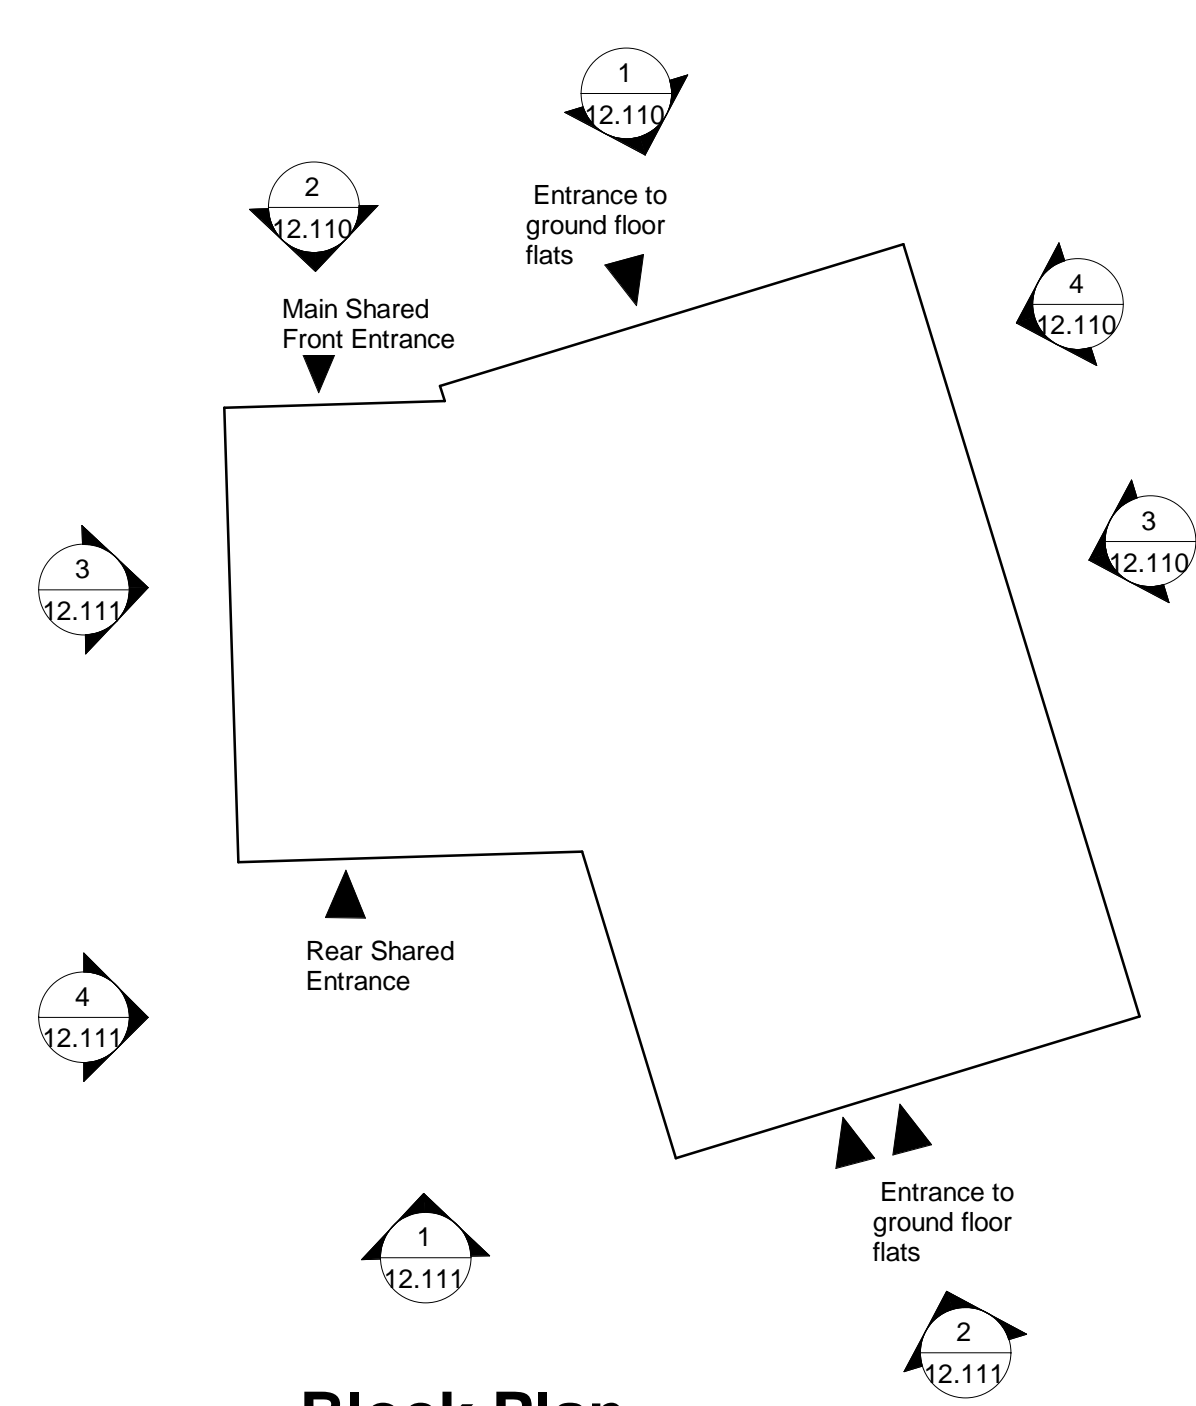


Block Plan
1 : 200



3 East Elevation 1
1 : 100

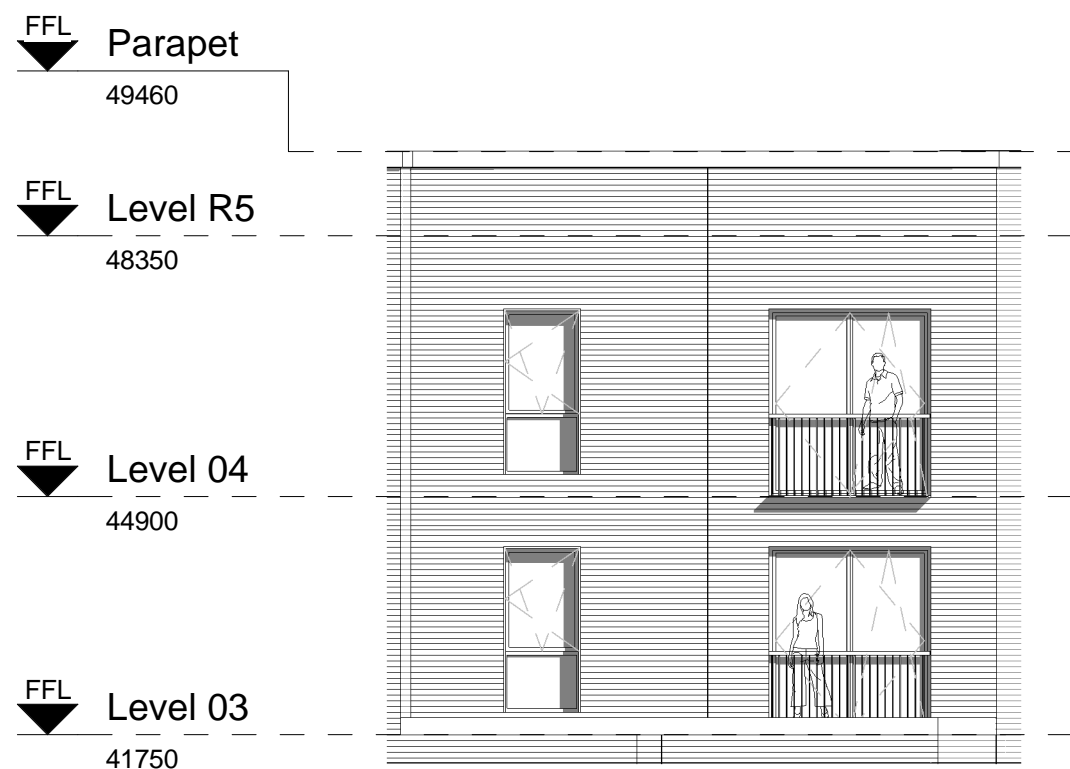

4 East Elevation 2
1 : 100

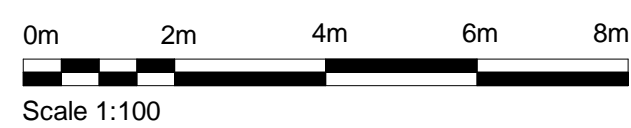

All dimensions to be verified on site by Main Contractor before the start of any shop drawings or work whatsoever either on their own behalf or that of sub-contractors.

Report any discrepancies to the Contract Administrator at once.

This drawing is to be read with all relevant Architect's and Engineer's drawings and other relevant information.

© Ingleton Wood LLP

LEGEND: DO NOT SCALE

A	21.02.19	First planning issue	LS	JR
Rev:	Date:	Description	Chk:	App:
Scale @ A1:	As indicated	Issuing Office:	London	Project No:
				84923
Status:	S2	Purpose of Issue:	Planning	

Ingleton Wood
Vision, form and function

London
1 Alie Street
London E1 8DE

Billericay
Cambridge
Colchester
London
Norwich

T: 020 7680 4400
www.ingletonwood.co.uk

Project:
Regents Park Estate
Dick Collins Hall

Drawing Title:
External North & East Elevations

Client:
Lovell Partnership Ltd.

File Ref:	Revision:
DCH - IW - XX - ZZ - DR - A - 12.110	A