


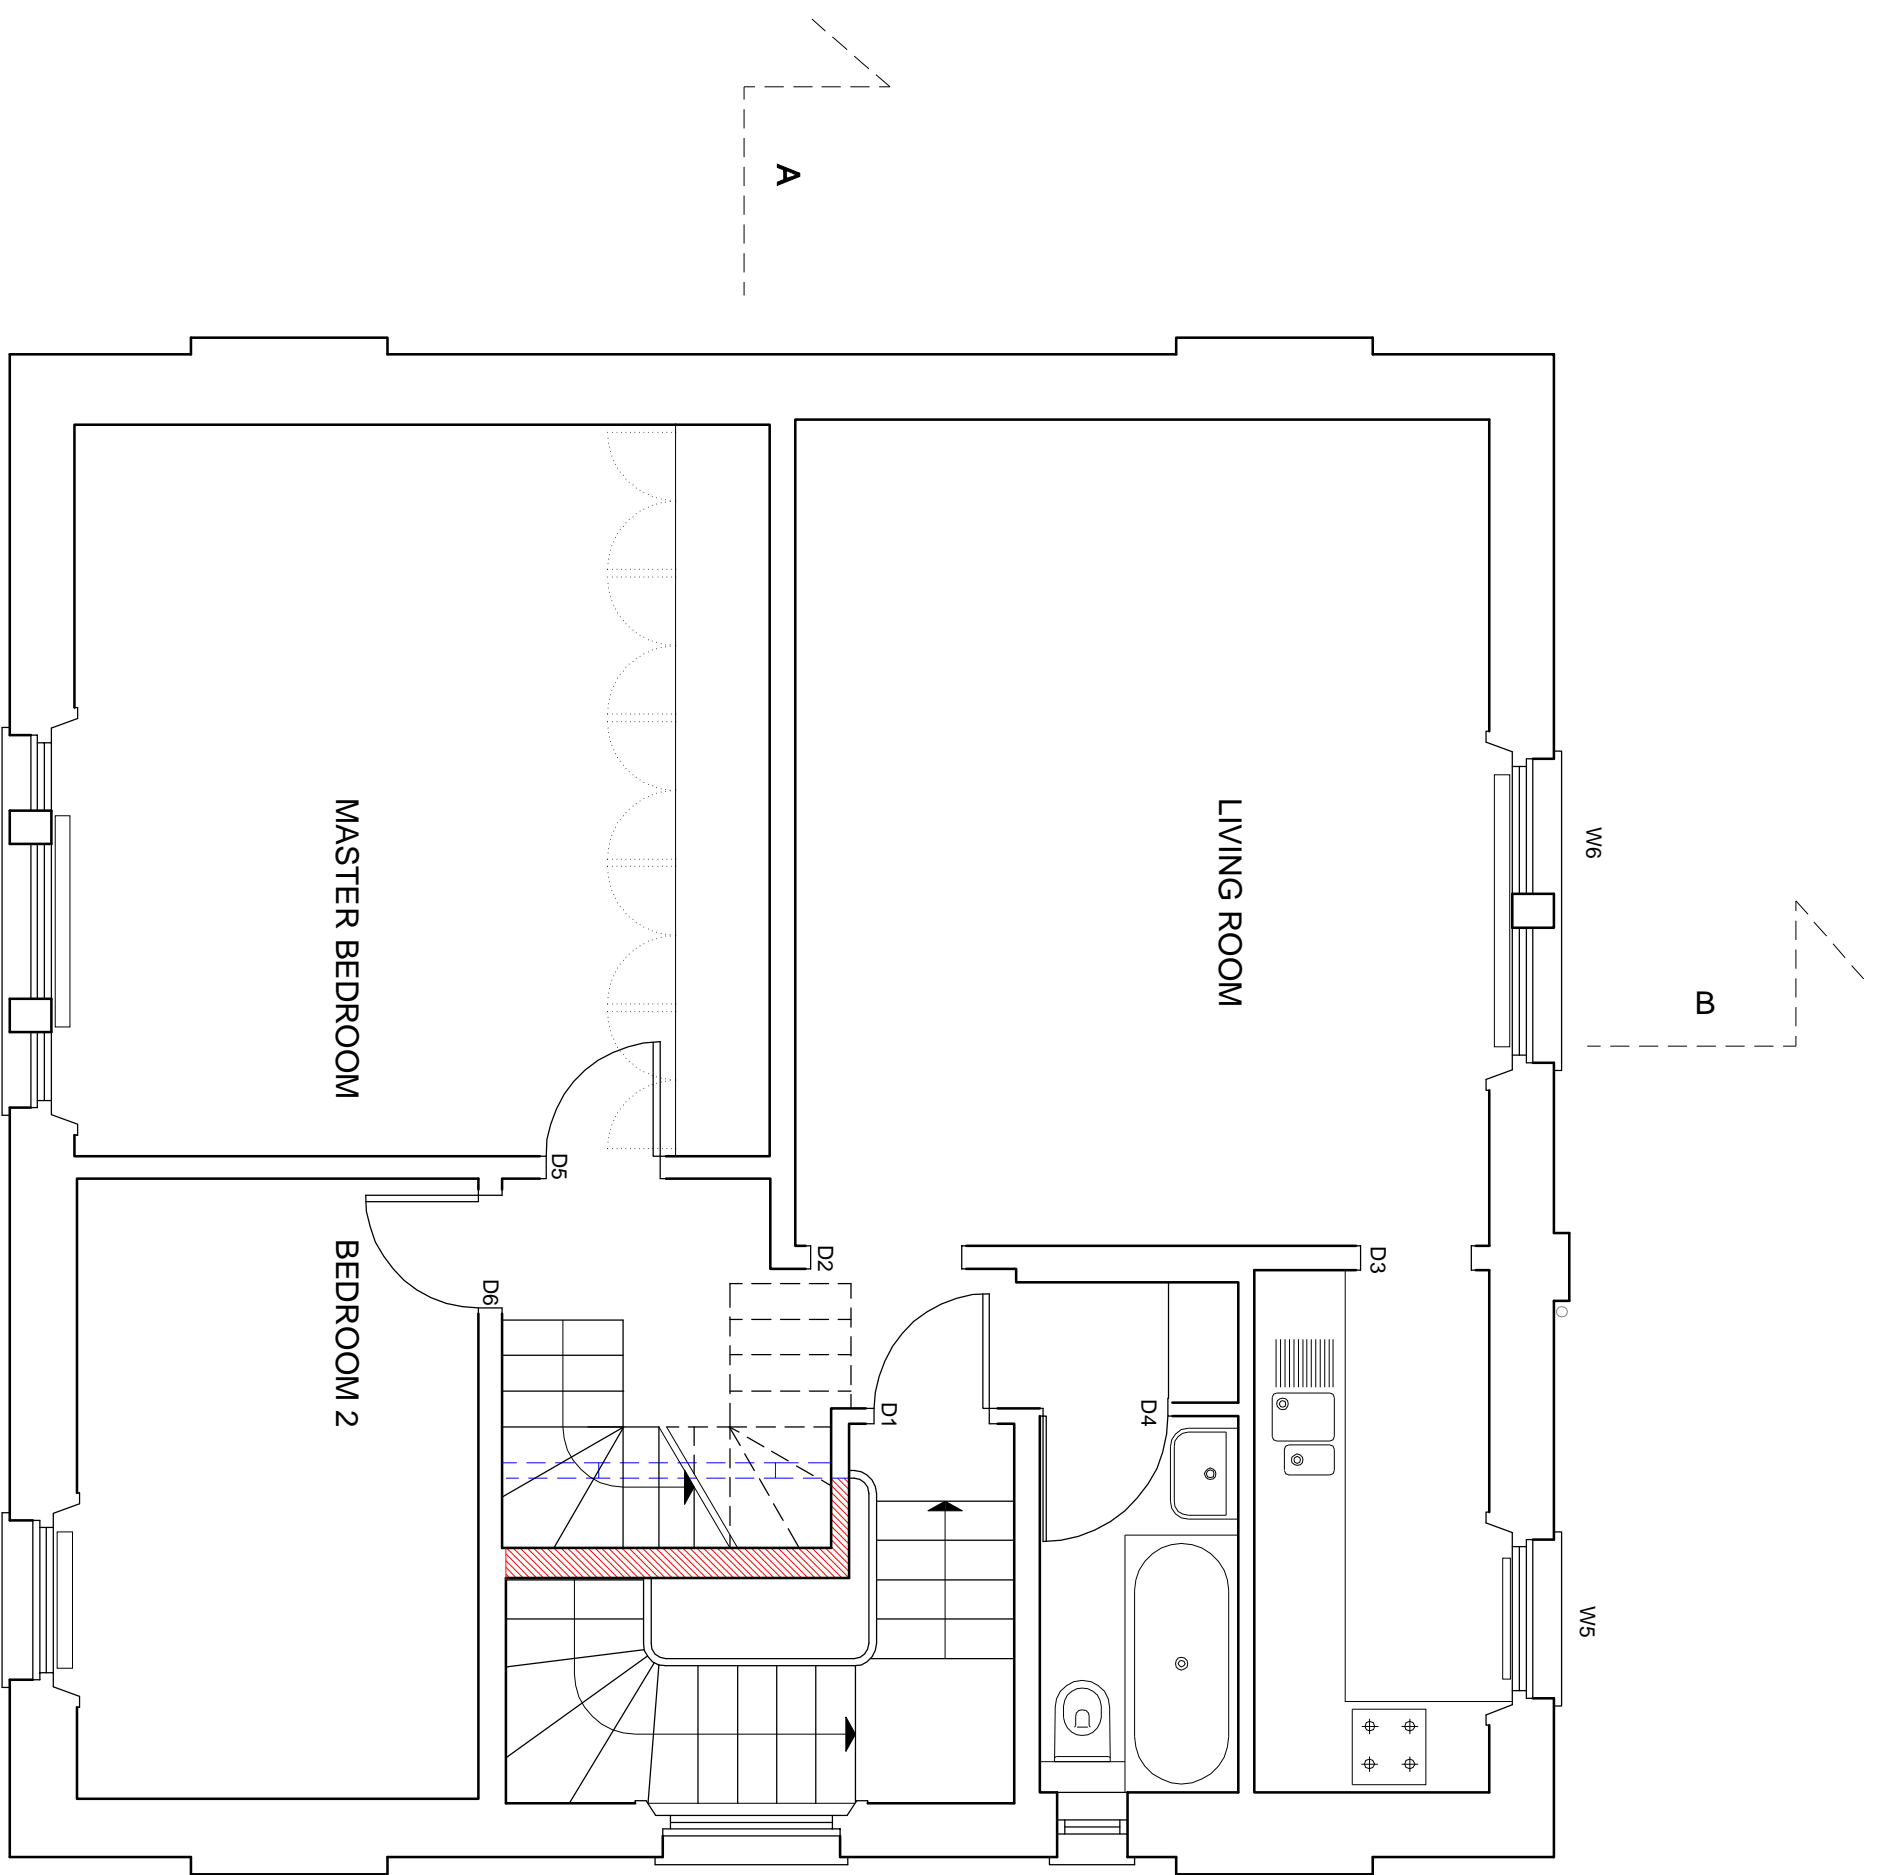

REVISIONS  
REV DATE REVISION NOTES:

KEY



- WALLS TO BE REMOVED
- NEW WALLS

NOTES  
1. Do not scale from this drawing for A/B/C/D. All dimensions and levels are to be taken from the project data.  
2. Report all drawing errors, omissions and discrepancies to the architect/designer.

**KASIA WHITFIELD DESIGN**

KASIAWHITFIELD@GMAIL.COM  
TEL: 0788505383

JOB  
137 KING HENRY'S ROAD, TOP FLOOR FLAT  
LONDON NW3 3RD  
TITLE  
PROPOSED SECOND FLOOR PLAN


DATE	SCALE	STATUS
2019.07.10	1:50 @ A3	PLANNING
PROJECT NO.	DRAWING NO.	REVISION
KH137	PP01	

0m 5m



REVISIONS  
REV DATE REVISION NOTES:

KEY

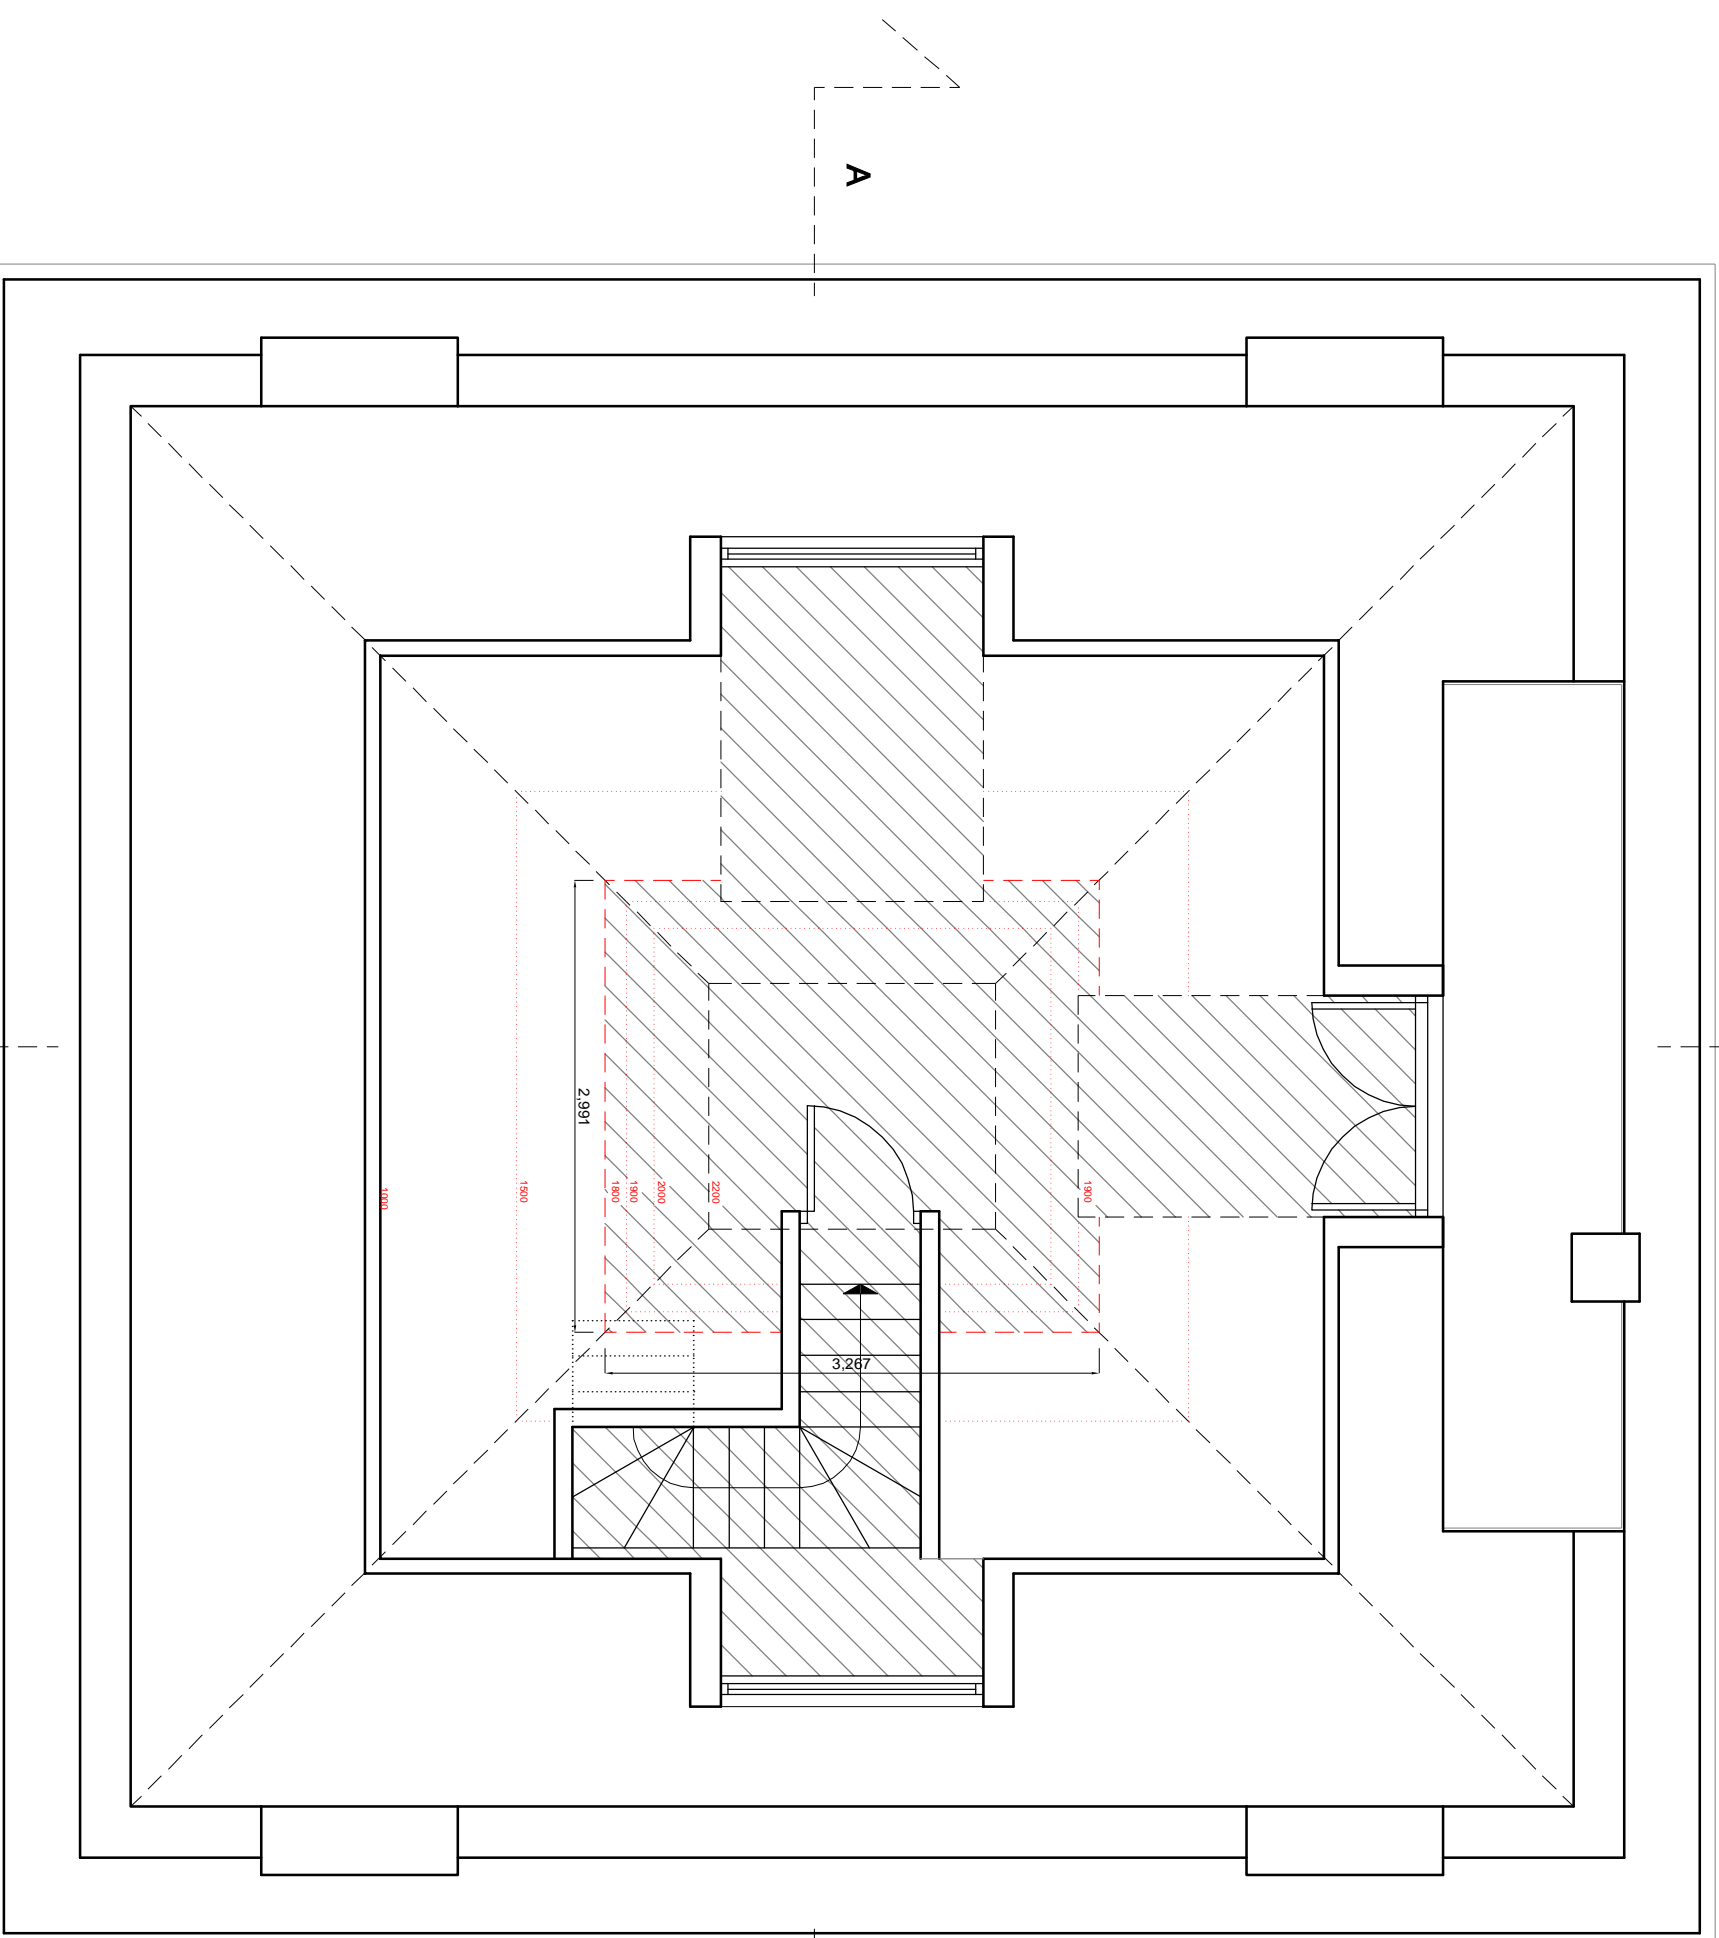

NOTES  
1. Do not scale from the drawing for A/B/C. The contractor and architect shall be responsible for any errors.  
2. Report all drawing errors, omissions and discrepancies to the architect.

**KASIA WHITFIELD DESIGN**

KASIAWHITFIELD@GMAIL.COM  
TEL: 07885058383



JOB  
137 KING HENRY'S ROAD, TOP FLOOR FLAT  
LONDON NW3 3RD  
TITLE  
PROPOSED LOFT FLOOR PLAN

DATE	SCALE	STATUS
2019.07.10	1:50 @ A3	PLANNING
PROJECT NO.	DRAWING NO.	REVISION
KH137	PP02	




REVISIONS  
REV. DATE REVISION NOTES:

KEY

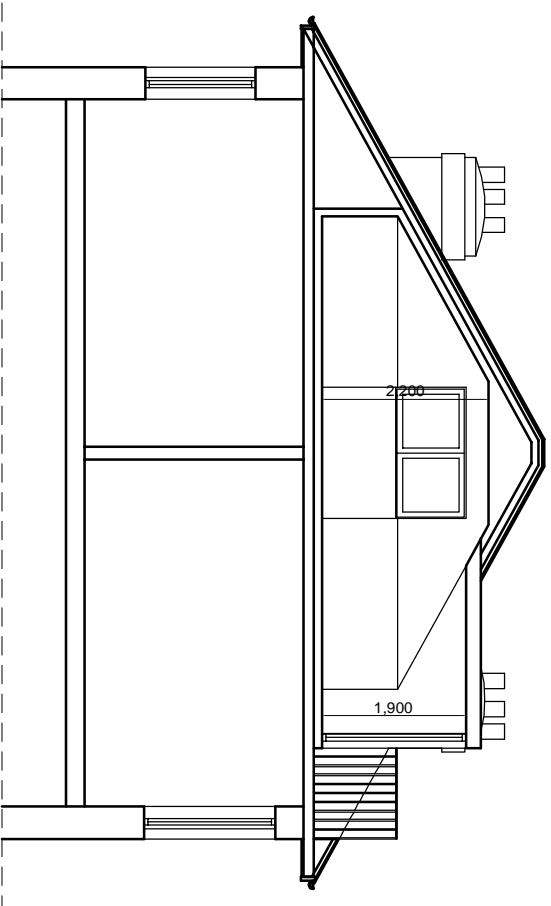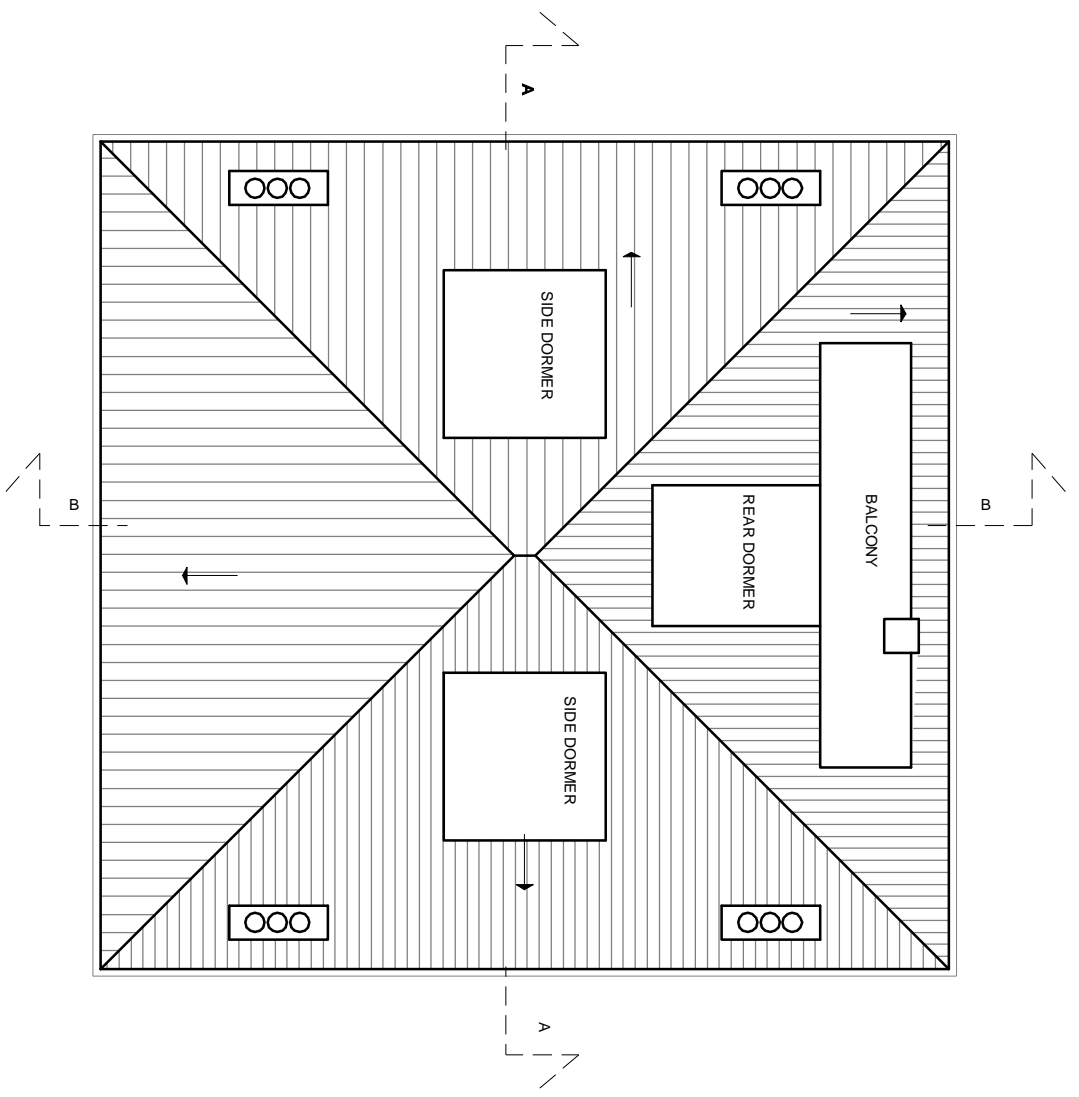

SECTION B-B

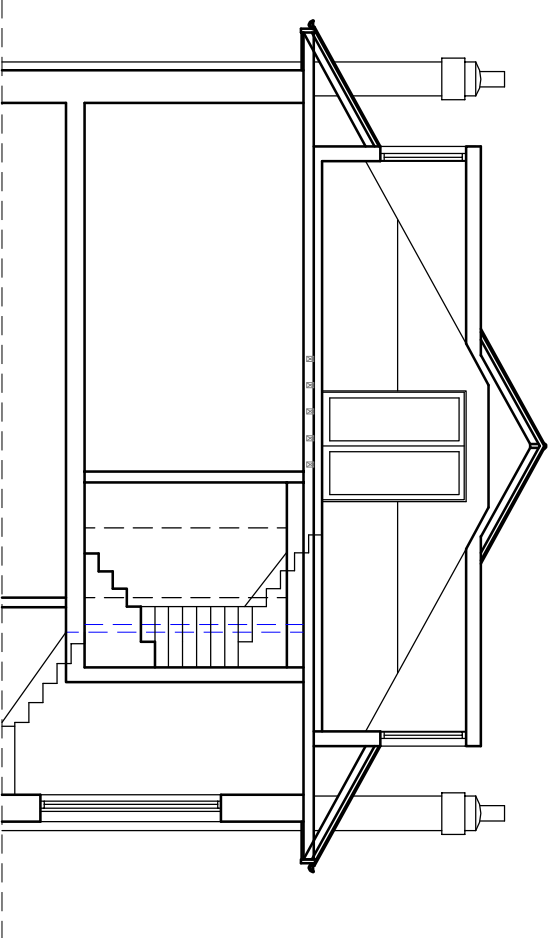

SECTION A-A


NOTES  
1. Do not scale from this drawing for A/B/C. The contractor and architect are responsible for the accuracy of the drawing.  
2. Report all drawing errors, omissions and discrepancies to the architect.  
3. Report all drawing errors, omissions and discrepancies to the architect.

**KASIA WHITEFIELD DESIGN**


KASIA WHITEFIELD@GMAIL.COM  
TEL: 07785505383

**137 KING HENRY'S ROAD, TOP FLOOR FLAT**  
LONDON NW3 3RD  
**PROPOSED ROOF PLAN & SECTIONS**


DATE	SCALE	STATUS
2019.07.10	1:100@A3	PLANNING
PROJECT NO.	DRAWING NO.	REVISION
<b>KH137</b>	<b>PP03</b>	

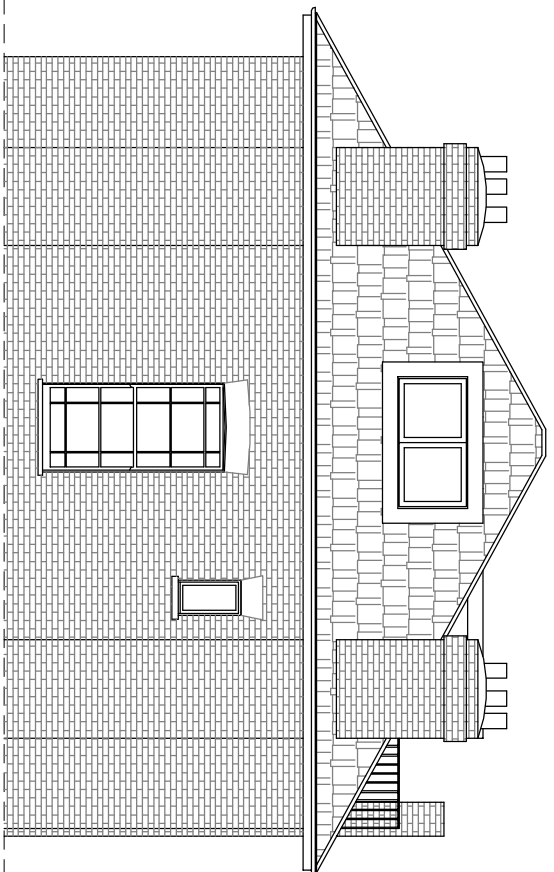

SIDE ELEVATION - WEST

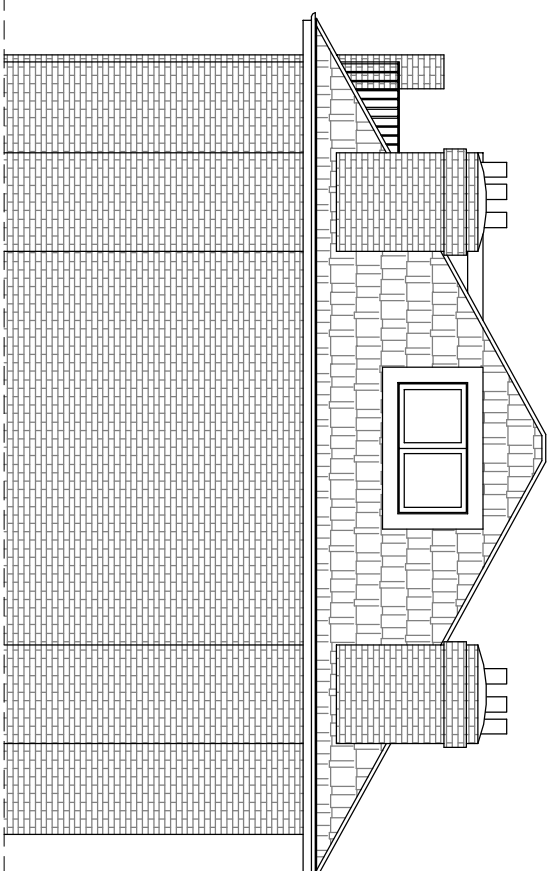

SIDE ELEVATION - EAST

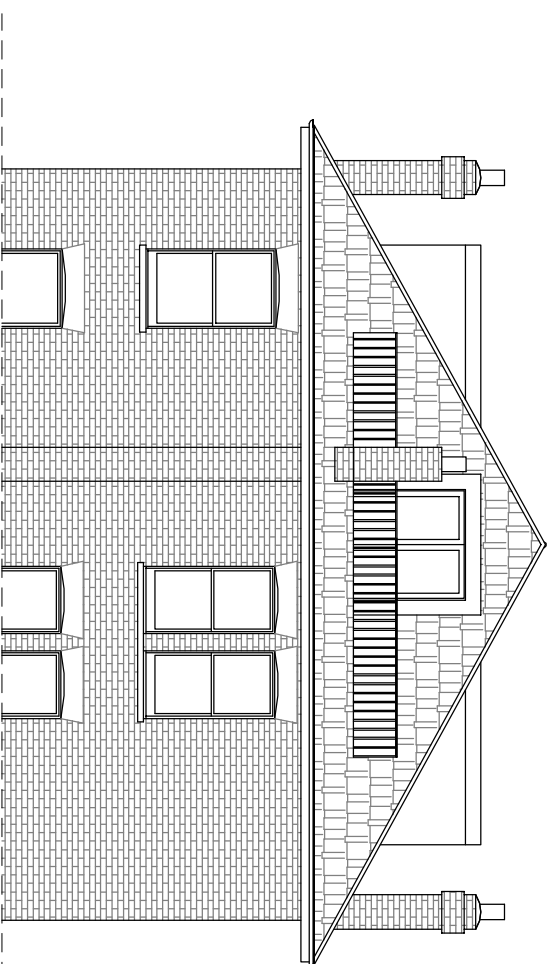

REAR ELEVATION

NOTES  
1. Do not scale from this drawing  
2. All dimensions are in millimeters unless otherwise stated  
3. Report all drawing errors, omissions and discrepancies to the architect

**KASIA WHITFIELD DESIGN**

KASIAWHITFIELD@GMAIL.COM  
TEL: 07885058383

JOB: 137 KING HENRY'S ROAD, TOP FLOOR FLAT  
LONDON NW3 3RD  
TITLE: PROPOSED ELEVATIONS

DATE	SCALE	STATUS
2019.07.10	1:100@A3	PLANNING
PROJECT NO.	DRAWING NO.	REVISION
KH137	PP04	

