



Proposed Roof Plan

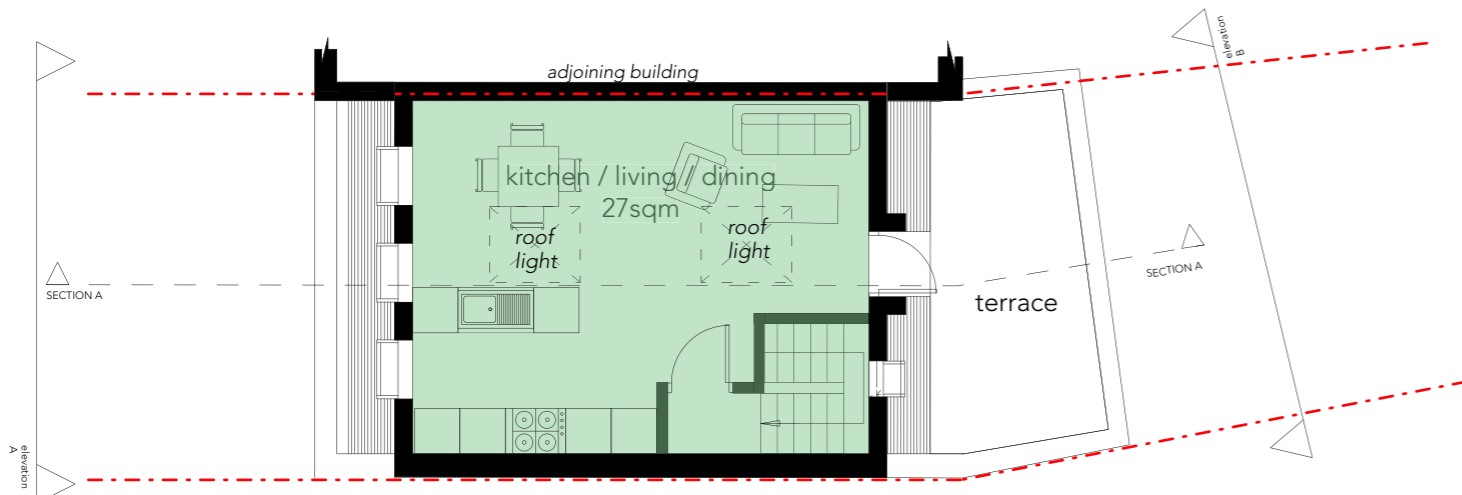

Proposed Third Floor Plan

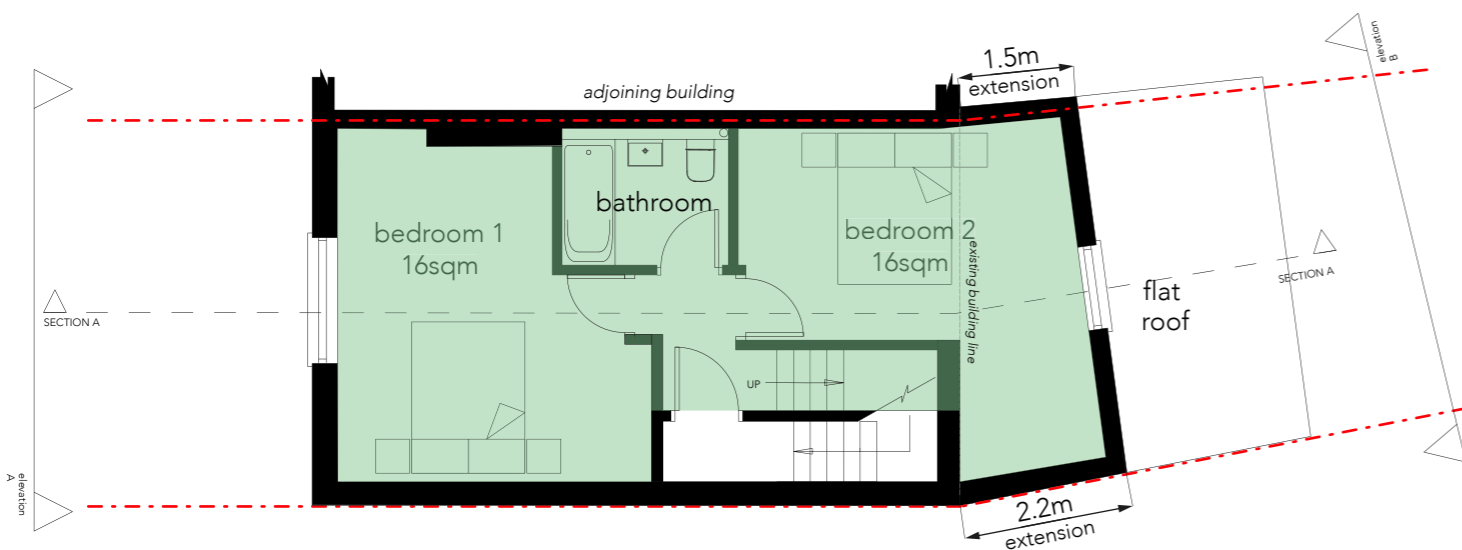

Proposed Second Floor Plan

- SHOP - 27sqm
- PROPOSED FLAT 1 - 64sqm
- PROPOSED FLAT 2 - 50sqm
- PROPOSED FLAT 3 - 70sqm

scale
0 1 2 5 m

A	29/06/19	corrected description
revision	date	amendment
drawing name Proposed 2nd, 3rd & Roof Plan		
project Kentish Town		
site address 387 Kentish Town Road, London, NW5 2TJ		
status	FOR PLANNING	
scale	1:100 @ A3	
date	drawing number	revision
29/06/19	KT_PL_208	