



Plan Scale 1:100

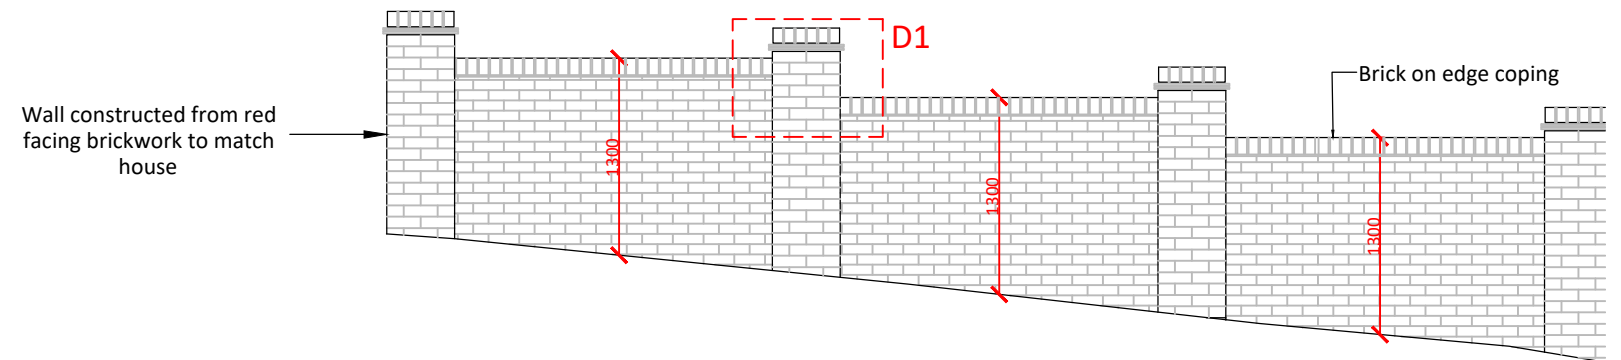

Elevation of new front boundary wall Scale 1:50

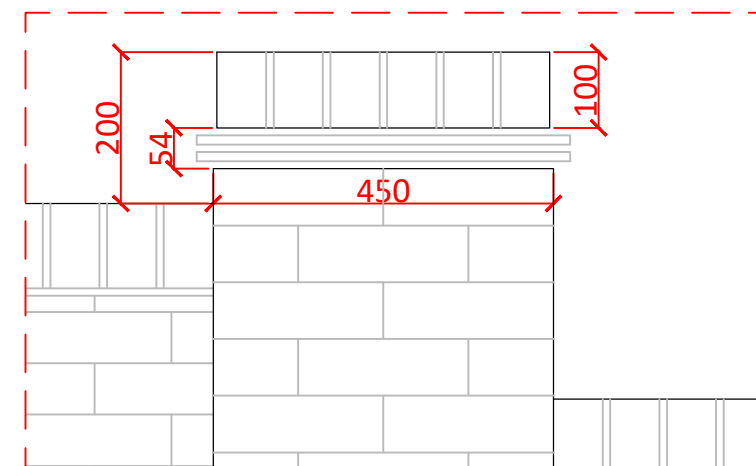

D1 Scale 1:10

rev			
project	19 Alvanley Gardens London NW6 1JD		
client			
drawing	PROPOSED Floor Plan & Wall Details		
drawn	checked		
RM	RS	02.07.21	
scale	Various		paper
drawing no	8209 / 02		

MDC METROPOLITAN DEVELOPMENT CONSULTANTS

66 Bickenhall Mansions
Bickenhall Street
London W1U 6BS
t: +44(0)207 486 6675
e: info@mdclondon.com
w: www.mdclondon.com