


PROPOSED UPPER FLOOR PLAN

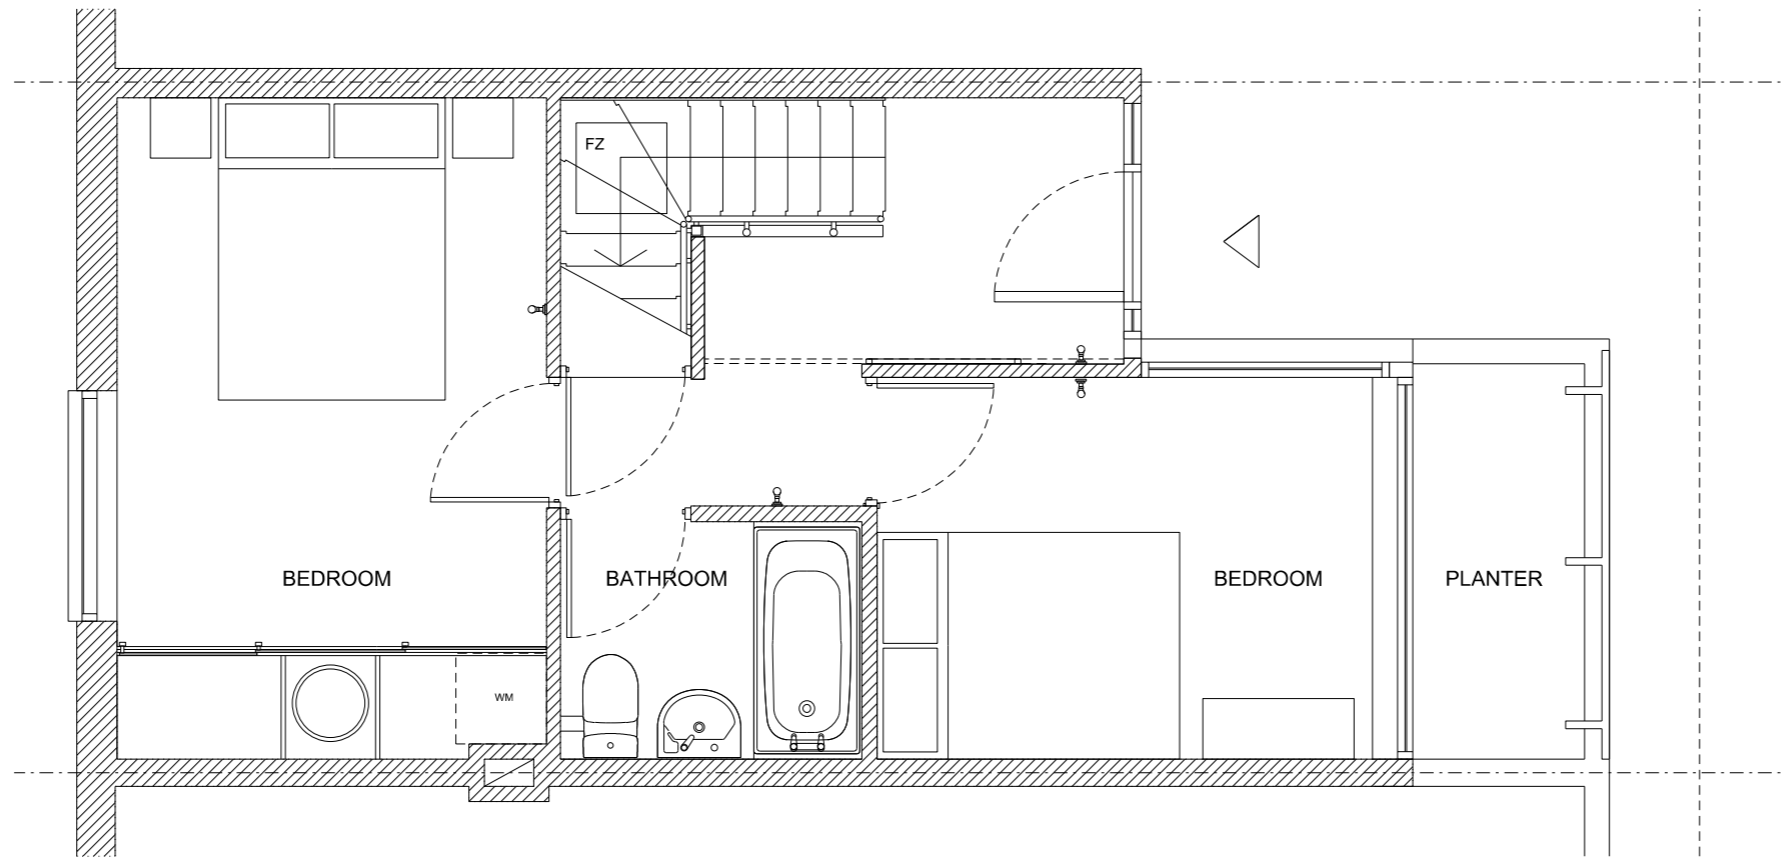

PROPOSED LOWER FLOOR PLAN

1m 2.5m

FRANCISCO SUTHERLAND ARCHITECTS
 125 Blackheath Park
 London SE3 OHA
 Tel: 020 8852 3376
 Mob: 077 0837 8222

Rev	Date	Description
P1	21.12.2018	Issued for Listed Building Consent
P2	10.07.2019	Revisions issued for Listed Building Consent

Notes:
 Copyright owned by Francisco Sutherland Architects.
 Contractors to check all dimensions on site.
 Any discrepancies to be reported before proceeding.




81b ROWLEY WAY, ALEXANDRA RD. ESTATE

PROPOSED
 LOWER & UPPER FLOOR PLANS


SCALE: 1:50 @ A3

DRAWING NO: 81bRW_03


REV: P2

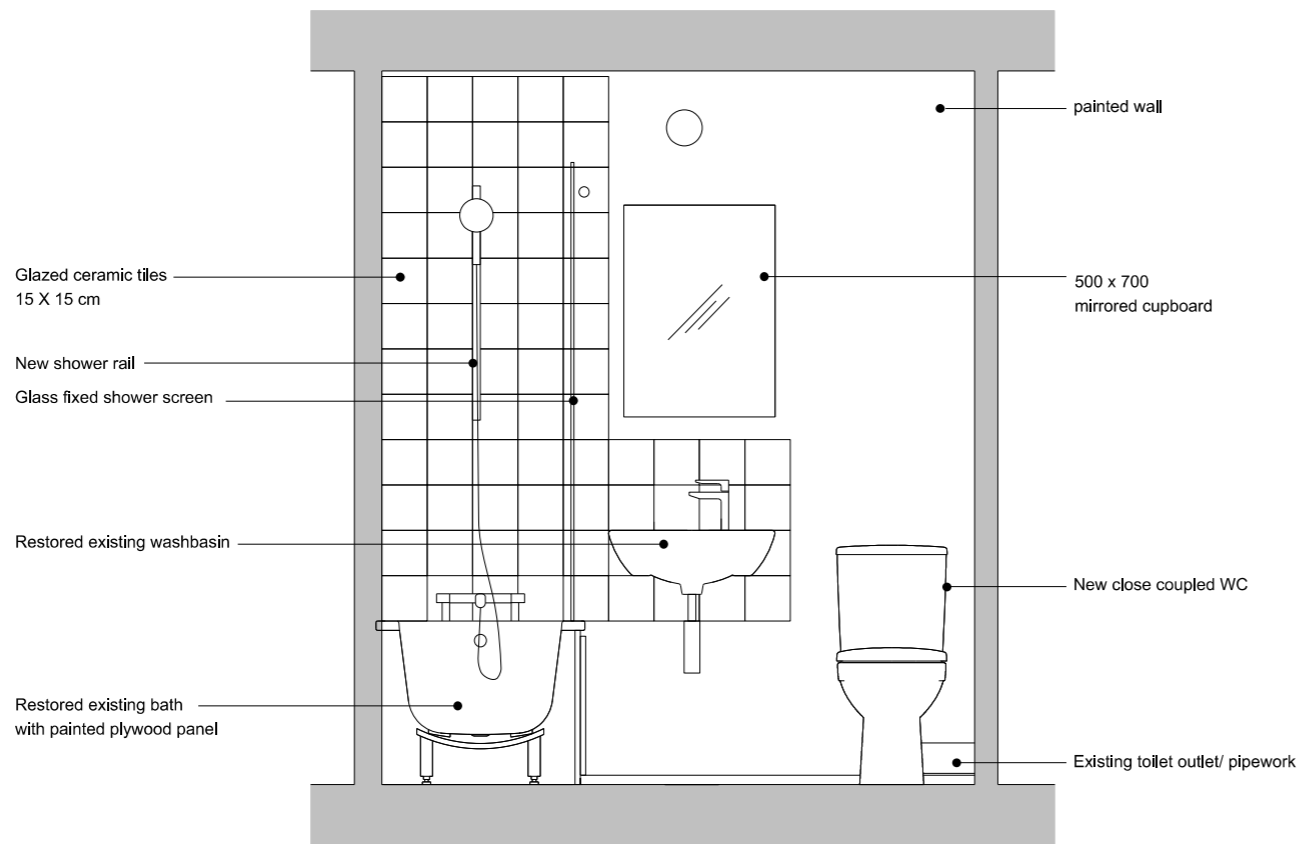


EVEVATION 1

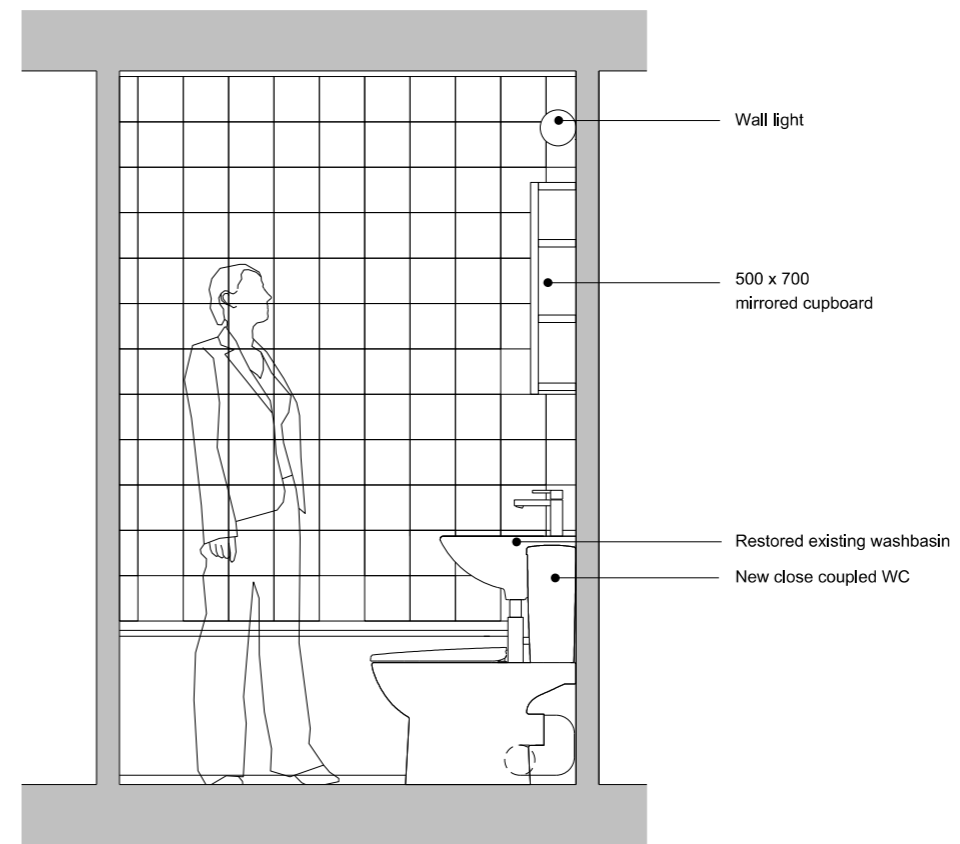

EVEVATION 2


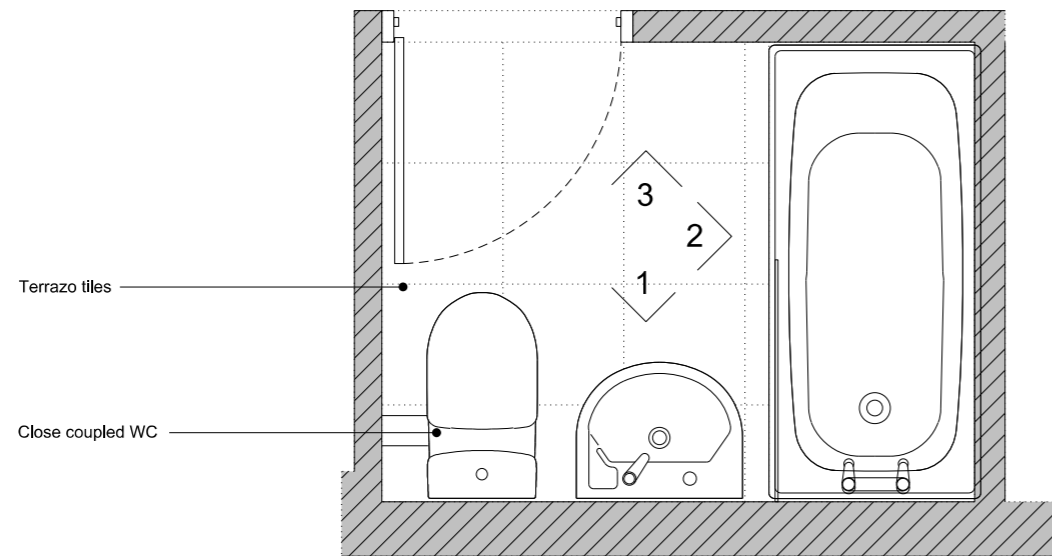


BATHROOM PLAN

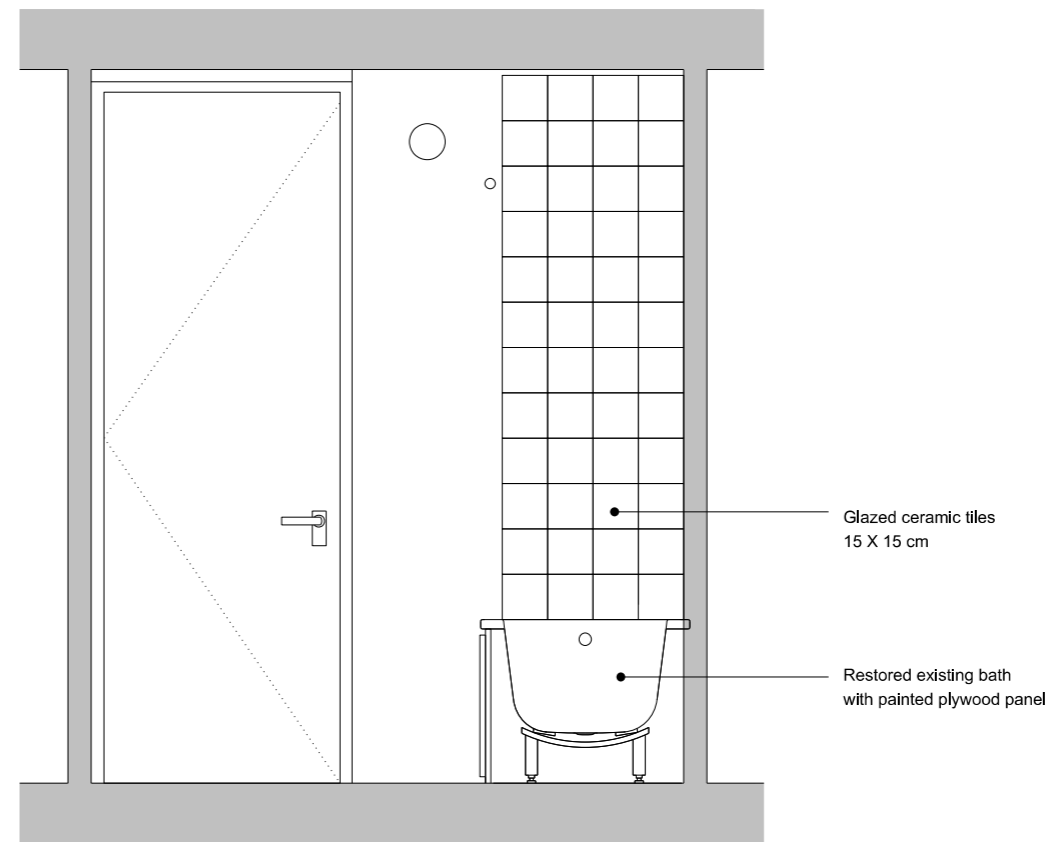

EVEVATION 3

1m 2.5m

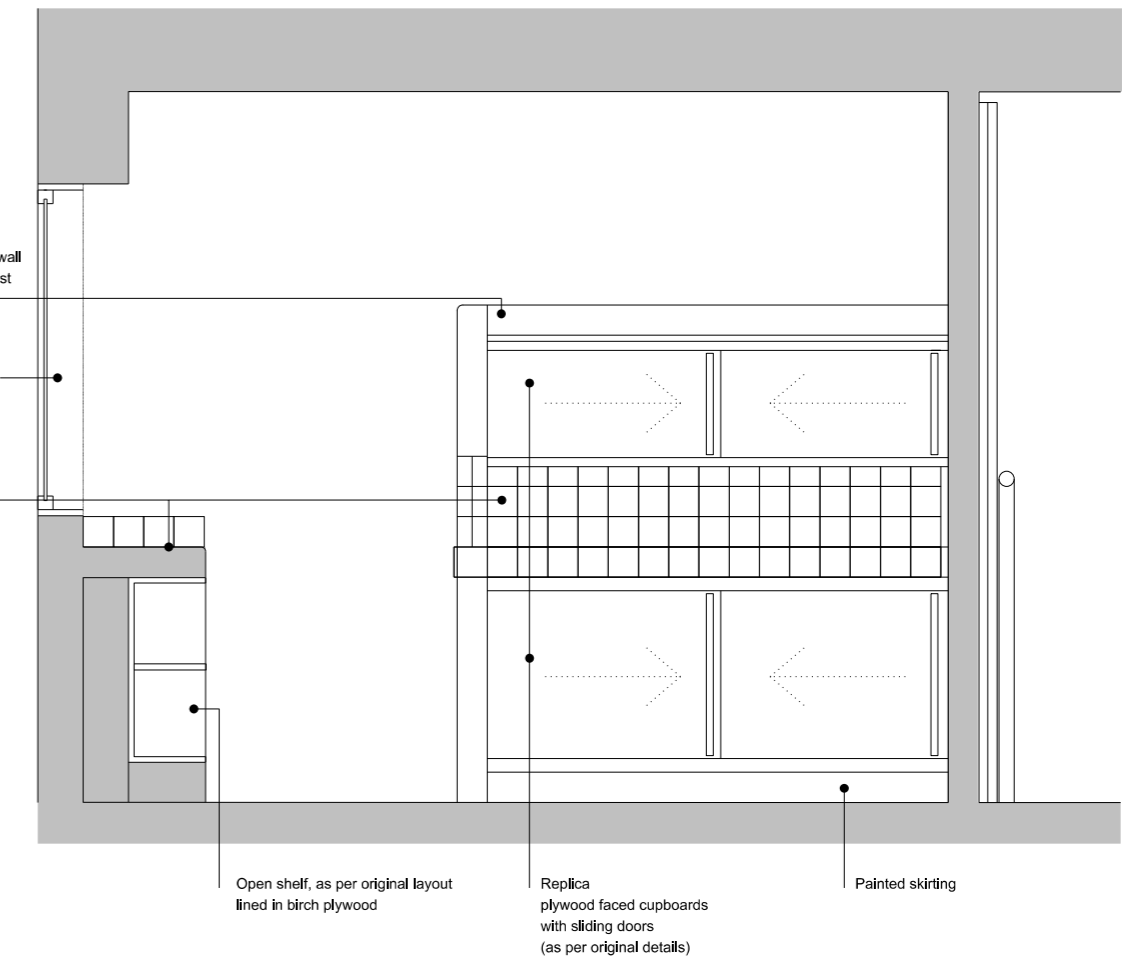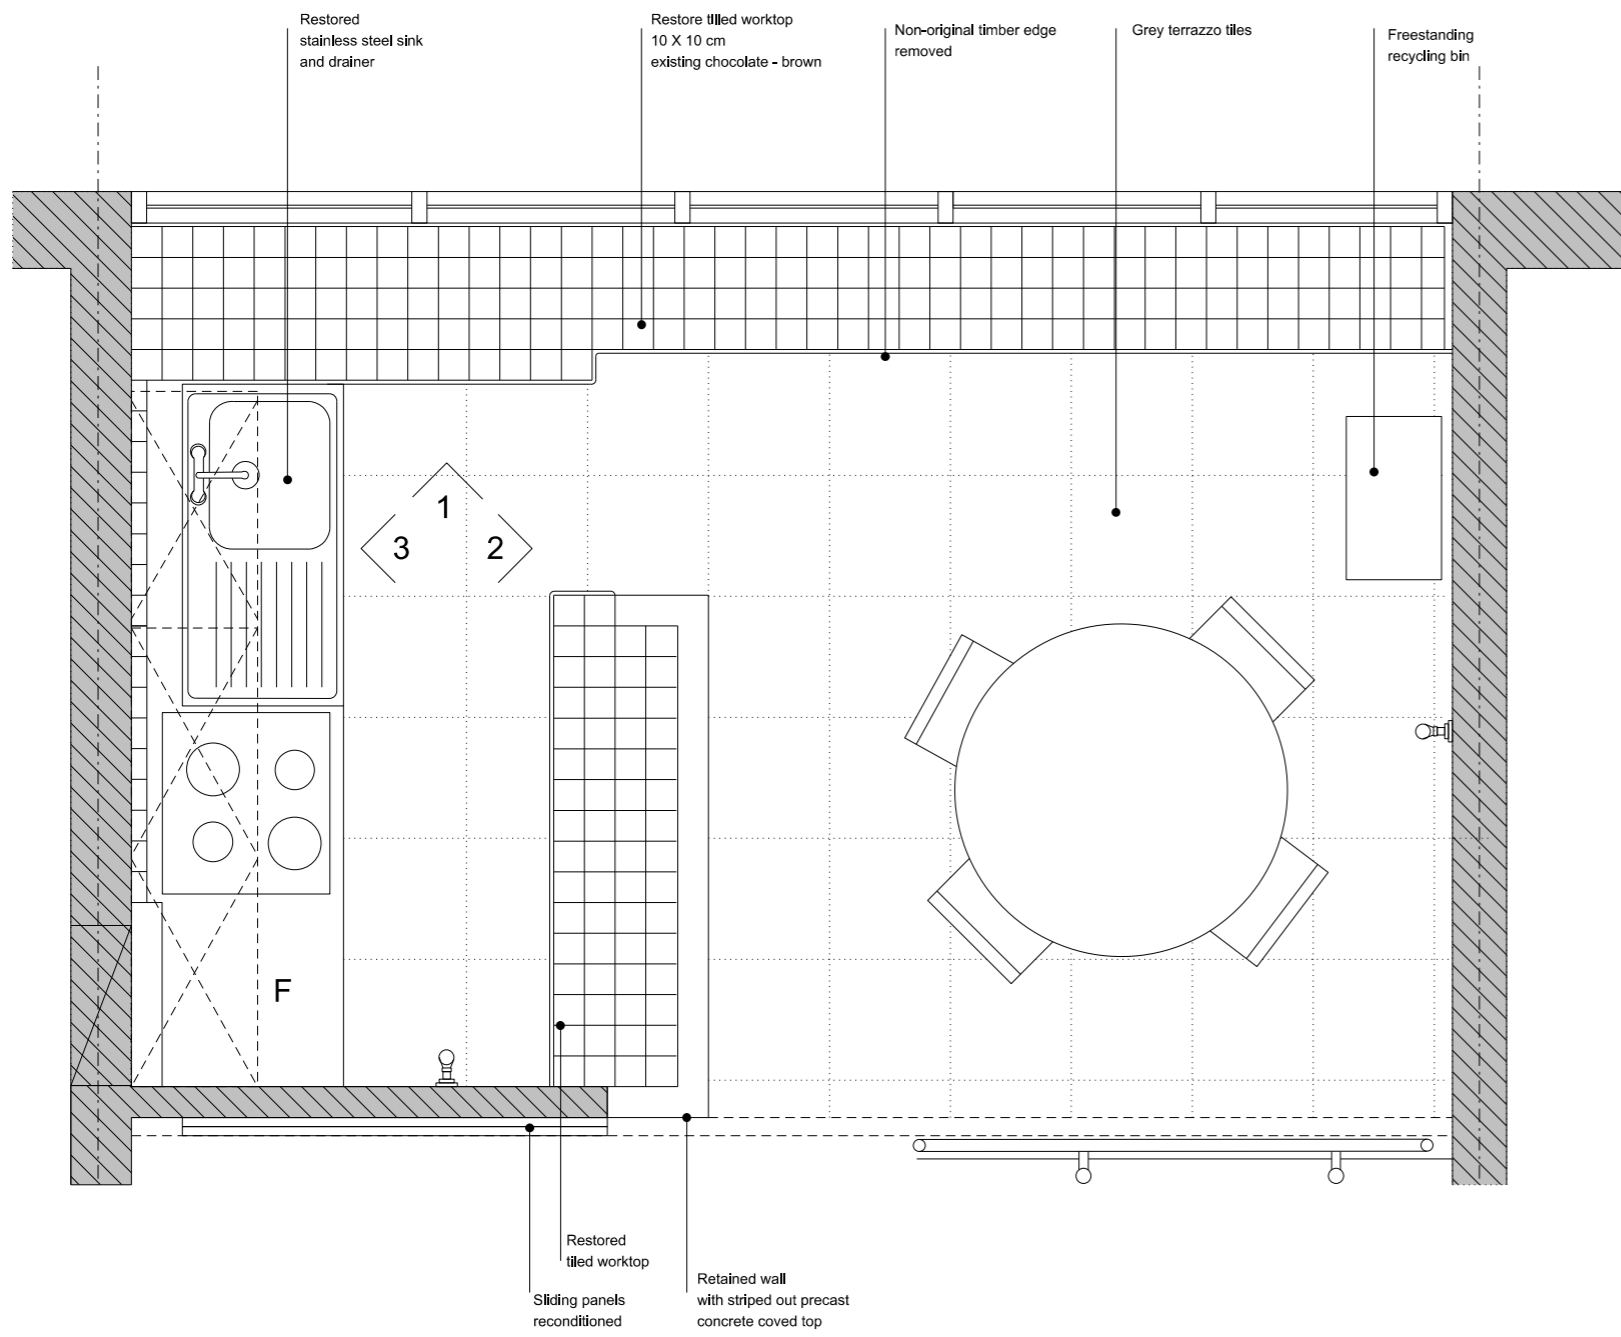

PROPOSED KITCHEN PLAN

PROPOSED SECTION 2

1m 2.5m

FRANCISCO SUTHERLAND ARCHITECTS
 125 Blackheath Park
 London SE3 0HA
 Tel: 020 8852 3376
 Mob: 077 0837 8222

Rev	Date	Description
P1	21.12.2018	Issued for Listed Building Consent
P2	10.07.2019	Revisions issued for Listed Building Consent


Notes:
 Copyright owned by Francisco Sutherland Architects.
 Contractors to check all dimensions on site.
 Any discrepancies to be reported before proceeding.

81b ROWLEY WAY, ALEXANDRA RD. ESTATE


PROPOSED
 KITCHEN PLAN AND ELEVATIONS 1/2

SCALE: 1:25 @ A3 DRAWING NO: 81bRW_08

REV: P2

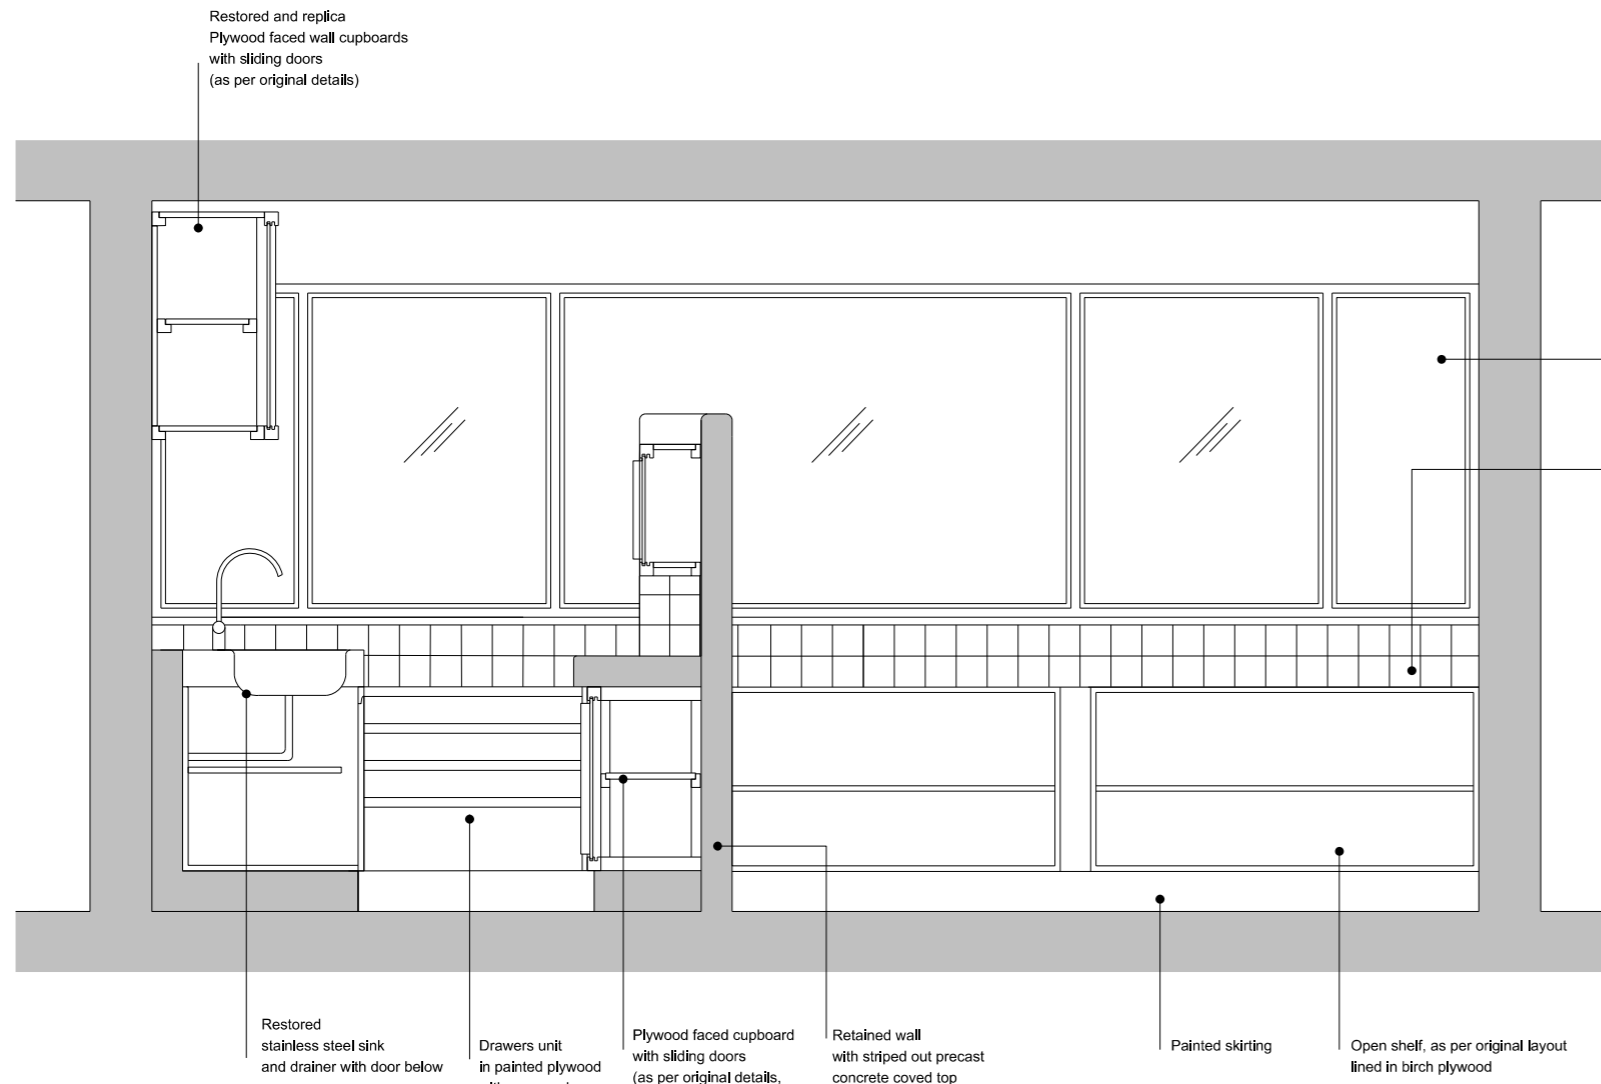

PROPOSED SECTION 1

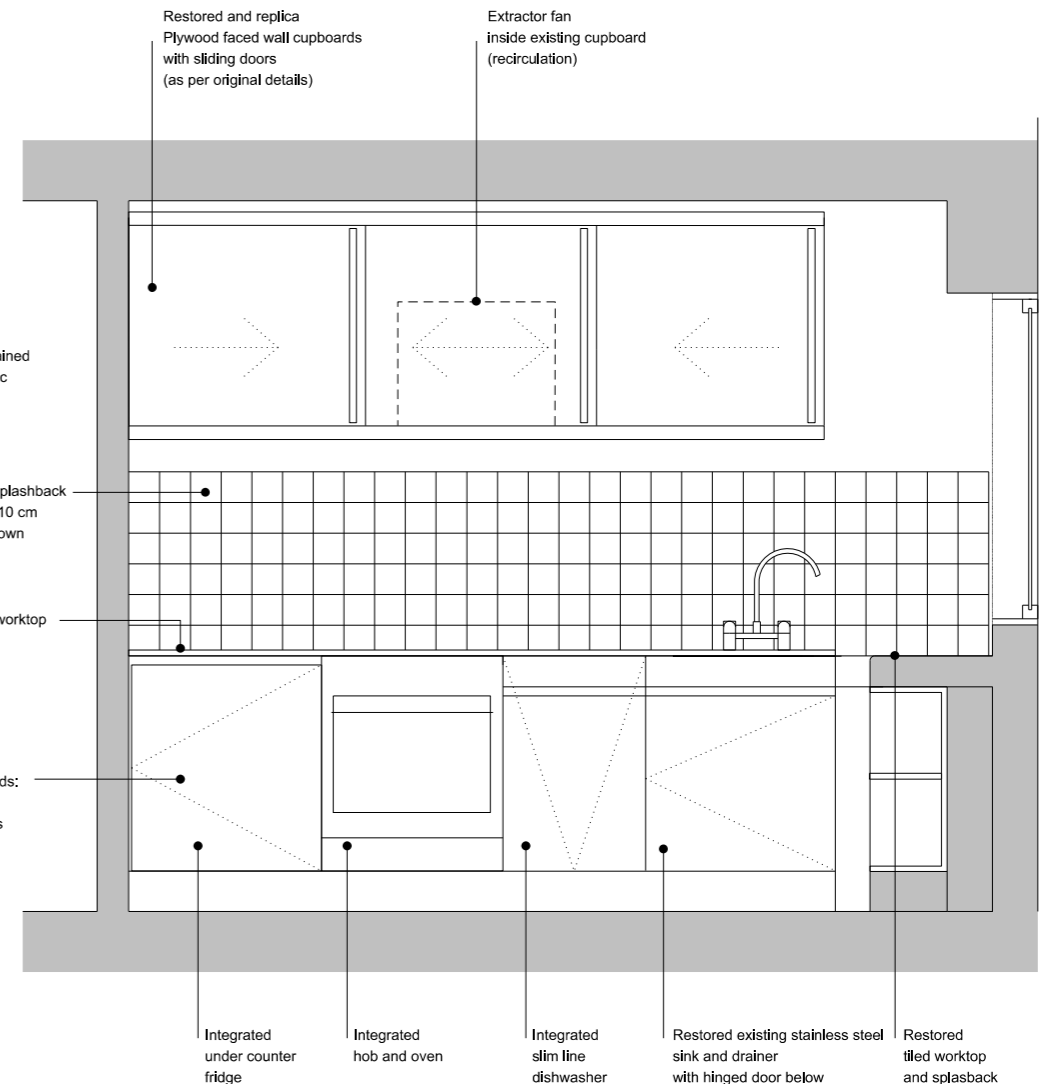

PROPOSED SECTION 3

1m 2.5m

FRANCISCO SUTHERLAND ARCHITECTS
 125 Blackheath Park
 London SE3 OHA
 Tel: 020 8852 3376
 Mob: 077 0837 8222

Rev	Date	Description
P1	21.12.2018	Issued for Listed Building Consent
P2	10.07.2019	Revisions issued for Listed Building Consent

Notes:
 Copyright owned by Francisco Sutherland Architects.
 Contractors to check all dimensions on site.
 Any discrepancies to be reported before proceeding.

81b ROWLEY WAY, ALEXANDRA RD. ESTATE

PROPOSED
 KITCHEN ELEVATIONS 2/2

SCALE: 1:25 @ A3

DRAWING NO: 81bRW_09

REV: P2