

 


SITE COMPLIANT WITH ICNIRP


SITE LOCATION

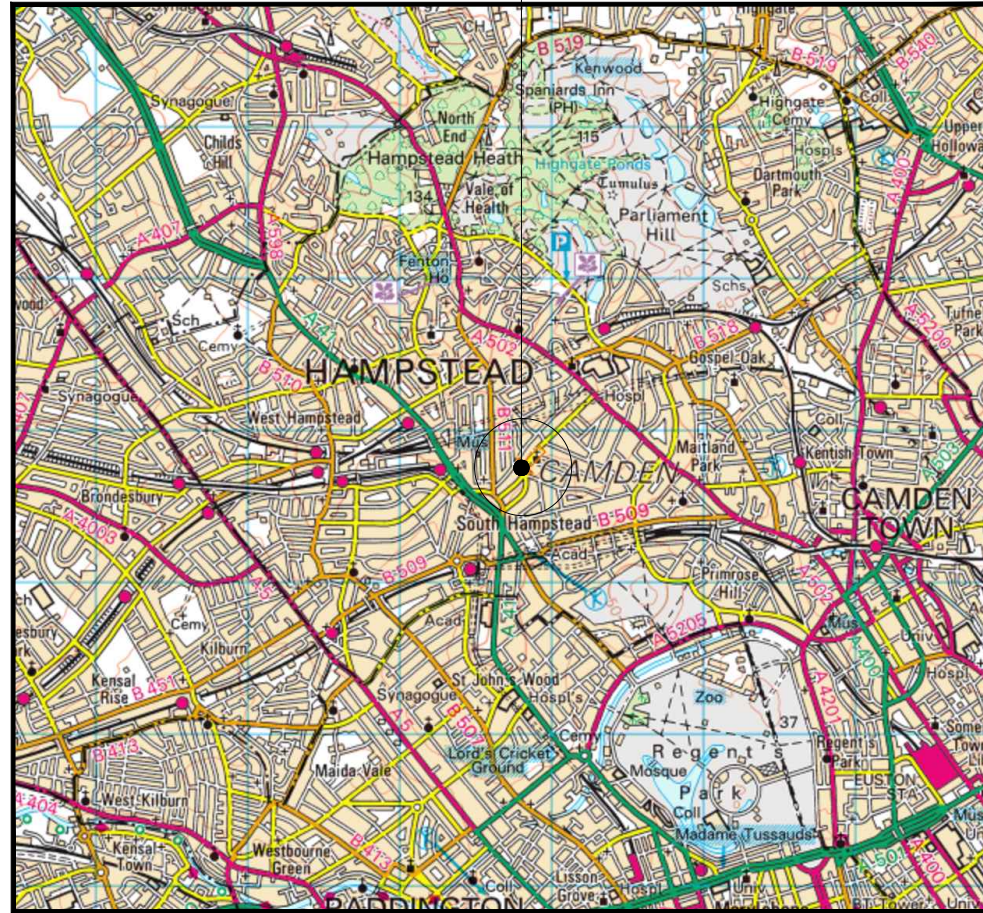

SITE LOCATION
(Scale 1:50000)

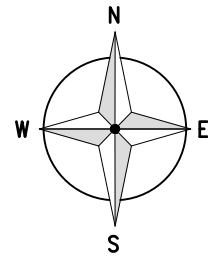

SITE LOCATION

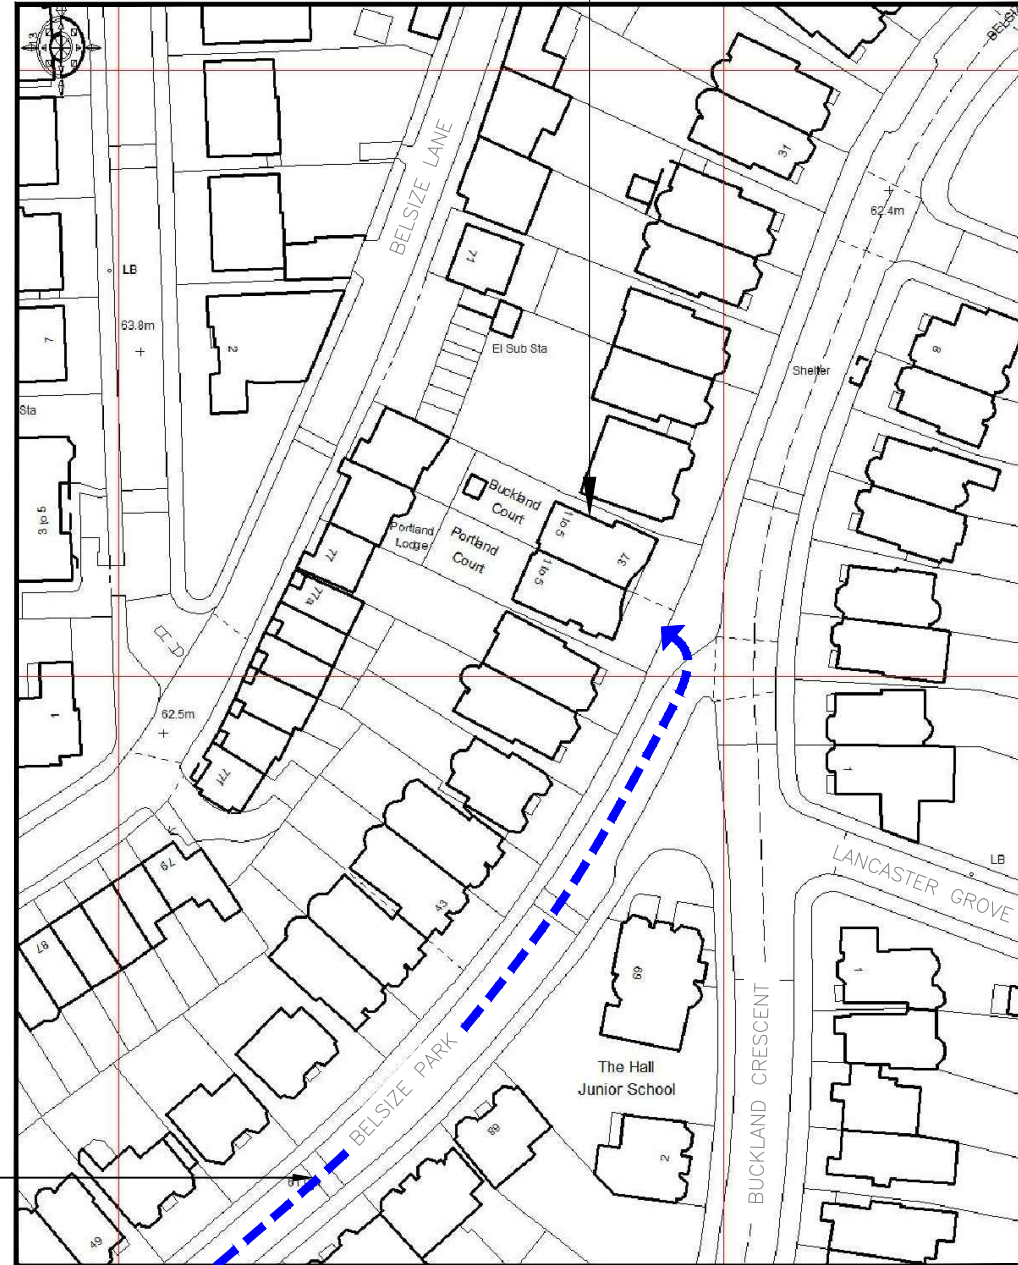

SITE ACCESS ROUTE

DETAILED SITE LOCATION
(Scale 1:1250)

N.G.R. E: 526775, N: 184714
Based upon Ordnance Survey map extract
with the permission of the Controller of
Her Majesty's Stationery Office.
Crown copyright.



SITE PHOTOGRAPH

- 1 ALL DIMENSIONS ARE IN mm UNLESS NOTED OTHERWISE
- 2 DO NOT SCALE DRAWINGS
- 3 RED BOXED TEXT INDICATES PROPOSED WORKS
- 4 BLUE BOXED TEXT INDICATES PROPOSED WORKS BY OTHERS
- 5 READ IN CONJUNCTION WITH CONSTRUCTION NOTES DRAWING

No.	Revision	By	Ckd	Date
A1	Preliminary Issue For Comment	WD	SC	24.06.19



Site Name & Address:

PORTLAND COURT
37-38 BELSIZE PARK
HAMPSTEAD
LONDON
NW3 4ED


Drawing Title: LOCATION PLAN

Purpose of Issue: PLANNING


Drawing No: CMN004 01

TM Cell ID: 50172	TM Site ID: 954848	MBNL Cell ID: CMN004
----------------------	-----------------------	-------------------------

Scale: As Shown	Drawn: WD	Date: 24.06.19	Issue:
Checked: SC	Date: 24.06.19	Approved: KO	Date: 24.06.19

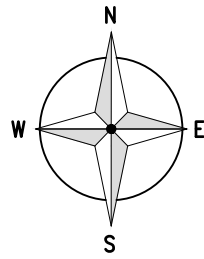

- 1 ALL DIMENSIONS ARE IN mm UNLESS NOTED OTHERWISE
- 2 DO NOT SCALE DRAWINGS
- 3 RED BOXED TEXT INDICATES PROPOSED WORKS
- 4 BLUE BOXED TEXT INDICATES PROPOSED WORKS BY OTHERS
- 5 READ IN CONJUNCTION WITH CONSTRUCTION NOTES DRAWING

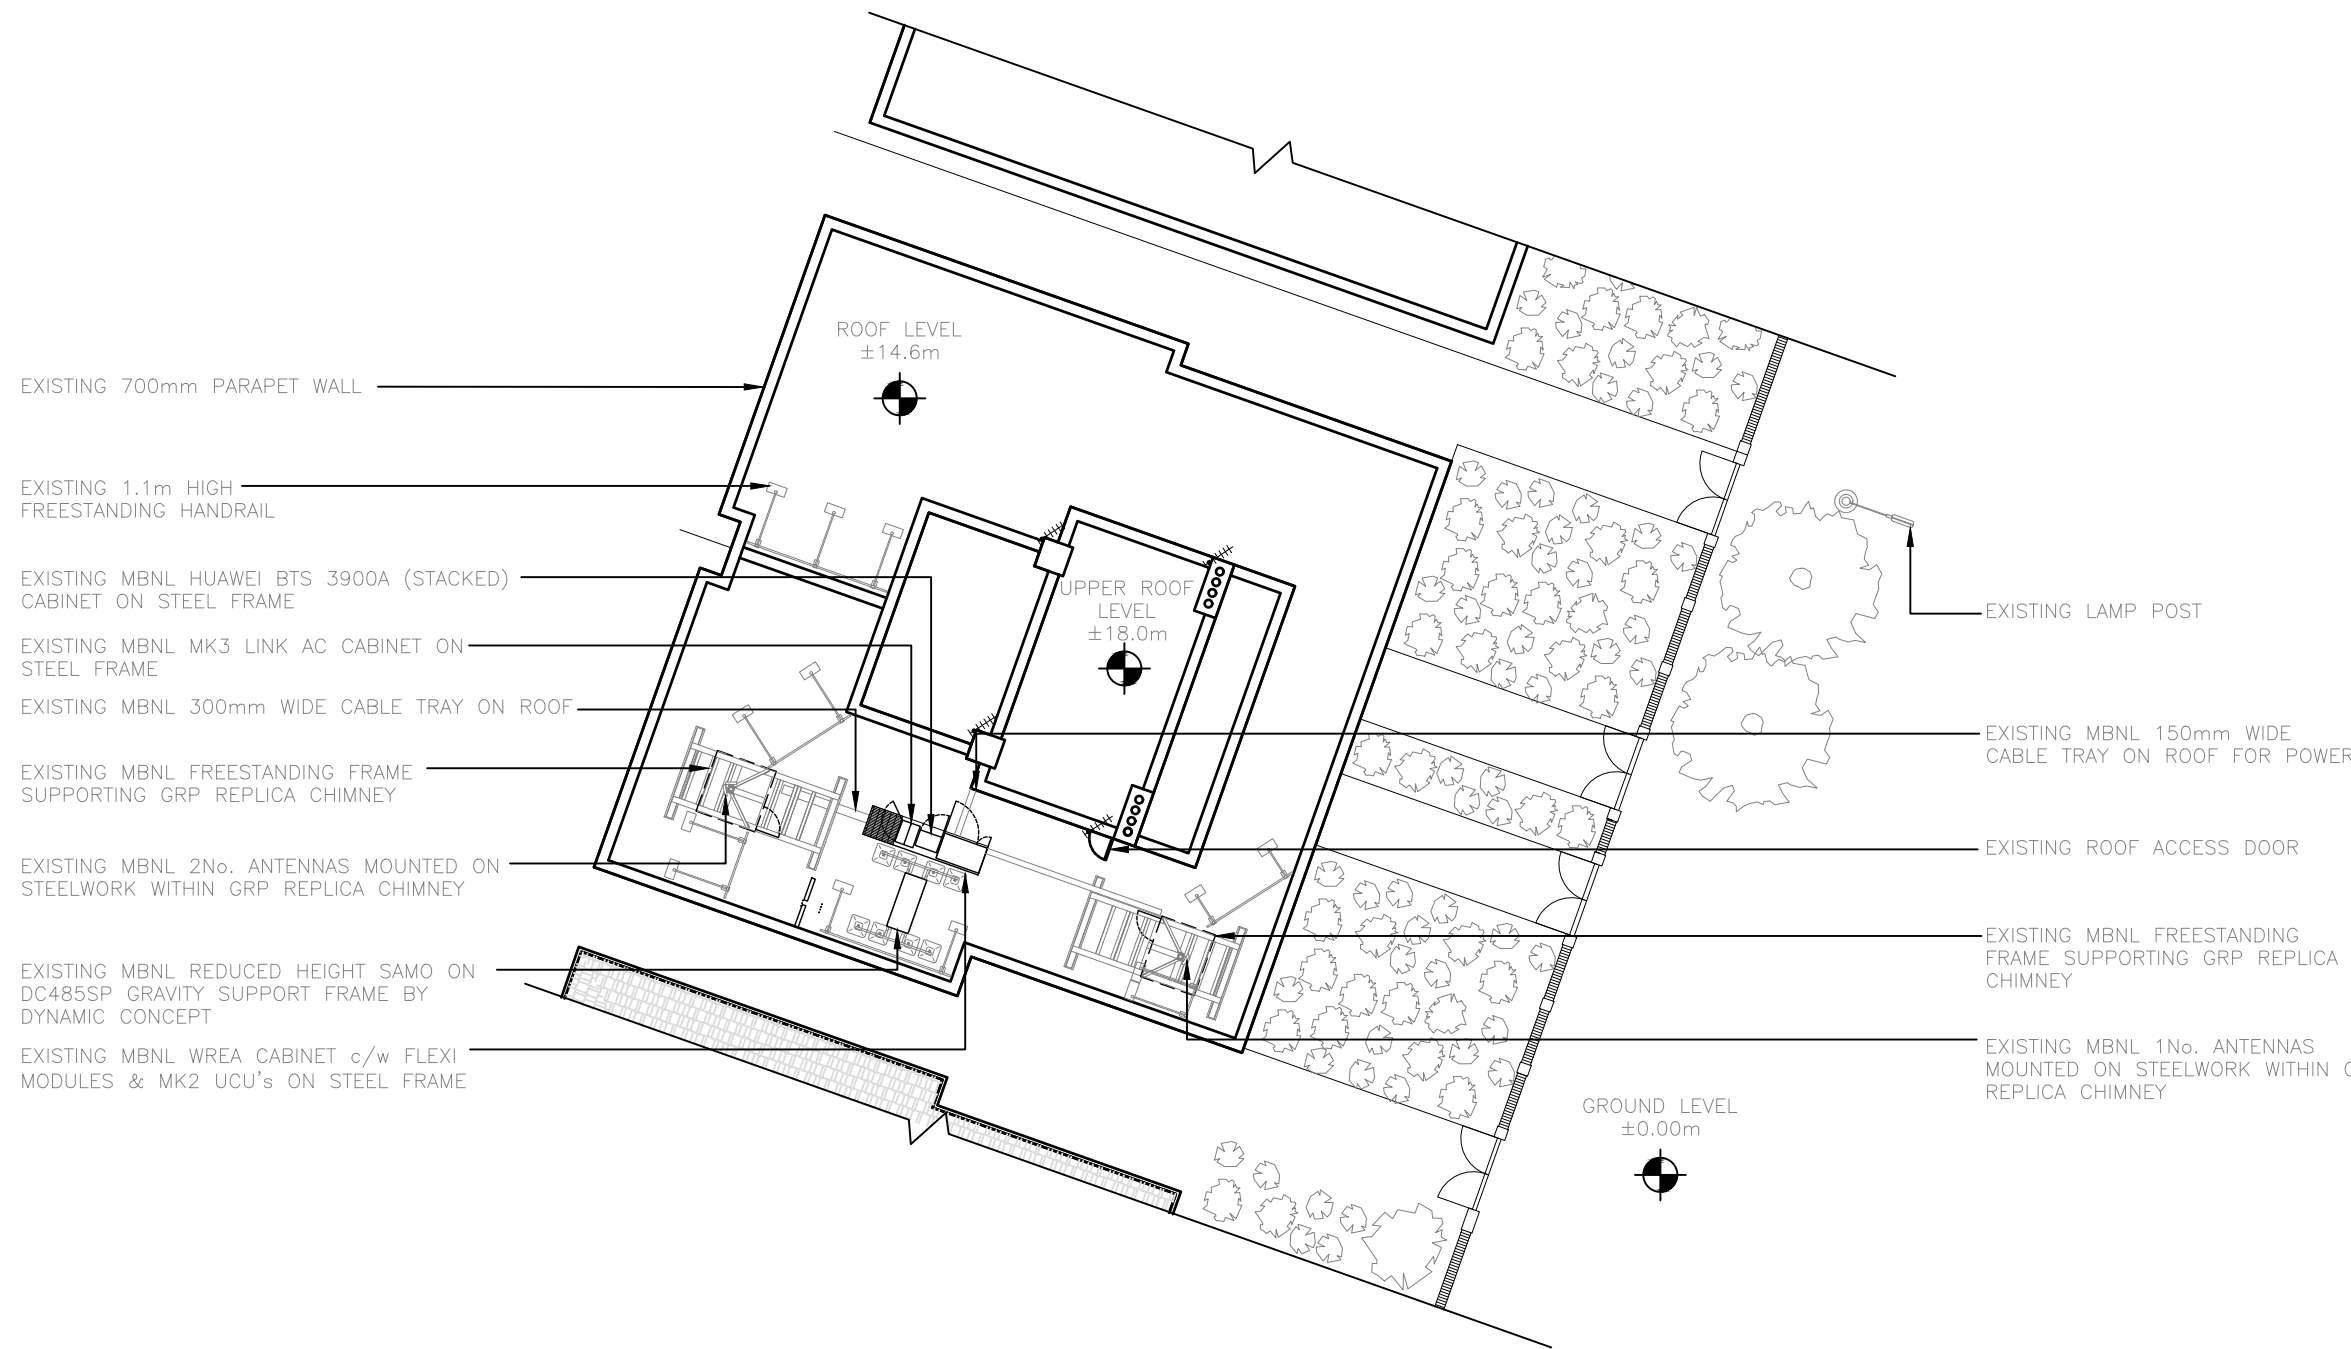

EXISTING SITE PLAN
(SCALE: 1:200)

No.	Revision	By	Ckd	Date
A1	Preliminary Issue For Comment	WD	SC	24.06.19



Site Name & Address:
 PORTLAND COURT
 37-38 BELSIZE PARK
 HAMPSTEAD
 LONDON
 NW3 4ED

Drawing Title: **EXISTING SITE PLAN**

Purpose of Issue: **PLANNING**

Drawing No: **CMN004 02**

TM Cell ID: 50172	TM Site ID: 954848	MBNL Cell ID: CMN004	
----------------------	-----------------------	-------------------------	--

Scale: As Shown	Drawn: WD	Date: 24.06.19	Issue:
Checked: SC	Date: 24.06.19	Approved: KO	Date: 24.06.19

A1

- 1 ALL DIMENSIONS ARE IN mm UNLESS NOTED OTHERWISE
- 2 DO NOT SCALE DRAWINGS
- 3 RED BOXED TEXT INDICATES PROPOSED WORKS
- 4 BLUE BOXED TEXT INDICATES PROPOSED WORKS BY OTHERS
- 5 READ IN CONJUNCTION WITH CONSTRUCTION NOTES DRAWING

EXISTING MBNL FREESTANDING FRAME SUPPORTING GRP REPLICA CHIMNEY

EXISTING MBNL 1No. ANTENNA MOUNTED ON STEELWORK WITHIN GRP REPLICA CHIMNEY

EXISTING MBNL REDUCED HEIGHT SAMO ON DC485SP GRAVITY SUPPORT FRAME BY DYNAMIC CONCEPT

EXISTING 1.1m HIGH FREESTANDING HANDRAIL

UPPER ROOF LEVEL
+18.0m AGL

C/L OF ANTENNAS
+17.0m AGL

ROOF LEVEL
+14.6m AGL

EXISTING LAMP POST

GROUND LEVEL
+0.0m AGL

100mm
75mm
50mm
25mm
0mm

EXISTING SITE ELEVATION
(SCALE: 1:100)

No.	Revision	By	Ckd	Date
A1	Preliminary Issue For Comment	WD	SC	24.06.19



Site Name & Address:

PORTLAND COURT
37-38 BELSIZE PARK
HAMPSTEAD
LONDON
NW3 4ED

Drawing Title: EXISTING SITE ELEVATION


Purpose of Issue: PLANNING

Drawing No: CMN004 03


TM Cell ID: 50172	TM Site ID: 954848	MBNL Cell ID: CMN004
----------------------	-----------------------	-------------------------

Scale:	Drawn:	Date:	Issue:
As Shown	WD	24.06.19	
Checked: SC	Date: 24.06.19	Approved: KO	Date: 24.06.19

A1

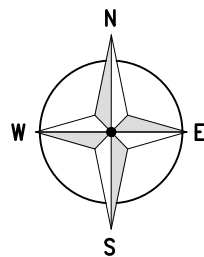

- 1 ALL DIMENSIONS ARE IN mm UNLESS NOTED OTHERWISE
- 2 DO NOT SCALE DRAWINGS
- 3 RED BOXED TEXT INDICATES PROPOSED WORKS
- 4 BLUE BOXED TEXT INDICATES PROPOSED WORKS BY OTHERS
- 5 READ IN CONJUNCTION WITH CONSTRUCTION NOTES DRAWING

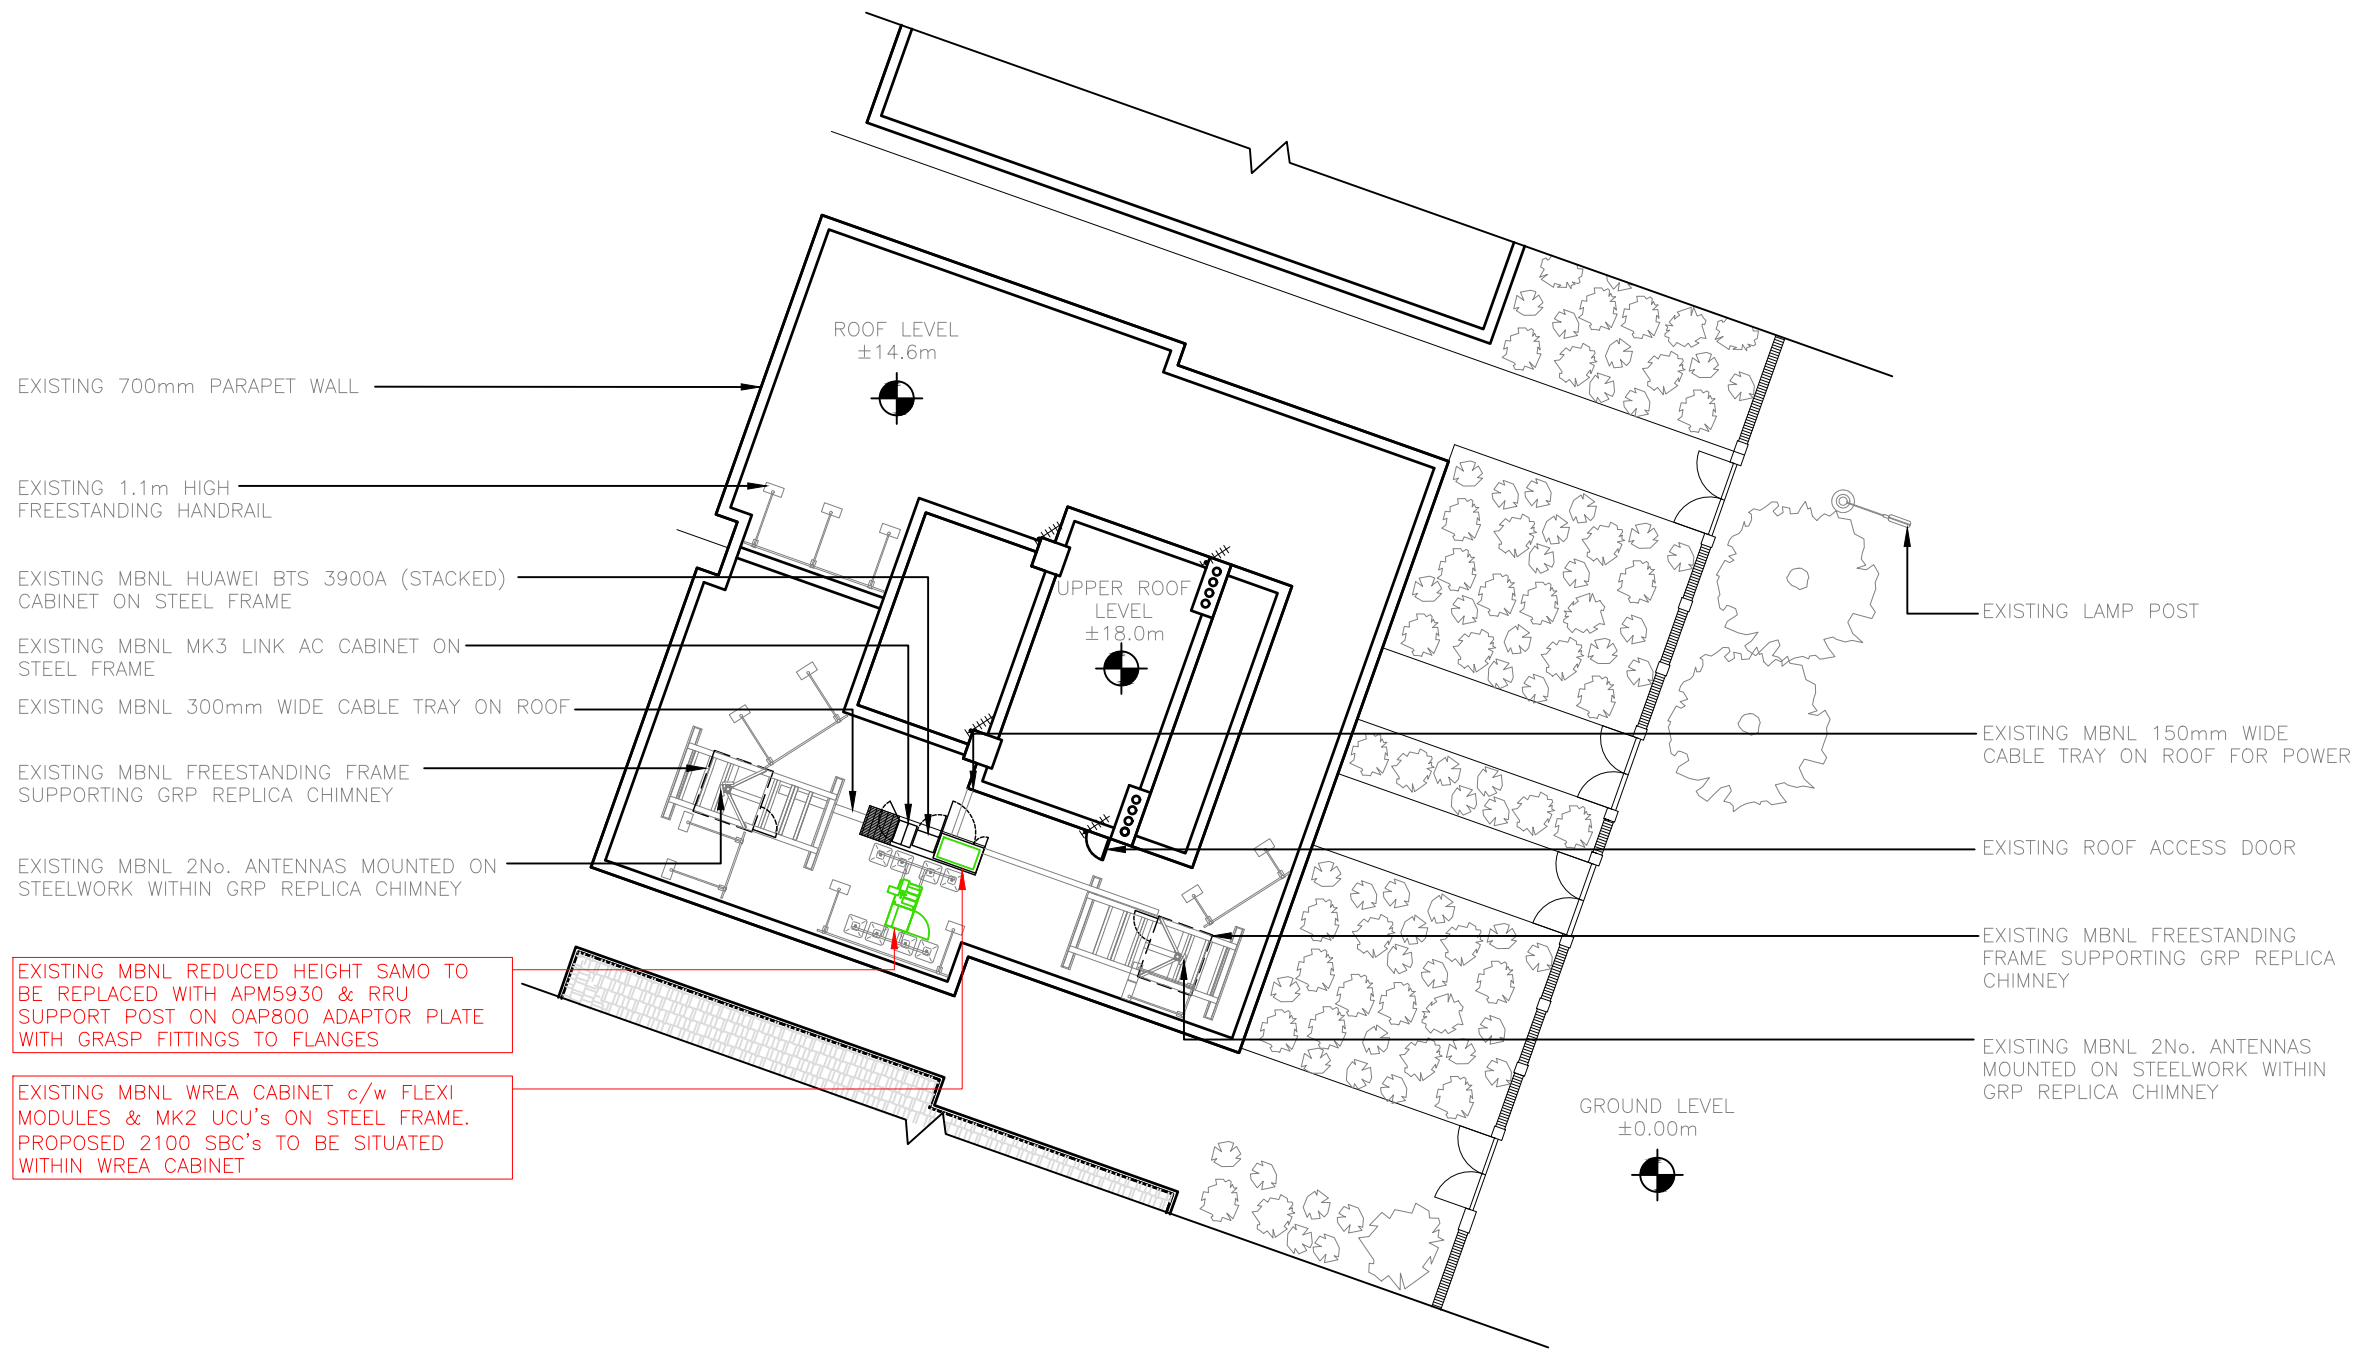

EXISTING MBNL REDUCED HEIGHT SAMO TO BE REPLACED WITH APM5930 & RRU SUPPORT POST ON OAP800 ADAPTOR PLATE WITH GRASP FITTINGS TO FLANGES

EXISTING MBNL WREA CABINET c/w FLEXI MODULES & MK2 UCU's ON STEEL FRAME. PROPOSED 2100 SBC's TO BE SITUATED WITHIN WREA CABINET

PROPOSED SITE PLAN
(SCALE: 1:200)

No.	Revision	By	Ckd	Date
A1	Preliminary Issue For Comment	WD	SC	24.06.19



Site Name & Address:
 PORTLAND COURT
 37-38 BELSIZE PARK
 HAMPSTEAD
 LONDON
 NW3 4ED

Drawing Title: PROPOSED SITE PLAN

Purpose of Issue: PLANNING

Drawing No: CMN004 04

TM Cell ID: 50172	TM Site ID: 954848	MBNL Cell ID: CMN004
----------------------	-----------------------	-------------------------

Scale: As Shown	Drawn: WD	Date: 24.06.19	Issue:
Checked: SC	Date: 24.06.19	Approved: KO	Date: 24.06.19

100mm
75mm
50mm
25mm
0mm

- 1 ALL DIMENSIONS ARE IN mm UNLESS NOTED OTHERWISE
- 2 DO NOT SCALE DRAWINGS
- 3 RED BOXED TEXT INDICATES PROPOSED WORKS
- 4 BLUE BOXED TEXT INDICATES PROPOSED WORKS BY OTHERS
- 5 READ IN CONJUNCTION WITH CONSTRUCTION NOTES DRAWING

EXISTING MBNL FREESTANDING FRAME
SUPPORTING GRP REPLICA CHIMNEY

EXISTING MBNL 1No. ANTENNA MOUNTED ON
STEELWORK WITHIN GRP REPLICA CHIMNEY

EXISTING MBNL REDUCED HEIGHT SAMO
TO BE REPLACED WITH APM5930 &
RRU SUPPORT POST ON OAP800
ADAPTOR PLATE WITH GRASP FITTINGS
TO FLANGES


EXISTING 1.1m HIGH
FREESTANDING HANDRAIL

UPPER ROOF LEVEL
+18.0m AGL

C/L OF ANTENNAS
+17.0m AGL

ROOF LEVEL
+14.6m AGL

GROUND LEVEL
+0.0m AGL

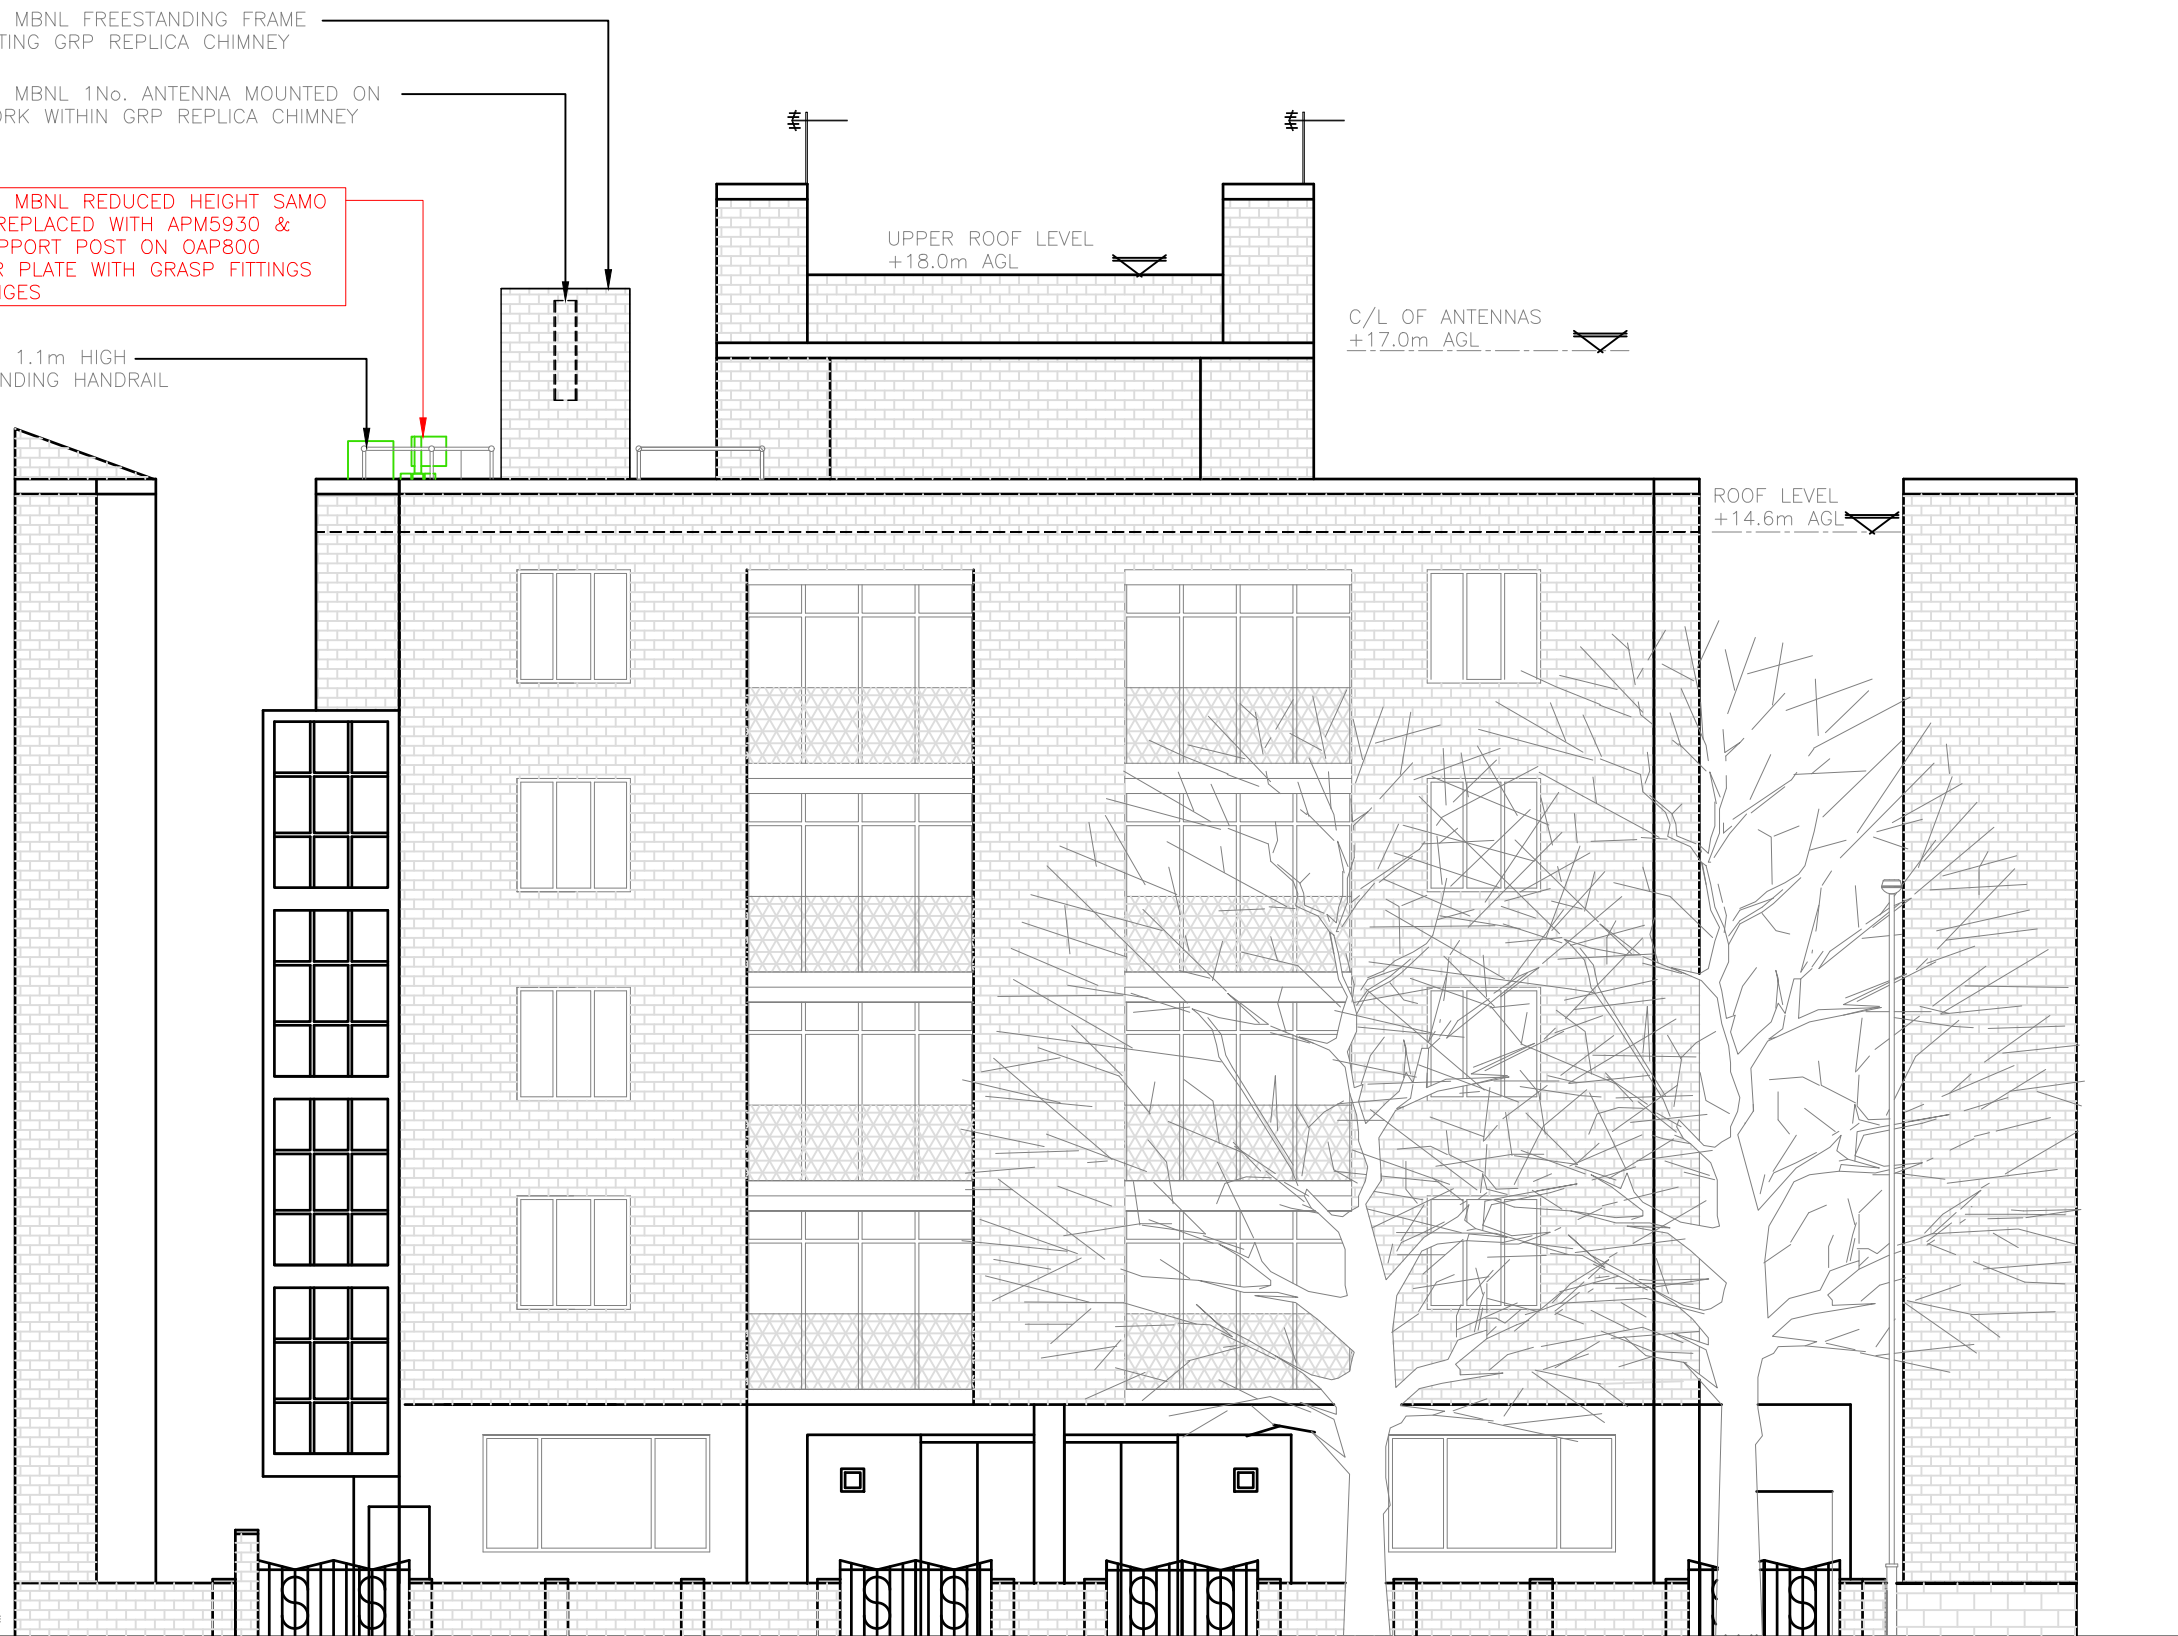

PROPOSED SITE ELEVATION
(SCALE: 1:100)

No.	Revision	By	Ckd	Date
A1	Preliminary Issue For Comment	WD	SC	24.06.19



Site Name & Address:
 PORTLAND COURT
 37-38 BELSIZE PARK
 HAMPSTEAD
 LONDON
 NW3 4ED

Drawing Title: PROPOSED SITE ELEVATION

Purpose of Issue: PLANNING

Drawing No: CMN004 05

TM Cell ID: 50172	TM Site ID: 954848	MBNL Cell ID: CMN004
----------------------	-----------------------	-------------------------

Scale: As Shown	Drawn: WD	Date: 24.06.19	Issue:
Checked: SC	Date: 24.06.19	Approved: KO	Date: 24.06.19

A1