


EXISTING STREET ELEVATION

EXISTING REAR ELEVATION

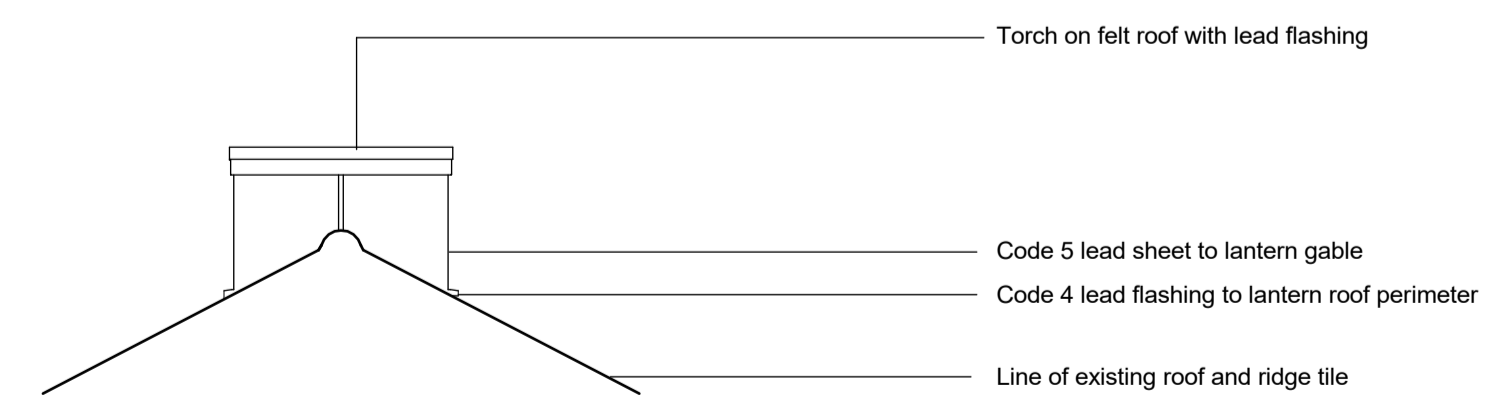

EXISTING LANTERN ROOF GABLE ELEVATION



NOTES

1. This drawing remains the copyright of Chapman Architects. Do not copy, transfer or re-assign this drawing in digital or hardcopy format to a third party without written consent of Chapman Architects.
2. Do not scale from drawings. Only use stated dimensions. Check all dimensions on site and please report any discrepancies to architect.
3. Drawings to be read in conjunction with other consultant's drawings and specifications.

KEY

P02	Planning issue	RH	XX	12.07.19
P01	First issue	XX	XX	00.00.00
rev	description	drawn	checked	date

6 FLITCROFT STREET
LONDON

Existing Front and Rear Elevations

project ref	scale(s)	original paper size
1907	1:50	A1

name :
project originator volume level type role number

SIXFS - CA - 00 - 00 - DR - A - 3001

status : suitability description :
S2 SUITABLE FOR INFORMATION
revision : revision description :
P02 PRELIMINARY

CHAPMAN ARCHITECTS
T: 020 7631 5320 E: mail@chapmanarchitects.co.uk