




ALL DIMENSIONS TO BE CHECKED ON SITE

 

LINEAR SCALE 1:50

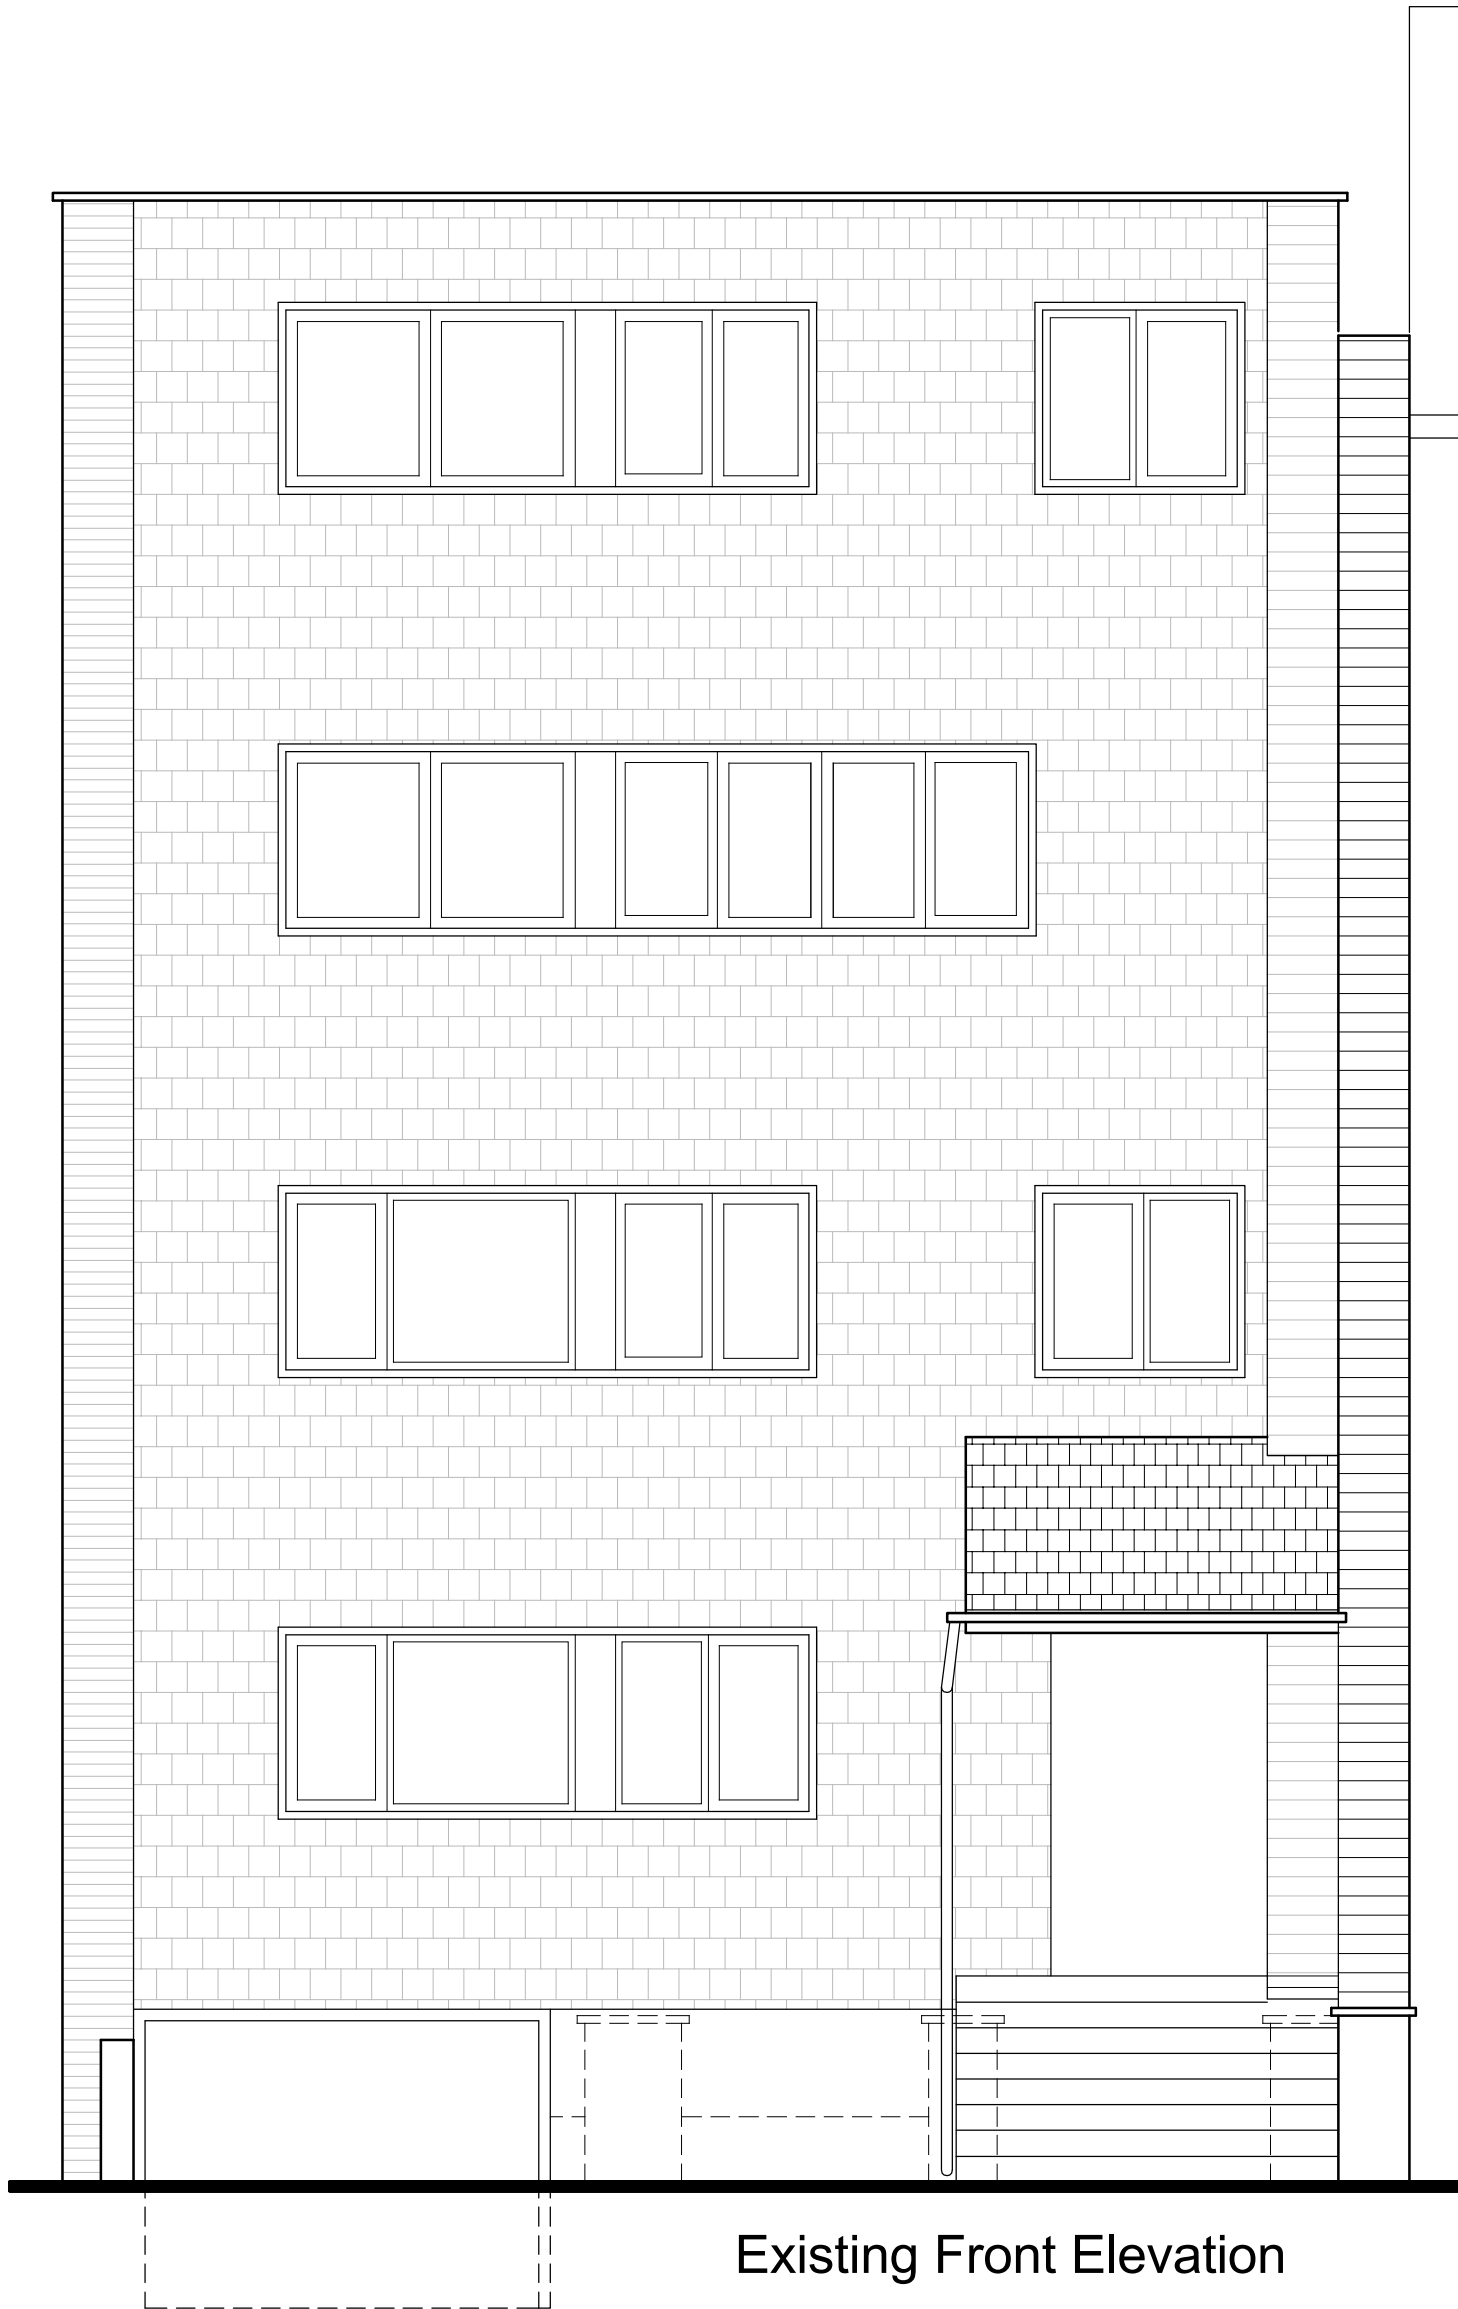

Existing Front Elevation

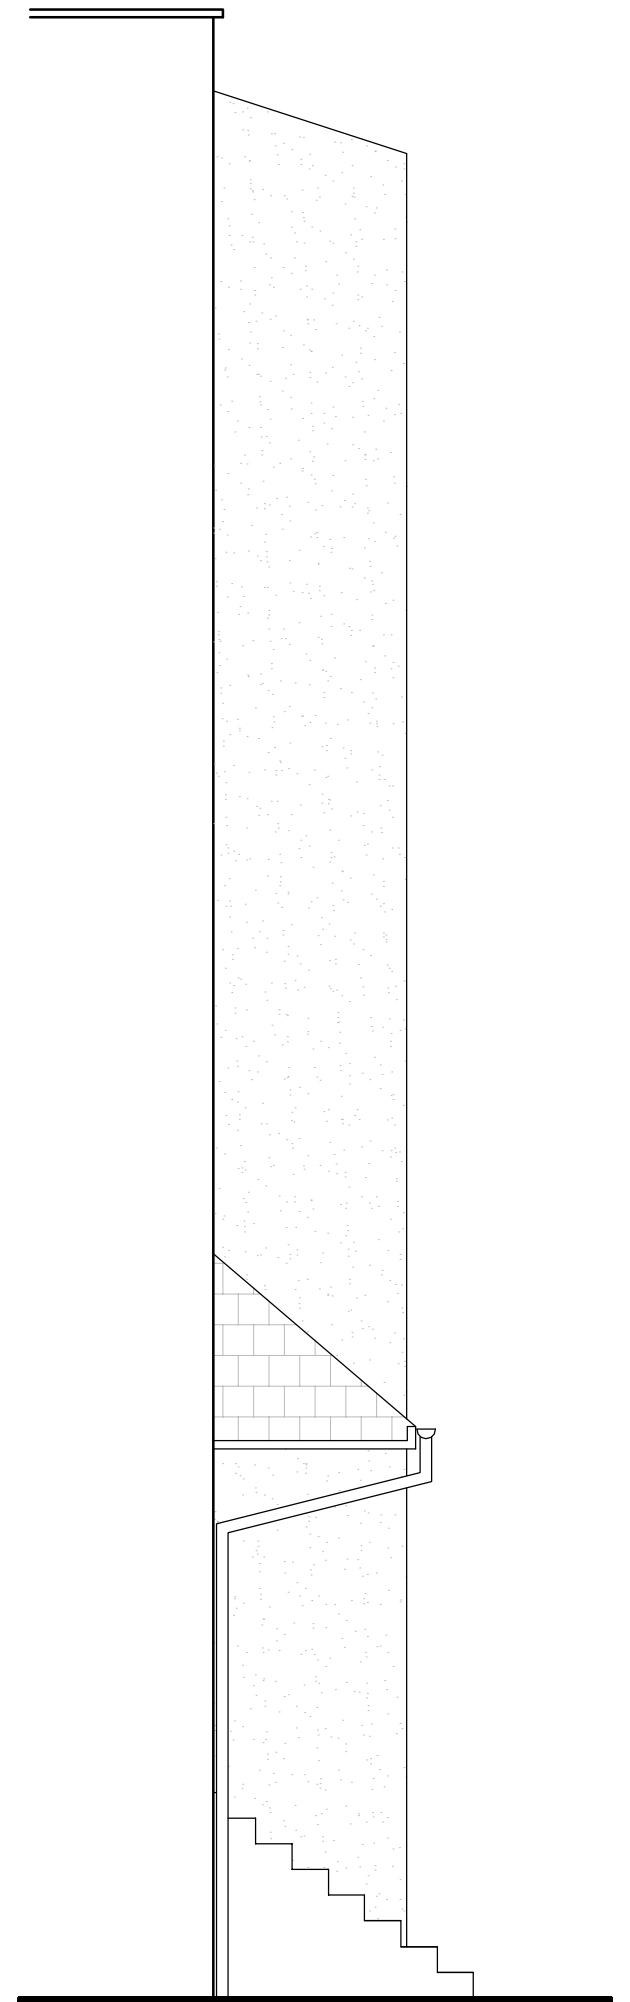


Existing Side Elevation

revisions

project
Athenaeum Hall
Vale of Health
London NW3 1AP

client
Ellen Solomons

drawing title
Existing Front & Side elevation

 true associates ltd
32 Chamberlayne Road
London NW10 3JE
tel 020 8960 3663
e-mail alan@trueassociates.co.uk

date July 2019 number P13158SW/001
scale 1:50 @ A3 revision