



ALL DIMENSIONS TO BE CHECKED ON SITE

 

LINEAR SCALE 1:50


Existing tiles removed and replaced with solid colour K render

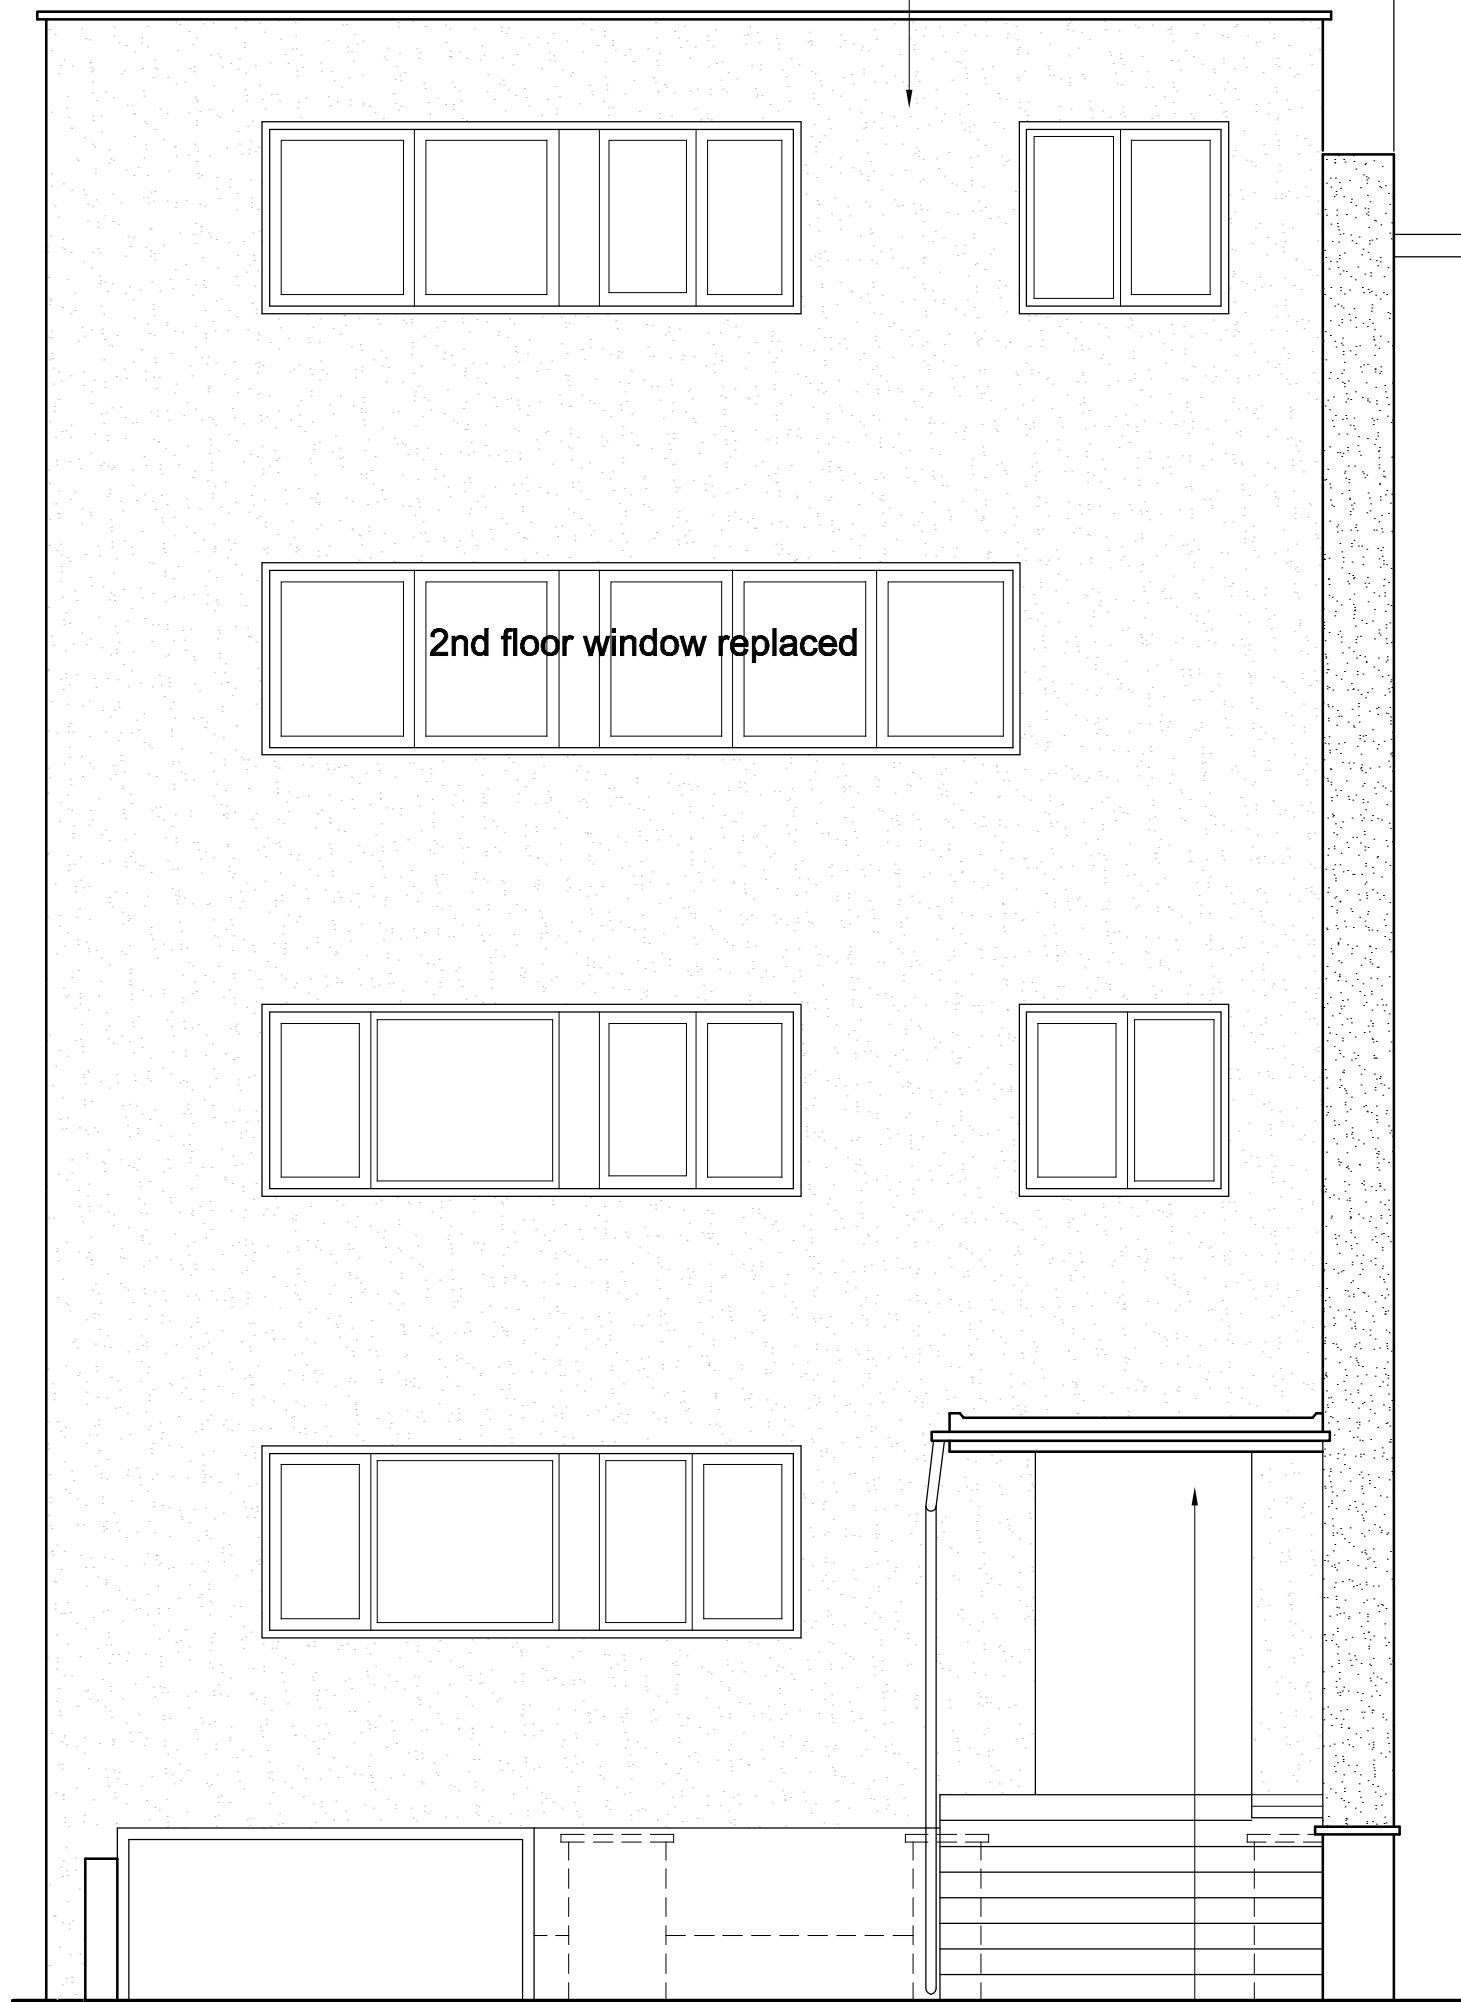

2nd floor window replaced

Proposed Front Elevation

Existing pitched canopy removed and replaced with lead flat roof canopy

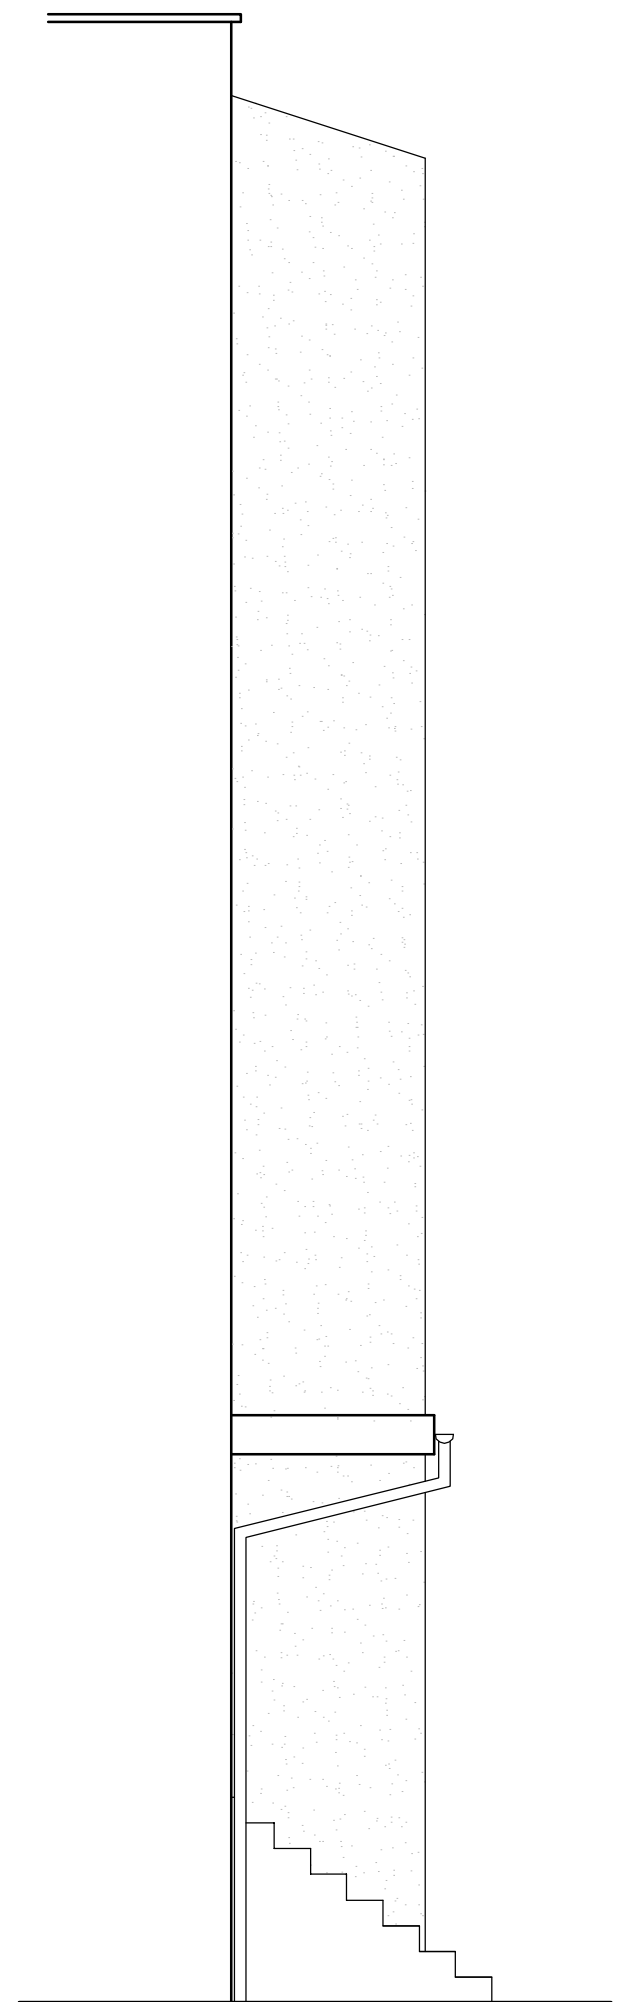

Proposed Side Elevator

revisions

project  
Athenaeum Hall  
Vale of Health  
London NW3 1AP

client  
Ellen Solomons

drawing title  
Proposed Front & Side elevation

 true associates ltd  
32 Chamberlayne Road  
London NW10 3JE  
tel 020 8960 3663  
e-mail alan@trueassociates.co.uk

date July 2019 number P13158SW/ 002  
scale 1:50 @ A3 revision