




**P1** Plan  
As Existing  
1:50 @ A0

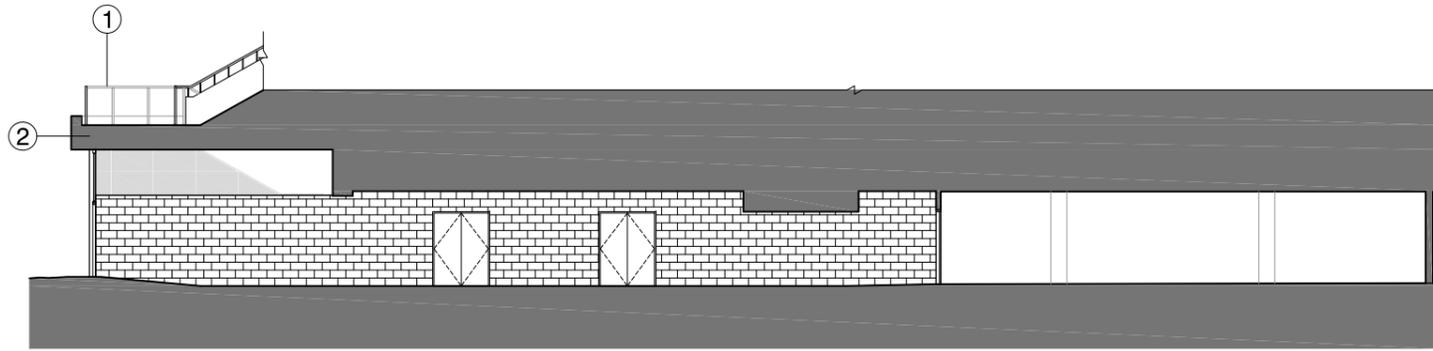

**S1** Section 1  
As Existing  
1:50 @ A0

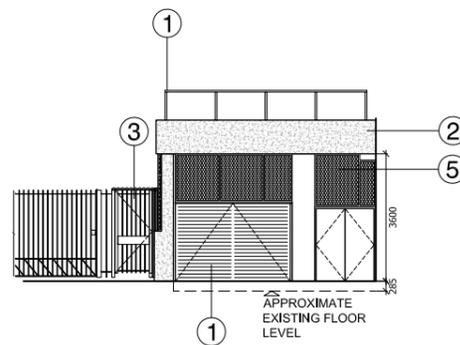

**E1** Elevation 1  
As Existing  
1:50 @ A0

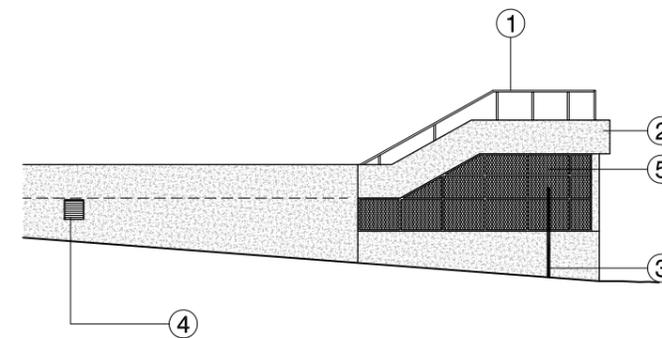


**E1** Elevation 1  
As Existing  
1:50 @ A0



**1** Photo 1 - As Existing  
Logistics Hub - Corner view



**2** Photo 2 - As Existing  
Logistics Hub - Side view

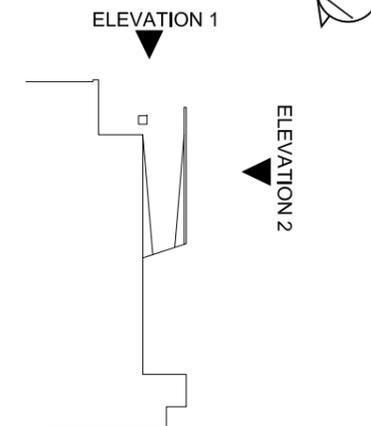

**P** Key Plan for Elevations  
NTS

© Architon LLP 2014  
This drawing is the property of Architon LLP and must not be divulged to anyone, copied or reproduced, or used for marketing, advertising or promotional purposes without the express written permission of Architon LLP.  
All dimensions are to be checked on site and not scaled from this drawing. Contractors must verify all dimensions on site before setting out, commencing work or preparing shop drawings. Any discrepancies on this drawing with other contract documentation to be reported immediately for clarification.

- Notes
- ① Existing metal balustrade.
  - ② Existing fair faced concrete structure.
  - ③ Security gate side panel / post fixed into mesh frame
  - ④ Louvre.
  - ⑤ Mesh screen/panels with black backing.
  - ⑥ Metal garage door.

**PLANNING ISSUE**

Rev	Description	Date
	Client	

**overbury**  
Job title  
University College London  
Institute of Education  
20 Bedford Way, WC1H 0AL  
Logistics Hub Project @ Level 2

Drawing title  
Existing Site Plan, Section and Elevations  
Logistics Hub  
Ramp A  
Level 2

Scale	Date	Drawn
1:50 @ A0	Mar 19	MJR

**ARCHITON LLP**  
CHARTERED ARCHITECTS · DESIGN · PLANNING CONSULTANTS · DEVELOPMENT · BUILDING COST MANAGEMENT  
REGENCY HOUSE 17 WEST STREET EPSOM KT18 7RL  
TEL: 01372 745600 FAX: 01372 745016 Email: info@architon.com

Drawing No  
3147 - 0252  
ARCHITON LLP certified to:  
BS EN ISO 9001  
BS EN ISO 14001  
IIP Accreditation