


General notes:
 This drawing is copyright of PML Architecture Ltd. This drawing must be read in conjunction with the Designer's Risk Assessment, specification and all other relevant documentation and drawings. PML Architecture accept no liability for any expense, loss or damage of whatsoever nature and however arising from any variation made to this drawing or in the execution of the work to which it relates which has not been referred to them and their approval obtained.
 Do not scale from this drawing or the digital data, only figured dimensions are to be used. For Planning refer to linear scale.
 Check all dimensions on site prior to carrying out any works – advice any discrepancy
 Notes/Legends

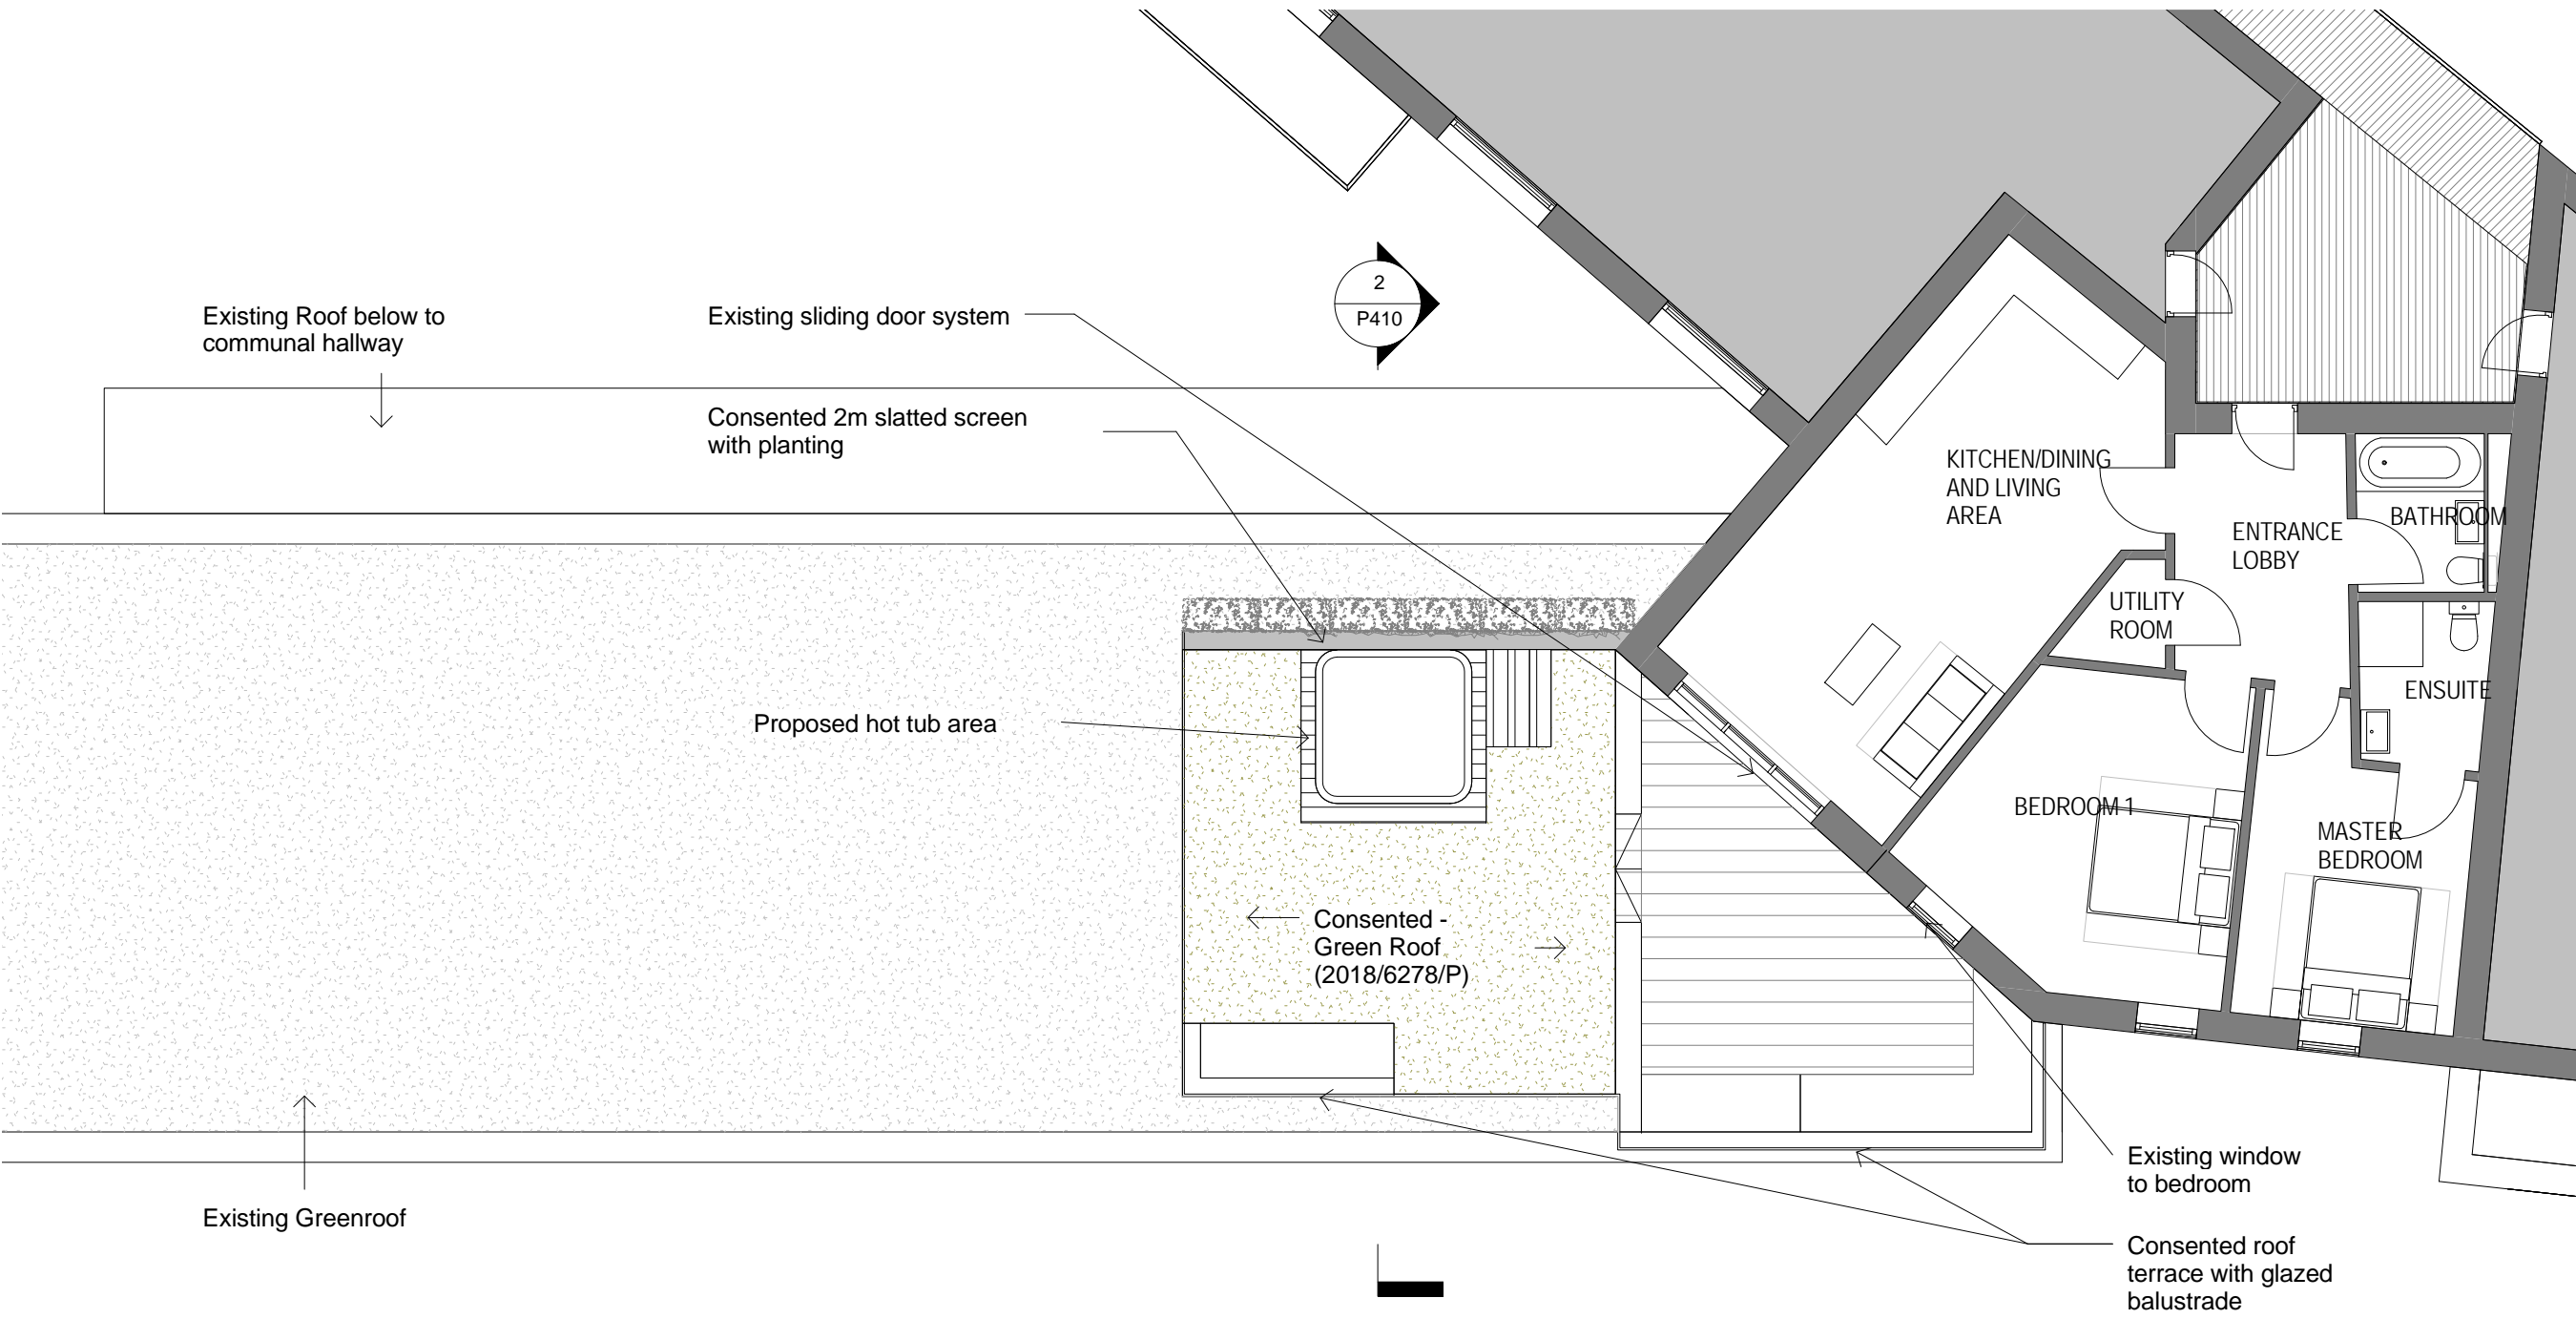

1	Issued for Non-material amendment application	16/07/19	KN	PL
Rev	Notes	dd.mm.yy	By	Chkd
© PML Architecture				

Stamp

PLANNING

Key Plan

pmlarchitecture

86-90 Paul Street London EC2A 4NE
 mail@pmlarchitecture.com 020 7183 8166


Project:
**163 IVERSON ROAD,
 LONDON, NW6 2RB**

Title:
PROPOSED FLOOR PLAN


Date:	01/06/17	Drawn By:	KN	Checked:	PL
Scale: 1 : 100 @ A3					

Project Ref:	Drawing No:	Revision:
VRS	VRS - P406	1


1 FOURTH FLOOR PLAN
 P406 1 : 100 @ A3

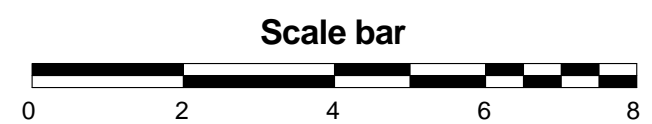

General notes:
 This drawing is copyright of PML Architecture Ltd. This drawing must be read in conjunction with the Designer's Risk Assessment, specification and all other relevant documentation and drawings. PML Architecture accept no liability for any expense, loss or damage of whatsoever nature and however arising from any variation made to this drawing or in the execution of the work to which it relates which has not been referred to them and their approval obtained.
 Do not scale from this drawing or the digital data, only figured dimensions are to be used. For Planning refer to linear scale.
 Check all dimensions on site prior to carrying out any works – advice any discrepancy
 Notes/Legends

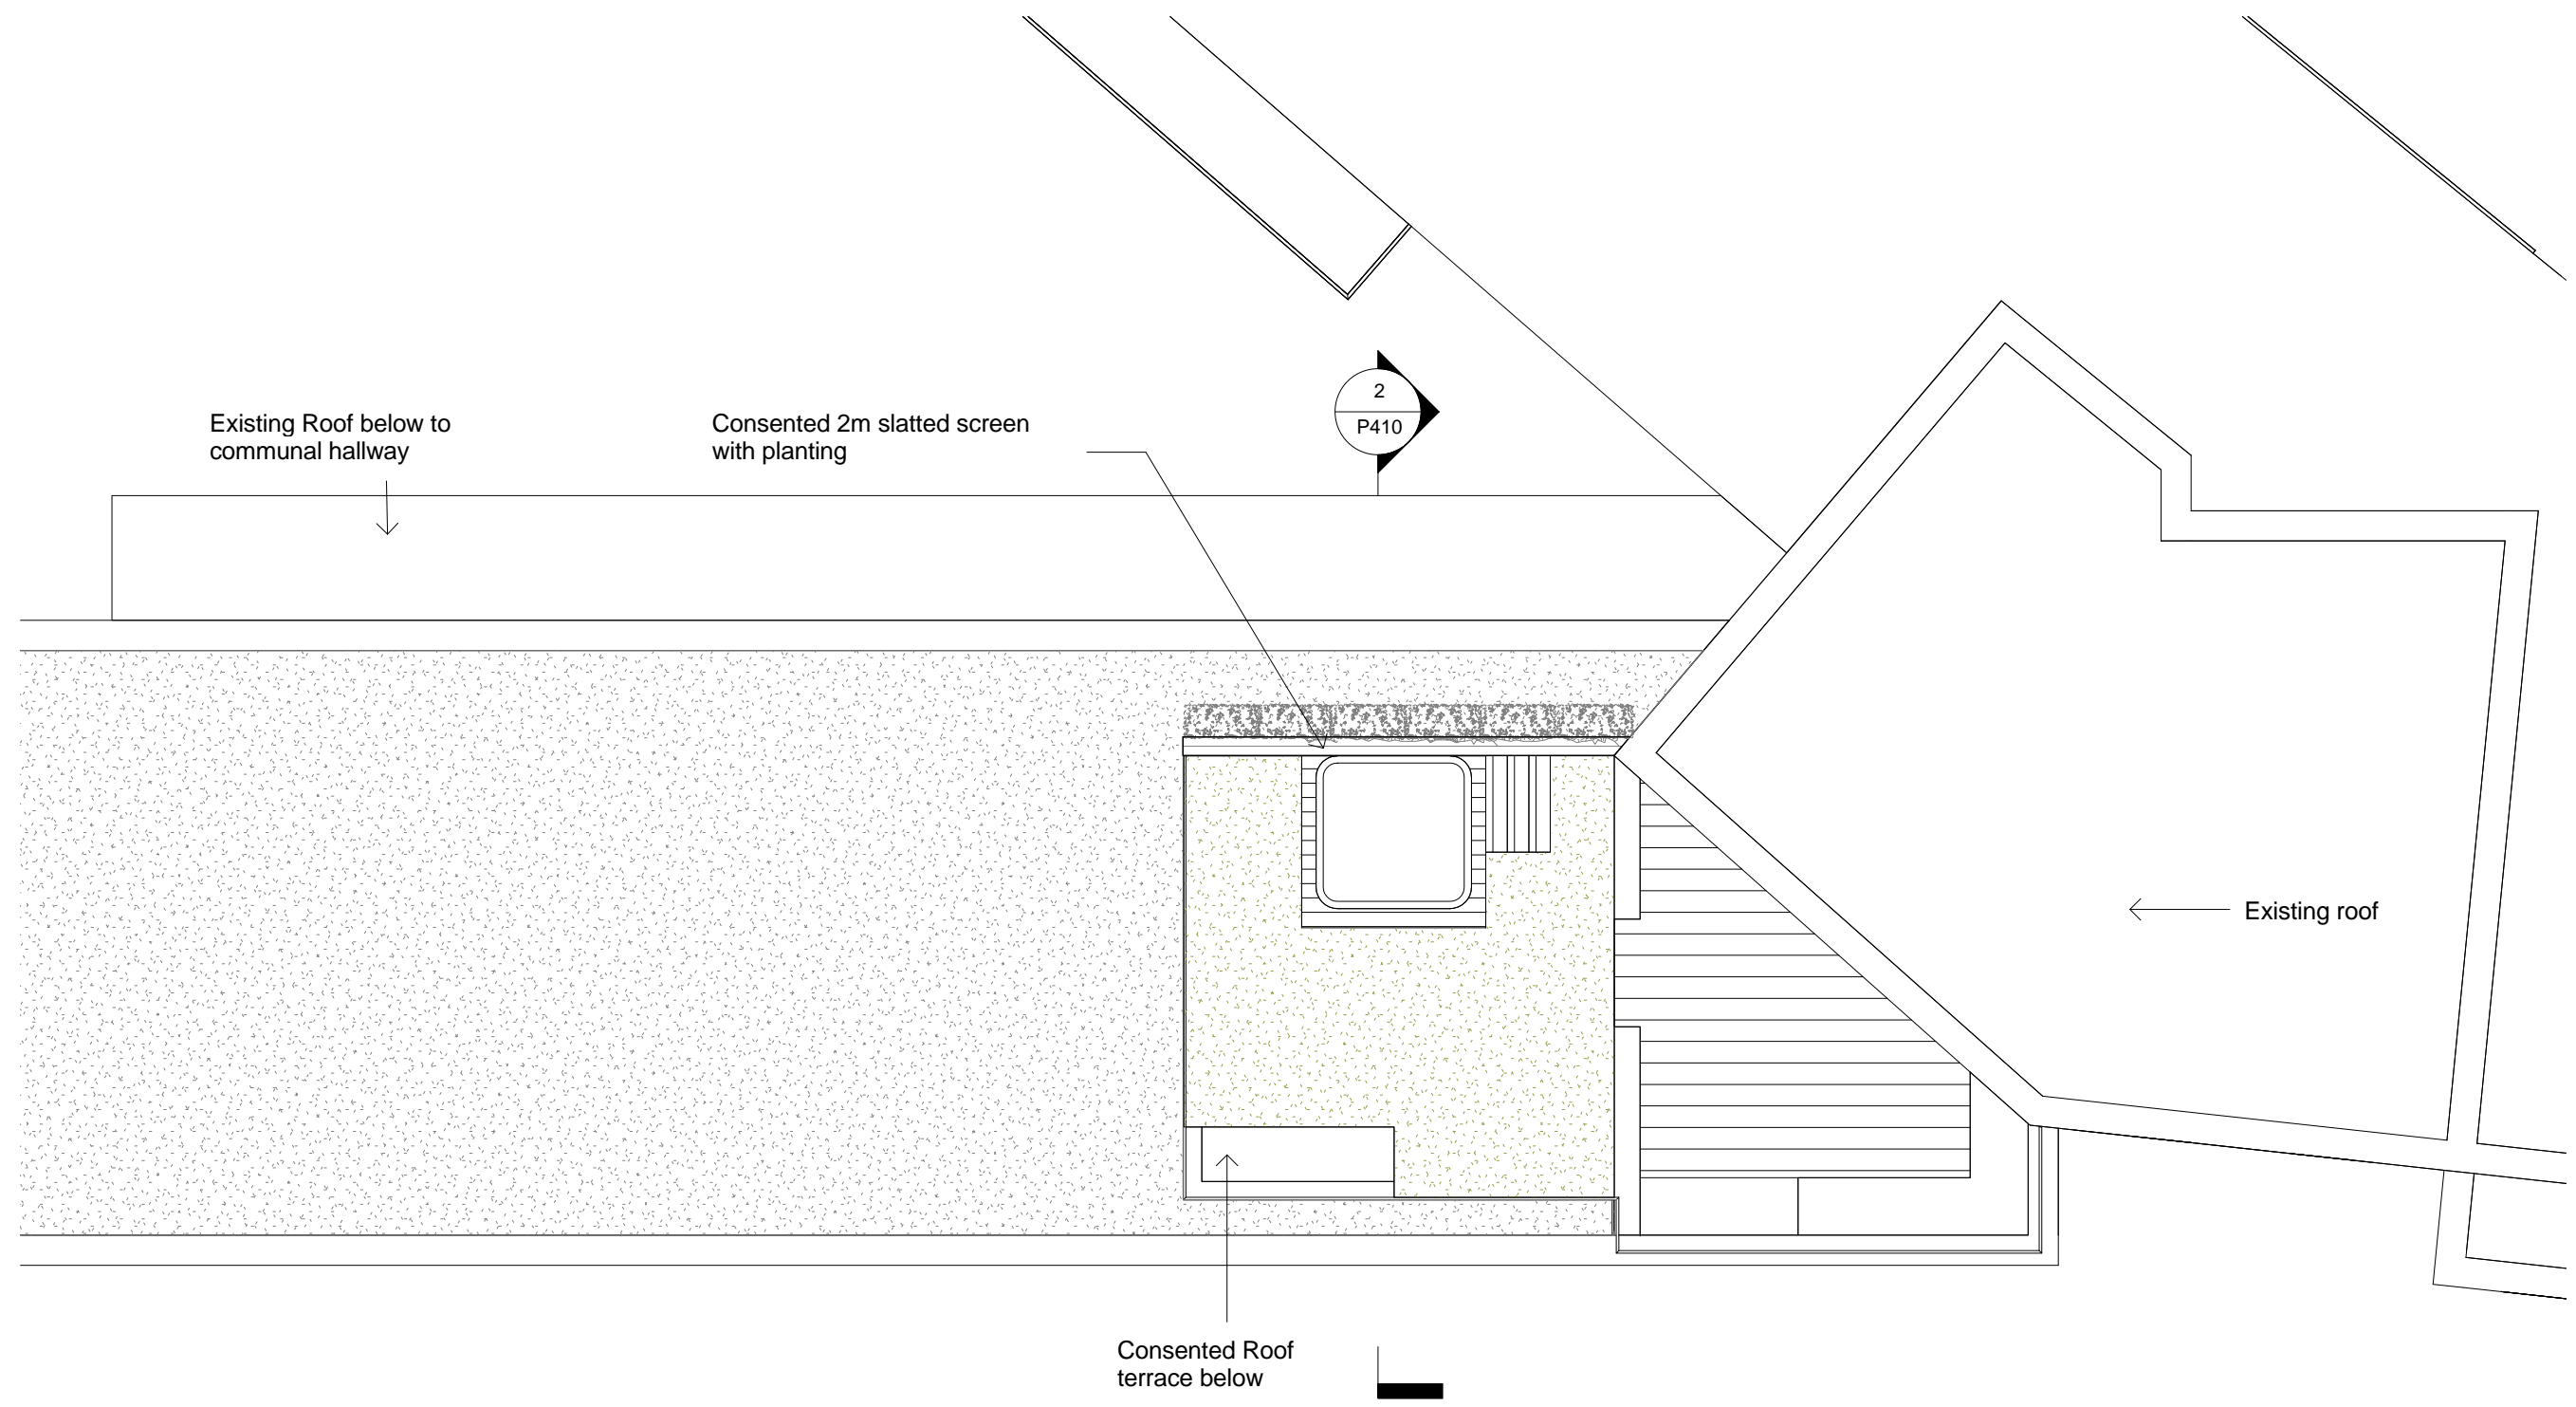

2 ROOF PLAN
 P407 1 : 100 @ A3

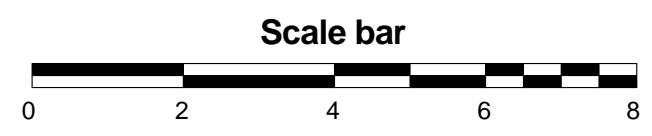

1	Issued for Non-material amendment application	16/07/19	KN	PL
Rev	Notes	dd.mm.yy	By	Chkd

© PML Architecture
 Stamp
PLANNING
 Key Plan

pmlarchitecture
 86-90 Paul Street London EC2A 4NE
 mail@pmlarchitecture.com 020 7183 8166

Project:
 163 IVERSON ROAD,
 LONDON, NW6 2RB

Title:
 PROPOSED ROOF PLAN

Date:	01/06/17	Drawn By:	KN	Checked:	PL
Scale:	1 : 100 @ A3				

Project Ref:	Drawing No:	Revision:
VRS	VRS - P407	1

General notes:
 This drawing is copyright of PML Architecture Ltd. This drawing must be read in conjunction with the Designer's Risk Assessment, specification and all other relevant documentation and drawings. PML Architecture accept no liability for any expense, loss or damage of whatsoever nature and however arising from any variation made to this drawing or in the execution of the work to which it relates which has not been referred to them and their approval obtained.
 Do not scale from this drawing or the digital data, only figured dimensions are to be used. For Planning refer to linear scale.
 Check all dimensions on site prior to carrying out any works – advice any discrepancy
 Notes/Legends

2
P410

Consented 2m slatted screen with planting
 Consented Glazed balustrade system to roof
 Consented roof terrace



1	Issued for Non-material amendment application	16/07/19	KN	PL
Rev	Notes	dd.mm.yy	By	Chkd

© PML Architecture

Stamp

PLANNING

Key Plan

pmlarchitecture

86-90 Paul Street London EC2A 4NE
 mail@pmlarchitecture.com 020 7183 8166


Project:
 163 IVERSON ROAD,
 LONDON, NW6 2RB

Title:
 PROPOSED ELEVATIONS


Date:	01/06/17	Drawn By:	KN	Checked:	PL
Scale:	1 : 100 @ A3				

Project Ref:	Drawing No:	Revision:
VRS	VRS - P408	1

1
P408
 PROPOSED SOUTH ELEVATION
 1 : 100 @ A3


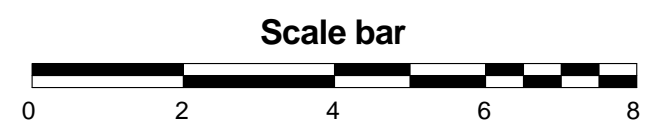


General notes:
 This drawing is copyright of PML Architecture Ltd. This drawing must be read in conjunction with the Designer's Risk Assessment, specification and all other relevant documentation and drawings. PML Architecture accept no liability for any expense, loss or damage of whatsoever nature and however arising from any variation made to this drawing or in the execution of the work to which it relates which has not been referred to them and their approval obtained.
 Do not scale from this drawing or the digital data, only figured dimensions are to be used. For Planning refer to linear scale.
 Check all dimensions on site prior to carrying out any works – advice any discrepancy
 Notes/Legends

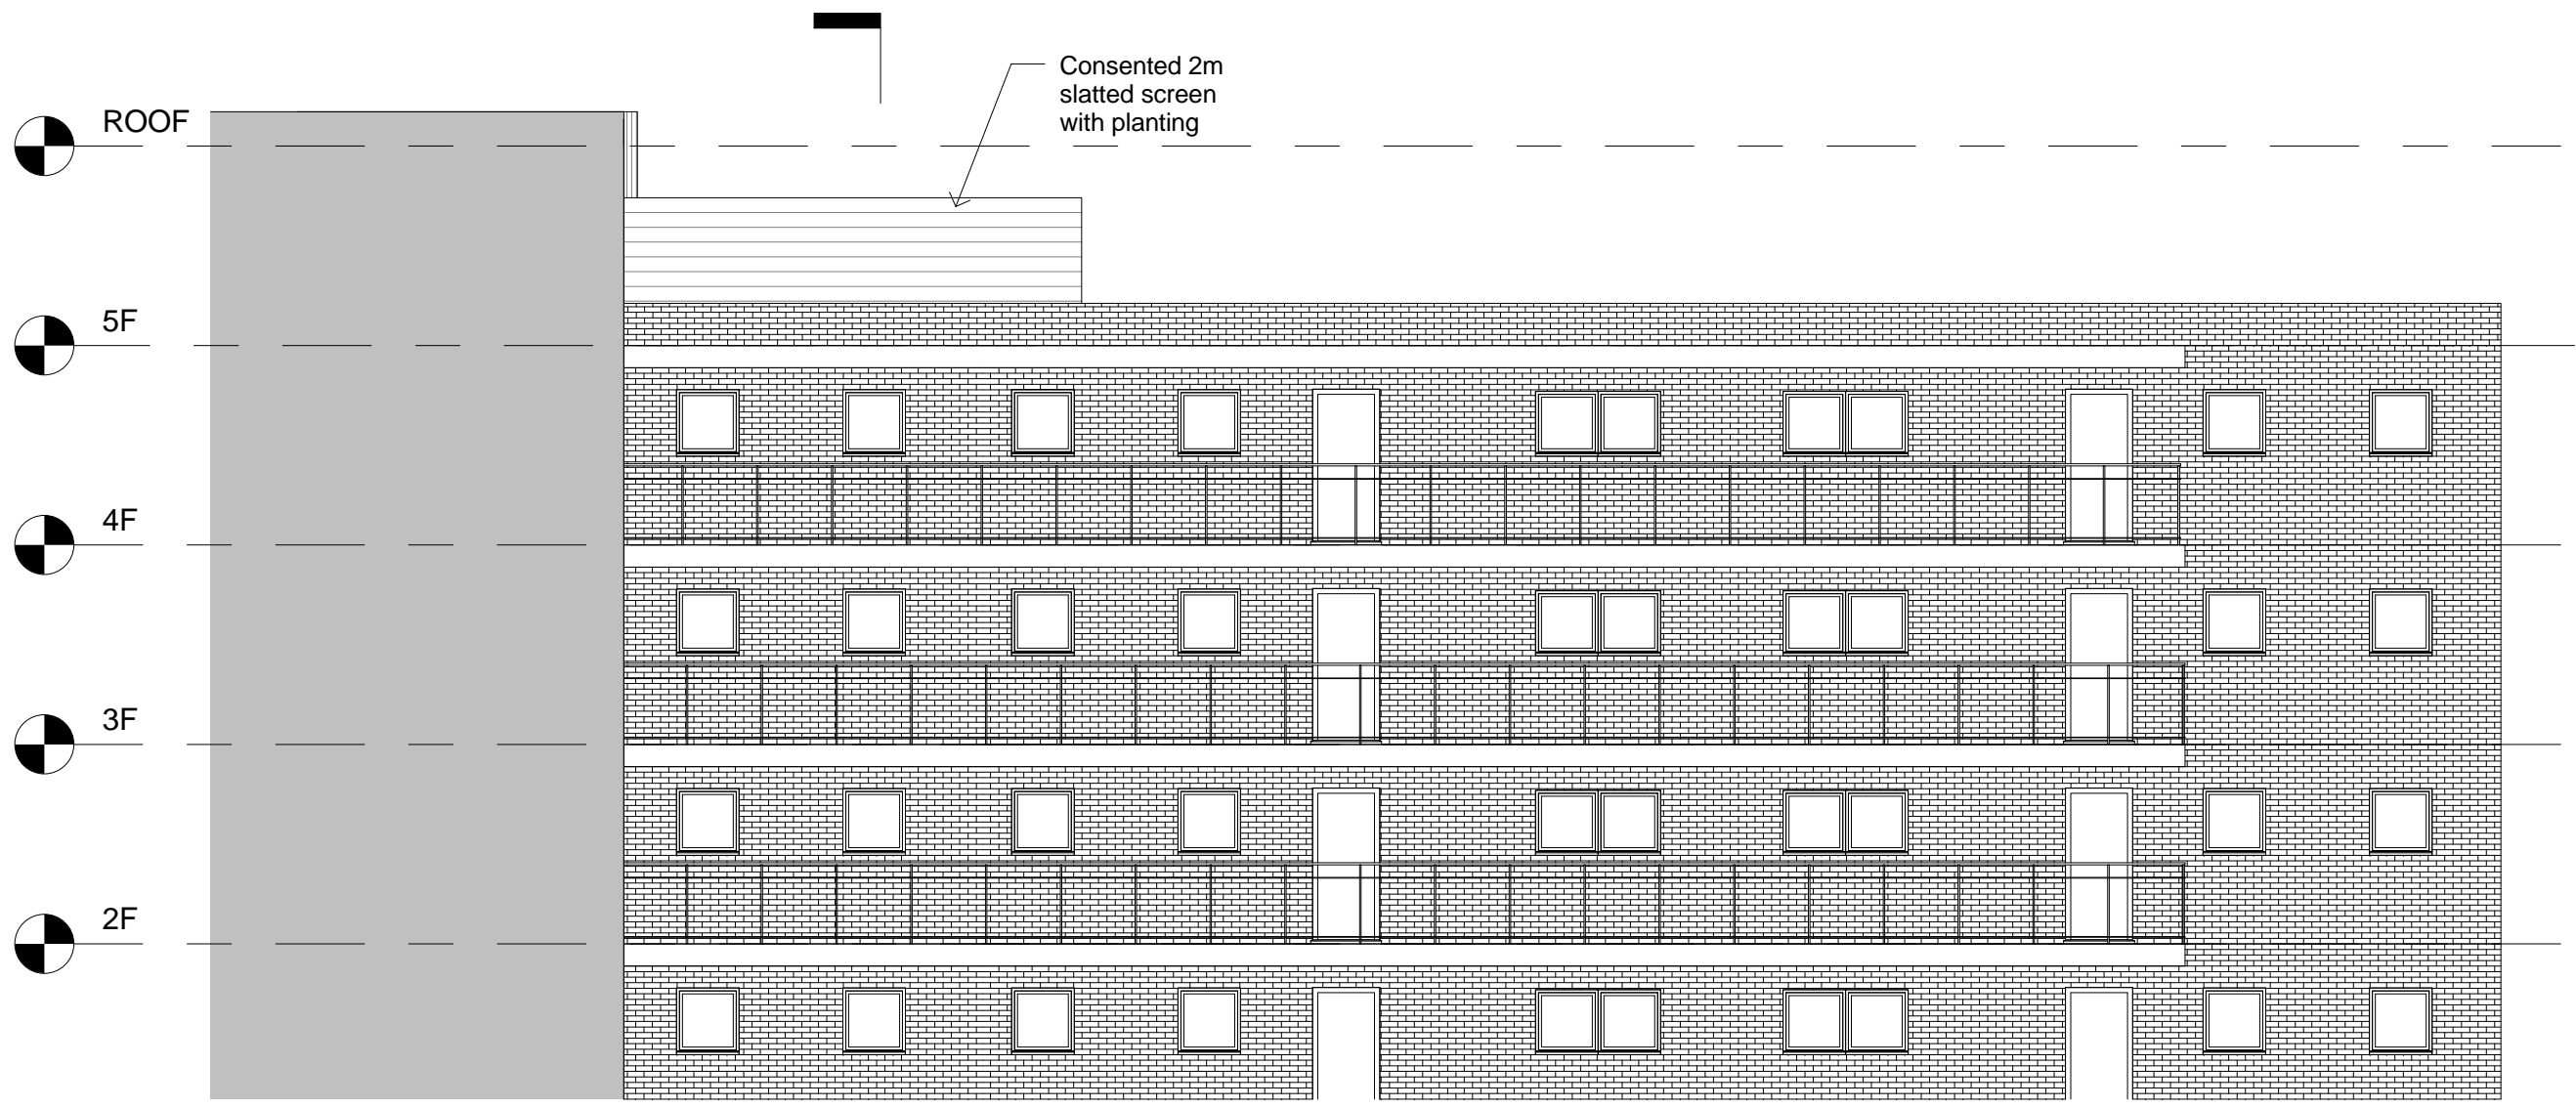

ROOF
 5F
 4F
 3F
 2F

Consented 2m
 slatted screen
 with planting

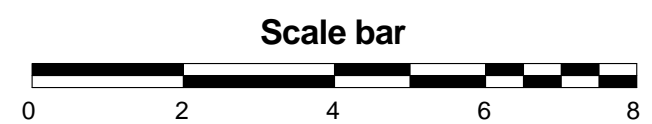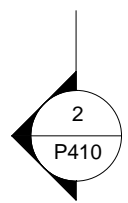

2 PROPOSED NORTH ELEVATION
 P409 1 : 100 @ A3

1	Issued for Non-material amendment application	16/07/19	KN	PL
Rev	Notes	dd.mm.yy	By	Chkd

© PML Architecture

Stamp
PLANNING
 Key Plan

pmlarchitecture
 86-90 Paul Street London EC2A 4NE
 mail@pmlarchitecture.com 020 7183 8166


Project:
 163 IVERSON ROAD,
 LONDON, NW6 2RB

Title:
 PROPOSED ELEVATIONS


Date:	01/06/17	Drawn By:	KN	Checked:	PL
-------	----------	-----------	----	----------	----

Project Ref:	VRS	Drawing No:	VRS - P409	Revision:	1
--------------	-----	-------------	------------	-----------	---


General notes:
 This drawing is copyright of PML Architecture Ltd. This drawing must be read in conjunction with the Designer's Risk Assessment, specification and all other relevant documentation and drawings. PML Architecture accept no liability for any expense, loss or damage of whatsoever nature and however arising from any variation made to this drawing or in the execution of the work to which it relates which has not been referred to them and their approval obtained.
 Do not scale from this drawing or the digital data, only figured dimensions are to be used. For Planning refer to linear scale.
 Check all dimensions on site prior to carrying out any works – advice any discrepancy
 Notes/Legends

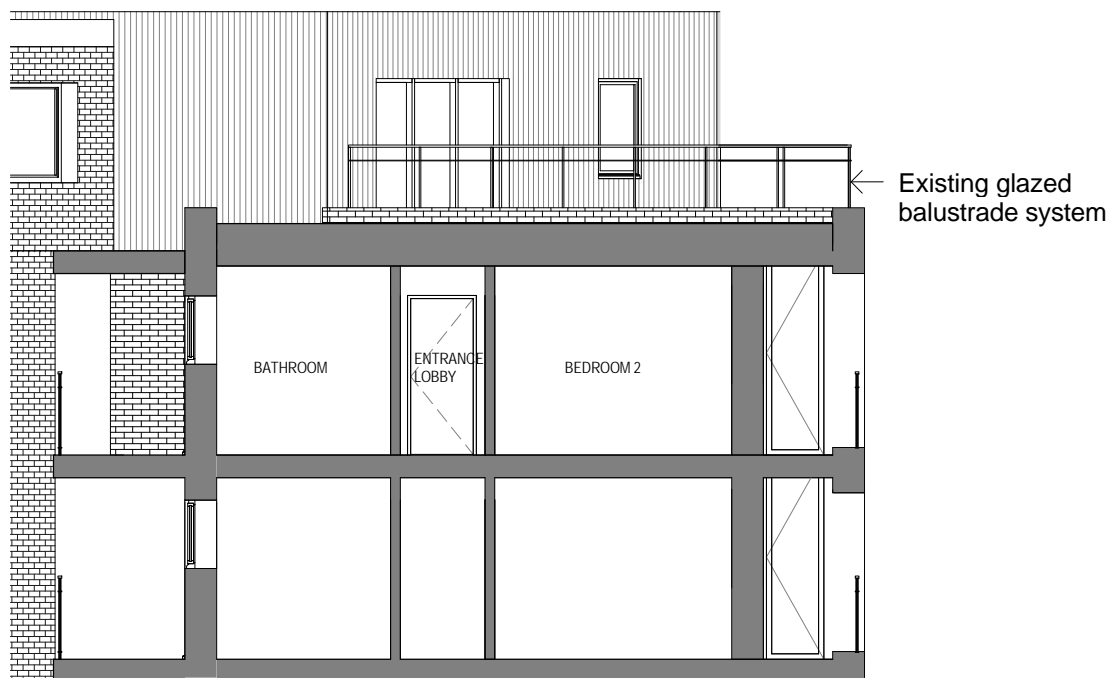

1 EXISTING SECTION
 P410 1 : 100 @ A3

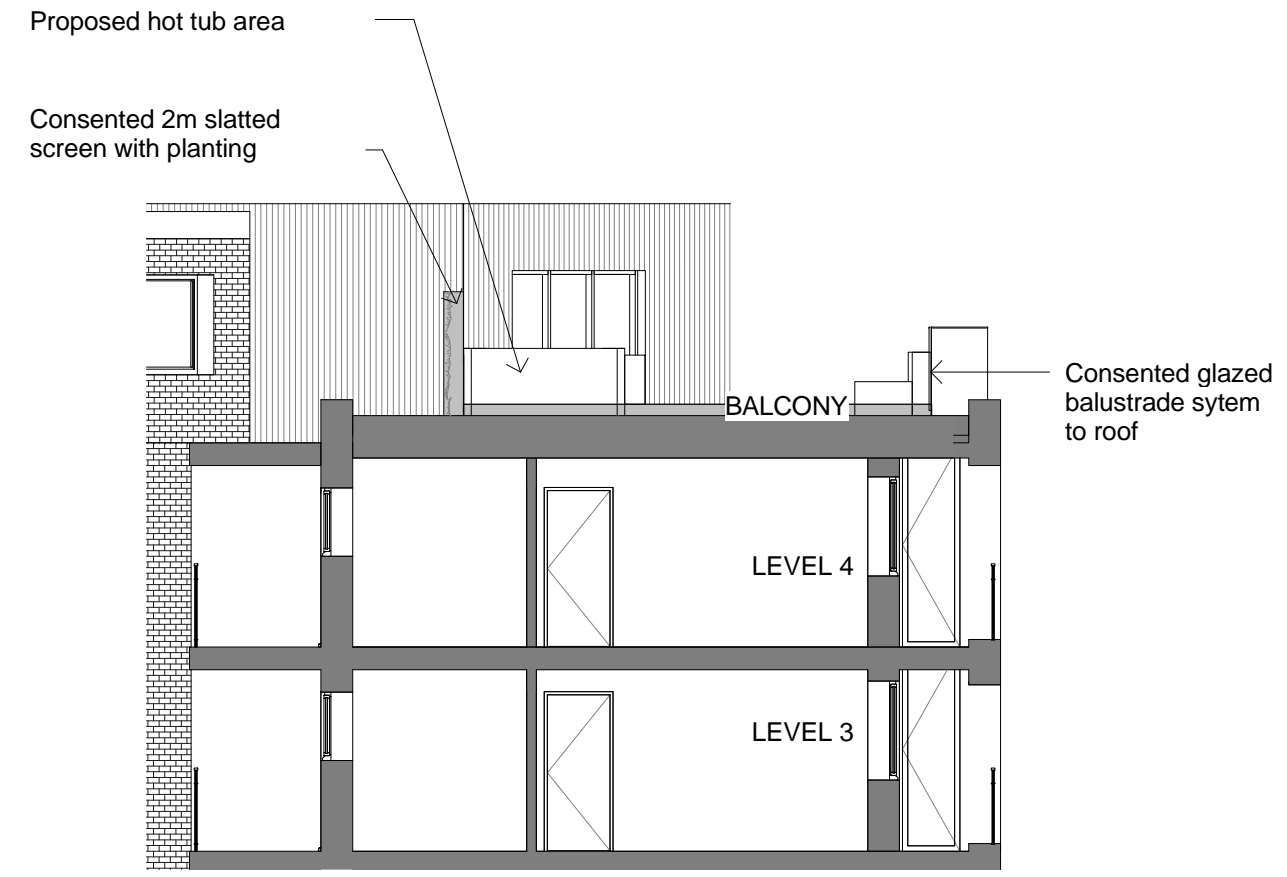

2 PROPOSED SECTION
 P410 1 : 100 @ A3

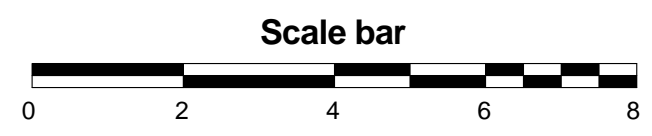

1	Issued for Non-material amendment application	16/07/19	KN	PL
Rev	Notes	dd.mm.yy	By	Chkd

© PML Architecture
 Stamp

PLANNING

Key Plan

pmlarchitecture
 86-90 Paul Street London EC2A 4NE
 mail@pmlarchitecture.com 020 7183 8166

Project:
**163 IVERSON ROAD,
 LONDON, NW6 2RB**

Title:
PROPOSED SECTIONS

Date: 12/14/18	Drawn By: KN	Checked: PL
Scale: 1 : 100 @ A3		

Project Ref: VRS	Drawing No: VRS - P410	Revision: 1
---------------------	---------------------------	----------------