




01 - FIRST FLOOR PLAN

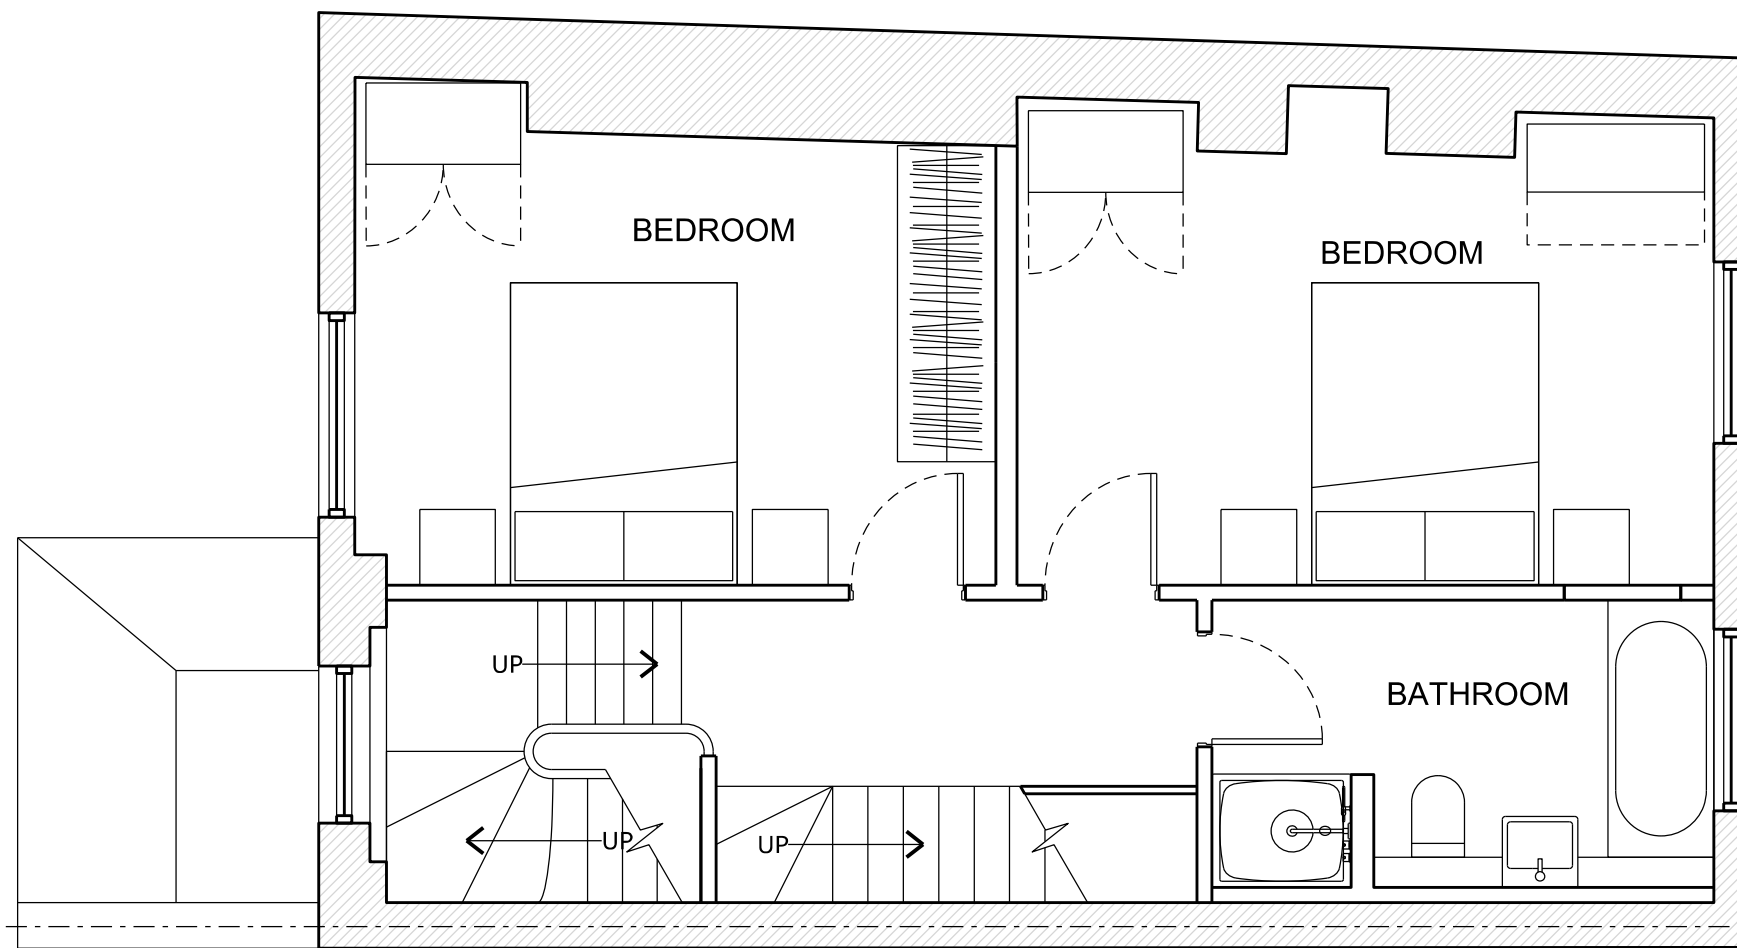

02 - SECOND FLOOR PLAN

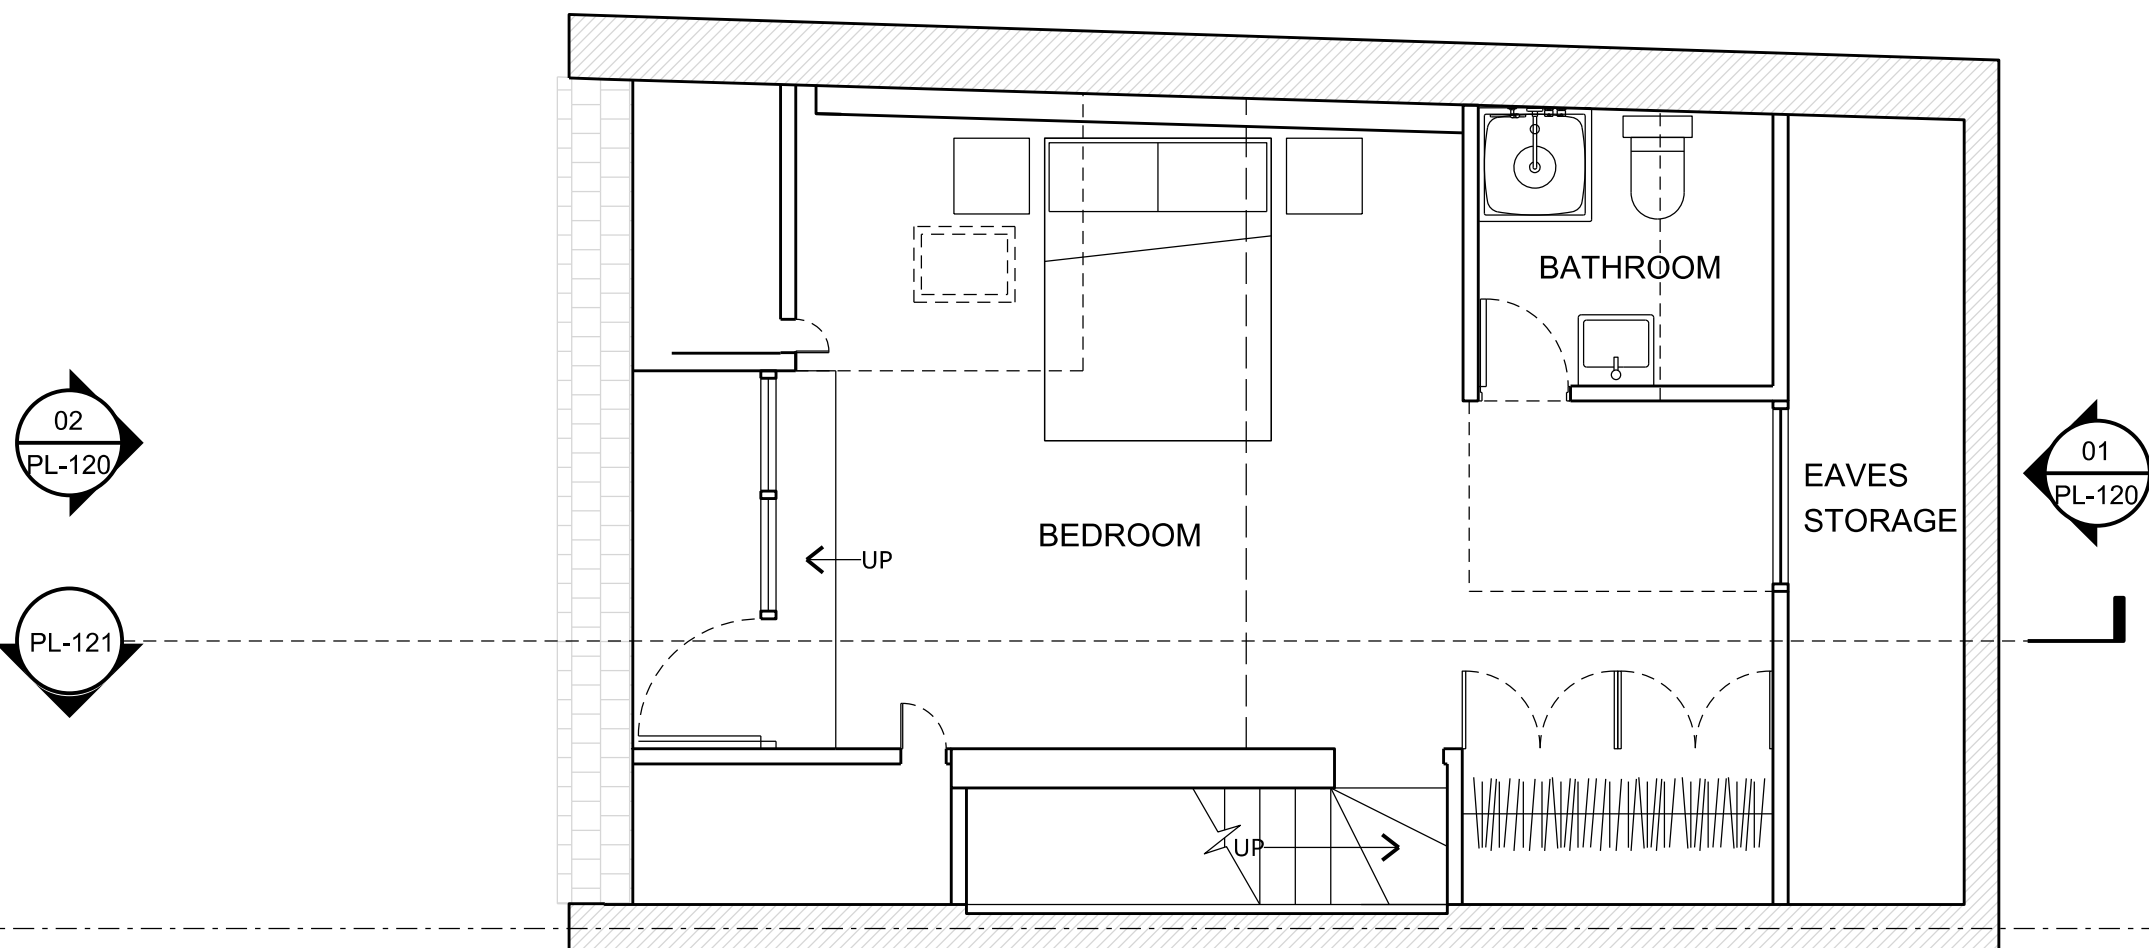

03 - THIRD FLOOR PLAN

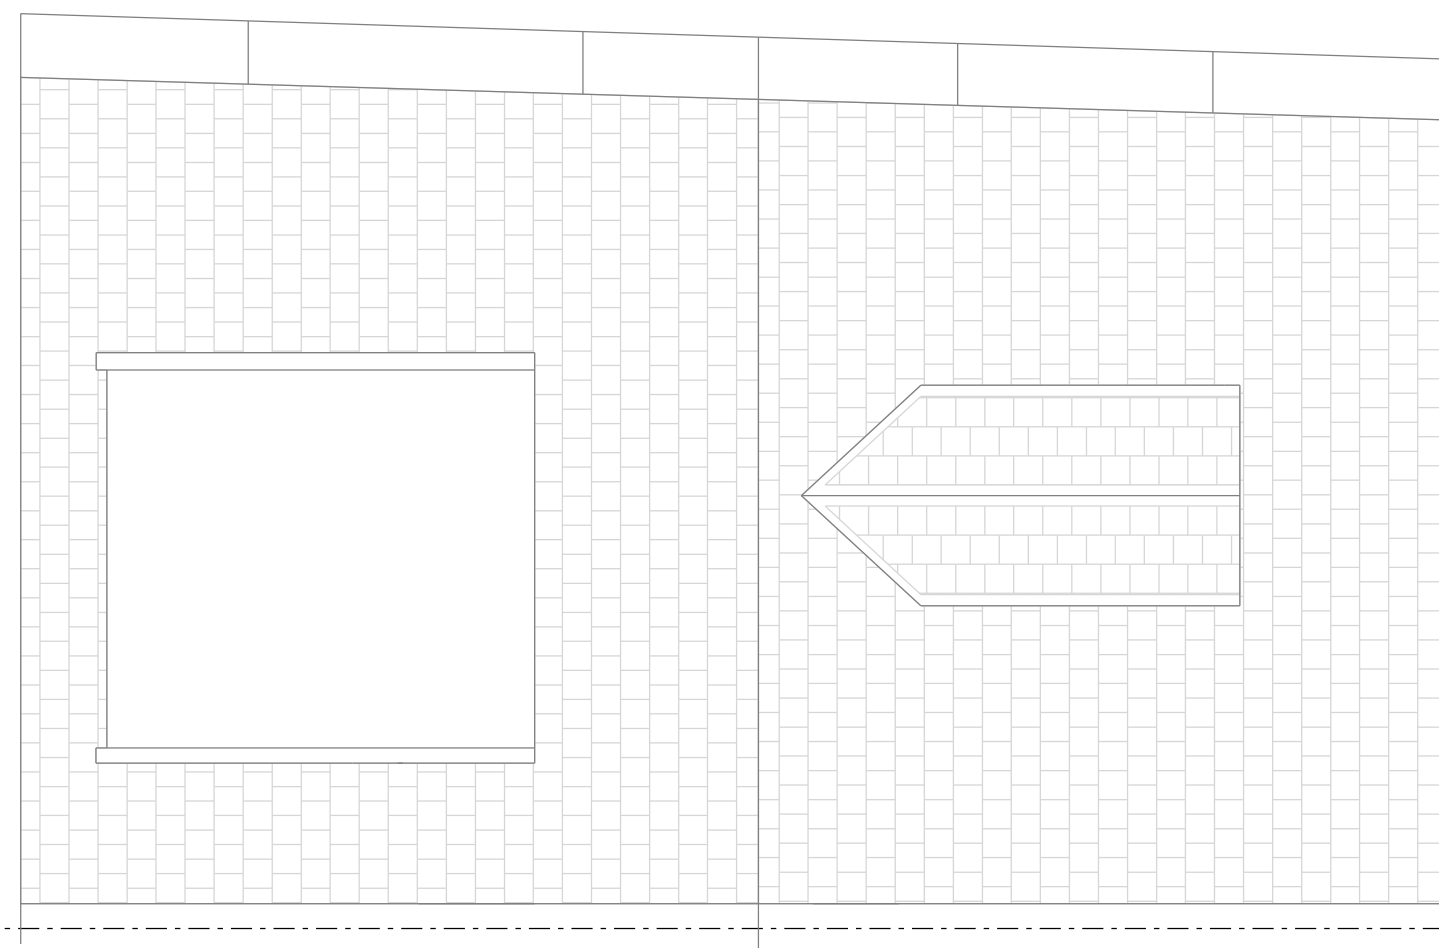

04 - ROOF PLAN

NOTES:


- Design intent only
- Not to be used for construction
- All dimensions are based upon survey information prepared by others
- Contractor to conduct own site survey before detailed design and construction commences
- Whitman Wilde to be advised of any variation between the drawings and site conditions

© Whitman Wilde
All rights described in Chapter IV of the Copyright, Designers and Patents Act 1998 have been asserted.

To be read in conjunction with the specification and all relevant drawings

P02	16.07.19	Roof dormer proposal omitted
P01	08.07.19	Roof plan corrected
-	24.05.19	Planning
revision	date	amendment

SCALE BAR
1:50@A1 - 1:100@A3

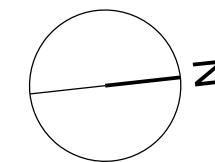

**Whitman
Wilde.**

Whitman Wilde LLP
40 Bermondsey Street,
London, SE1 3UD
enquiries@whitmanwilde.com
www.whitmanwilde.com

- Do not scale from this drawing
- All dimensions to be checked on site by the Contractor
- And such dimensions to be their responsibility
- Report all drawing errors and omissions to the Architect
- All dimensions in millimeters unless noted otherwise

Job title
OSPRINGE ROAD

Drawing title/location
PROPOSED UPPER FLOOR PLANS

status PLANNING APPLICATION

scale 1:50 @ A1 1:100 @ A3

job no A082	element PL	drawing no. 111	revision P02
----------------	---------------	--------------------	-----------------