

© Chassay Studio Ltd 2019


CHASSAY studio

SOUTH ELEVATION - HANWAY STREET -PROPOSED

SCALE 1:200 @ A3

drwg no. 1661-15b

version (10)

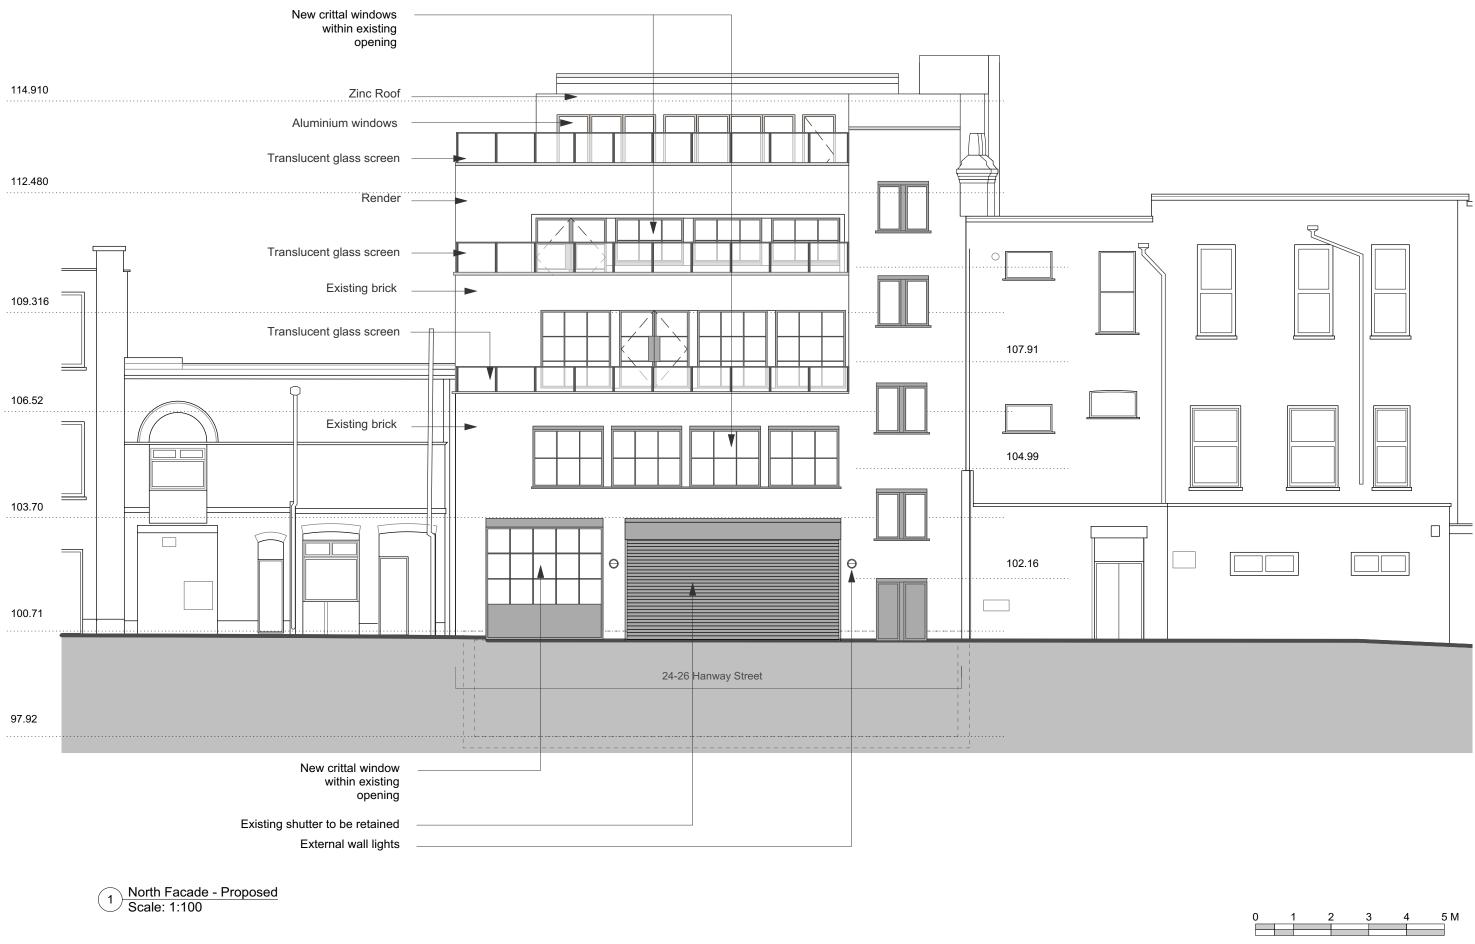


© Chassay Studio Ltd 2019

CHASSAY studio



drwg no. 1661-16a

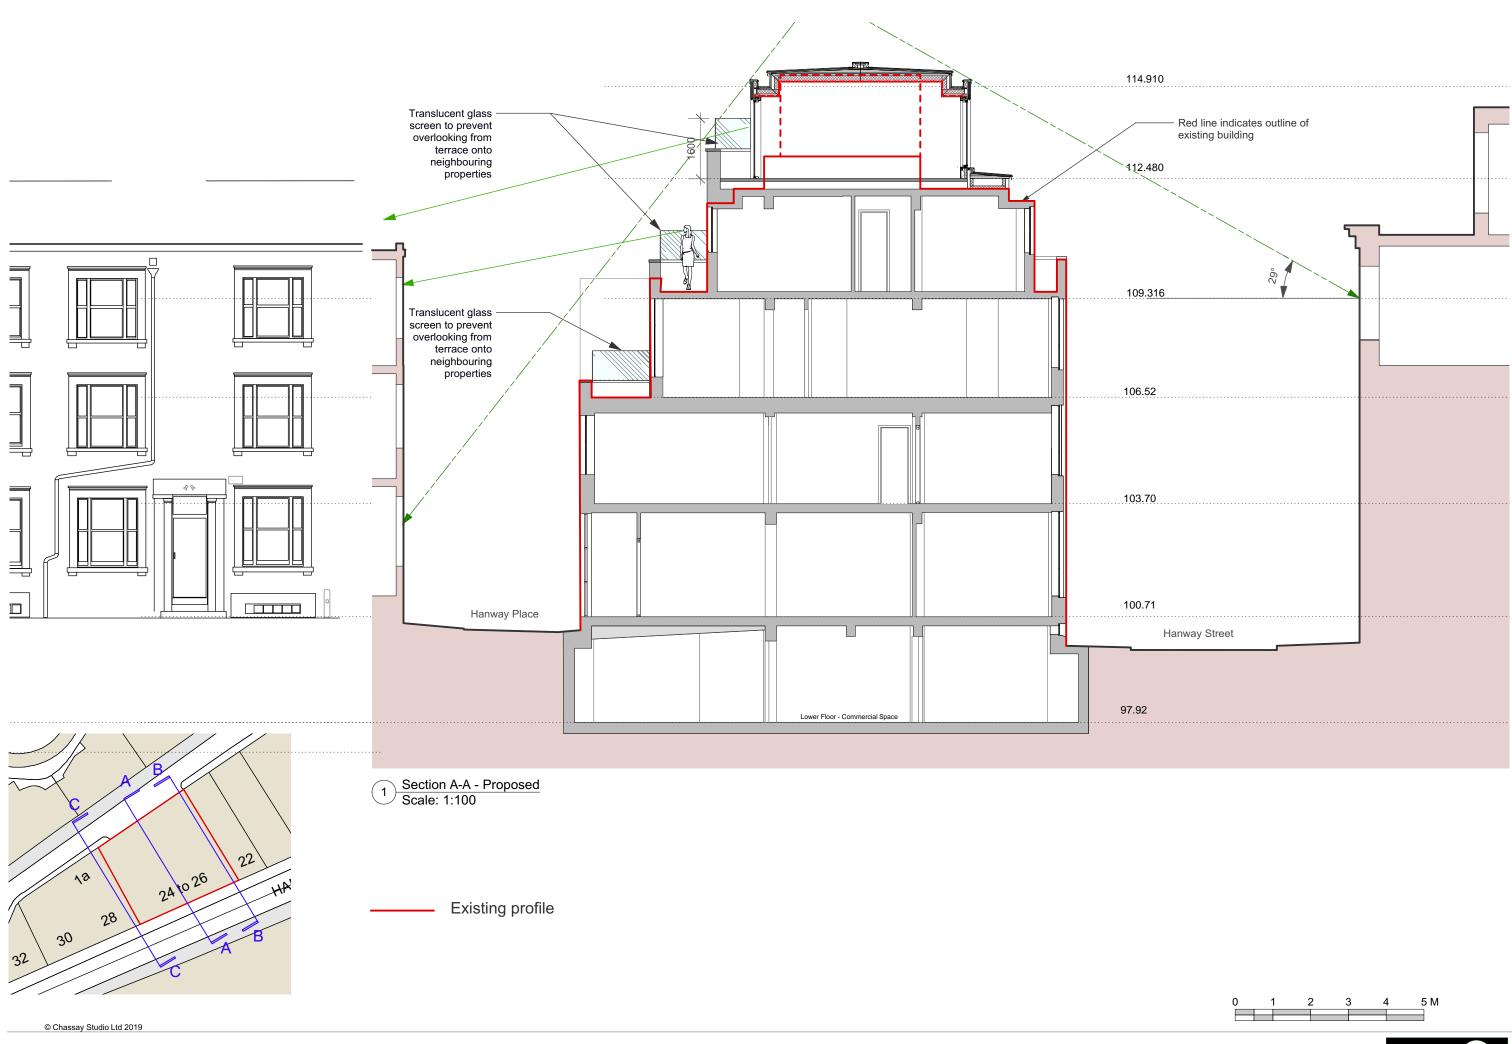


CHASSAY studio


Hanway House 24-26 Hanway Street W1


SECTION A-A - PROPOSED

SCALE 1:100 @ A3 drwg no

 


version 10

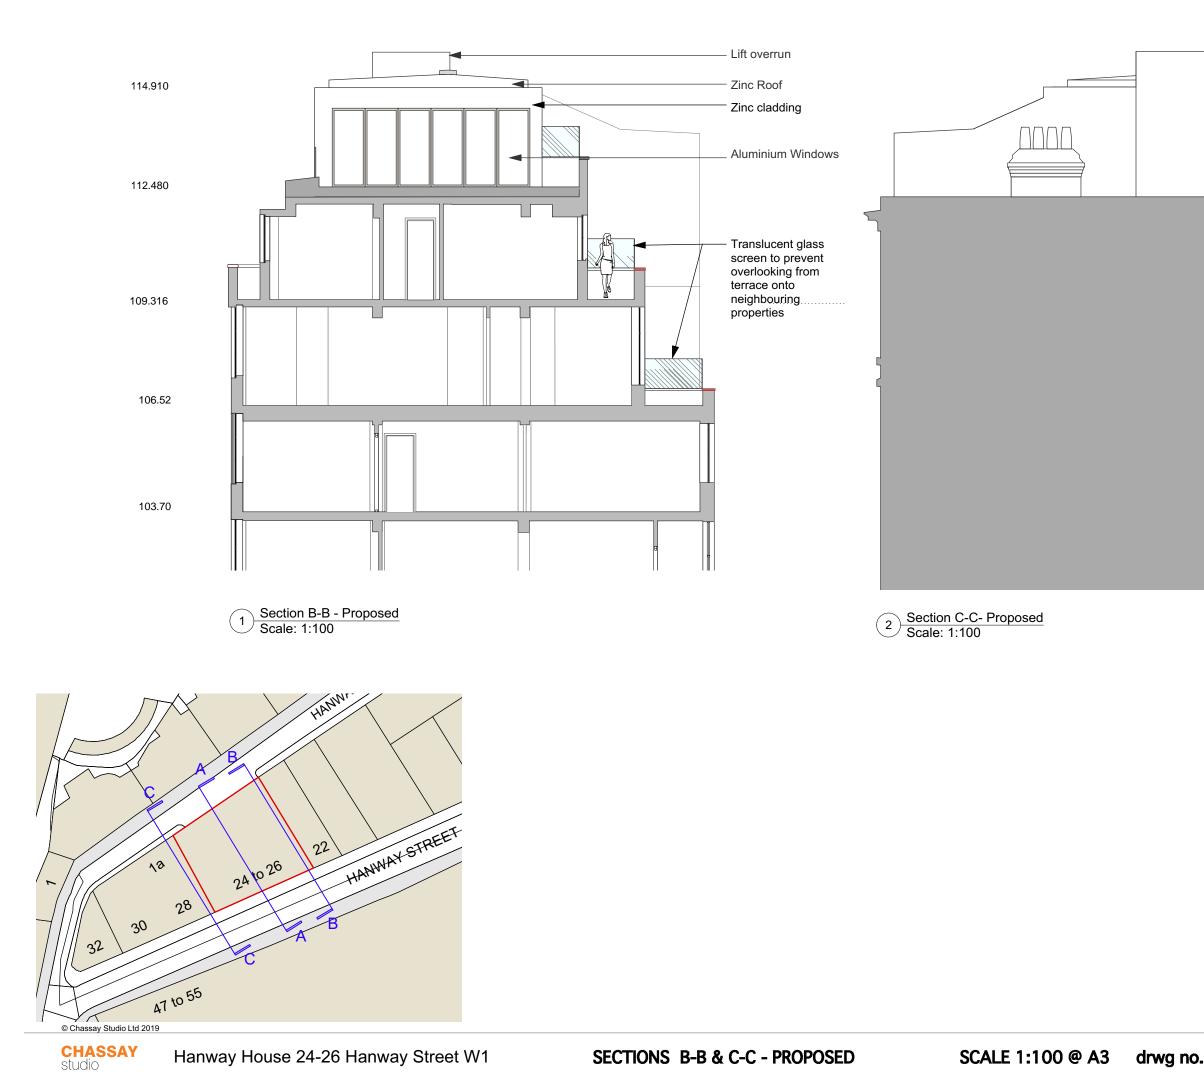

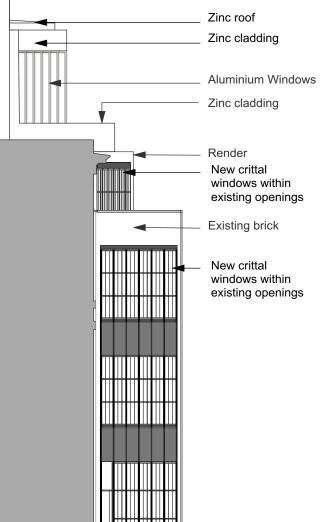

version 10

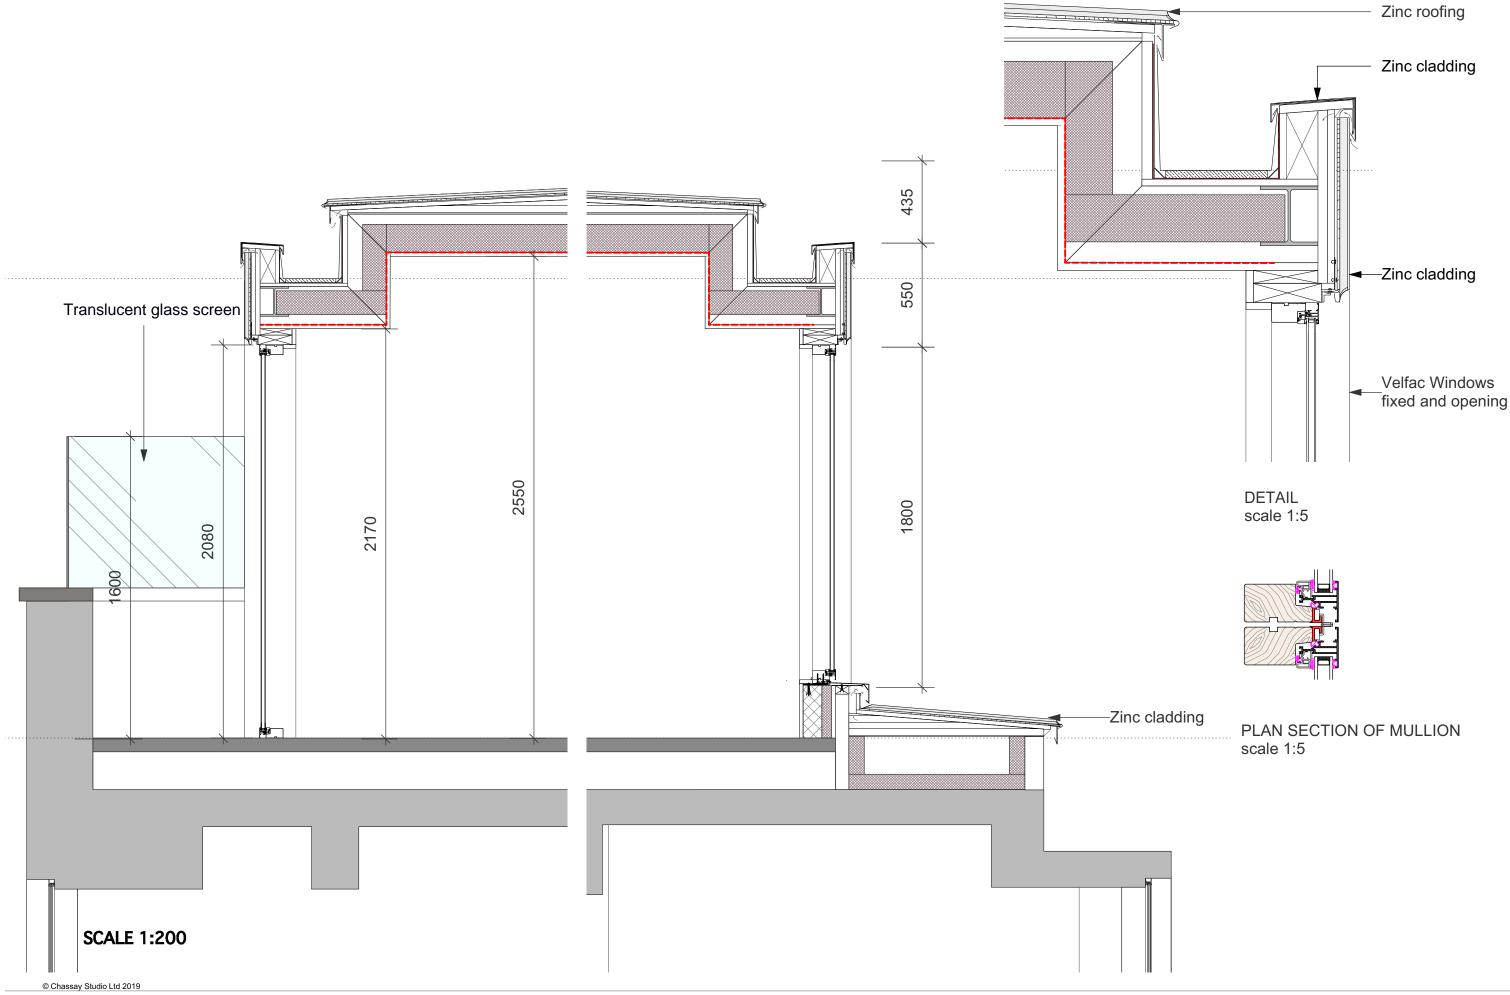

CHASSAY studio