


1 Lower Ground Floor Plan - Proposed
Scale: 1:100

© Chassay Studio Ltd 2019



2 Ground Floor Plan - Proposed
Scale: 1:100

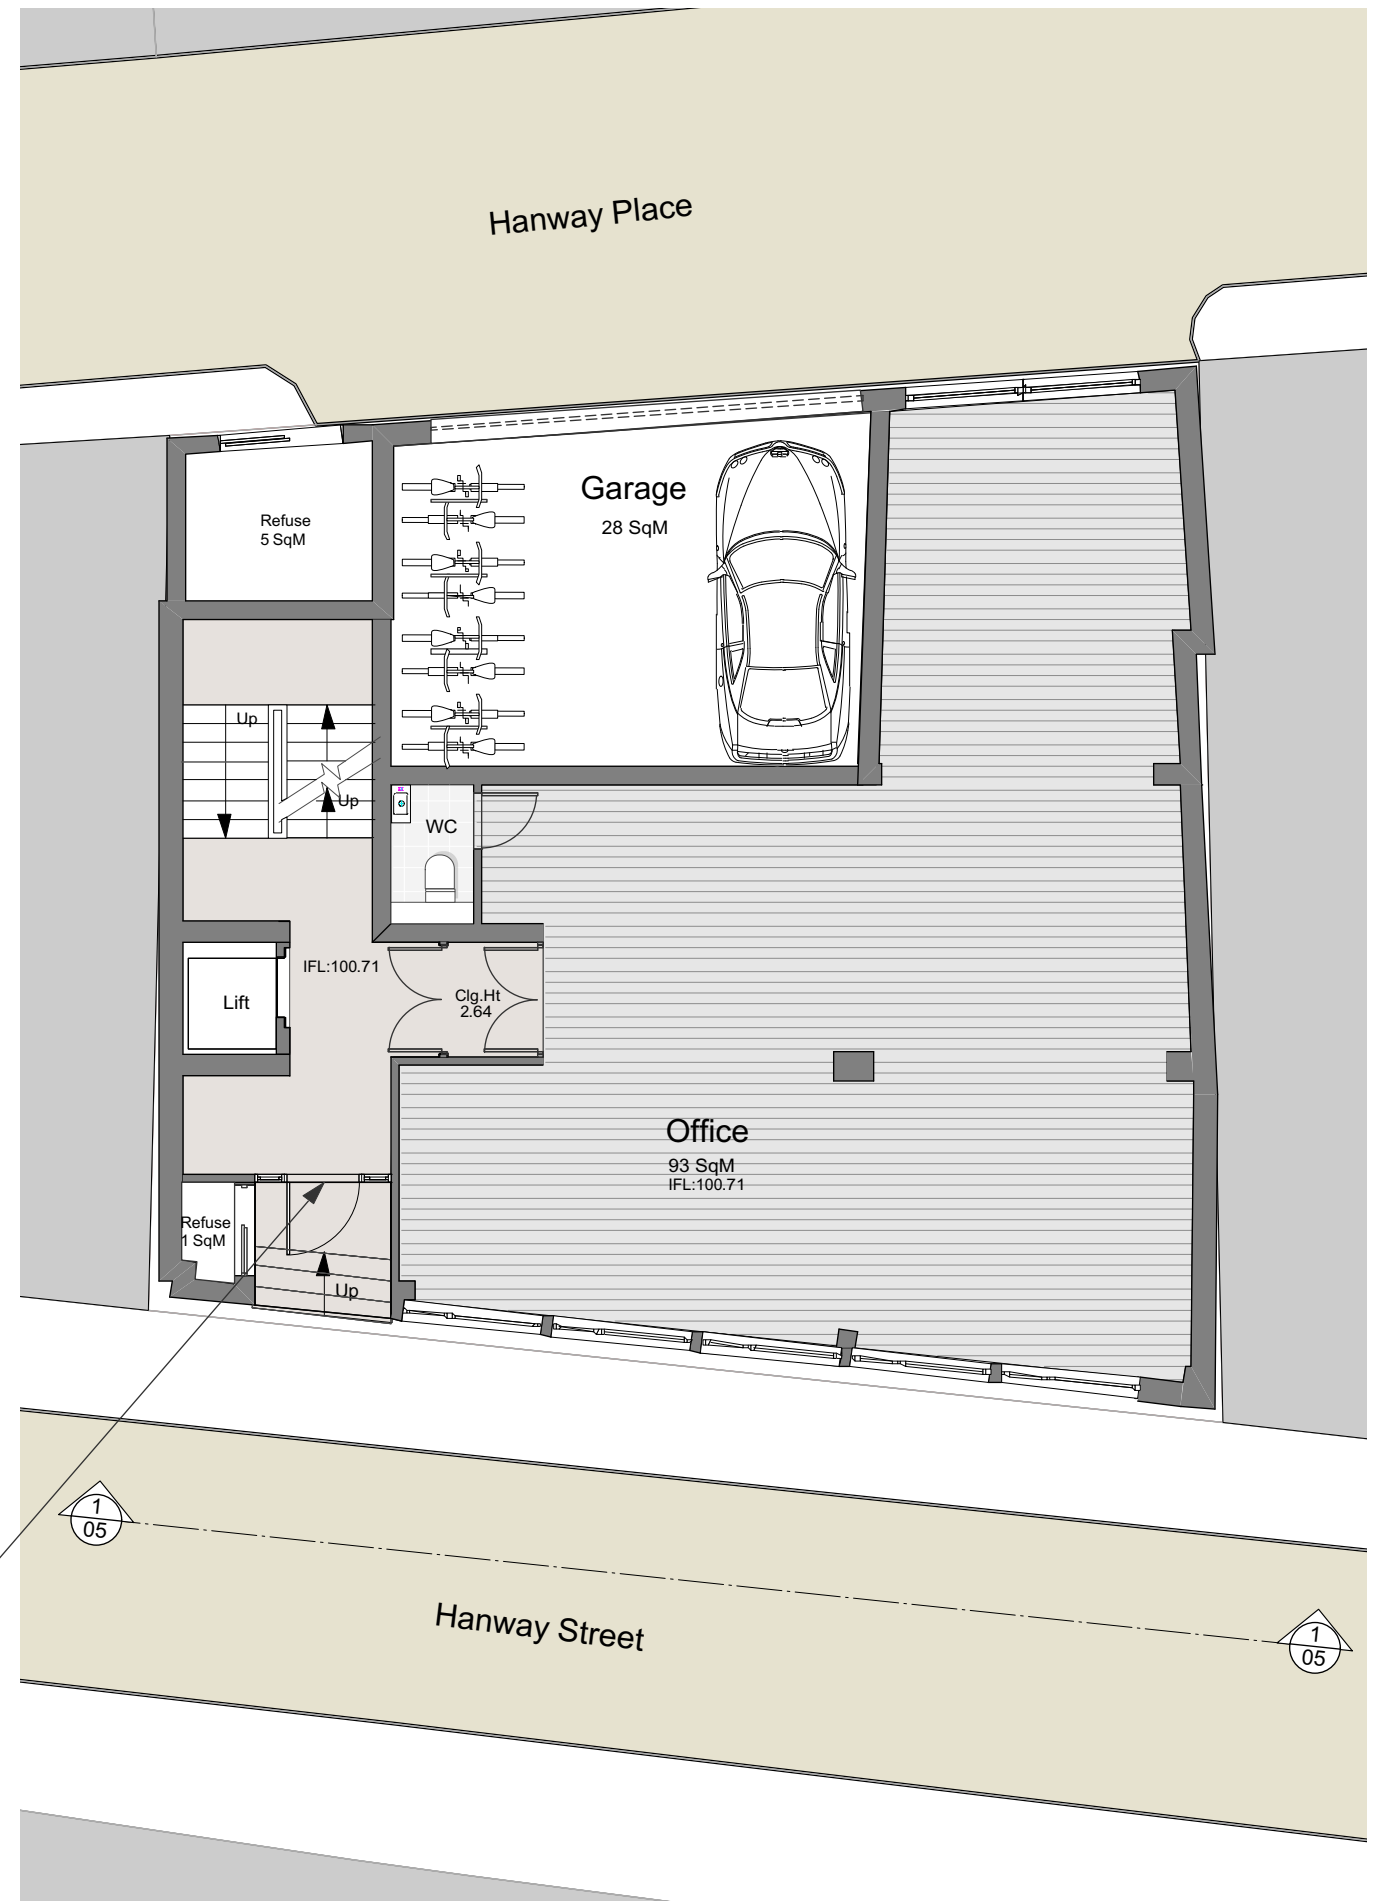