


ARLINGTON ROAD

total site area: 15374 sq.ft.
[0.35 acre]

area of housing:
type 'Z' . . . 1094 sq.ft. [x 3 No.]
type 'Y' . . . 1066 . . . [x 7 No.]
garage flats . . 600 . . . [x 2 No.]
h.l.entrance flats . 606 . . . [x 3 No.]

garages: 2232 sq.ft.

DELANCEY STREET

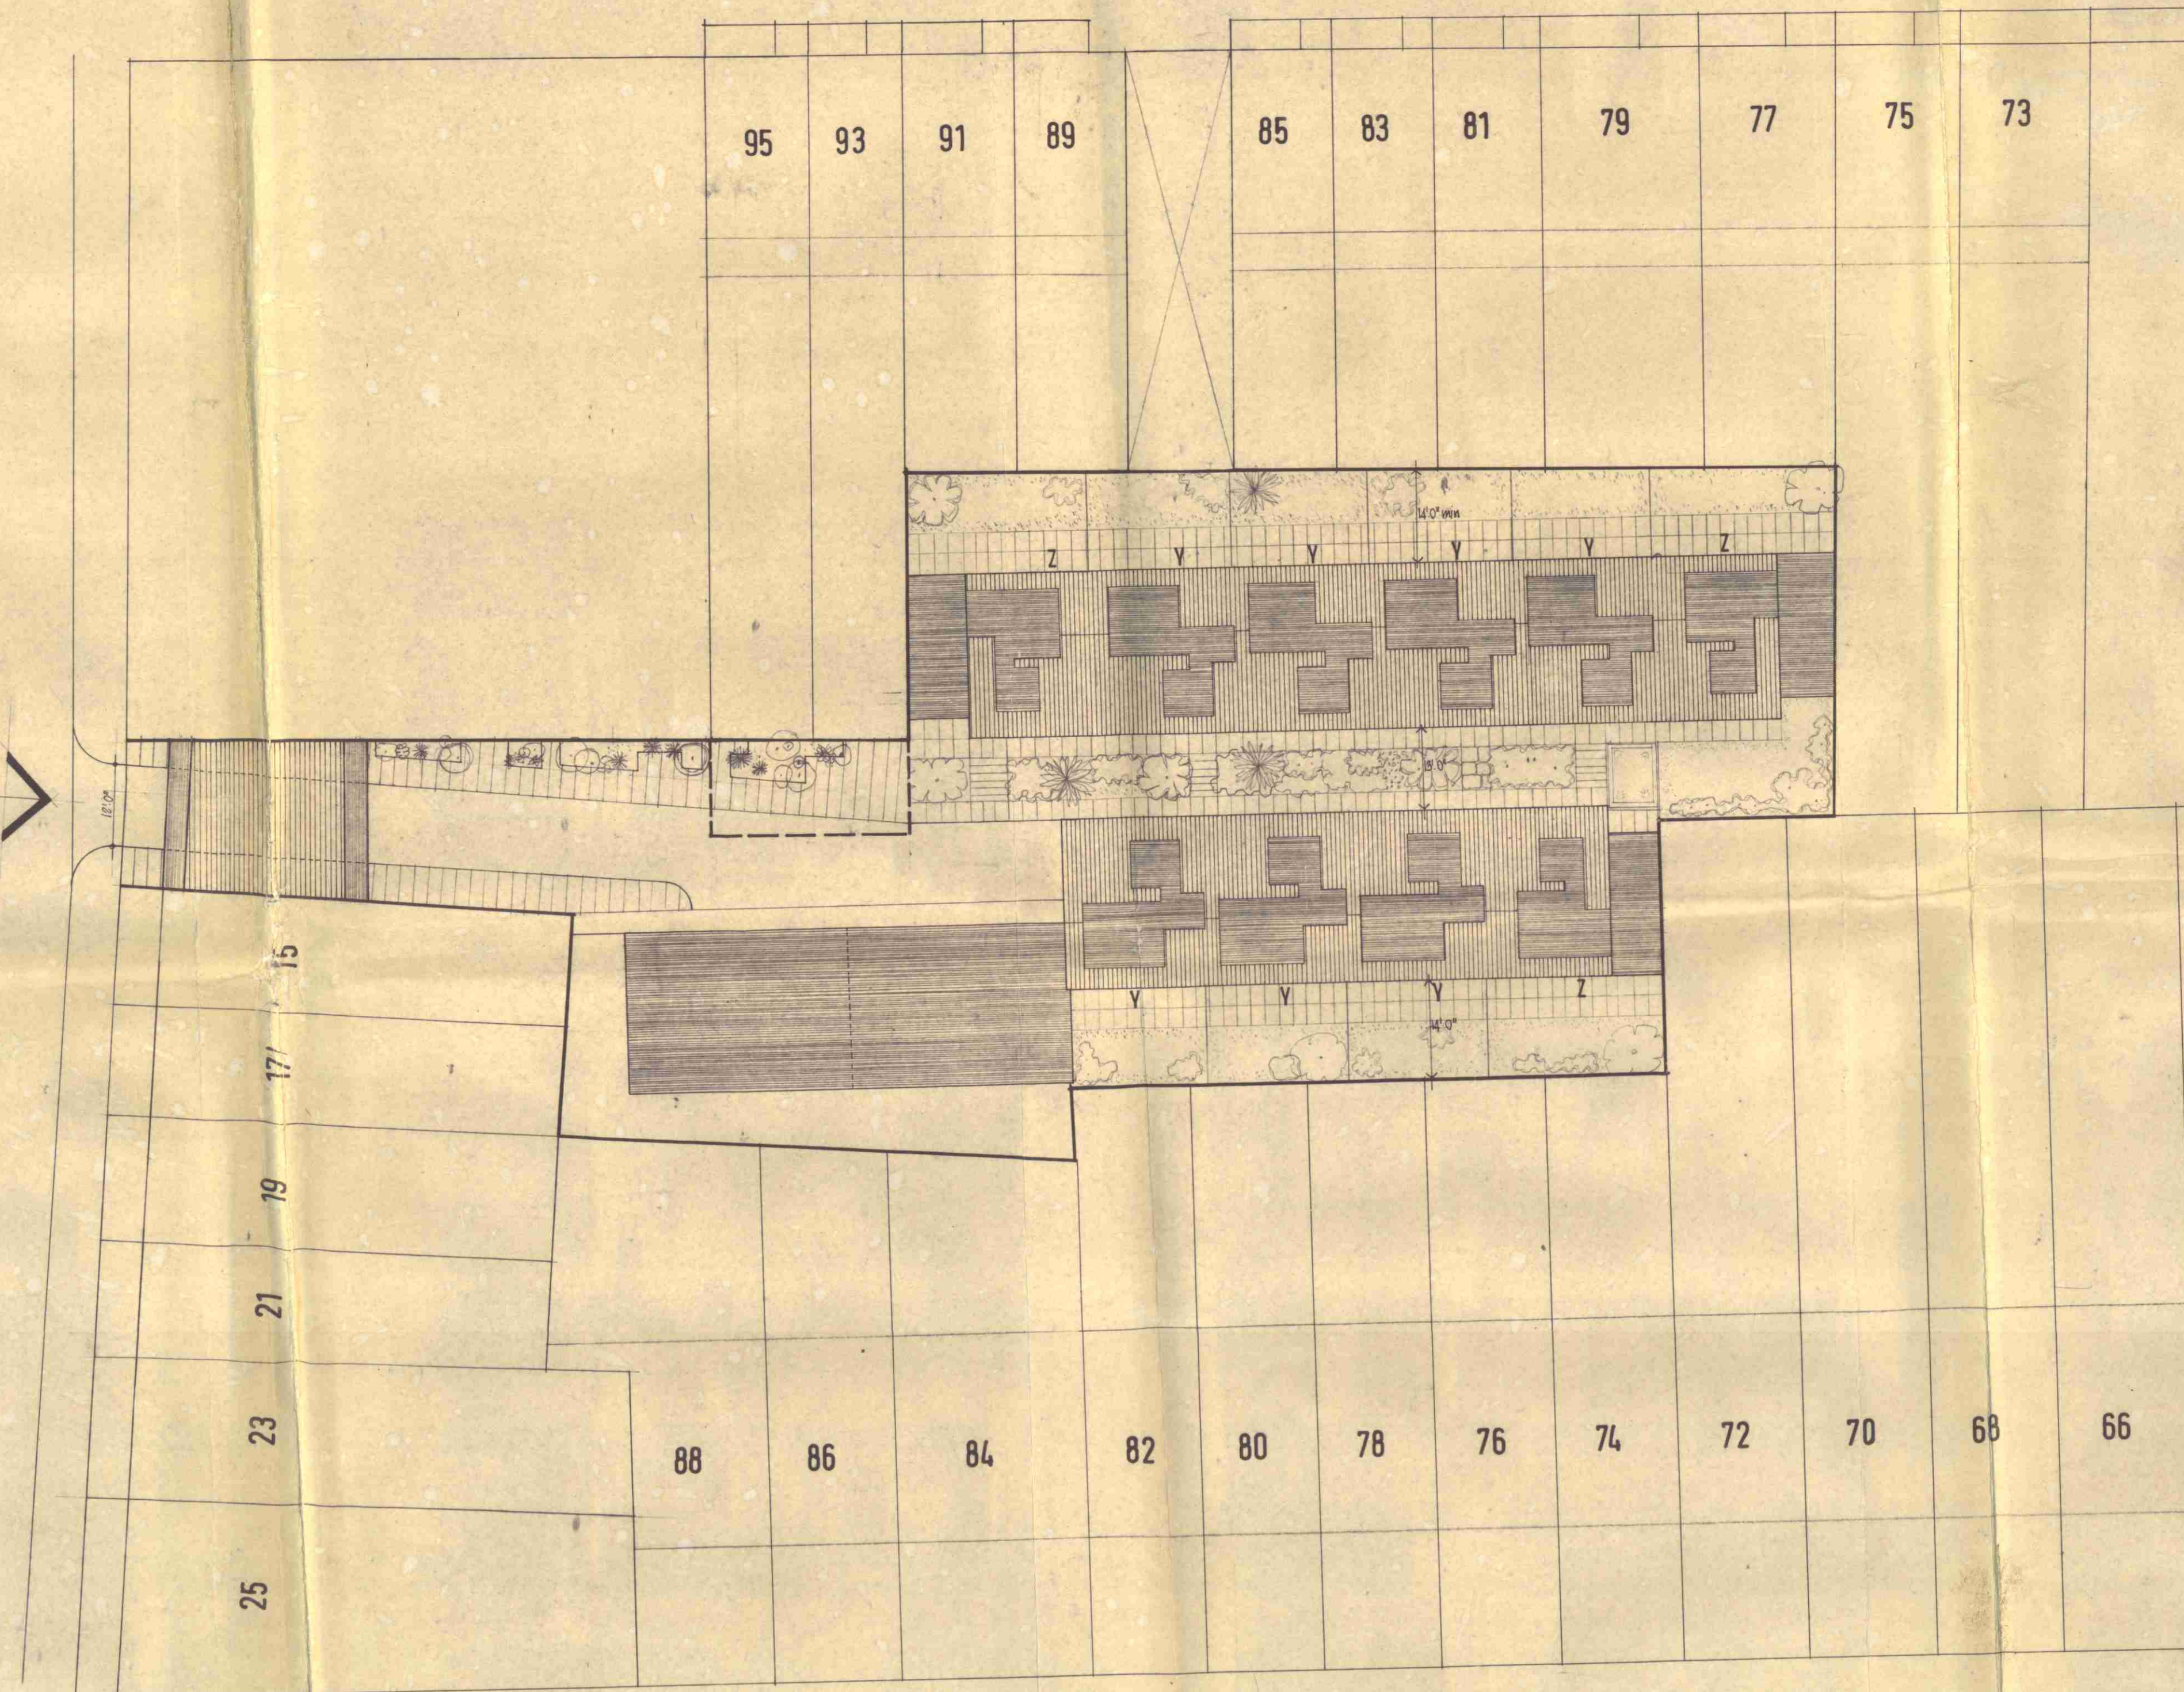

KEY TO ROOF TREATMENT
Pitched Flat



SITE PLAN. scale 1:1250. from TQ 2883 NE.

ALBERT STREET

CTP/511/25/A/103/48

scale
1/16" = 1'-0"

drawn by btd
checked by
date november '70
22 Perrins Walk, London NW3.

revisions

PROPOSED DEVELOPMENT
SITE AT REAR of 13 DELANCEY ST. N.W.1.
SITE + ROOF PLAN

642/1

DINERMAN DAVISON ASSOCIATES chartered architects 01-435-0038