


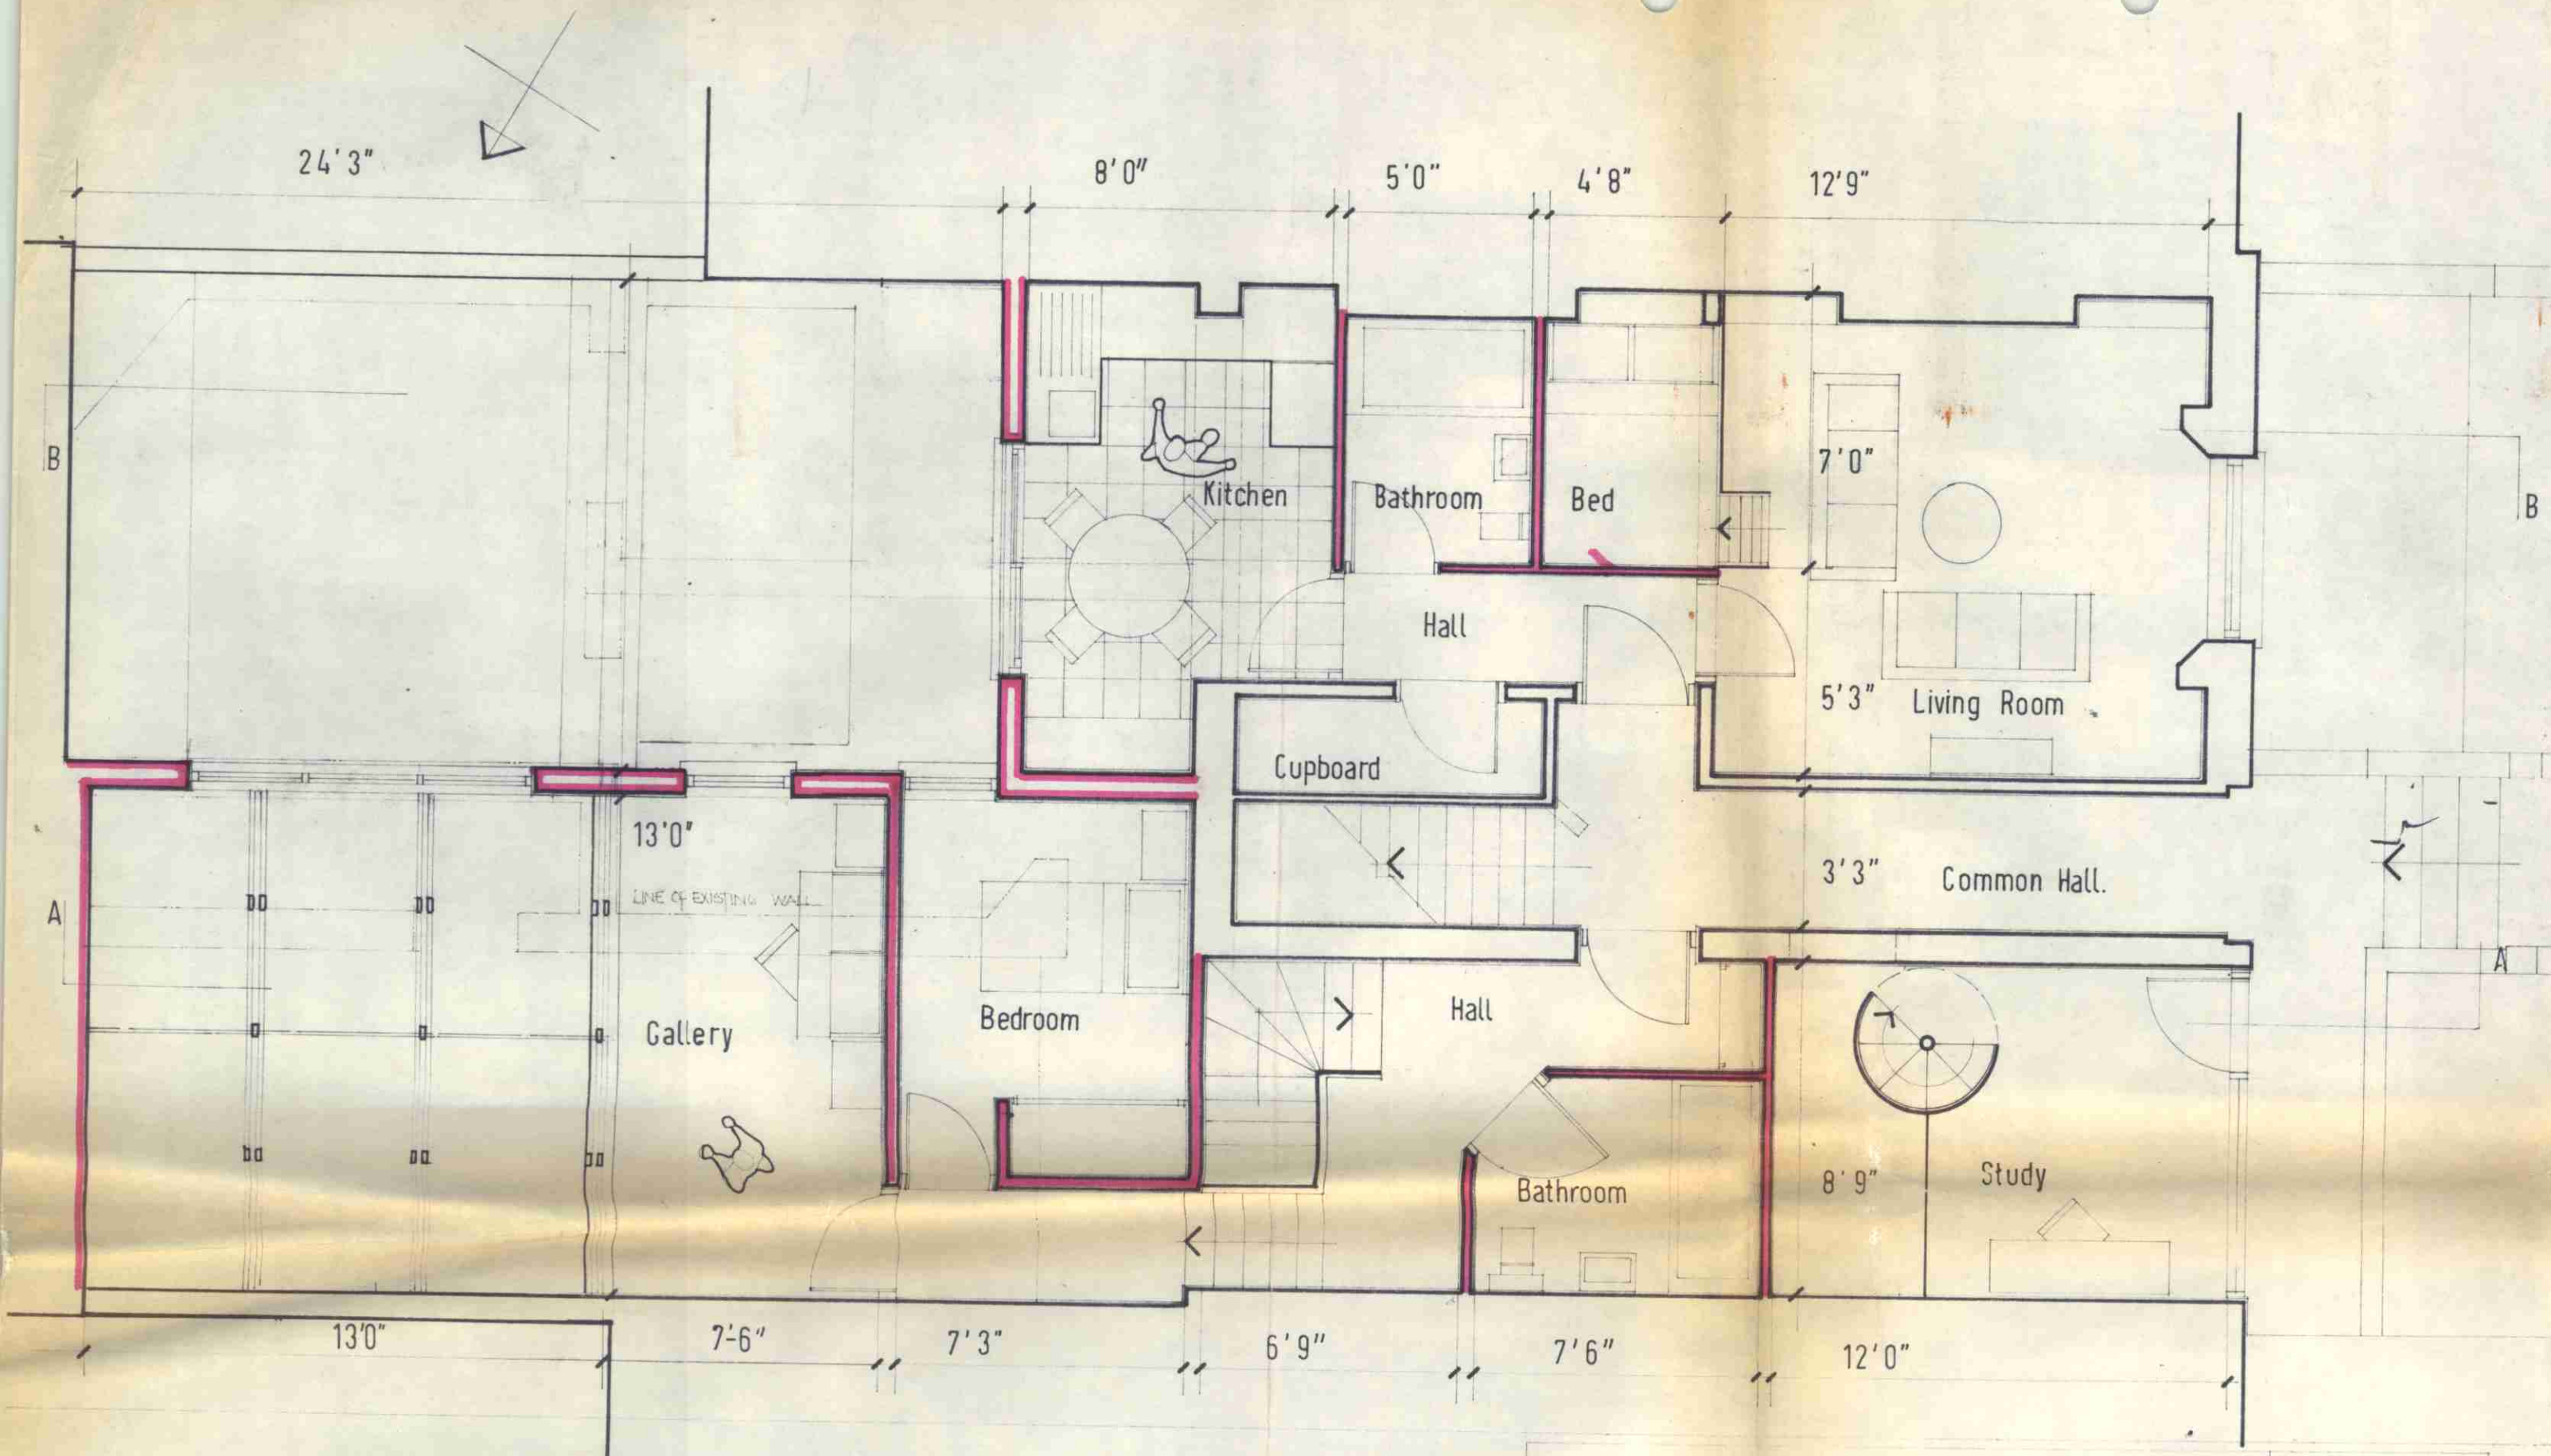

GROUND FLOOR PLAN

CTP/J11 / 25 / A / 14906

CONVERSION OF 84 ALBERT STREET, LONDON, N.W.1.
FOR ANTHONY LACEY, AND BRUCE STREATHER.

JOB: 083

DWG: 02

BOWERBANK BRETT AND LACEY.
19 Charlotte Street, London, W.1. 01 580 9151

Scale: 1/4"=1'-0"

Date: