


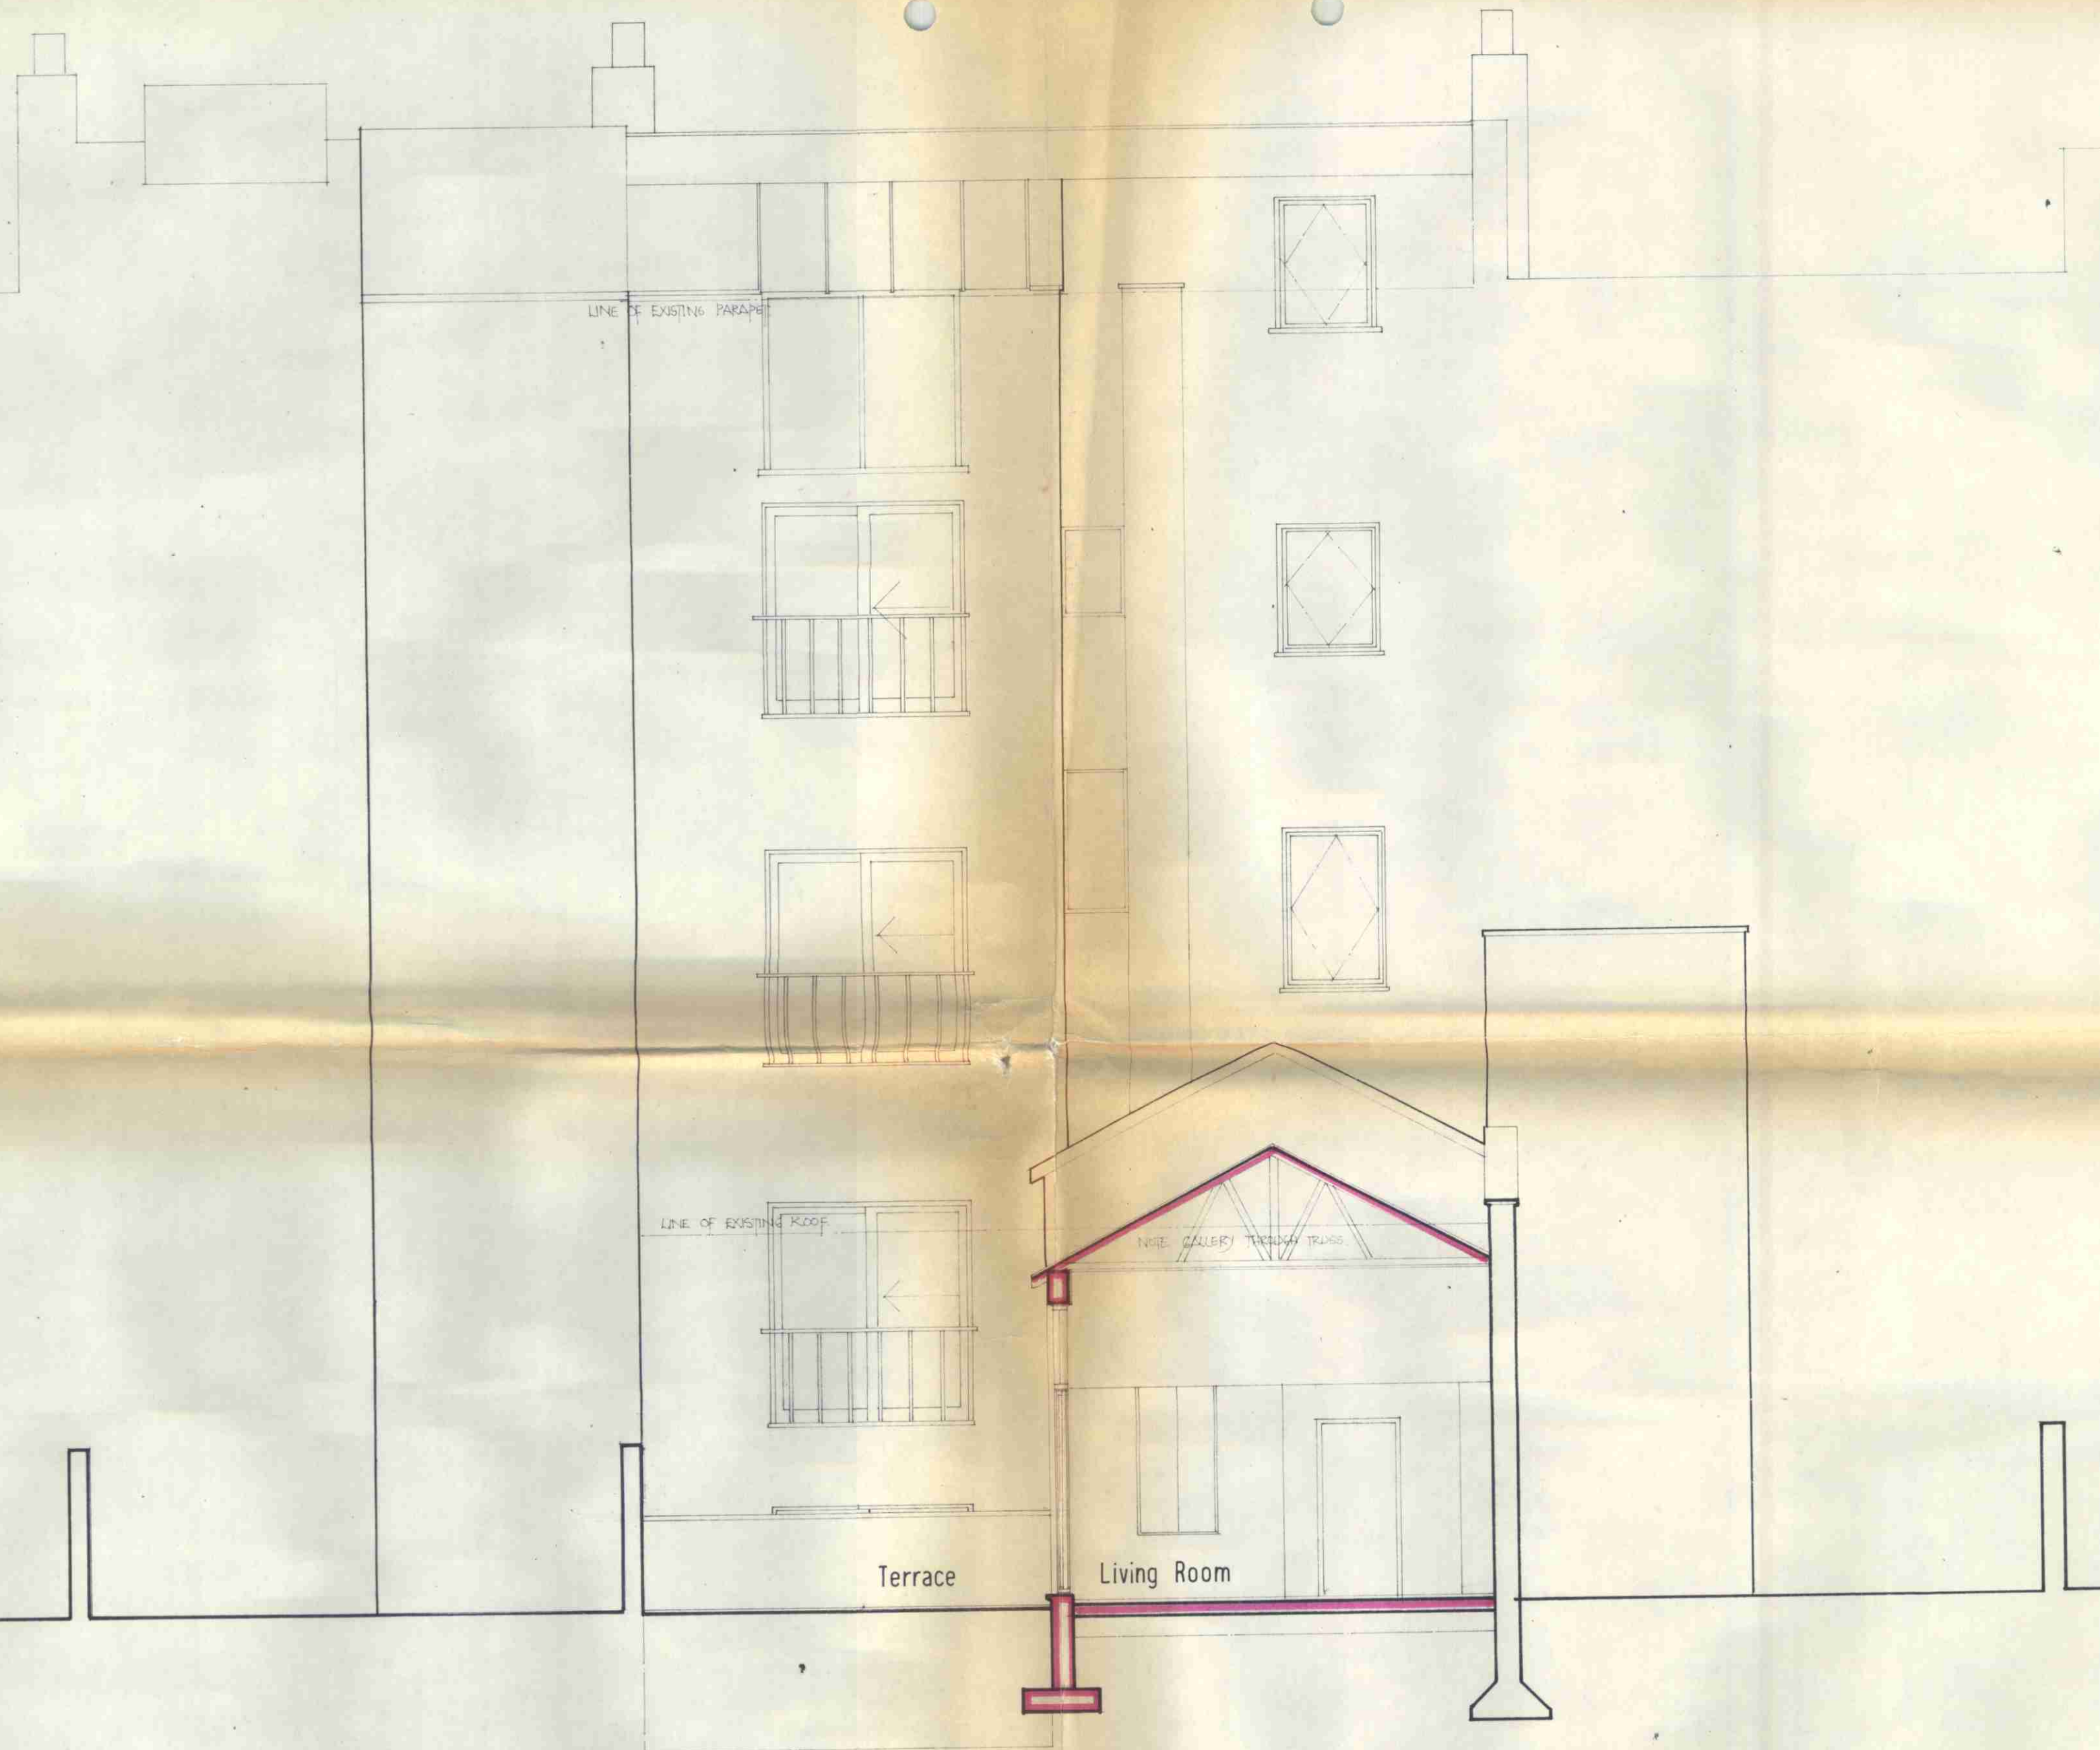

REAR ELEVATION

CTP/ J11 / 25 / A / 14906

CONVERSION OF 84 ALBERT STREET N.W.1.
FOR ANTHONY LACEY AND BRUCE STREATHER

JOB 083
DWG. 08

BOWERBANK BRETT AND LACEY
19 Charlotte Street London W1. 01 580 9151.

scale 1/4" = 1' 0"
date