





4 Proposed Front Elevation
1:50




5 Proposed Rear Elevation
1:100



6 Proposed Side Elevation
1:100

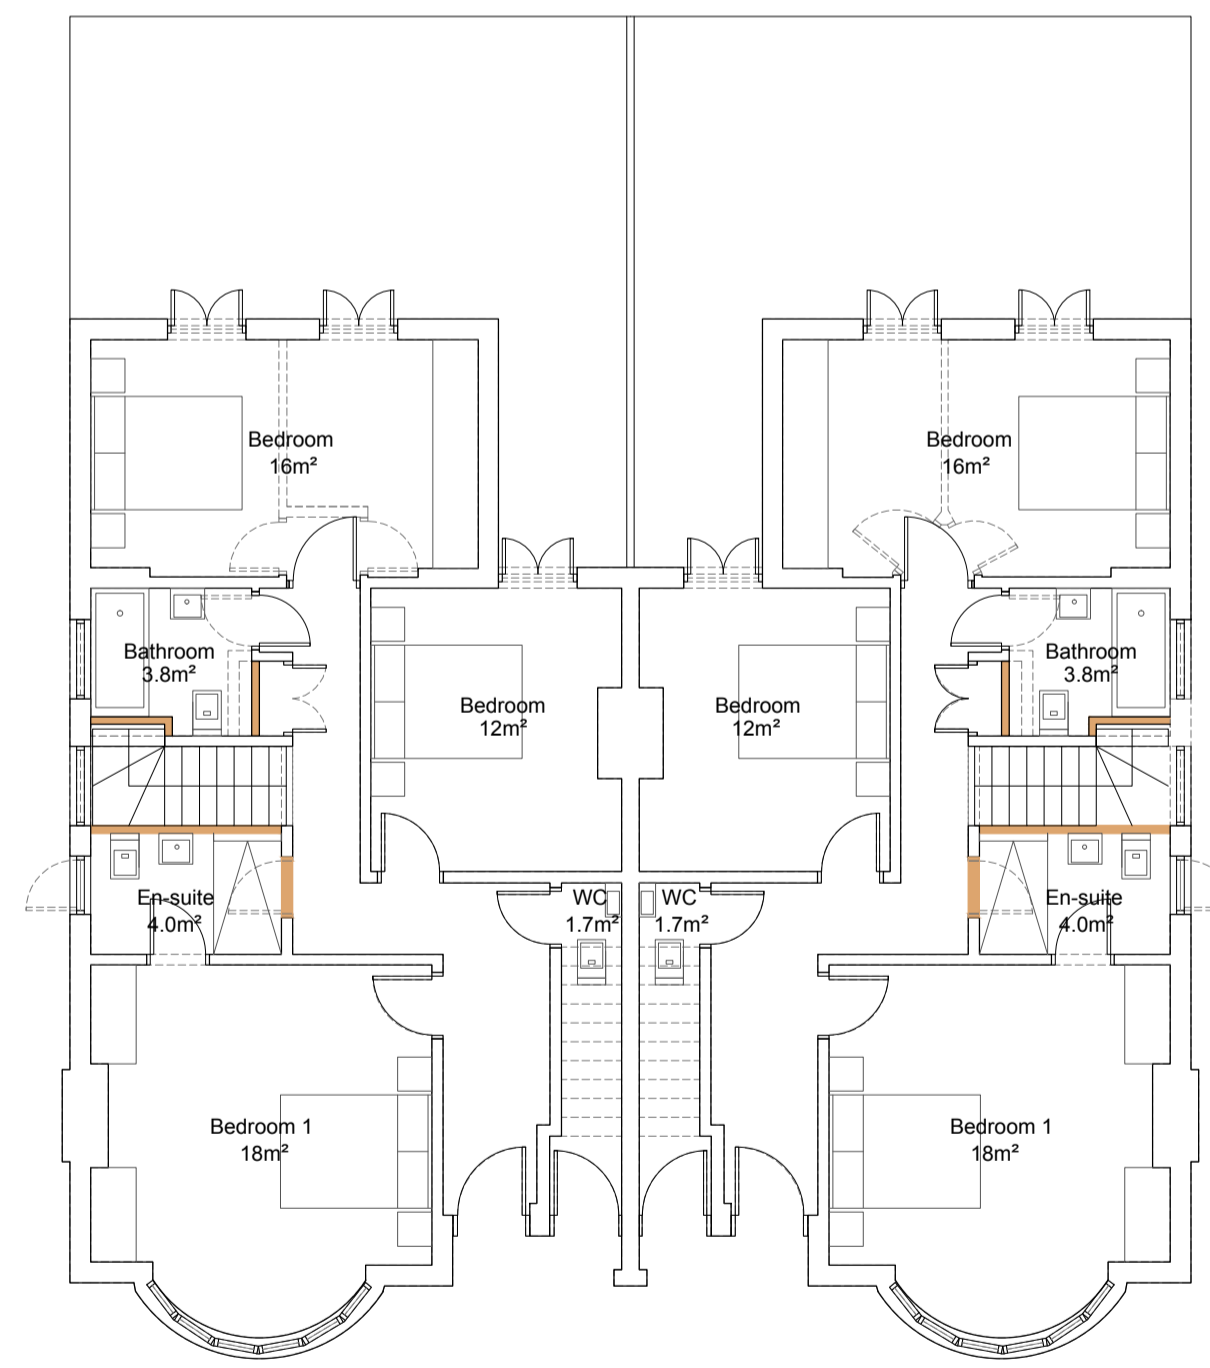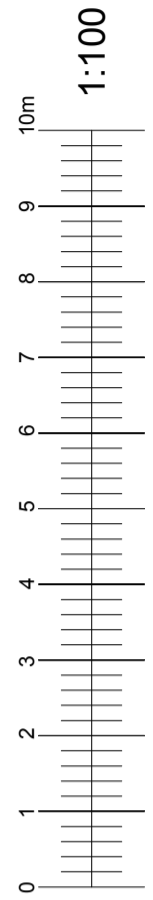

1 Proposed Ground Floor Plan
1:100

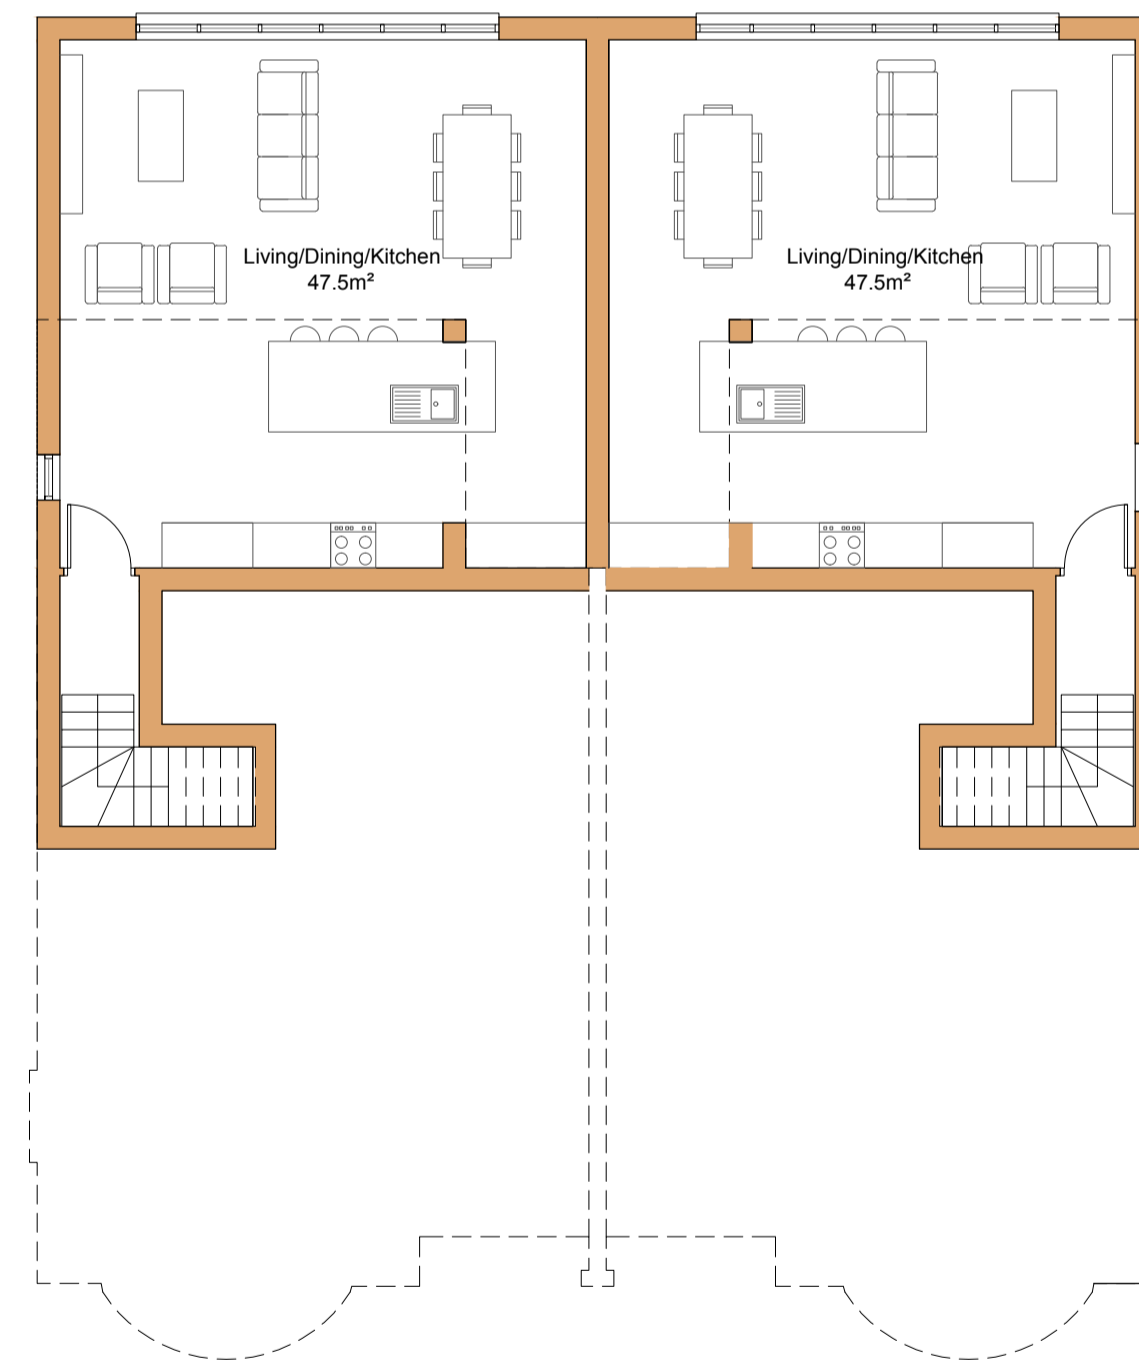

2 Proposed Lower Ground Floor Plan
1:100



3 Proposed Side Elevation
1:100

dpa ARCHITECTS
INTERIOR DESIGNERS
PARTY WALL SURVEYORS
PLANNING CONSULTANTS

Hertfordshire Office
25 Tudor Hall
Brewery Road
Hoddesdon, Herts
EN11 8FP

London Office
9 Devonshire square
London
EC2M 4YF

RIBA 01992 469001
info@dpa-architects.co.uk
www.dpa-architects.co.uk

Site address 32 and 34A Bramshill Gardens
Highgate
London
NW5 1JH

Project Description Lower Ground Floor Extensions to
two Ground Floor Flats to create new
living space.

Drawing Title Proposed Plans and Elevations

Drawn EKS
Checked by DP
Issued for Client Approval
Scale 1:100 @ A1
Drawing No. 1433_303
Date June 2019
Revisions

