


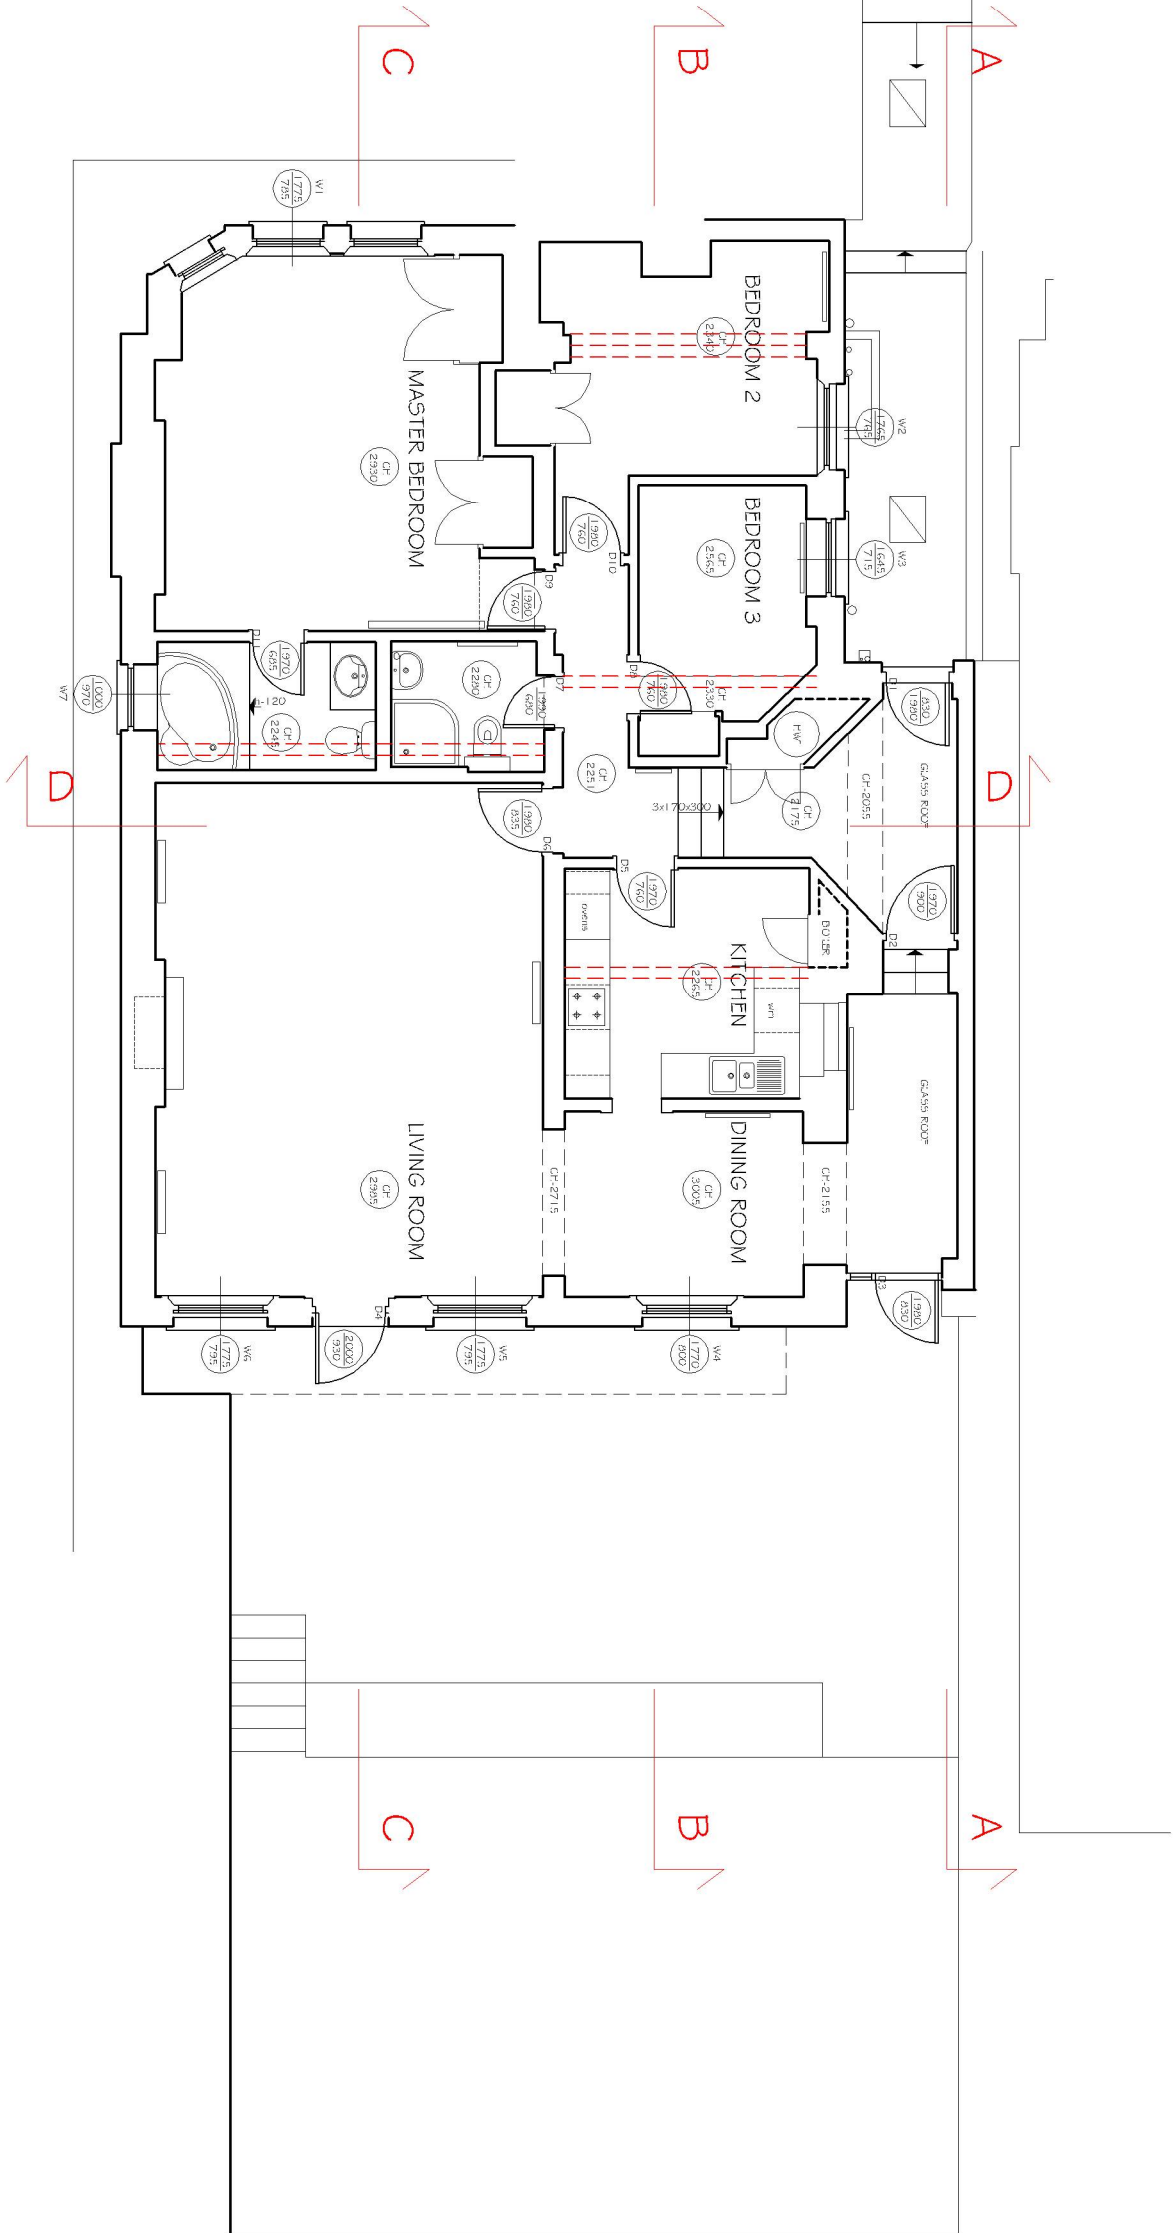

KEY



NOTES

1. Do not scale from the drawing for a line by the architect and any dimension by it is responsible.
2. All dimensions are in millimeters unless otherwise stated.
3. Report all drawing errors, omissions and discrepancies to the architect.

KASIA WHITFIELD DESIGN

KASIAWHITFIELD@GMAIL.COM
07785077850
07785077850



JOB#

25A MARESFIELD GARDENS
LONDON NW3 5SD

TITLE
EXISTING (GROUND) FLOOR PLAN

DATE	SCALE	STATUS
2019.05.01	1:100@A3	SURVEY
PROJECT NO.	DRAWING NO.	REVISION

MC25 EX1/100

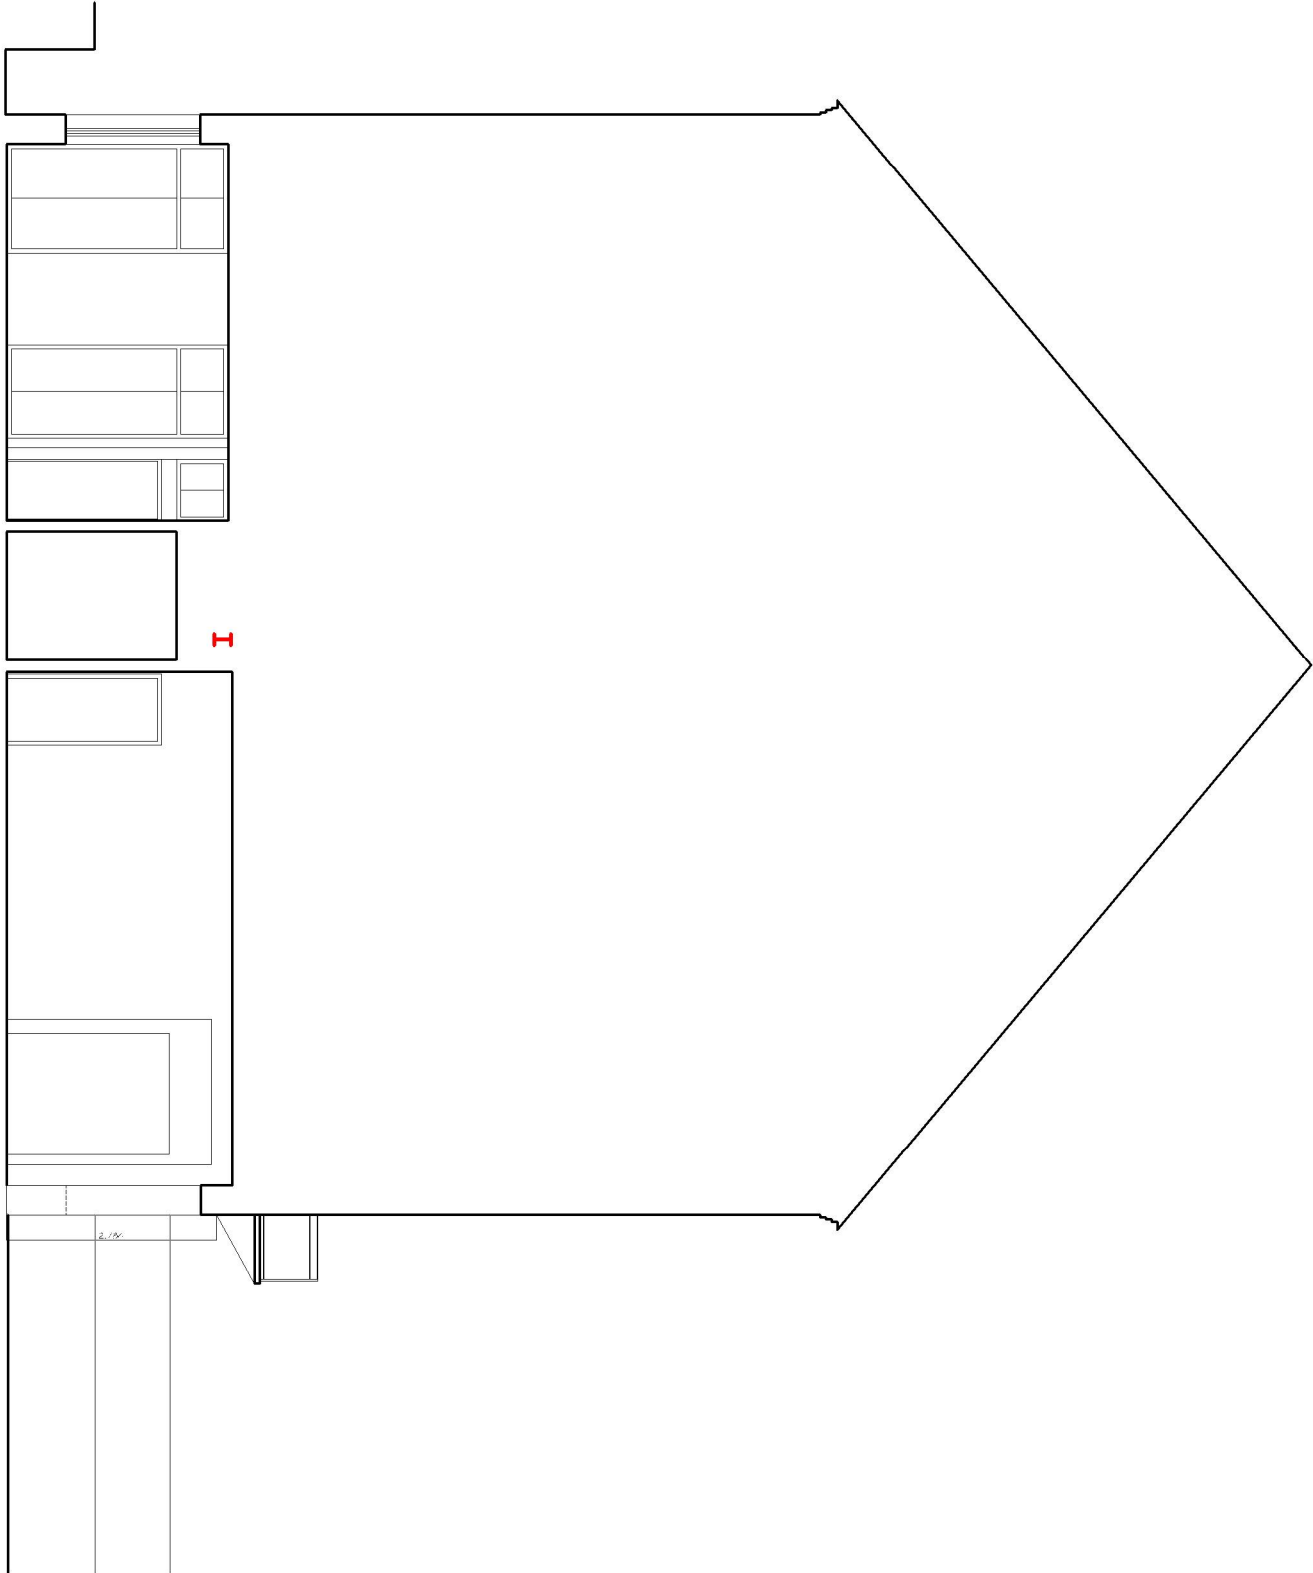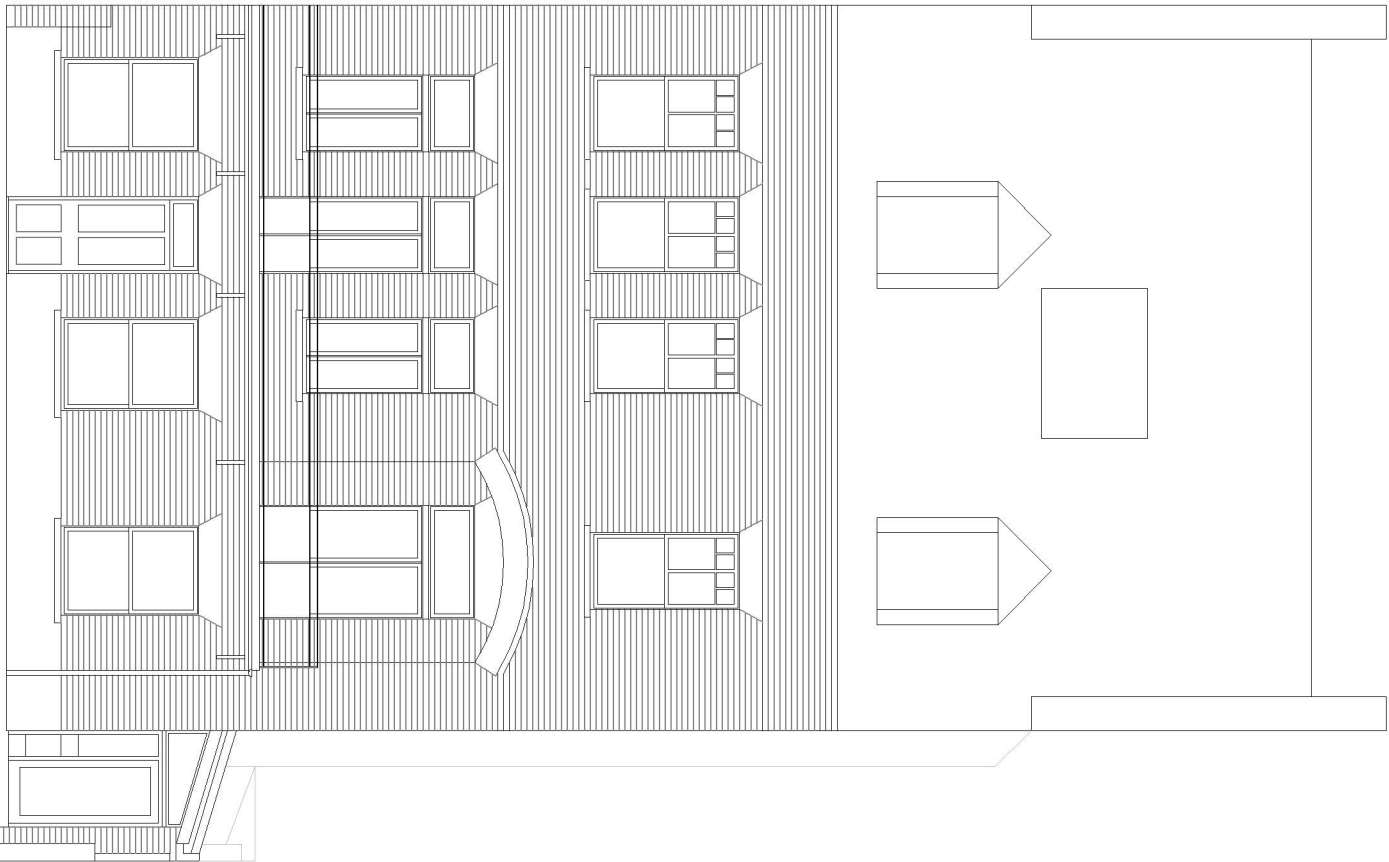

NOTES
1. Do not scale from this drawing.
2. All dimensions are given in millimeters.
3. Report all drawing errors, omissions and discrepancies to the architect.

KASIA WHITFIELD DESIGN

KASIAWHITFIELD@GMAIL.COM
07785055555
07785055555


JOB 25A MARESFIELD GARDENS
LONDON NW3 5SD
TITLE EXISTING REAR ELEVATION
SECTION C-C

DATE	SCALE	STATUS
2019.05.01	1:100@A3	SURVEY
PROJECT NO.	DRAWING NO.	REVISION


MC25 EX2

0m 5m


SECTION C-C

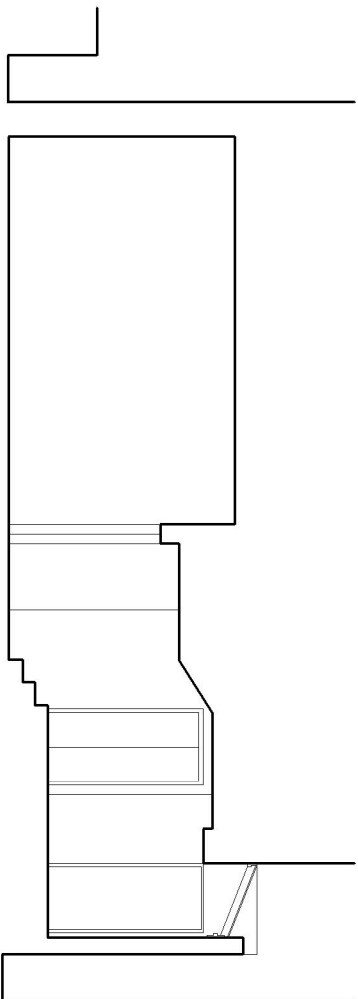

SECTION D-D

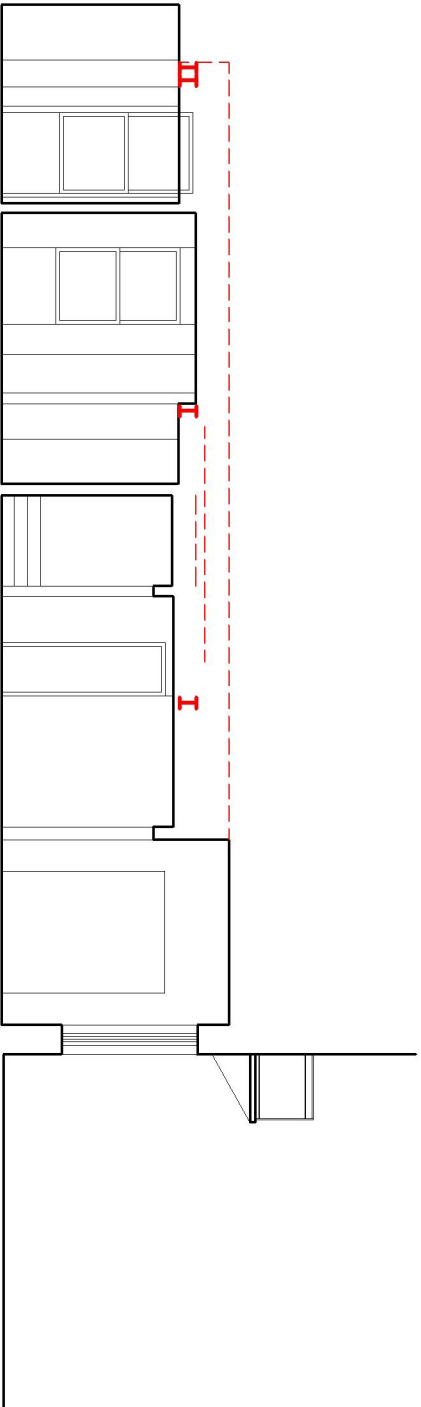

SECTION B-B

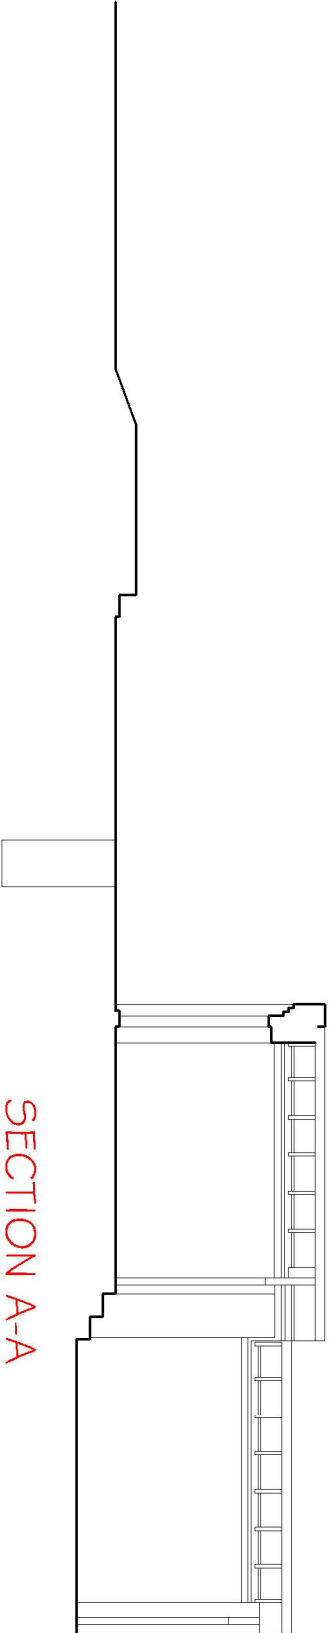

SECTION A-A

0m 5m

NOTES

1. Do not scale from the drawing.
2. All dimensions are in millimeters unless otherwise stated.
3. Report all drawing errors, omissions and discrepancies to the architect.

KASIA WHITEFIELD DESIGN

KASIA WHITEFIELD@GMAIL.COM
07785055553
07785055553

JOB 25A MARESFIELD GARDENS
LONDON NW3 5SD

TITLE EXISTING SECTIONS A-A, B-B, D-D

DATE	SCALE	STATUS
2019.05.01	1:100@A3	SURVEY
PROJECT NO.	DRAWING NO.	REVISION

MC25 EX3