


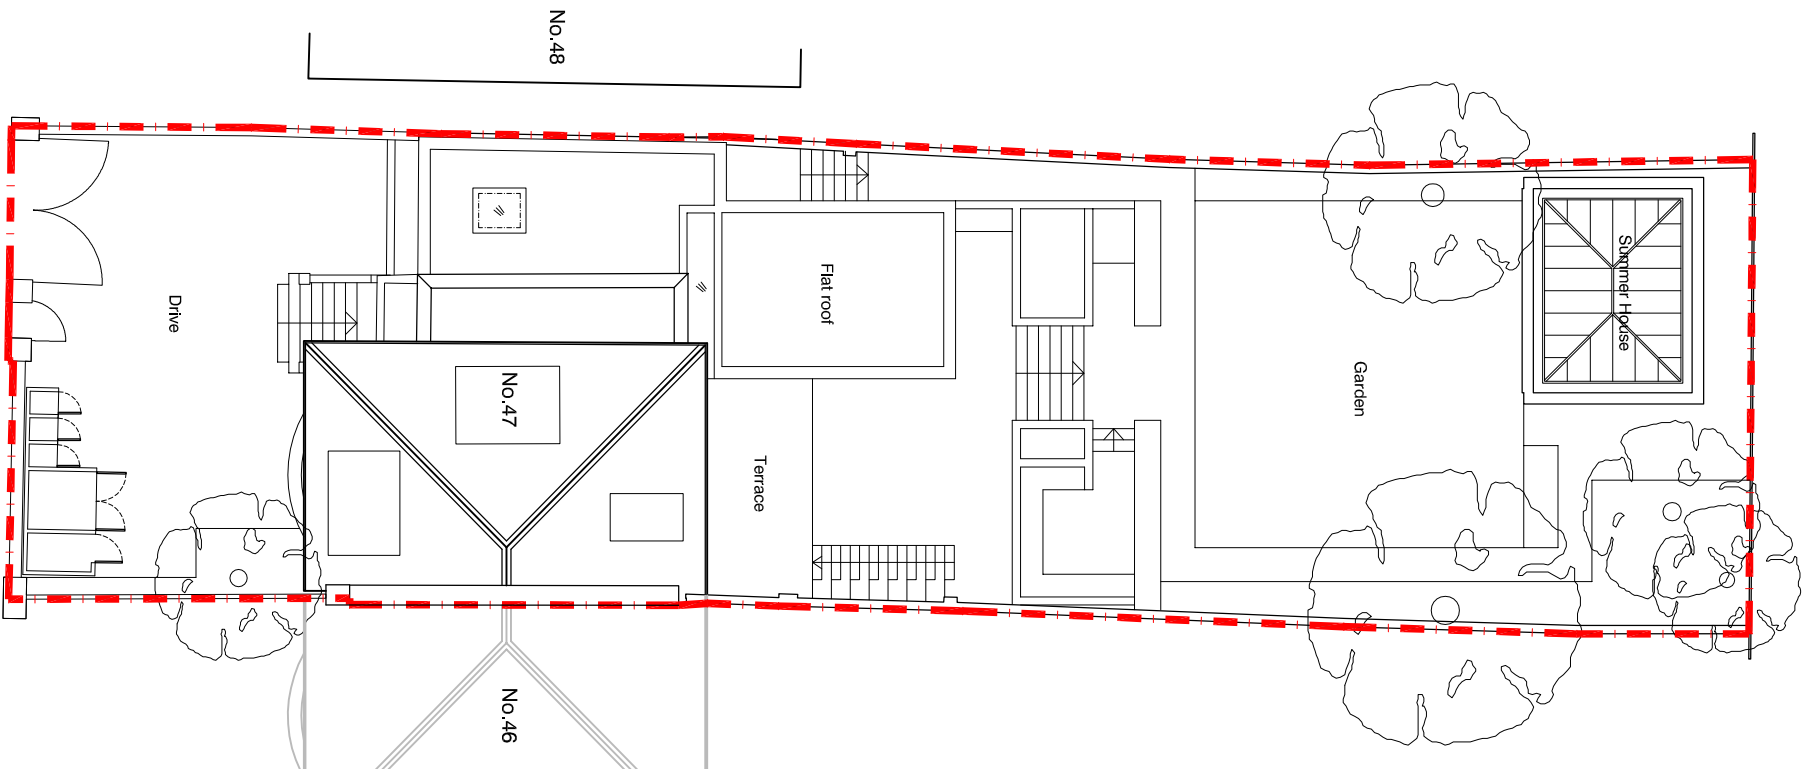

PLANNING

mackenzie wheeler

ARCHITECTS & DESIGNERS ☐ ☐ ☐

11-13 Bateman's Row, Shoreditch, London EC2A 3HH
T +44 (0)20 7739 8279 www.mackenziewheeler.co.uk

Client

JULIA ELMGREN

Project

47 QUEENS GROVE
ST. JOHN'S WOOD
LONDON NW8 6HH

Drawing

EXISTING SITE PLAN

Drawing No.		Rev	
1396-001P		/	

Scale	Size	Drawn	Date
1:200	A3	KN	FEB. 2019

ALL DIMENSIONS, SETTING OUT AND LEVELS MUST BE CHECKED ON SITE AND NOT
SCALED OFF THIS DRAWING BEFORE CONCRETING AND STARTING WORK ON SITE.
© MACKENZIE WHEELER

EXISTING SITE PLAN

Scale 1:200