


REVISIONS			
Rev.	Desc.	By	Date
-	-	-	-

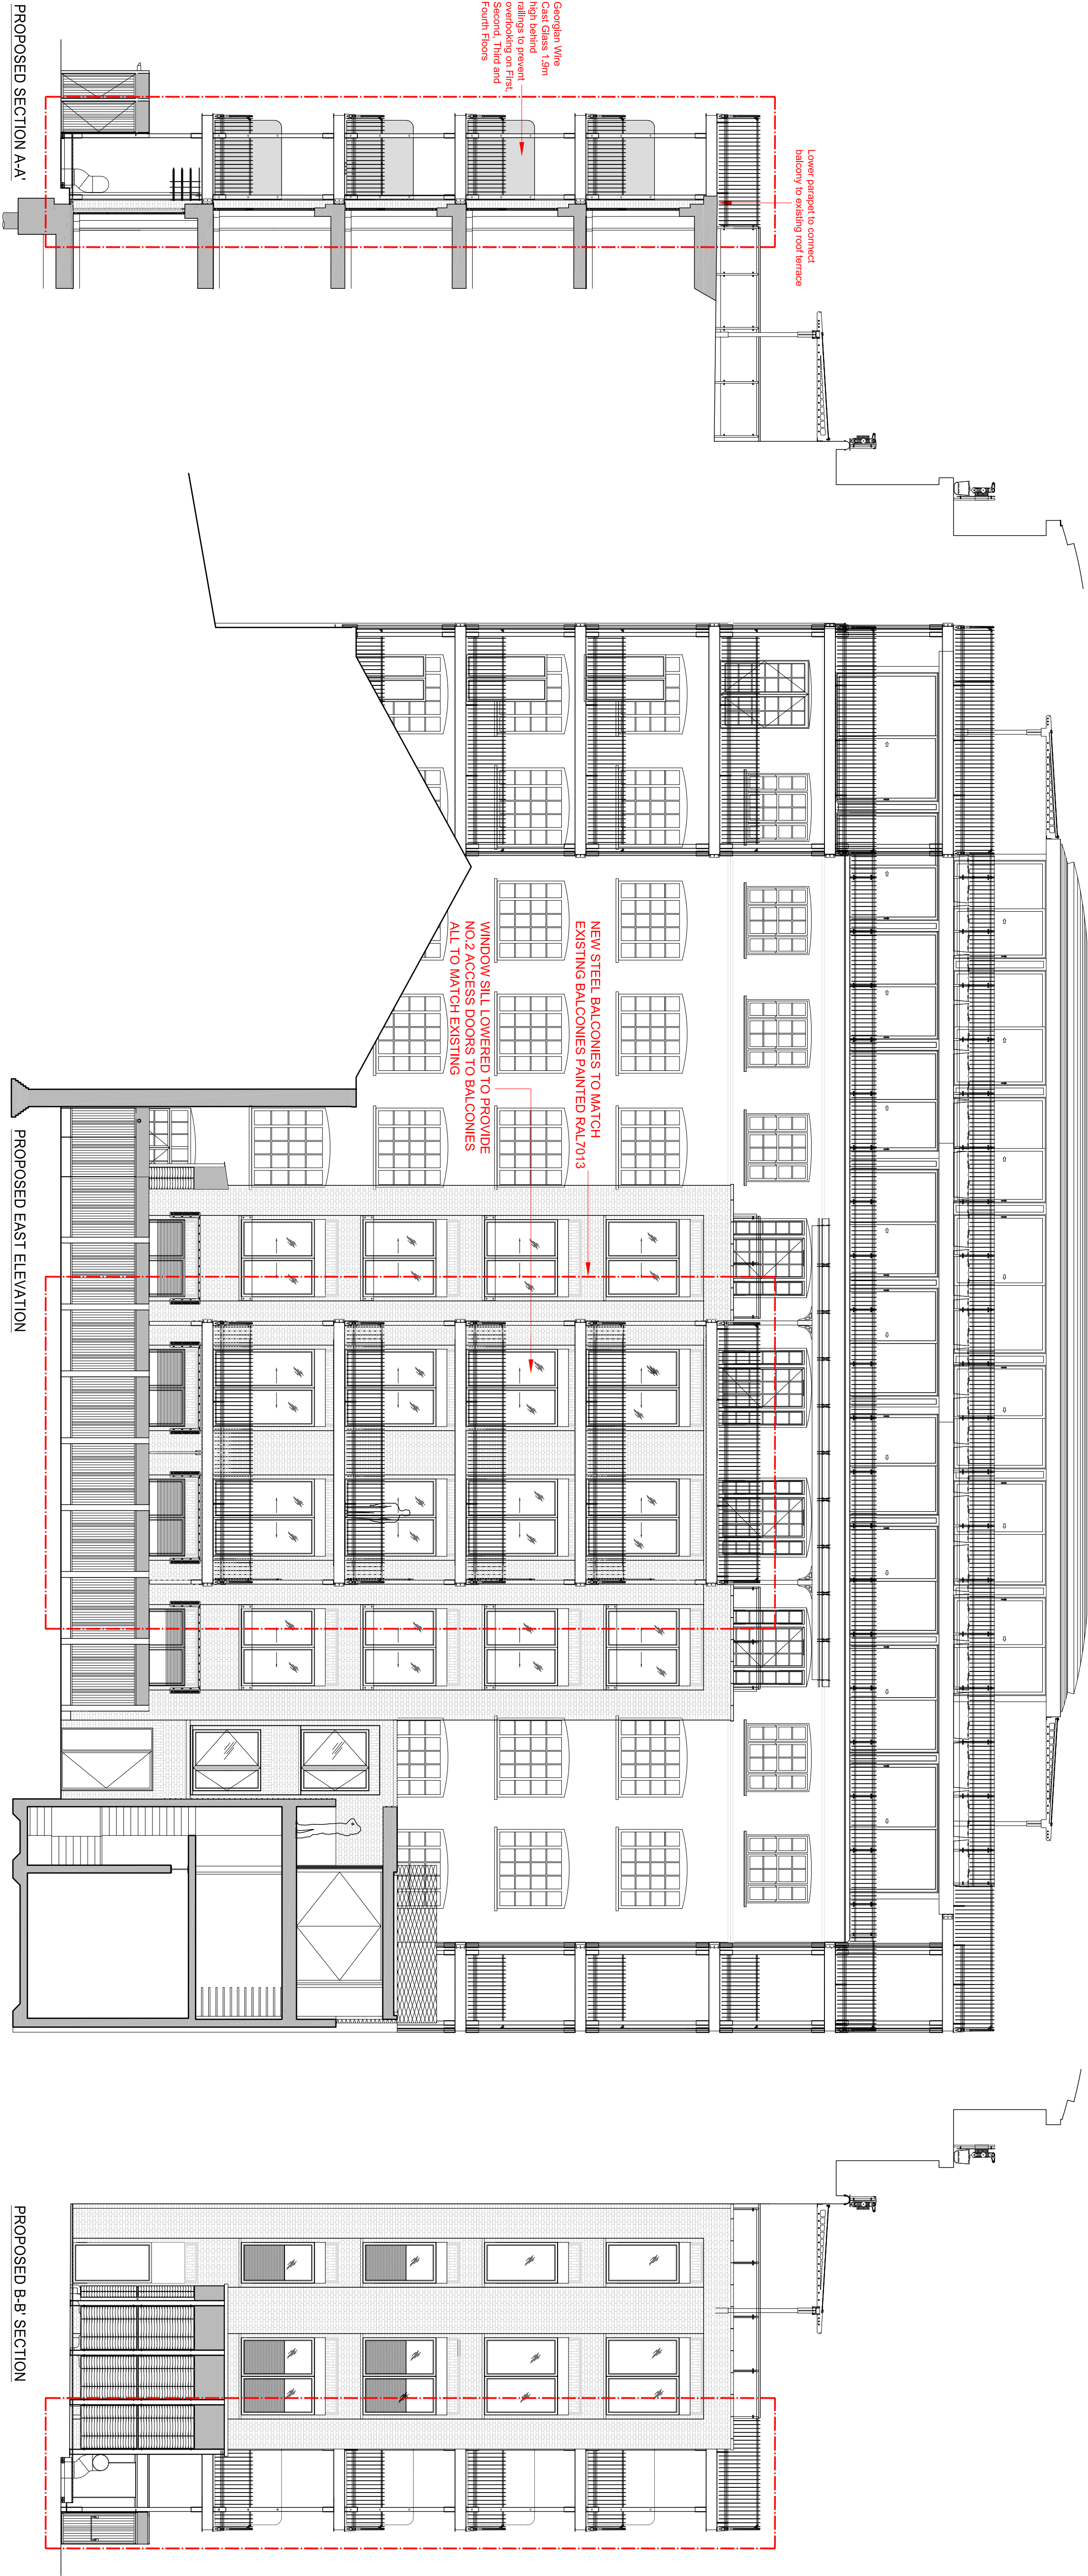

PLANNING APPLICATION

ALL DIMENSIONS TO BE CHECKED ON SITE
WORK TO REQUIRED DIMENSIONS ONLY
REPORT DIMENSIONS TO THE ARCHITECT
AT ONE OF OUR PROJECTS

Contemporary Design Solutions

46 Great Marlborough Street
London
W1F 7JW
Telephone: 020 764 8000 Fax: 020 7494 4844

Client

RISSETALL LTD

Project Title

Rear Balconies
10A Belmont Street,
LONDON NW1

Drawing Title

Proposed Sections A-A & B-B'
Proposed East Elevation

Scale: 1: 50@A1; 1:100@A3 Date: July 2019
Drawn: LV Checked: -
Drawing No. 190720-A(GA)400 Rev: -