


PROVOST ROAD

ETON COLLEGE ROAD

 

Rev. Comments

Date

Project NO. 4 ETON VILLAS • LONDON • NW3 4SX

Drawing Title EXISTING SITE LAYOUT PLAN

Dwg No. 430 / 001

Revision

Scale 1:100 @ A3

Date JULY 2019



Drawn by TW

ATELIERwest
ARCHITECTURE / DESIGN / PROJECT MANAGEMENT

SUITE 5 / 26 CADOGAN SQUARE / LONDON / SW1X 0JP
INFO@ATELIERWEST.CO.UK / WWW.ATELIERWEST.CO.UK

0203 587 7227
07801 650 531

DO NOT SCALE FROM THIS DRAWING. USE FIGURED DIMENSIONS ONLY. ANY DISCREPANCIES ARE TO BE REPORTED TO AW IMMEDIATELY. PRIOR TO THE EXECUTION OF THE WORKS ON SITE ALL DIMENSIONS TO BE VERIFIED ON SITE BEFORE ANY WORK IS PUT IN HAND

 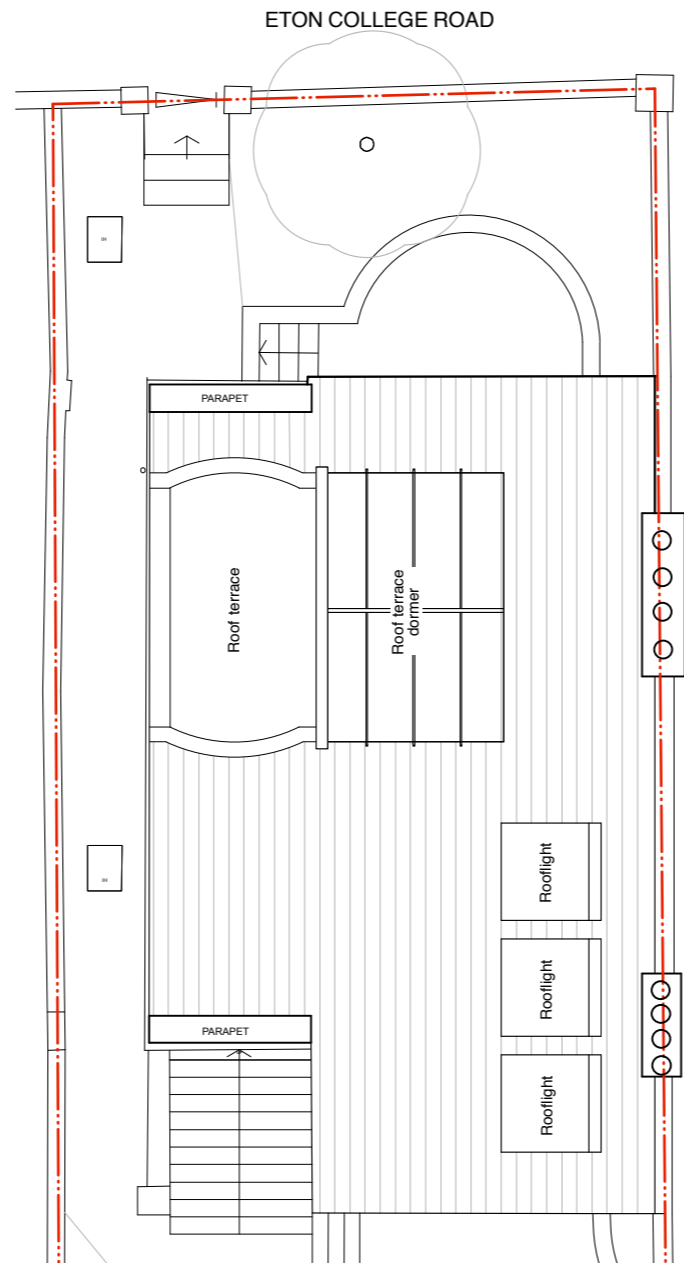

Rev. Comments

Date

Project NO. 4 ETON VILLAS • LONDON • NW3 4SX

Drawing Title EXISTING ROOF PLAN

Dwg No. 430 / 004

Revision

Scale 1:100 @ A3

Date JULY 2019


Drawn by TW

ATELIERwest
ARCHITECTURE / DESIGN / PROJECT MANAGEMENT

SUITE 5 / 26 CADOGAN SQUARE / LONDON / SW1X 0JP
INFO@ATELIERWEST.CO.UK / WWW.ATELIERWEST.CO.UK

0203 587 7227
07801 650 531

DO NOT SCALE FROM THIS DRAWING. USE FIGURED DIMENSIONS ONLY. ANY DISCREPANCIES ARE TO BE REPORTED TO AW IMMEDIATELY. PRIOR TO THE EXECUTION OF THE WORKS ON SITE ALL DIMENSIONS TO BE VERIFIED ON SITE BEFORE ANY WORK IS PUT IN HAND

 


Rev.	Comments	Date
------	----------	------

Project	NO. 4 ETON VILLAS • LONDON • NW3 4SX		
Drawing Title	EXISTING FRONT ELEVATION		
Dwg No.	430 / 005	Revision	
Scale	1:100 @ A3	Date	JULY 2019
		Drawn by	TW


ATELIERwest
 ARCHITECTURE / DESIGN / PROJECT MANAGEMENT
 SUITE 5 / 26 CADOGAN SQUARE / LONDON / SW1X 0JP
 INFO@ATELIERWEST.CO.UK / WWW.ATELIERWEST.CO.UK
 0203 587 7227
 07801 650 531

No. 3 ETON VILLAS

No. 4 ETON VILLAS

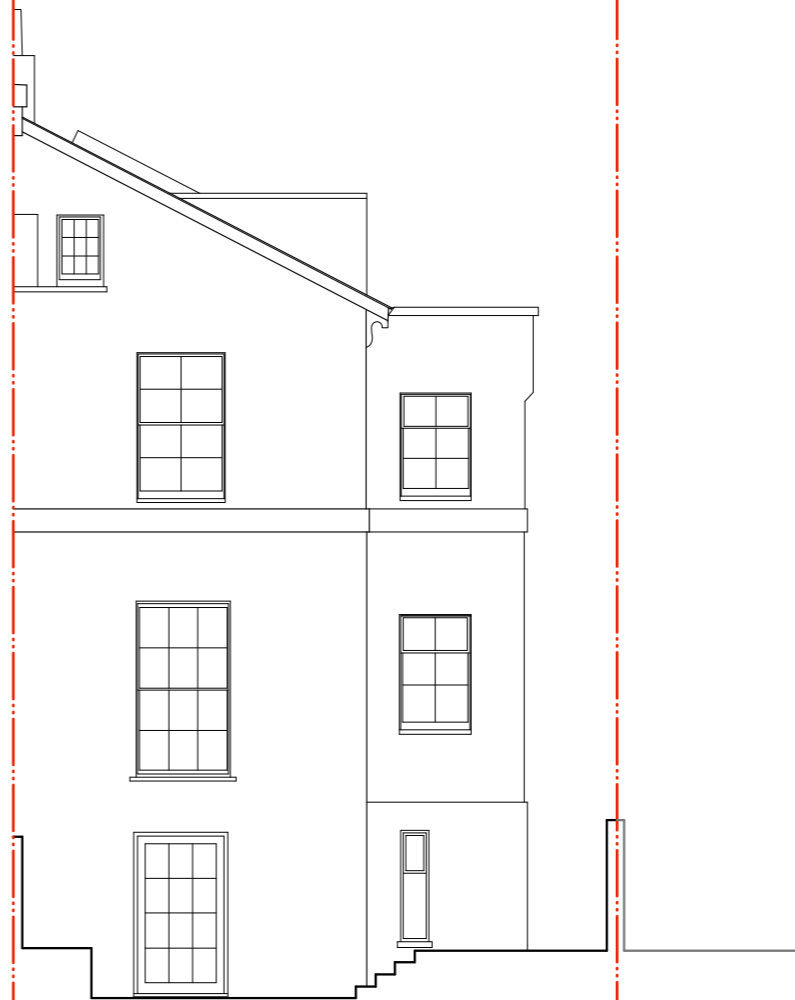

No.4 Eton Villas

 

Rev. Comments

Date

Project NO. 4 ETON VILLAS • LONDON • NW3 4SX

Drawing Title EXISTING REAR ELEVATION

Dwg No. 430 / 006

Revision

Scale 1:100 @ A3

Date JULY 2019

Drawn by TW


ATELIERwest
 ARCHITECTURE / DESIGN / PROJECT MANAGEMENT

SUITE 5 / 26 CADOGAN SQUARE / LONDON / SW1X 0JP
 INFO@ATELIERWEST.CO.UK / WWW.ATELIERWEST.CO.UK

0203 587 7227
 07801 650 531

DO NOT SCALE FROM THIS DRAWING. USE FIGURED DIMENSIONS ONLY. ANY DISCREPANCIES ARE TO BE REPORTED TO AW IMMEDIATELY. PRIOR TO THE EXECUTION OF THE WORKS ON SITE ALL DIMENSIONS TO BE VERIFIED ON SITE BEFORE ANY WORK IS PUT IN HAND

ETON COLLEGE ROAD
No. 4 ETON VILLAS

 

Rev. Comments

Date

Project NO. 4 ETON VILLAS • LONDON • NW3 4SX

Drawing Title EXISTING SIDE ELEVATION

Dwg No. 430 / 007

Revision

Scale 1:100 @ A3

Date JULY 2019

Drawn by TW

ATELIERwest
ARCHITECTURE / DESIGN / PROJECT MANAGEMENT

SUITE 5 / 26 CADOGAN SQUARE / LONDON / SW1X 0JP
INFO@ATELIERWEST.CO.UK / WWW.ATELIERWEST.CO.UK

0203 587 7227
07801 650 531

DO NOT SCALE FROM THIS DRAWING. USE FIGURED DIMENSIONS ONLY. ANY DISCREPANCIES ARE TO BE REPORTED TO AW IMMEDIATELY. PRIOR TO THE EXECUTION OF THE WORKS ON SITE ALL DIMENSIONS TO BE VERIFIED ON SITE BEFORE ANY WORK IS PUT IN HAND