


ARLINGTON ROAD

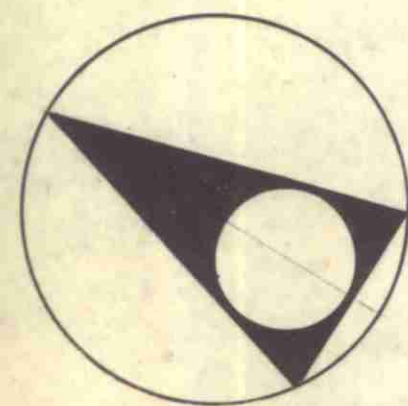



AREAS

site a	area	1527sqft.
b		2861
c		2295
d		900
e		10628
total net area		18211 = 0.41 acre
total factory area		15016 sqft. sites a,b.&e.

PROPOSED DEVELOPMENT


SITE A	ENTRANCE TO SITE WITH 12'0" HEADROOM 2 FLATS OVER EACH	640 SQFT
SITE B	INCLUDING B ₁ , B ₂ , B ₃ CAR PARKING	
SITE C	GARDEN FLOOR NURSERY SCHOOL INCLUDING WHOLE OF GARDEN AREA	700 SQFT
	GROUND FLOOR FLAT	700 SQFT
	FIRST FLOOR } MASONRY	1400 SQFT
	SECOND FLOOR }	
SITE D	NEW BUILDING FOR USE AS OFFICES THREE FLOORS AND BASEMENT PROVIDED IN EXISTING SITE ACCESS	1500 SQFT
SITE E	NEW GROUND & FIRST FLOOR FACTORY WITH OFFICES OVER FOR THE WESTMINSTER MARKETING CO. LTD. AREA OF GROUND FLOOR	10628 SQFT
	1ST FLOOR	4726 SQFT
	2ND FLOOR	1590 SQFT

DELANCEY STREET

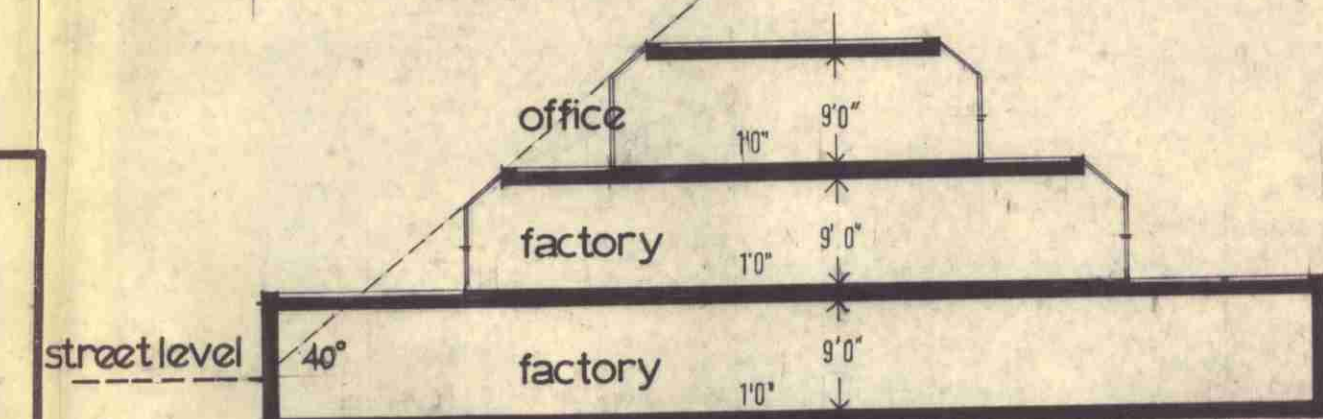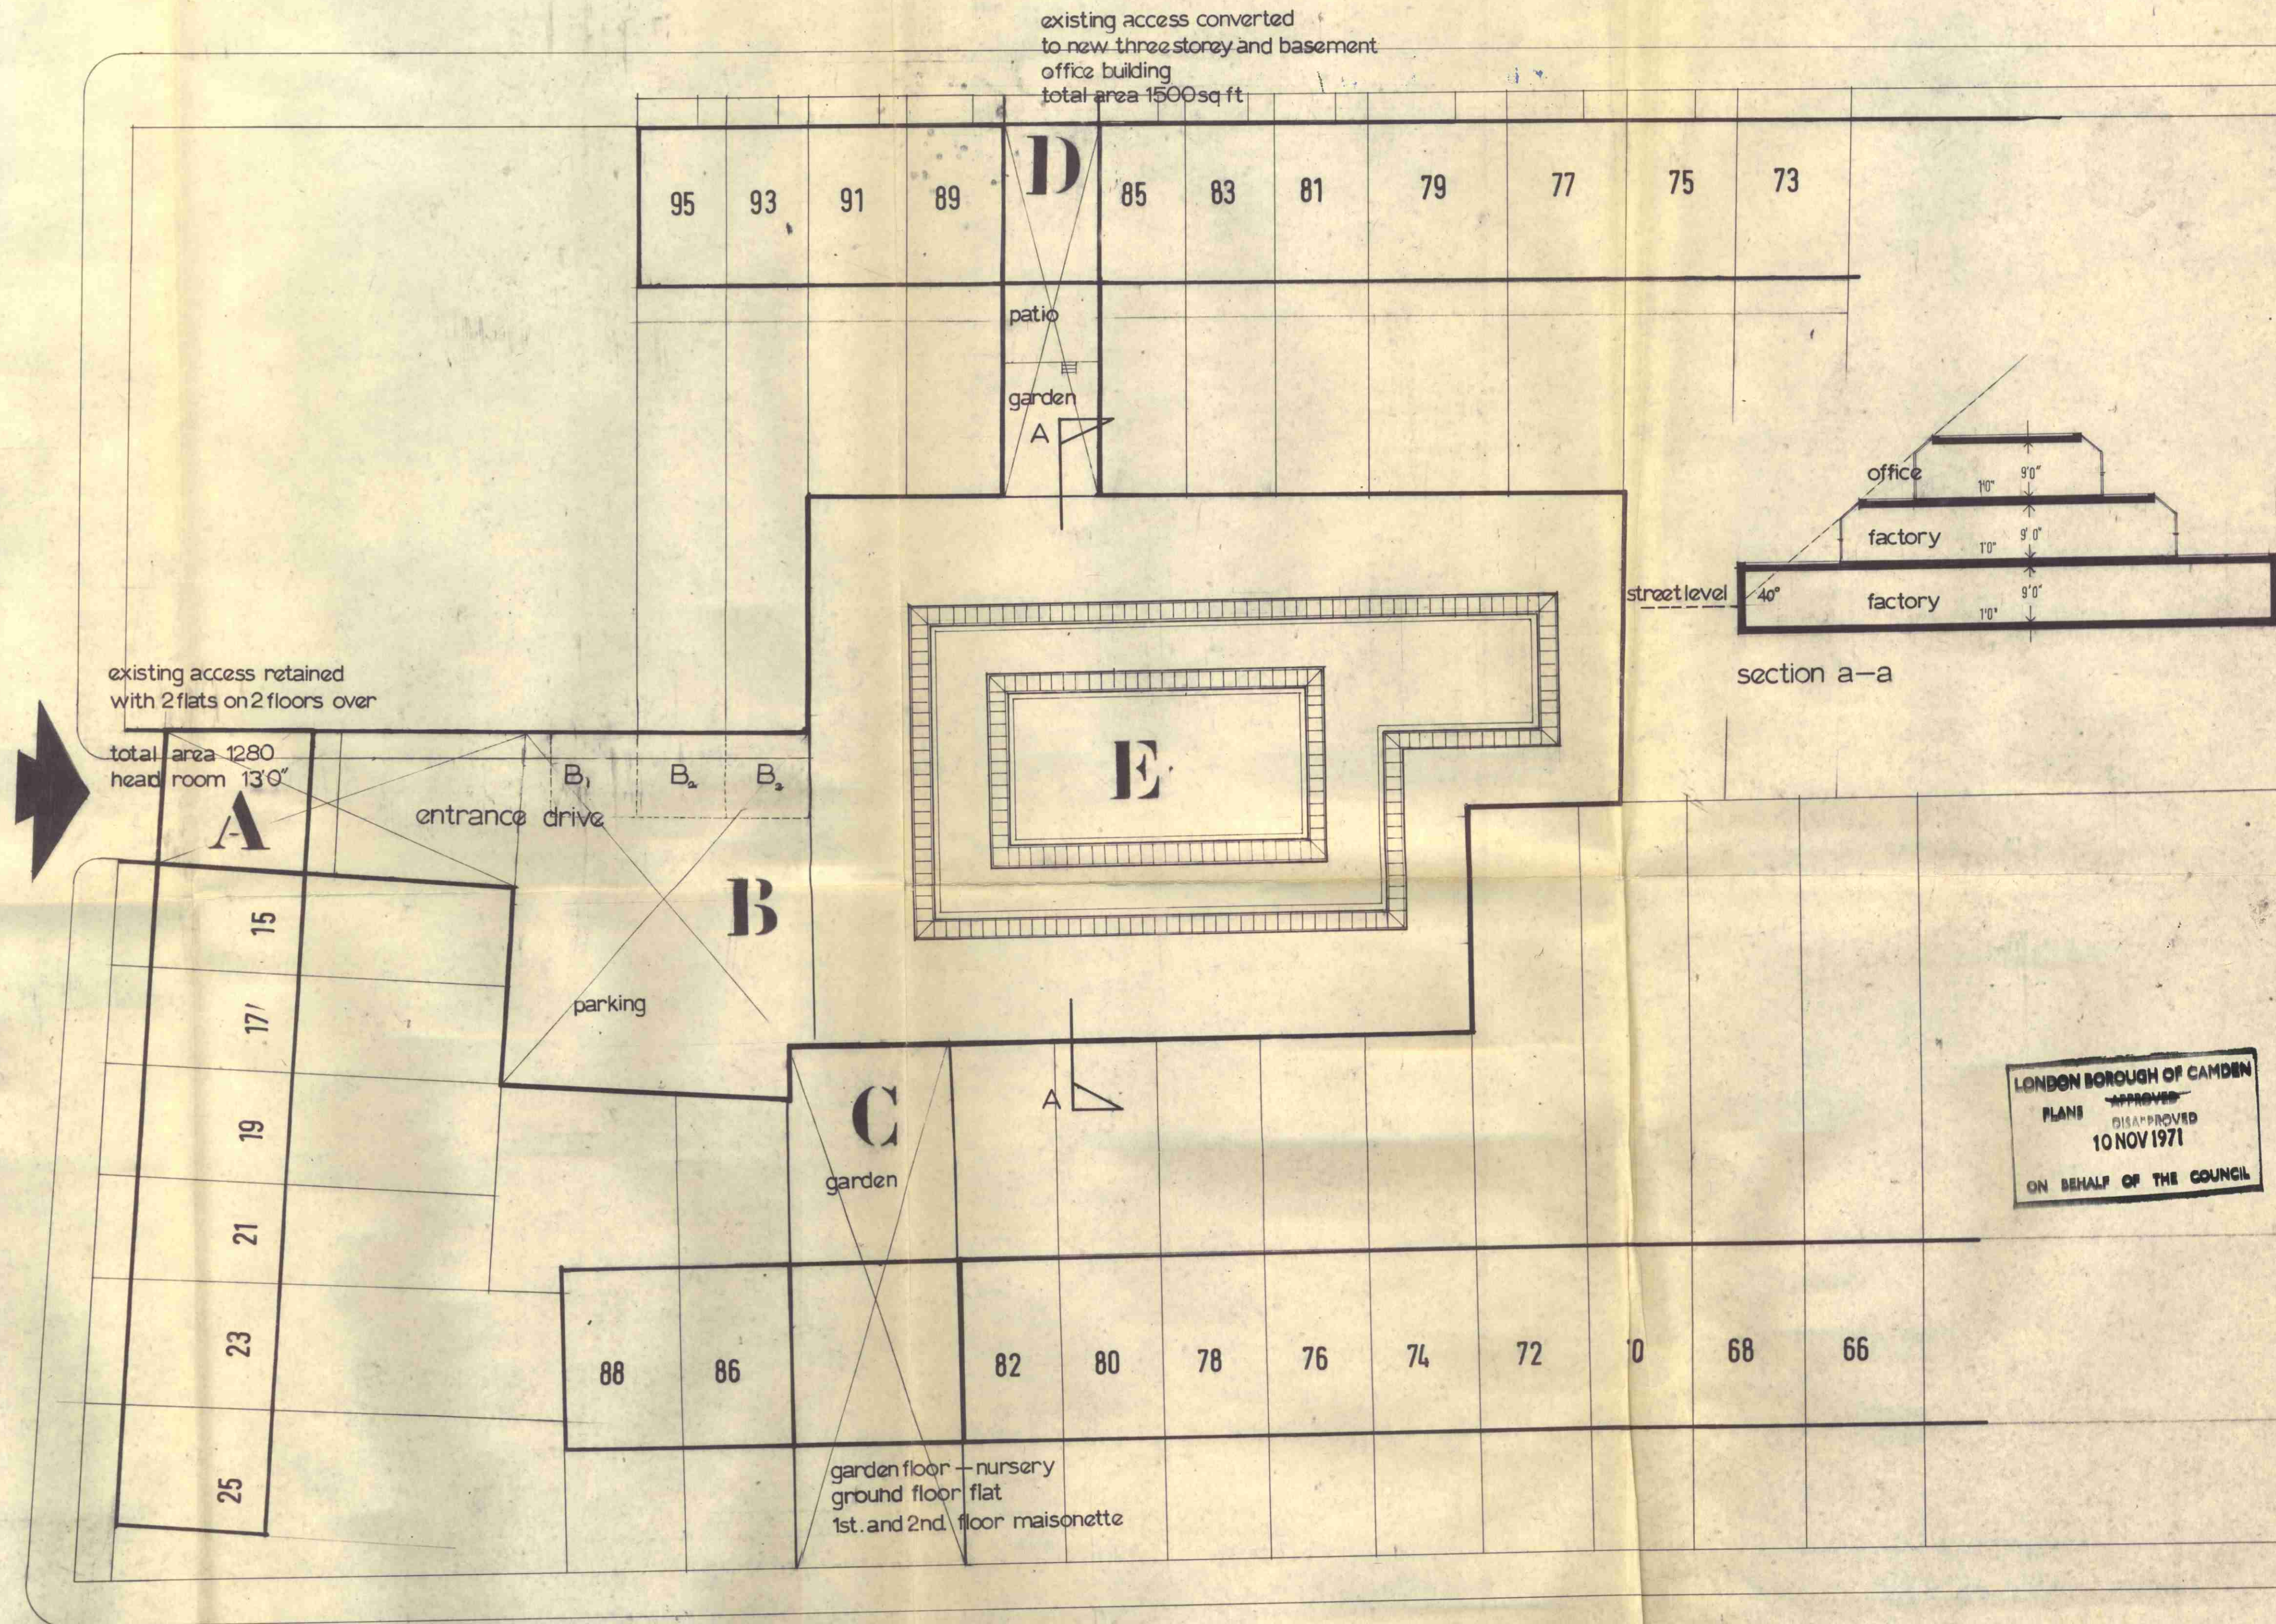

section a-a


LONDON BOROUGH OF CAMDEN
PLANS APPROVED
DISAPPROVED
10 NOV 1971
ON BEHALF OF THE COUNCIL

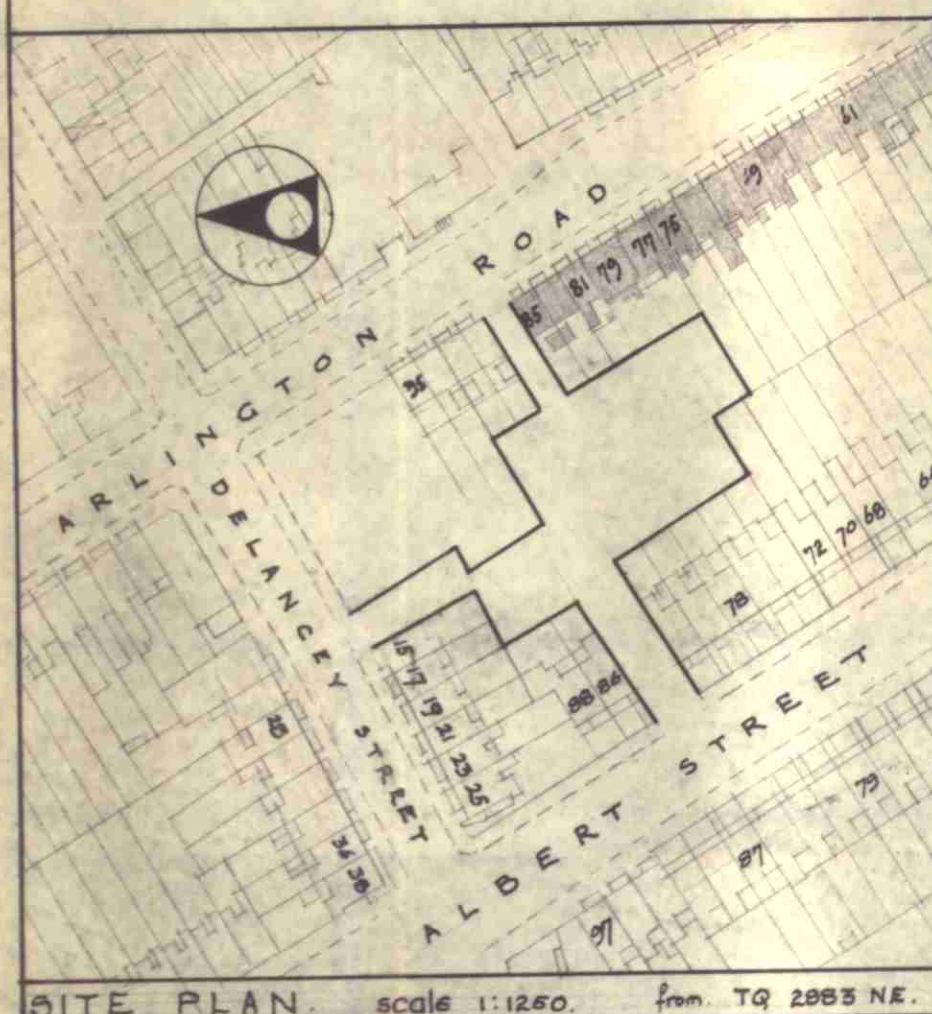

SITE PLAN scale 1:1250 from TQ 2883 NE.

ALBERT STREET

CTP/JH / 26 / 11 / 1971

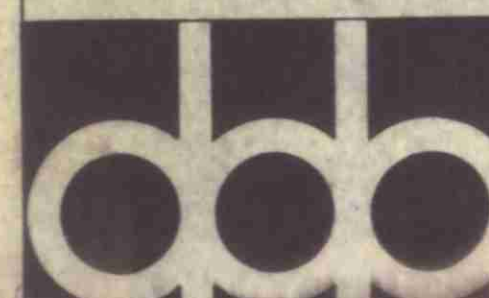

scale
1/16" = 1'-0"

drawn by watkinson

checked by

date 19/8/71

22 Perrins Walk, London NW3.

revisions

DELANCEY MEWS NW.1
PROPOSED FACTORY FOR THE WESTMINSTER
MARKETING Co. Ltd.

site plan

WINNERMAN DAVISON ASSOCIATES chartered architects 01-435-0038

665/1