



PROPOSED FRONT ELEVATION
scale 1:10

Heritage Flush French Door Opening Outwards
Single Glazed Sections with 16mm glazing bars and
external beading


Heritage sliding Sash windows single glazed with
16mm glazing bars and external beading

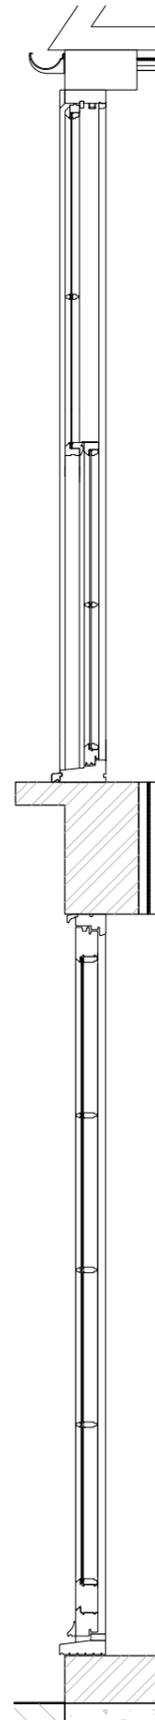

PROPOSED SECTION
scale 1:10

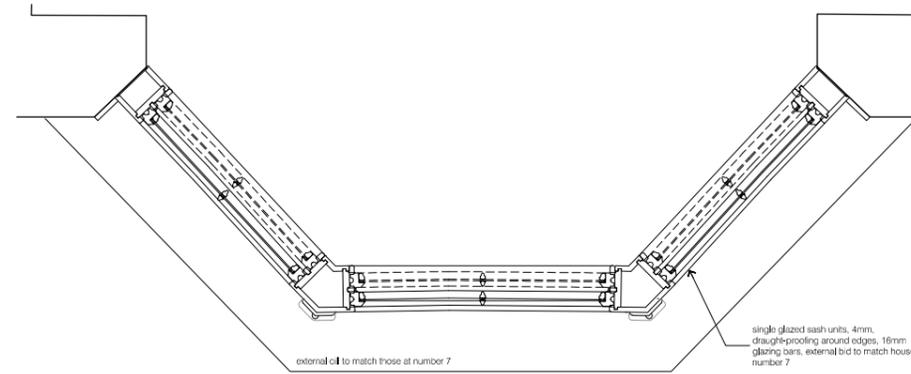

PROPOSED PLAN - LOWER GROUND FLOOR PLAN
scale 1:10

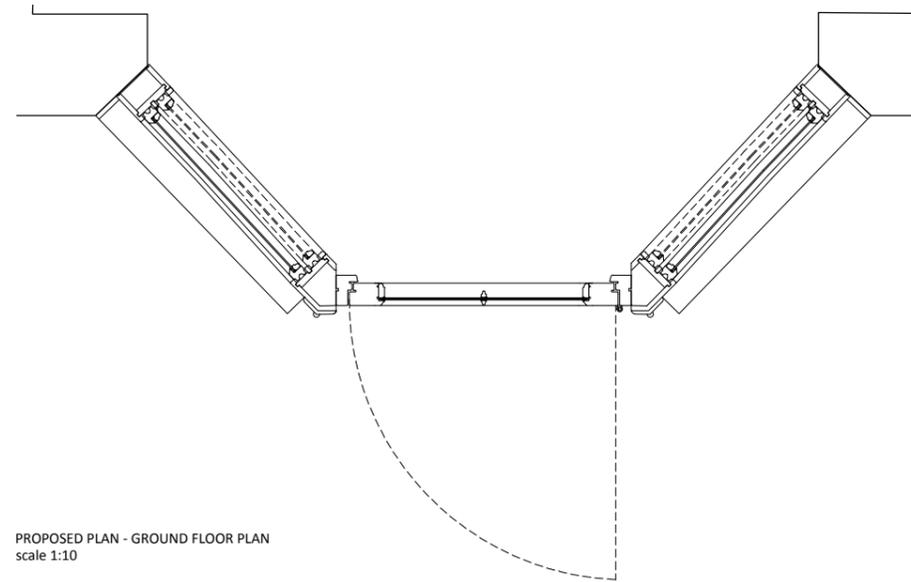

PROPOSED PLAN - GROUND FLOOR PLAN
scale 1:10



EXISTING BAY WINDOW AT NUMBER 7



All dimensions are set out using survey drawings and are from the
ground floor existing internal wall line. Check all setting out on
site - if there are any erroneous dimensions please contact us.

17.07.2019 Planning - discharge condition FS FS

5 Parkhill Road, London NW3 2YH

Front windows details SD150 400

