


REVISIONS			
Rev.	Drawn	By	Date
-	-	-	-

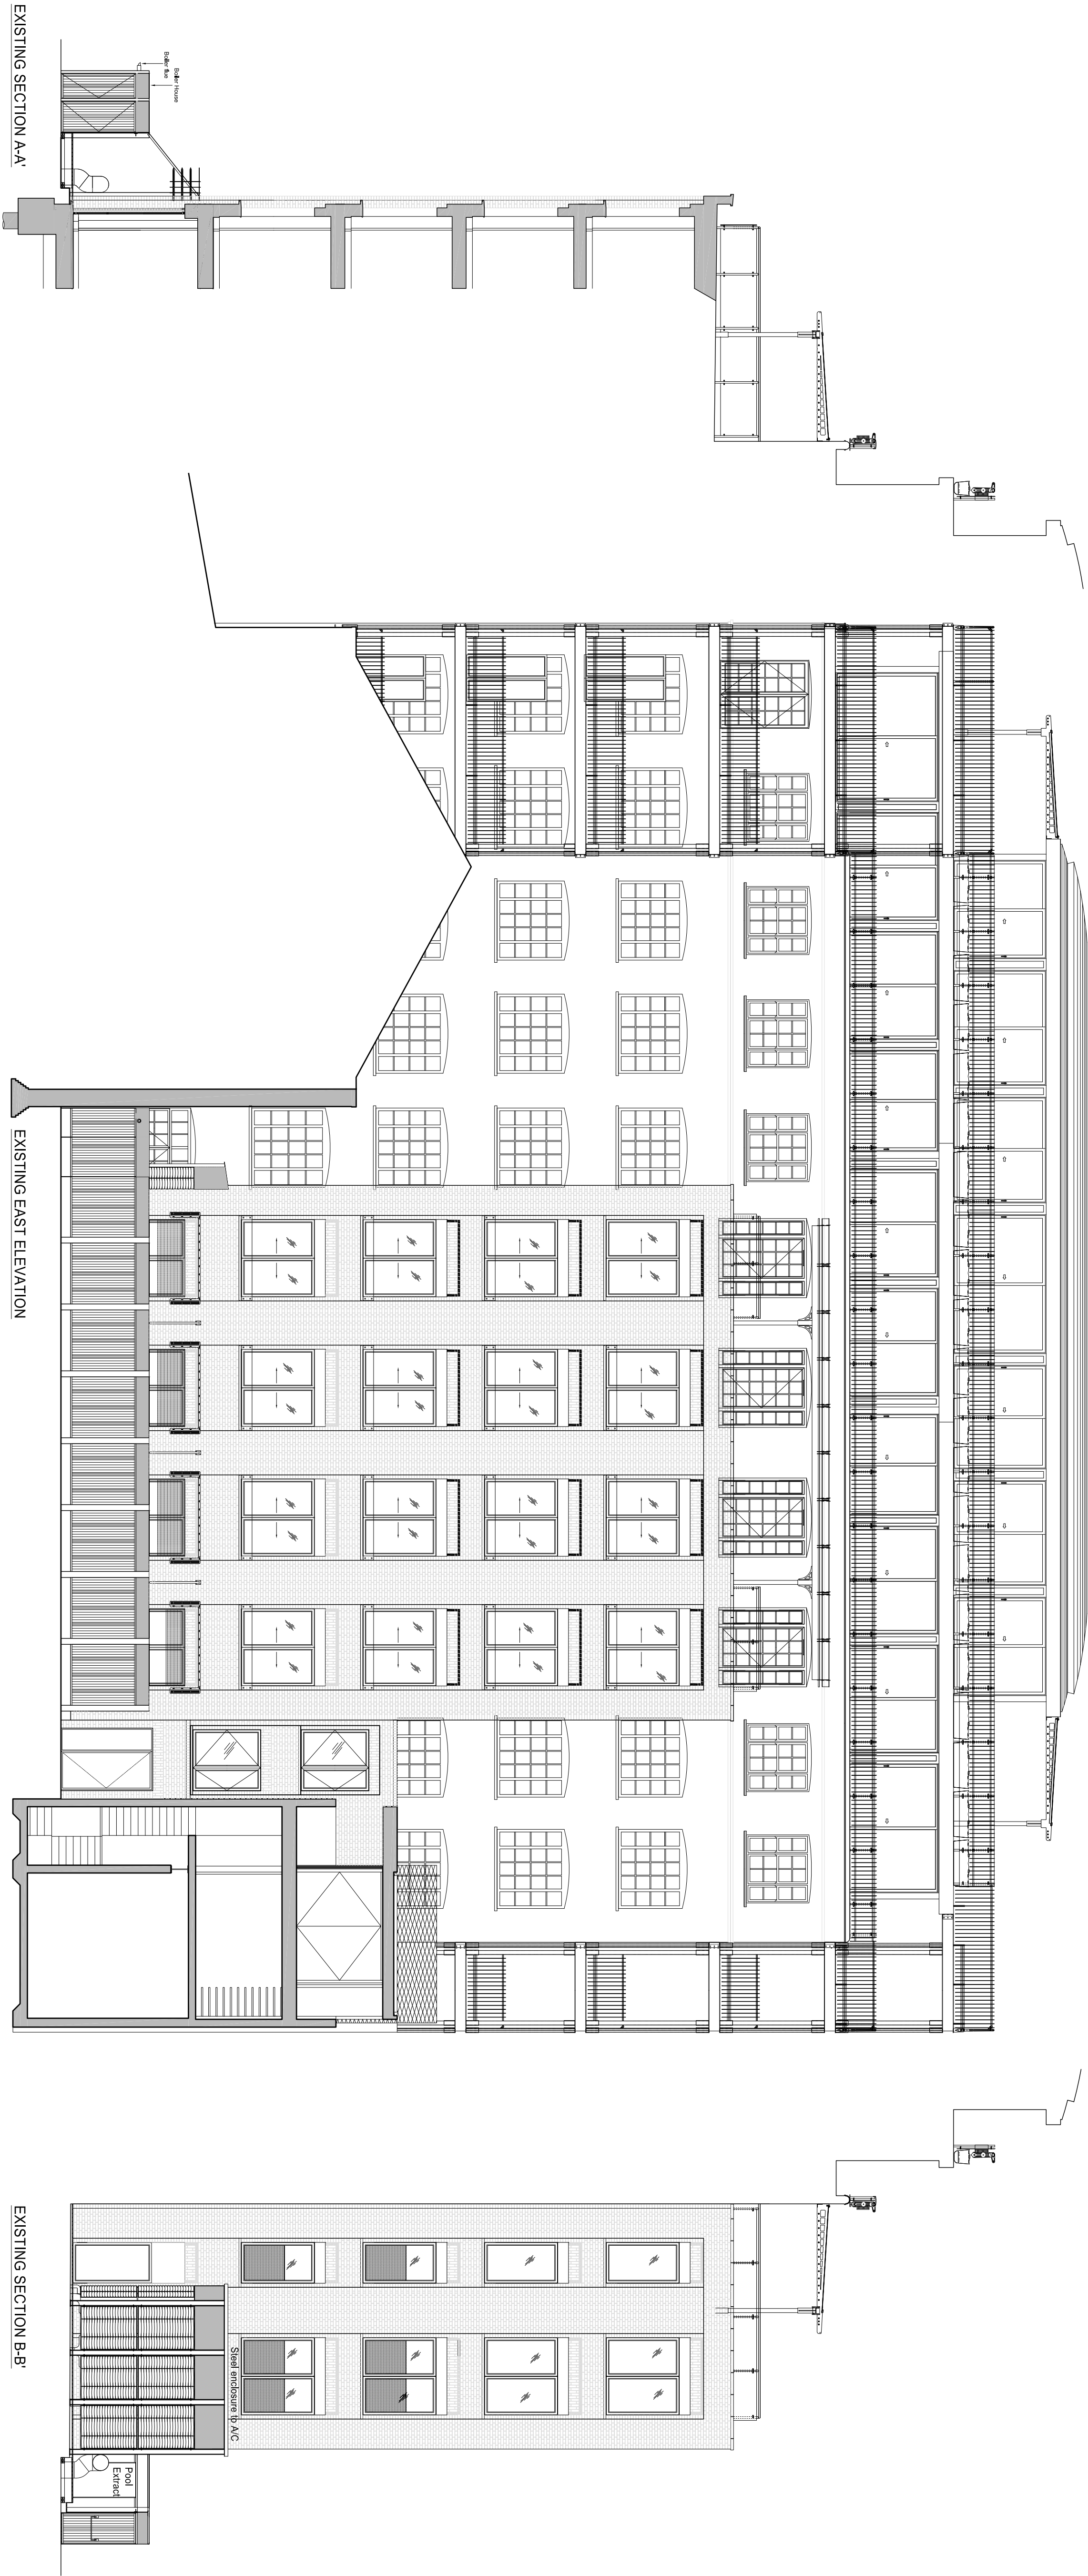

PLANNING APPLICATION

ALL DIMENSIONS TO BE CHECKED ON SITE
WORK TO INCLUDE DIMENSIONS ONLY
REPORT DIMENSIONS TO THE ARCHITECT
AT SOME BE-ONE PROCEEDING

Contemporary Design Solutions

46 Great Marlborough Street
London
W1F 7JW
Telephone: 020 764 9000 Fax: 020 7494 4844

Client

RISETALL LTD

Project Title

Rear Balconies
10A Belmont Street,
LONDON NW1

Drawing Title

**Existing Sections A-A & B-B'
Proposed East Elevation**

Scale: 1: 500@A1; 1:100@A3 Date: July 2019

Drawn: LV Checked: -

Drawing No: **190720-A(SO)400** Rev: -

