



EXISTING FRONT ELEVATION (A)



EXISTING SIDE ELEVATION (B)

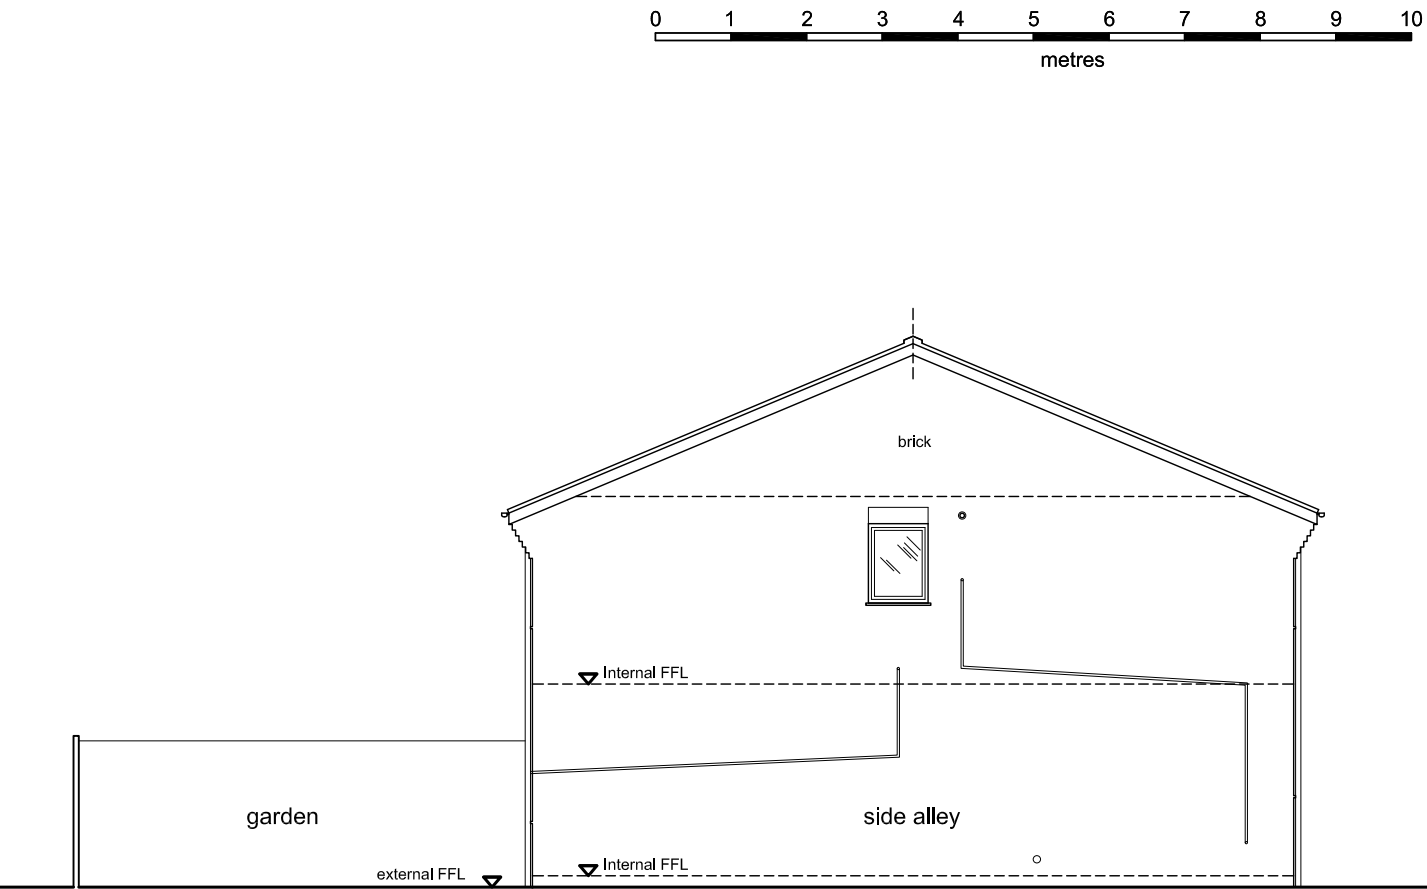

EXISTING REAR ELEVATION (C)

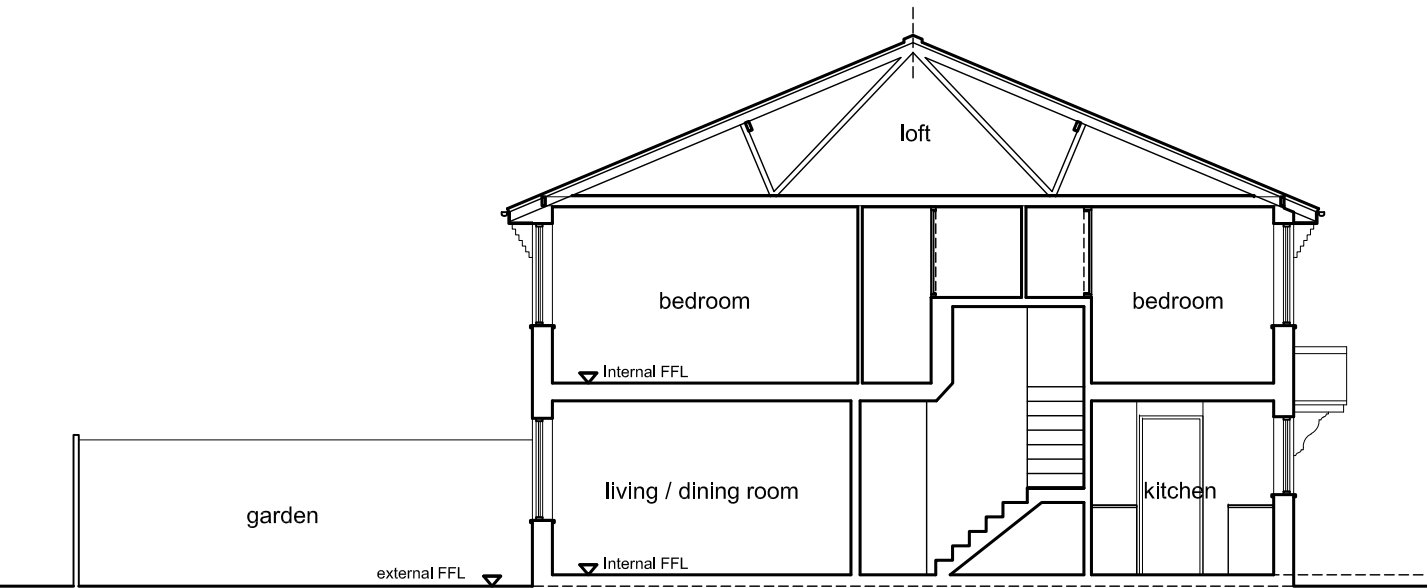

EXISTING CROSS SECTION (A)

AS EXISTING

NOTES:  
This drawing should be read in conjunction with all relevant drawings, specifications, schedules and other contract information issued by the Architect, Structural Engineer and any other consultant employed or retained by the Employer in respect of these works. Do not scale from this drawing. All dimensions must be confirmed on site and verified with the Architect. Any discrepancies on the drawing must be reported to the Architect prior to any works being carried out on site.

This drawing remains the copyright of Studio DC Ltd.

Studio DC  
Architects

tel: 07906 387185  
www.studiopc.co.uk  
email: andy@studiopc.co.uk

**JOB**  
10 PLOUGHMANS CLOSE, CAMDEN,  
LONDON, NW1 0XH

**TITLE**  
EXISTING ELEVATIONS  
& CROSS SECTION

<b>DATE</b>	05.07.19
<b>SCALE</b>	1:100 at A3 / 1:50 at A1
<b>DRAWN</b>	A.C.

**DRAWING NO.** 1140-P-EX-02