


PLANNING

NOTES:
This drawing should be read in conjunction with all relevant drawings, specifications, schedules and other contract information issued by the Architect, Structural Engineer and any other consultant employed or retained by the Employer in respect of these works. Do not scale from this drawing. All dimensions must be confirmed on site and verified with the Architect. Any discrepancies on the drawing must be reported to the Architect prior to any works being carried out on site.

This drawing remains the copyright of Studio DC Ltd.

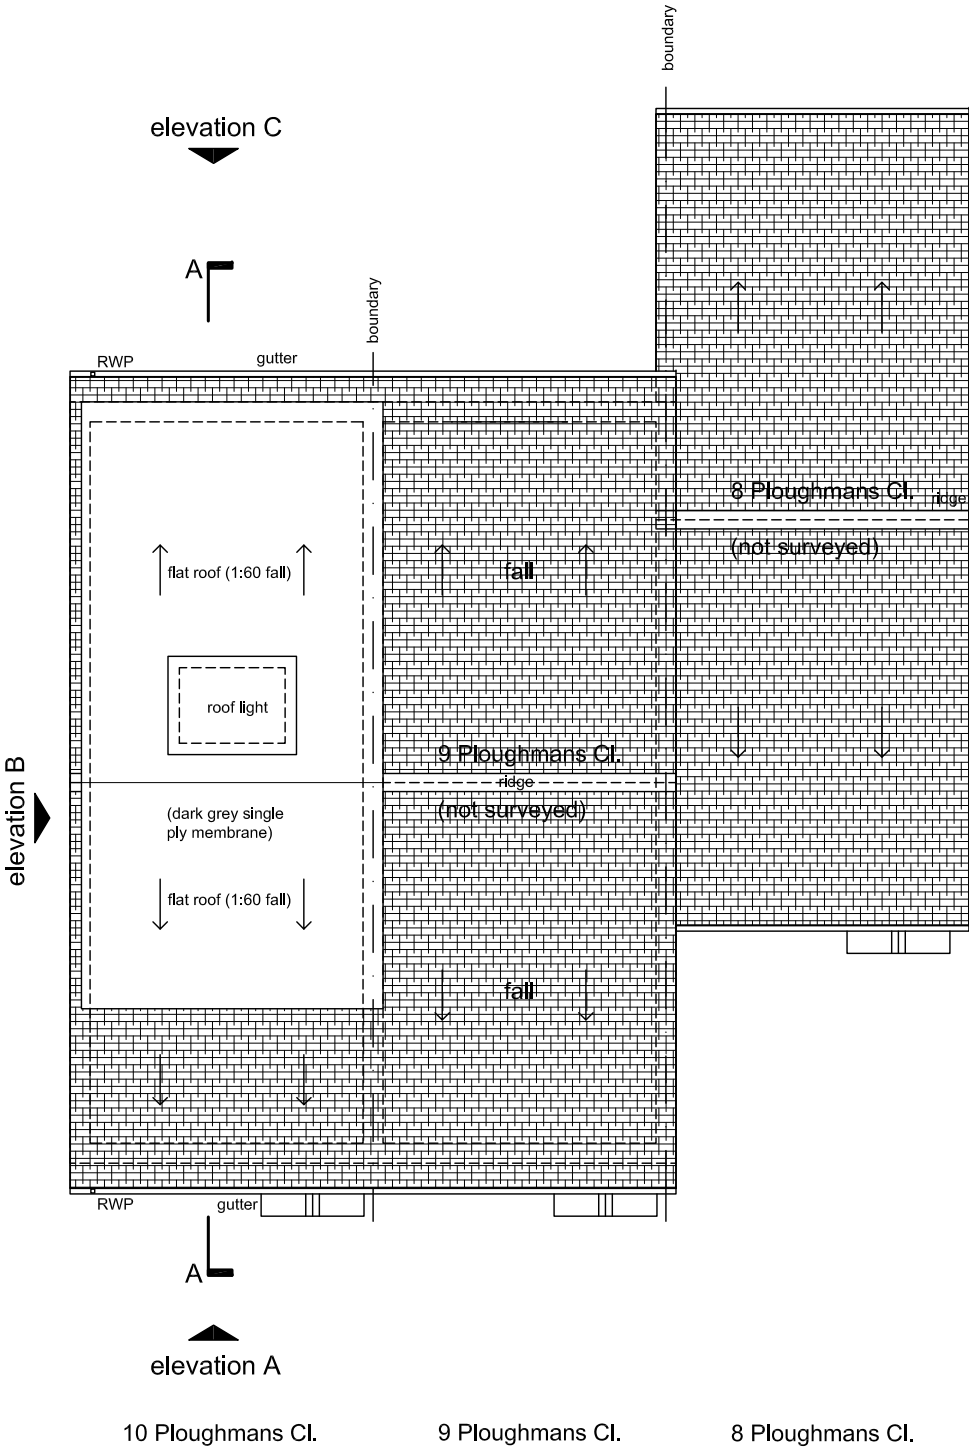

PROPOSED ROOF PLAN

Studio DC
Architects

tel: 07906 387185
www.studiopc.co.uk
email: andy@studiopc.co.uk

JOB

10 PLOUGHMANS CLOSE, CAMDEN,
LONDON, NW1 0XH

TITLE

PROPOSED ROOF PLAN

DATE	05.07.19
SCALE	1:100 at A3 / 1:50 at A1
DRAWN	A.C.

DRAWING NO.

1140-P-GA-03