



These plans are project and site specific and shall only be used for their intended purpose unless otherwise permitted by written consent of Brian O'Reilly Architects.

All dimensions shown are indicative and must be double checked on site by the contractor. Any inconsistencies found must be reported to Brian O'Reilly Architects.


DO NOT SCALE FROM THE DRAWINGS.

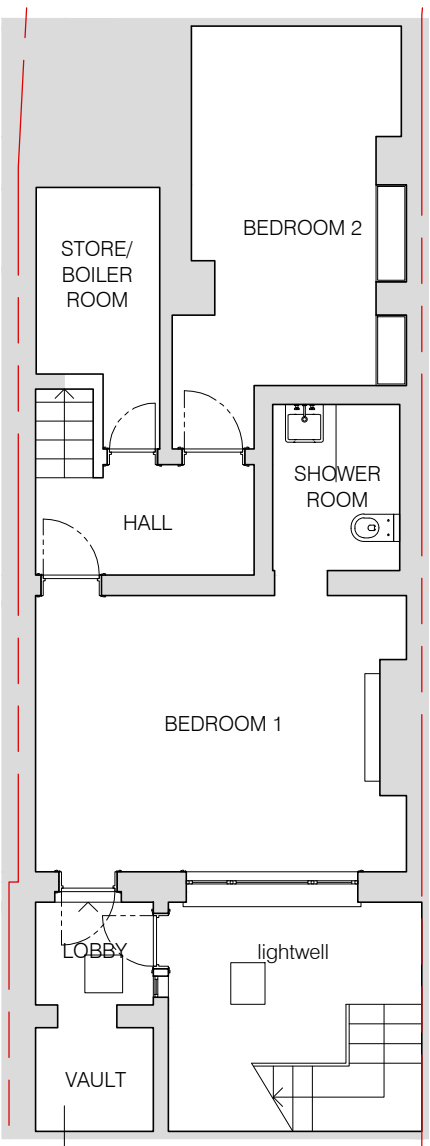

01 EXISTING LOWER GROUND FLOOR PLAN
scale 1:100

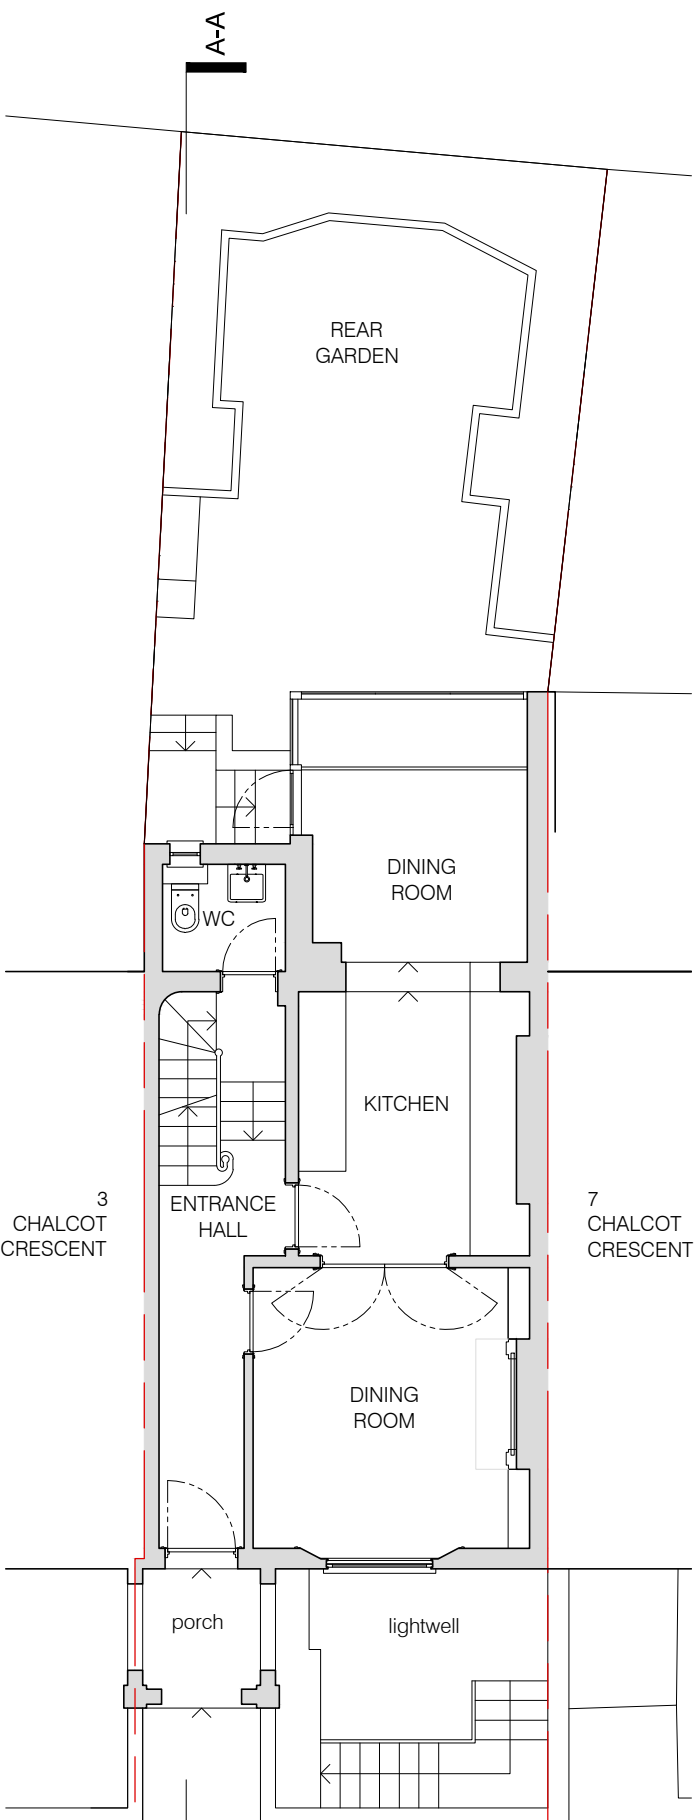

02 EXISTING GROUND FLOOR PLAN
scale 1:100

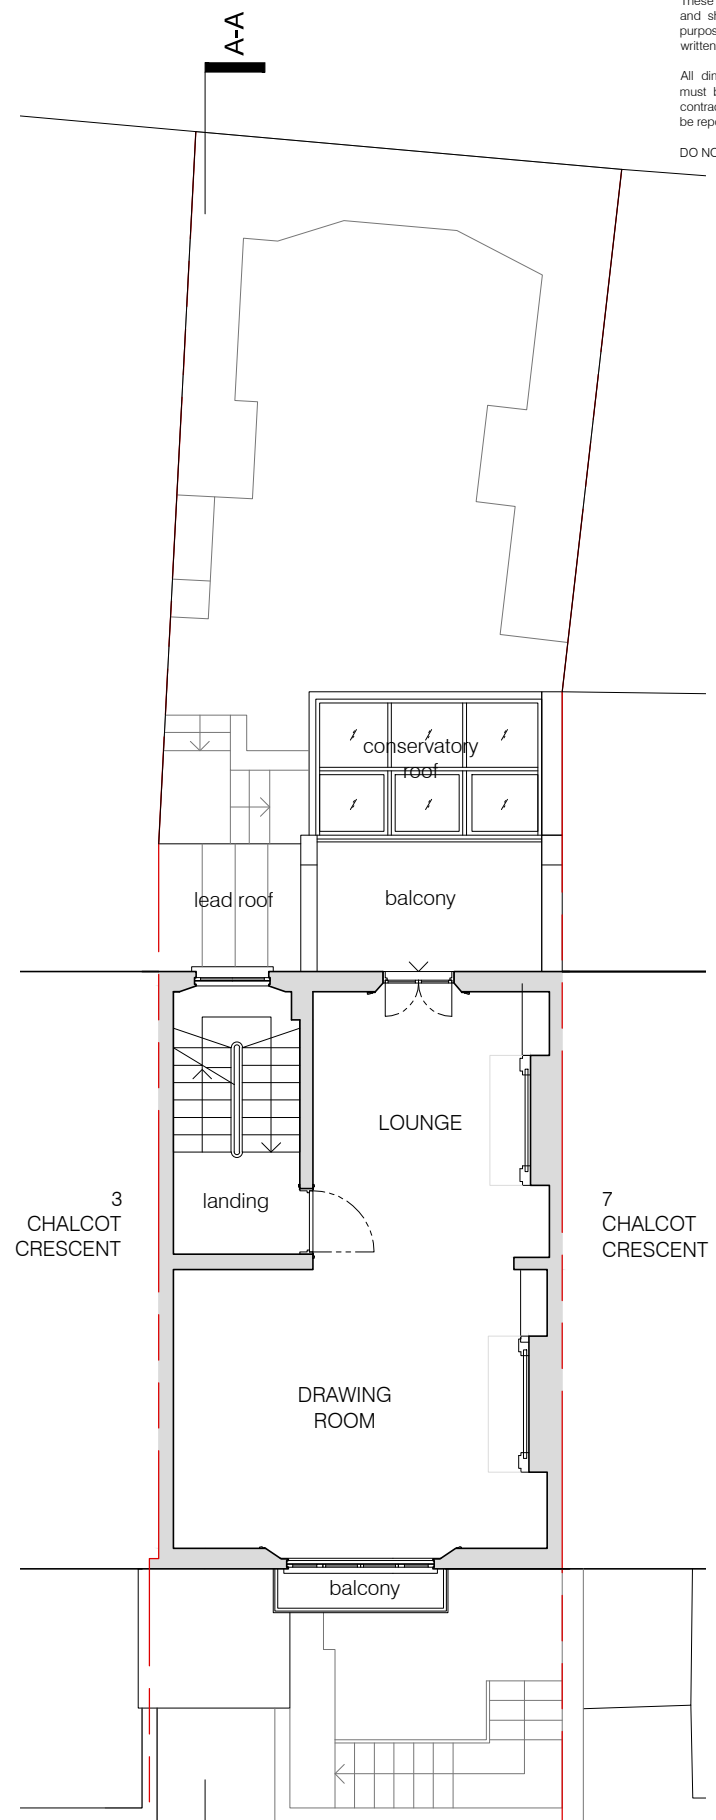

03 EXISTING FIRST FLOOR PLAN
scale 1:100



project	status / number	scale
5 CHALCOT CRESCENT LONDON, NW1 8YE	EXISTING / 483-102-E	1:100 @ A3
BRIAN O'REILLY ARCHITECTS	drawing	date
31 Oval Road, London, NW1 7EA +44 (0)20 7267 1184 www.brianoreillyarchitects.com mail@brianoreillyarchitects.com	EXISTING LG, G, F FLOOR PLANS	18.07.2019