



These plans are project and site specific and shall only be used for their intended purpose unless otherwise permitted by written consent of Brian O'Reilly Architects.

All dimensions shown are indicative and must be double checked on site by the contractor. Any inconsistencies found must be reported to Brian O'Reilly Architects.


DO NOT SCALE FROM THE DRAWINGS.

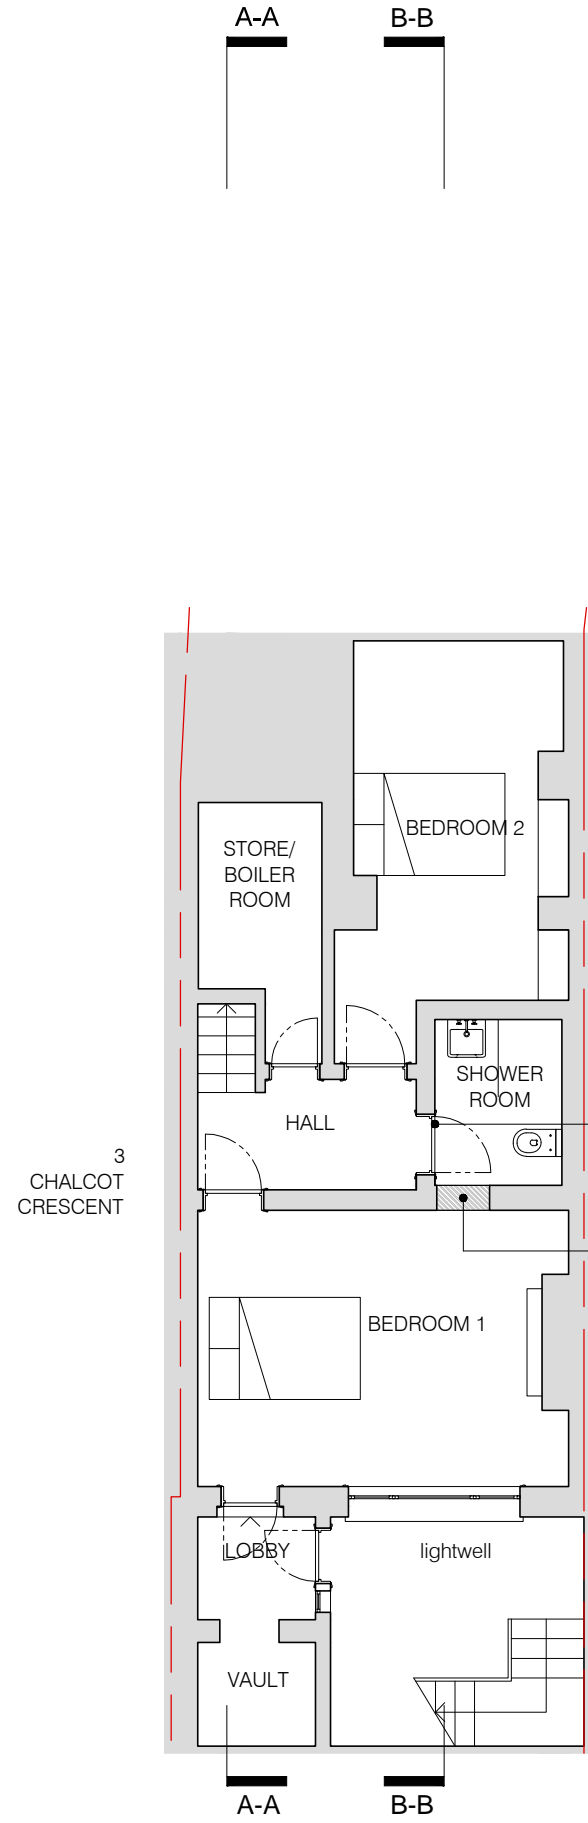

01 PROPOSED LOWER GROUND FLOOR PLAN  
scale 1:100

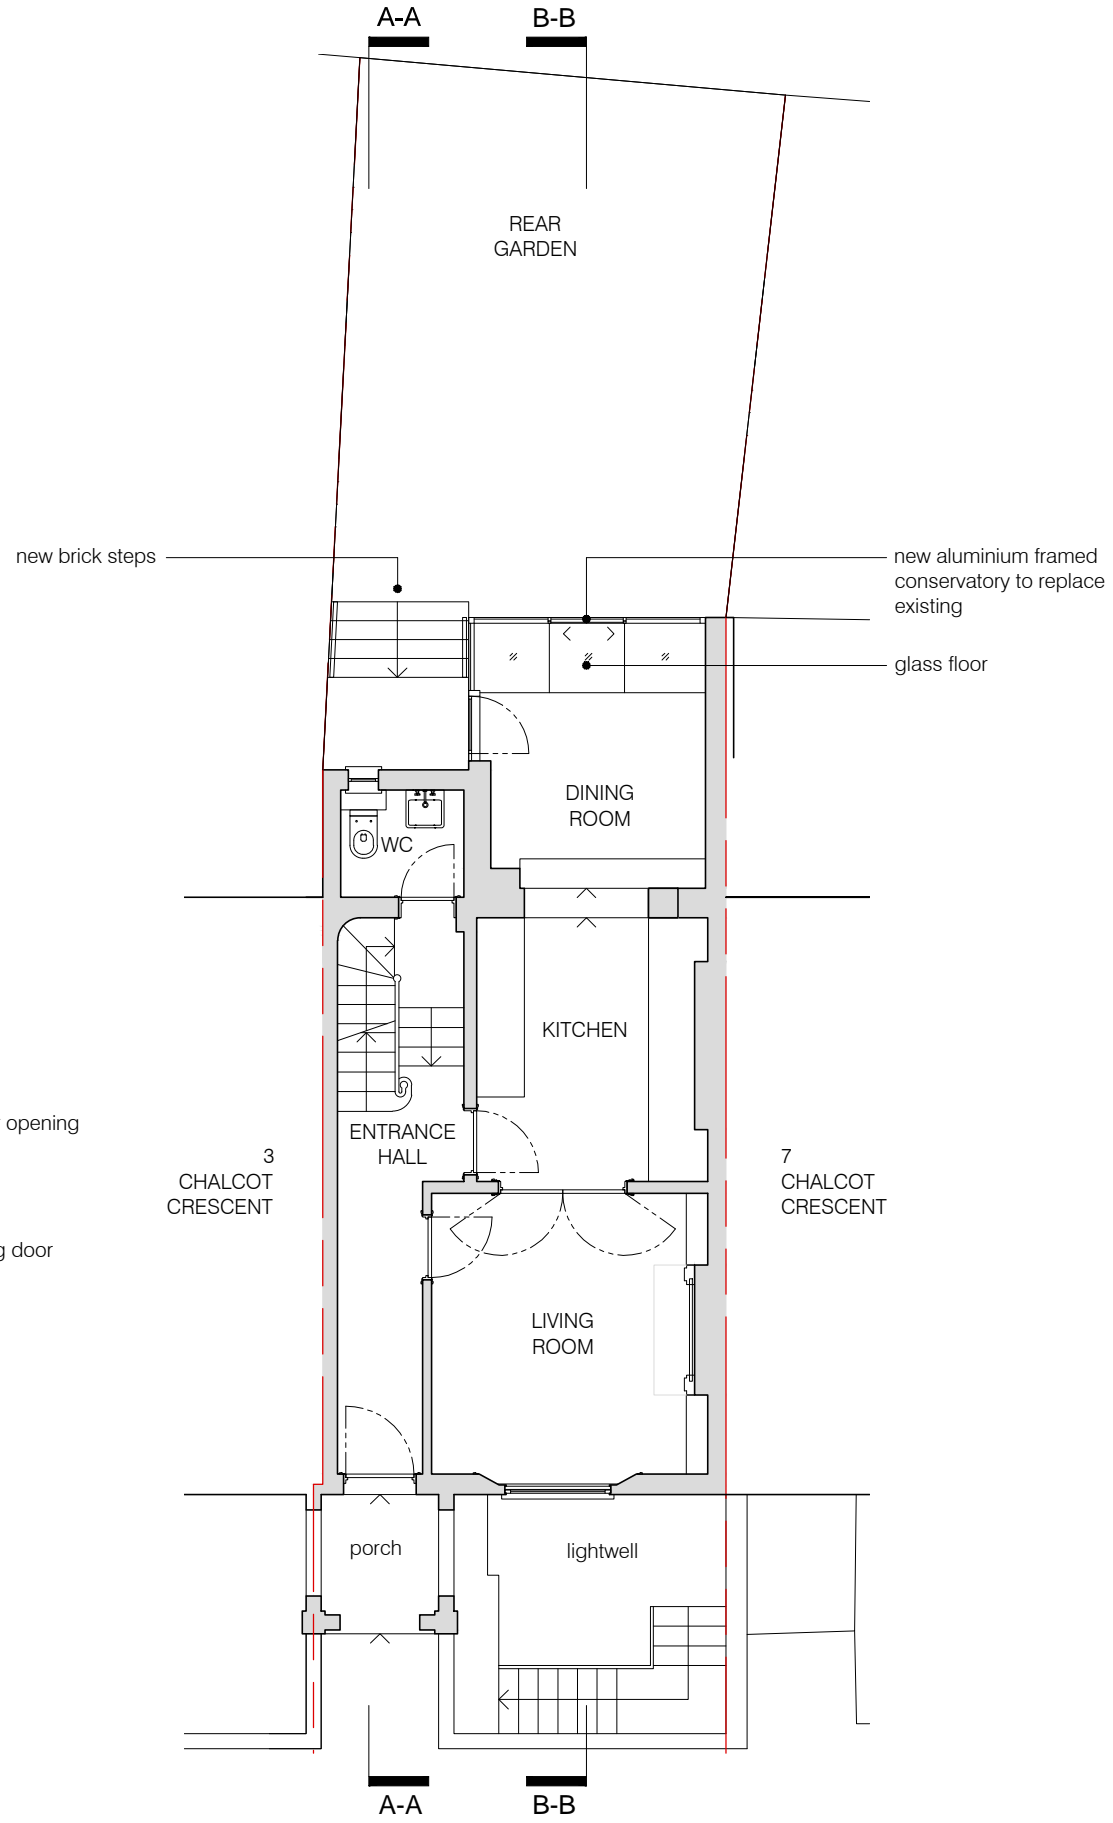

02 PROPOSED GROUND FLOOR PLAN  
scale 1:100

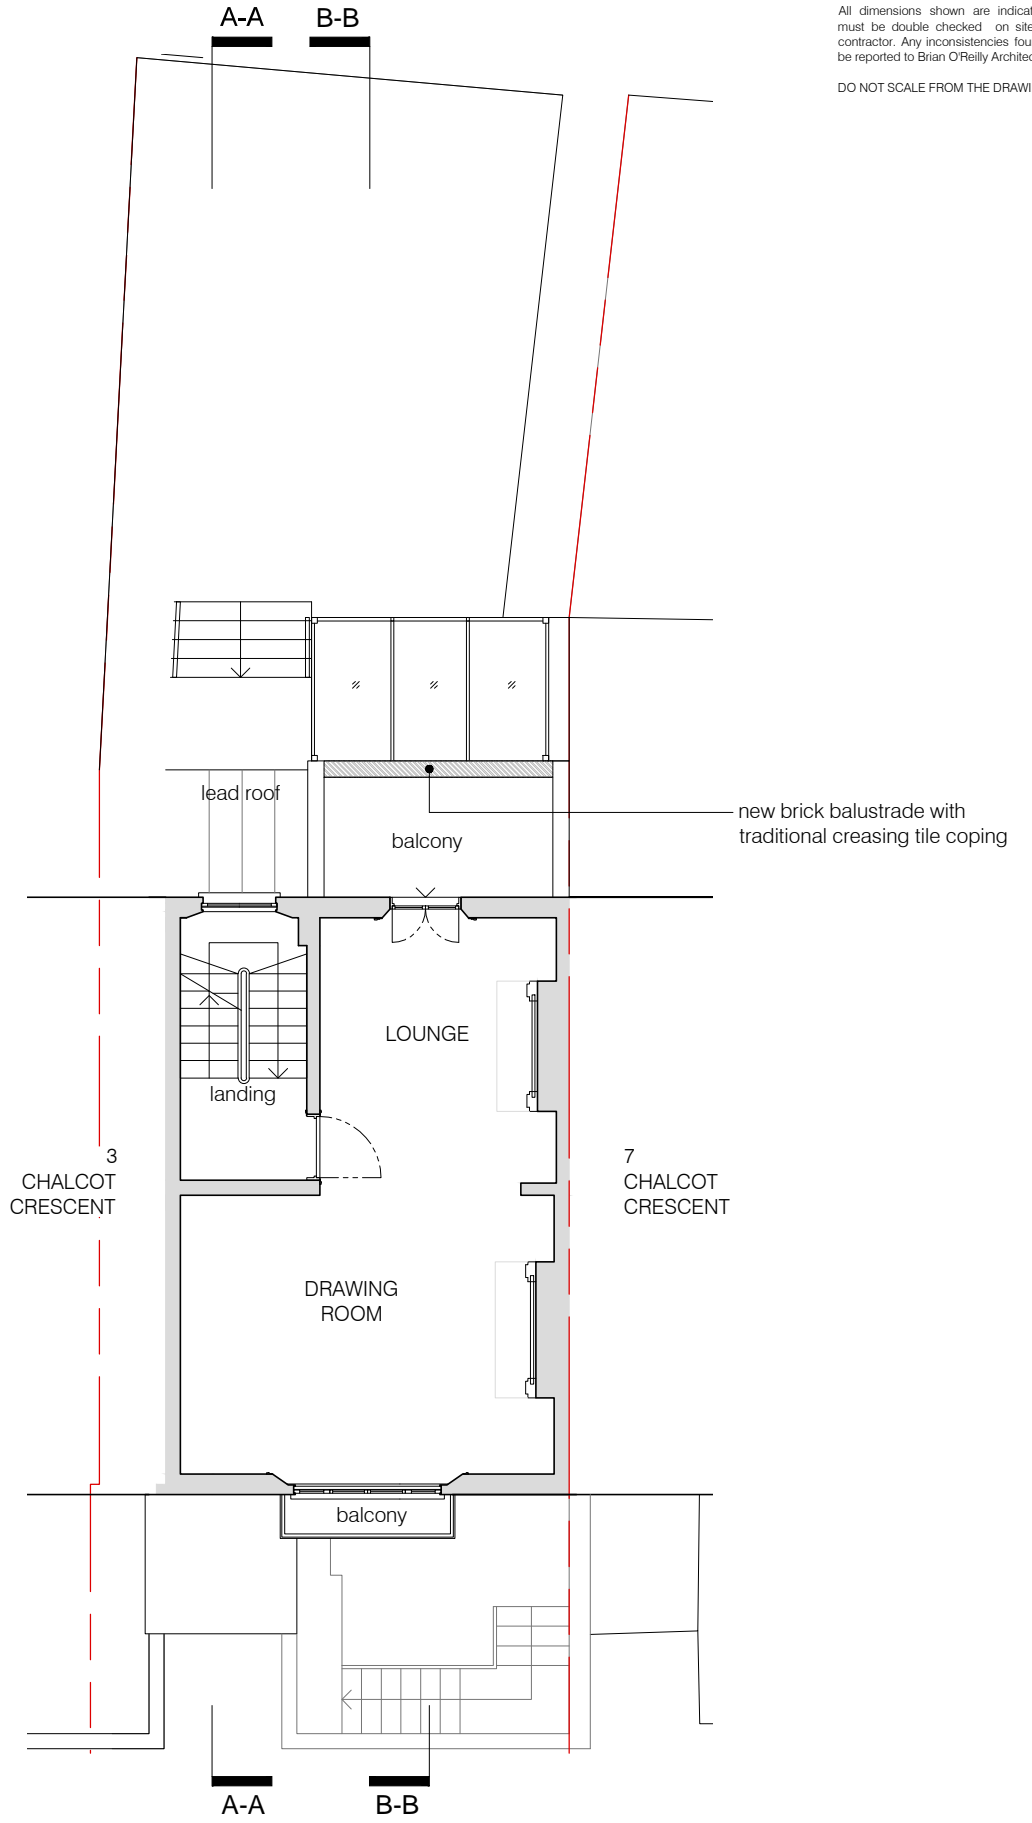

03 PROPOSED FIRST FLOOR PLAN  
scale 1:100



project  
5 CHALCOT CRESCENT LONDON, NW1 8YE

**BRIAN O'REILLY ARCHITECTS**  
31 Oval Road, London, NW1 7EA +44 (0)20 7267 1184  
www.brianoreillyarchitects.com mail@brianoreillyarchitects.com

status / number  
PROPOSED / 483-102-P  
scale  
1:100 @ A3

drawing  
PROPOSED LG, G, F  
FLOOR PLANS  
date  
18.07.2019