


Key:

Site Boundary

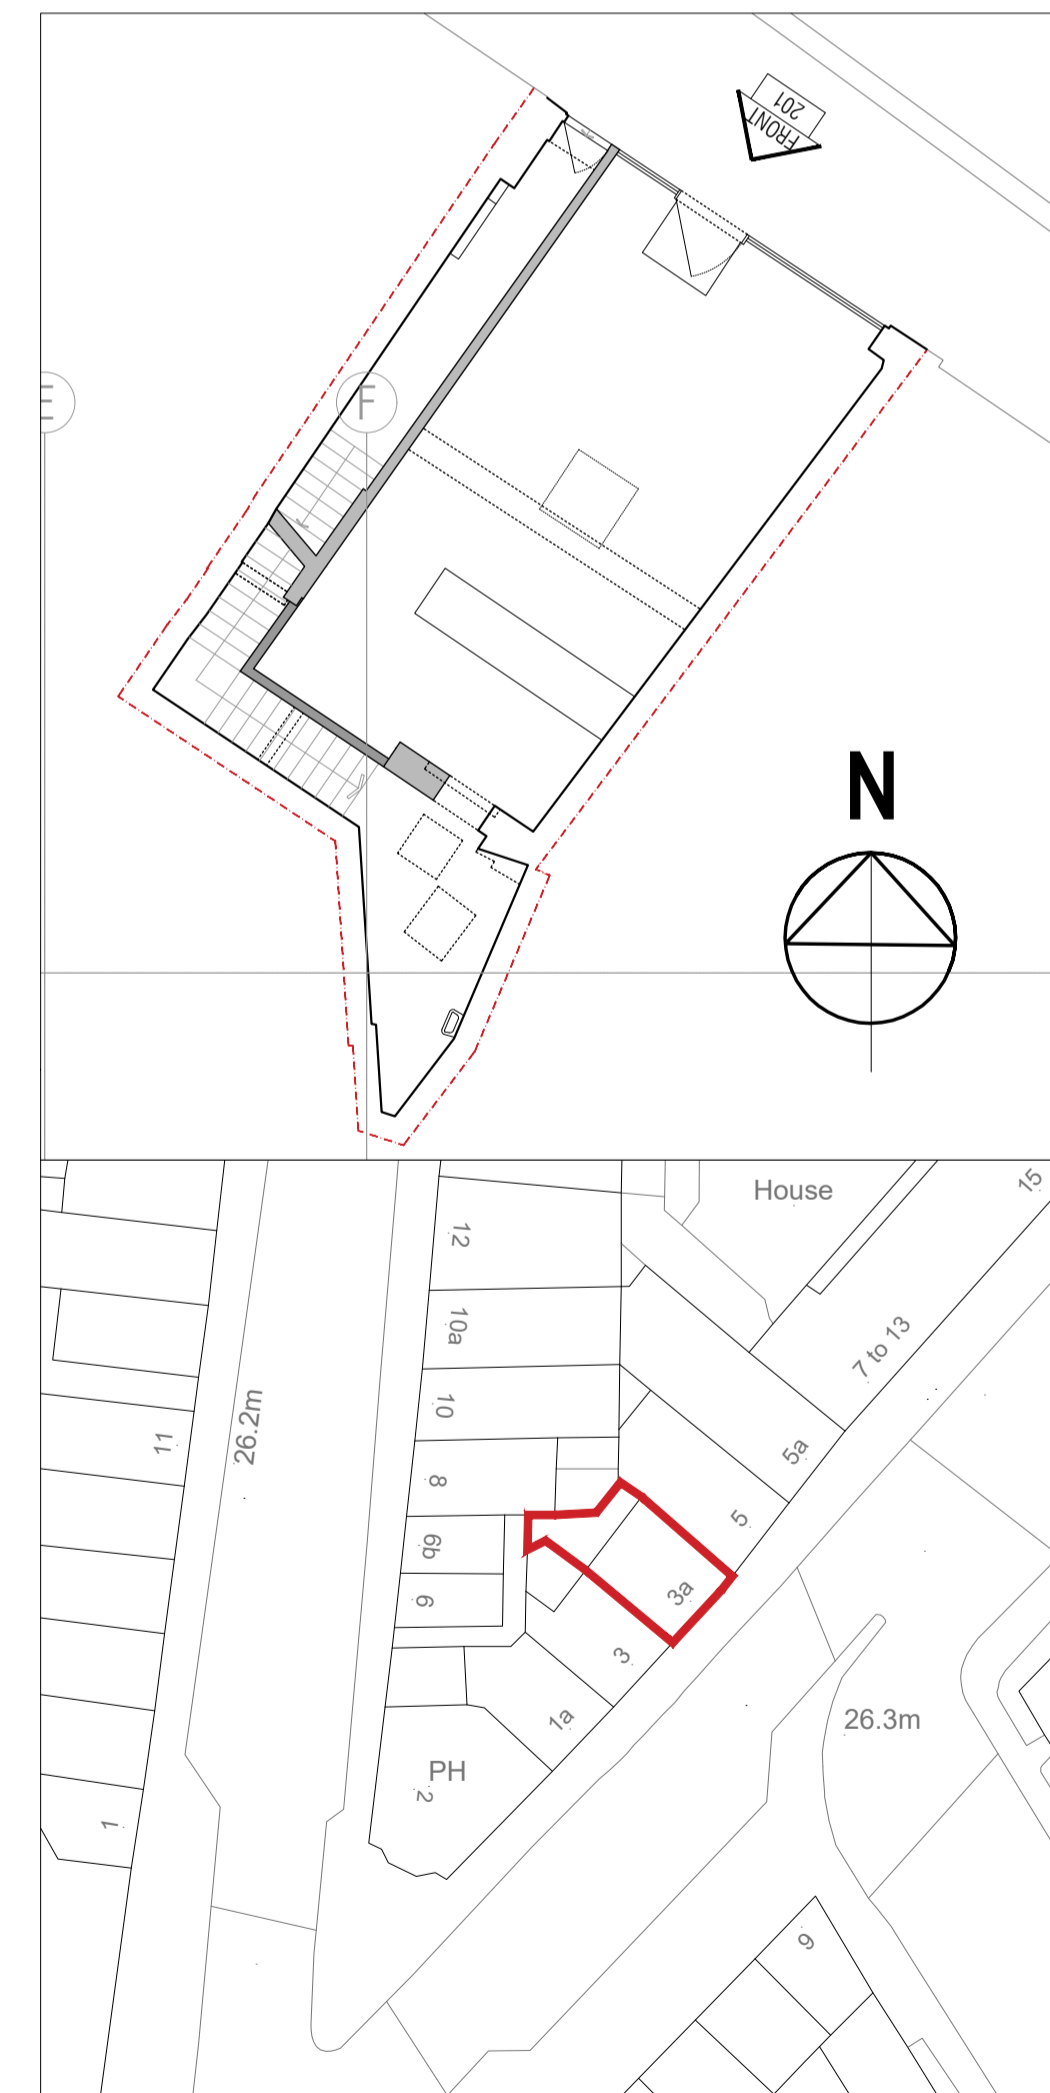

NOTES

- Do not scale off these drawings. Dimensions govern.
- All dimensions are given in millimetres (mm) unless otherwise noted.
- All dimensions shall be verified on site before proceeding with the work contractor before construction and fabrication commences.
- Workmanship and materials to be accordance with the relevant current British Standard Codes of Practice and the Local Authorities requirements.
- During construction the contractor shall be responsible for maintaining the structure in a stable condition.
- These drawings are to be read in conjunction with all other contract documentation and other consultants documentation.
- If in doubt, ask!

Rev	Date	Reason for Issue	ch'd
P-00	06-03-19	for information	Jl

ambigram architects

Studio 204, 60 Grays Inn Road
London WC1X 8AQ

www.ambigramarchitects.com
info@ambigramarchitects.com

© Copyright 2015

ambigram architects ltd

3a Camden Rd

3a Camden Road
London NW1 9LG

Project

Proposed Front Elevation

Title

aa-1703

Job number

March 2019

Date

P201

Drawing no

MJ

Drawn

1:50_@A1

1:100_@A3

Scale

P-00

Revision