

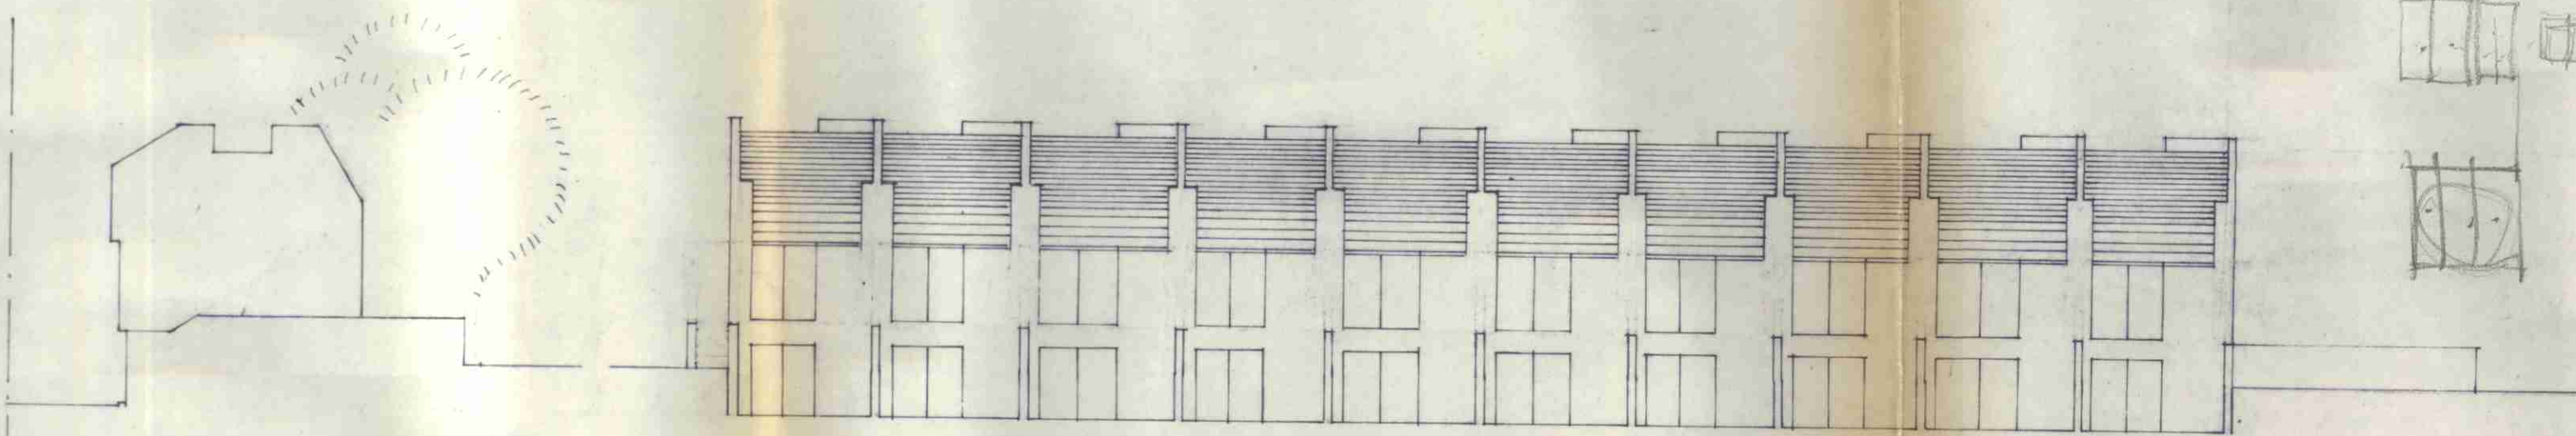


ELEVATION ONTO MEWS

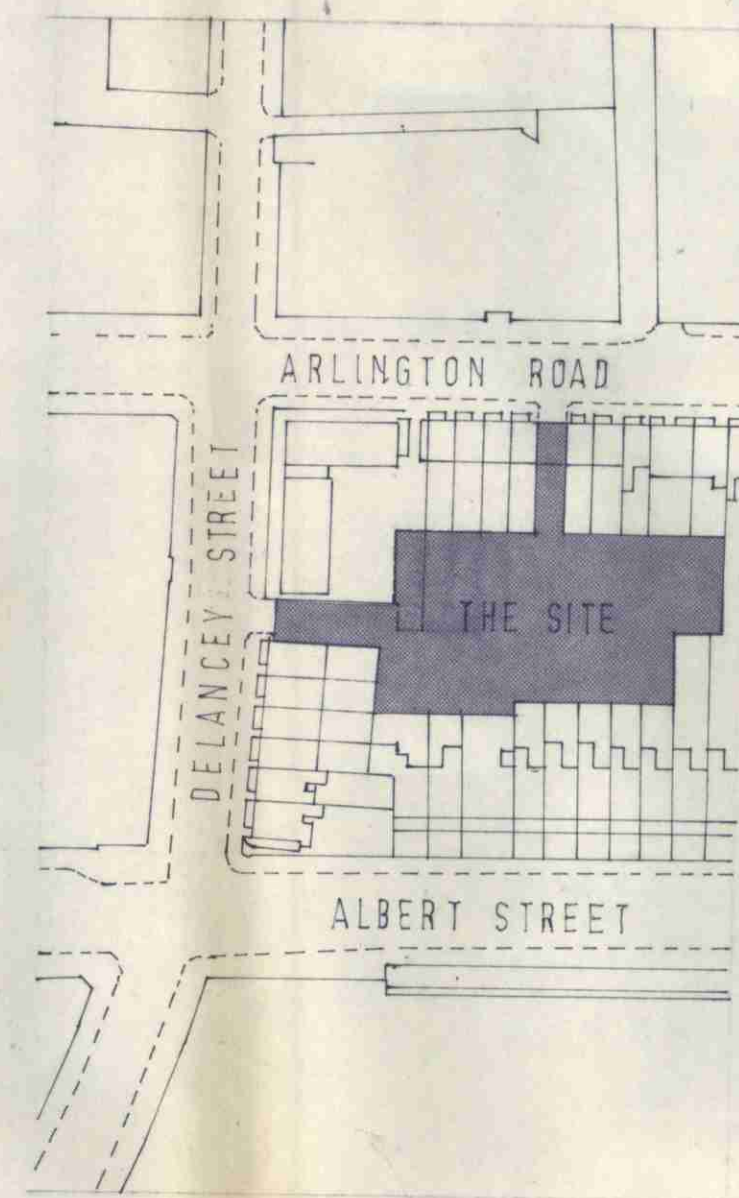

REAR ELEVATION

MEWSC END ELEVATION

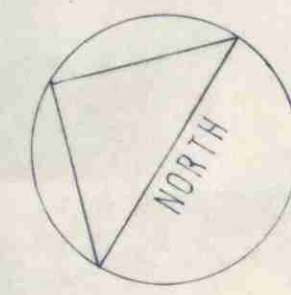

LOCATION PLAN 1:1250

REVISIONS		
NO.	DATE	DESCRIPTION


NOTES  
 FIGURED DIMENSIONS ARE TO BE USED IN PREFERENCE TO SCALED DIMENSIONS.  
 CONTRACTORS MUST VERIFY ALL DIMENSIONS AT THE JOB BEFORE COMMENCING ANY WORK.

SITE AREA APPROX 17000sq ft  
 HABITABLE RMS/ACRE 170  
 .. " .. /SITE 68

NO. OF 2 BED HOUSES 20  
 NO. HAB. ROOMS/HOUSE 3  
 PROPOSED HAB. RMS/SITE 60

MIN AMENITY AREA/UNIT 150sq ft

AREA OF EACH UNIT 1000 ..

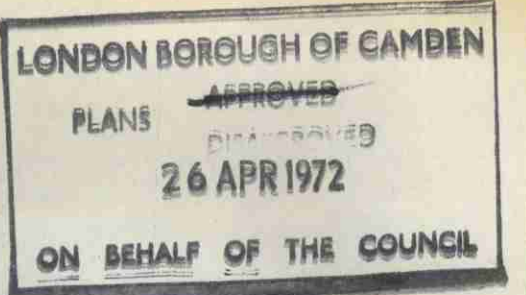

A R CLAYTON - WELCH  
 DIP ARCH (THE POLY) ARIBA  
 CHARTERED ARCHITECT  
 27 PROWSE PLACE LOND NW1  
 TELEPHONE 01-267-3302  
 IN ASSOCIATION WITH

MELICH & WHITE  
 ARCHITECTS  
 NASSAU BAHAMAS

P.O. BOX 444 TELE. 2-8579


CHECKED	INITIAL	DATE	SCALE
			1:1250
DRAWN	AW	15.1.72	8
FILE NO.			1/16"

JOB  
 PROPOSED MEWS HOUSING  
 AT CAMDEN STUDIOS NW1

DRAWING TITLE  
 SITE LOCATION, LAYOUT  
 SECTION AND ELEVATIONS


DRAWING NO. REVISION

83.03

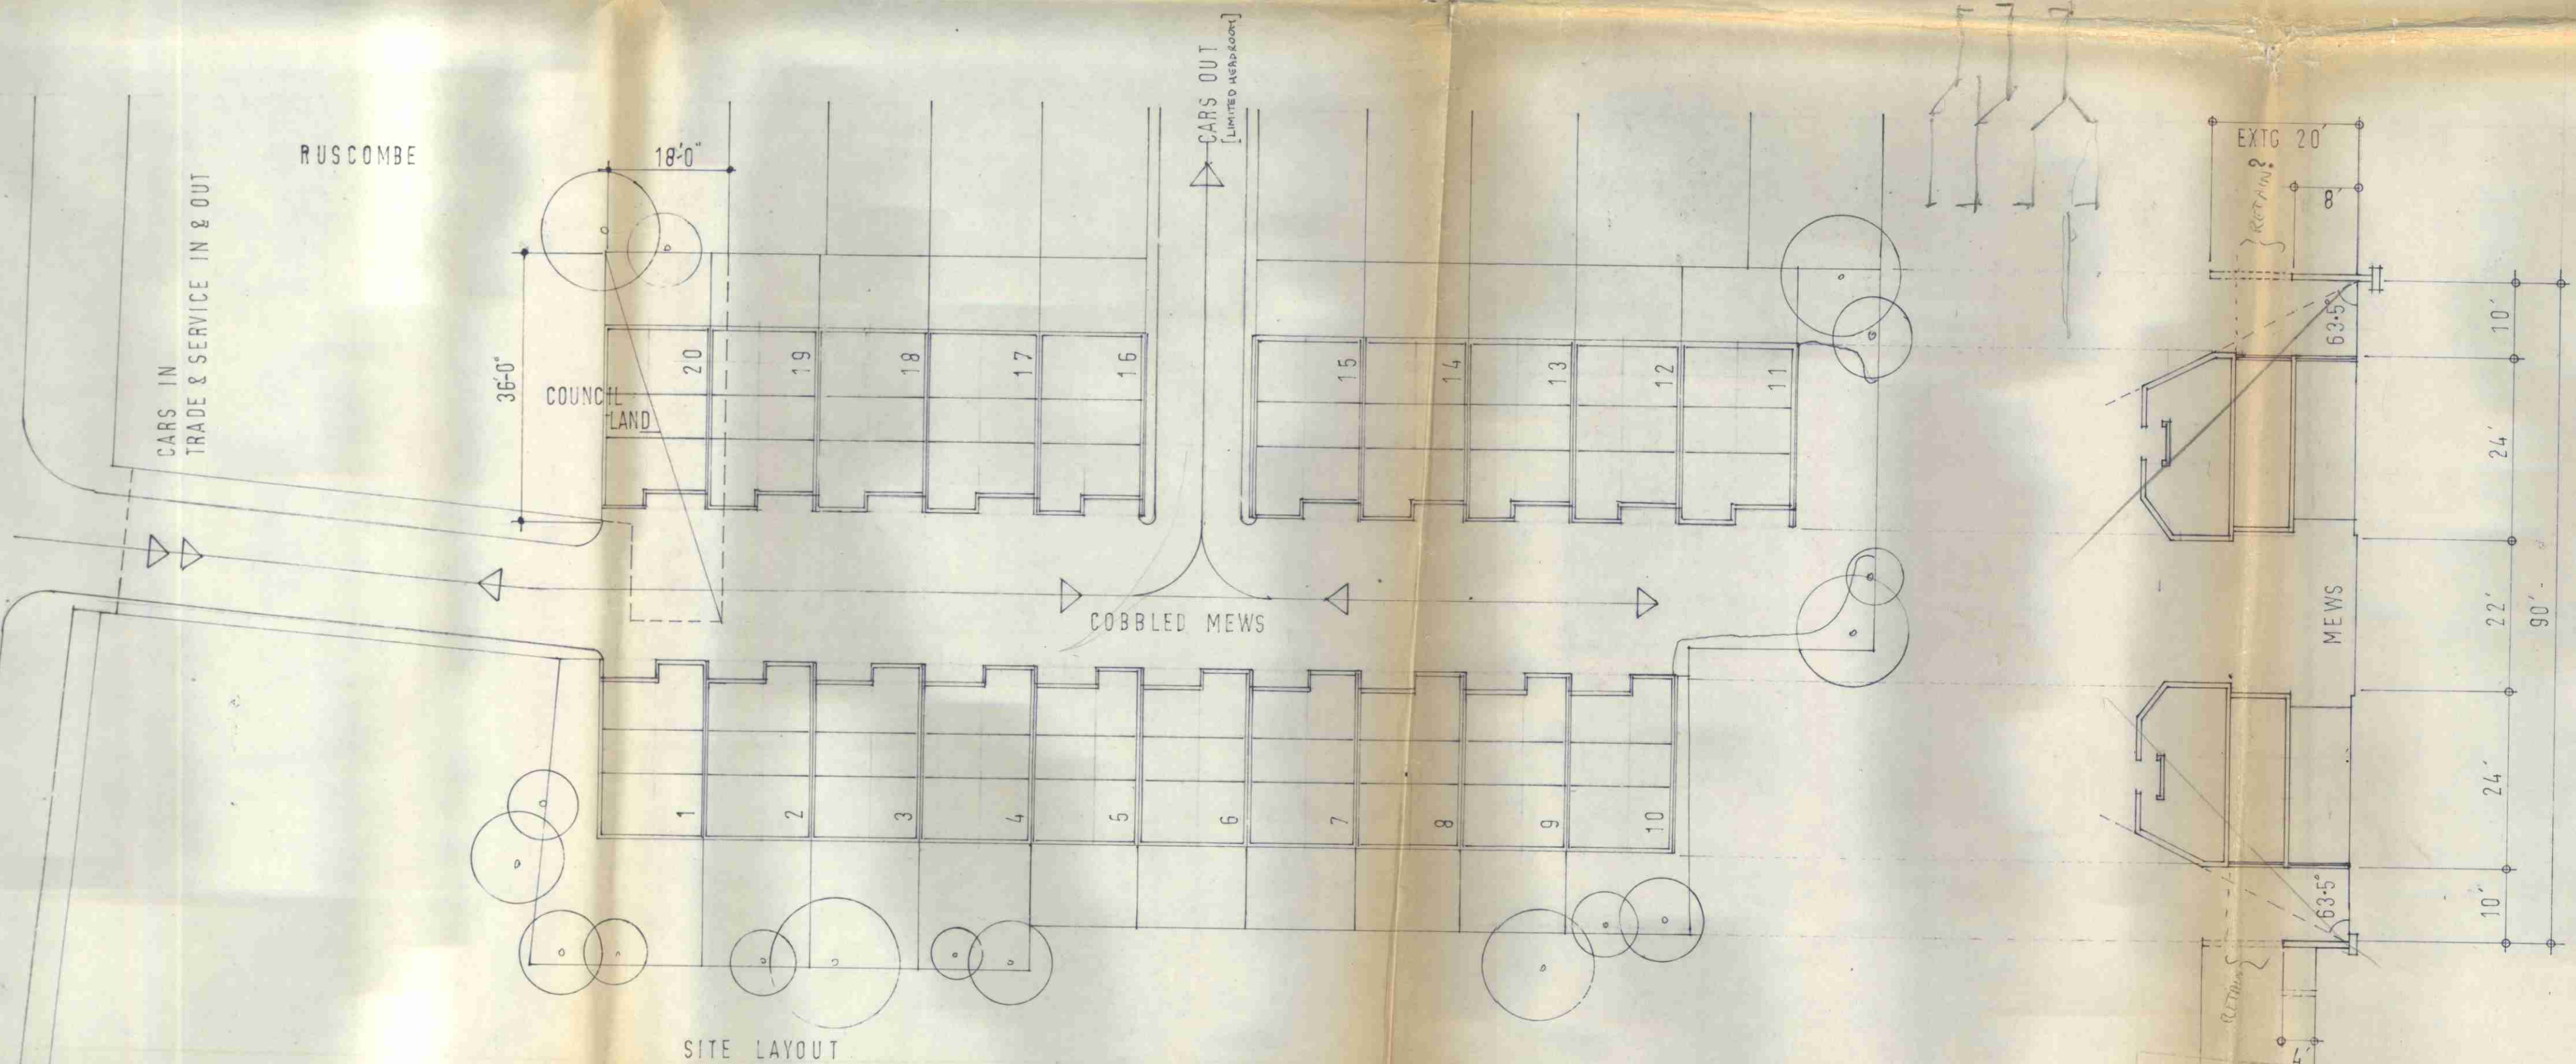

SITE LAYOUT

SECTION

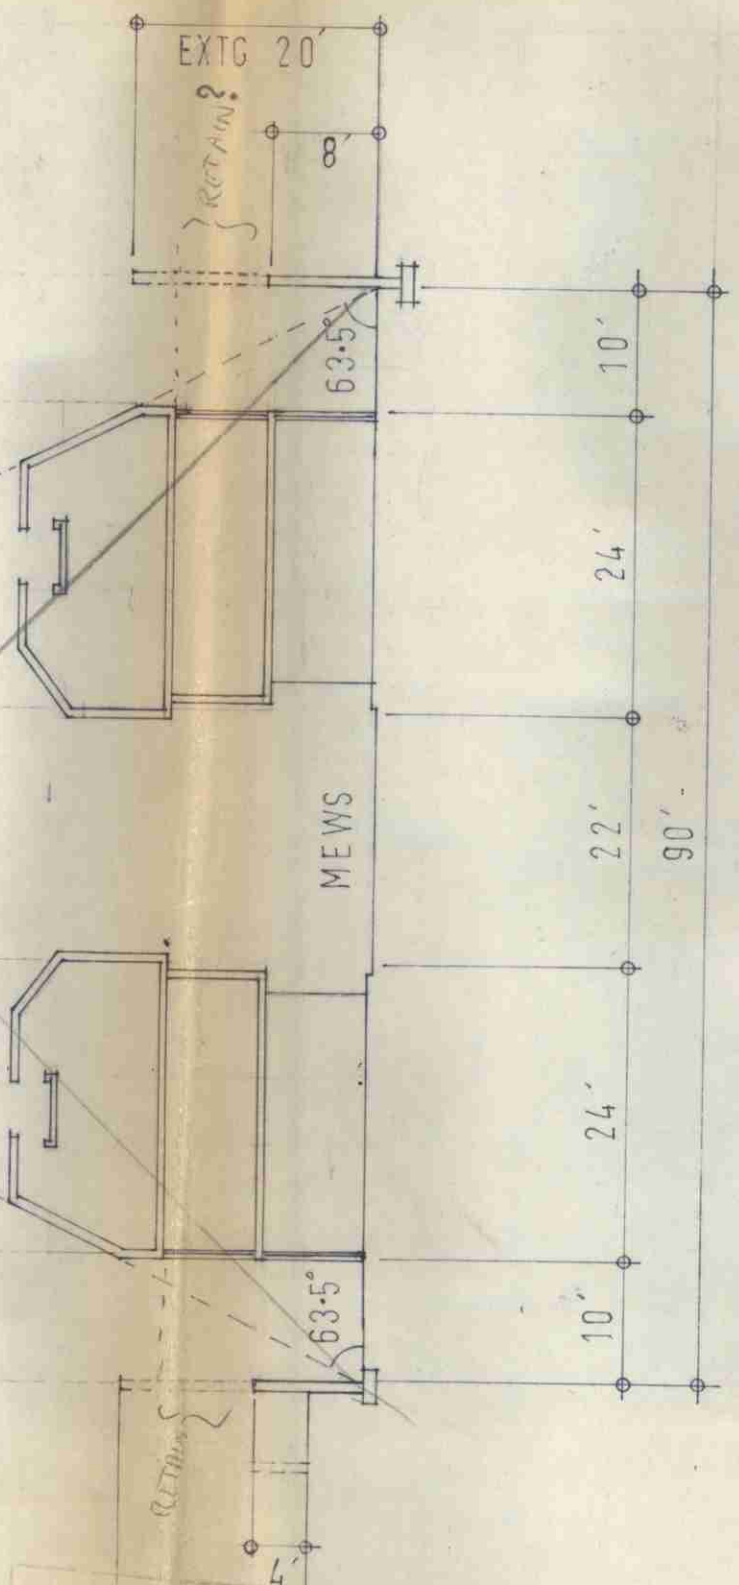

EXTG 15/11/25/A/12781