




ground floor

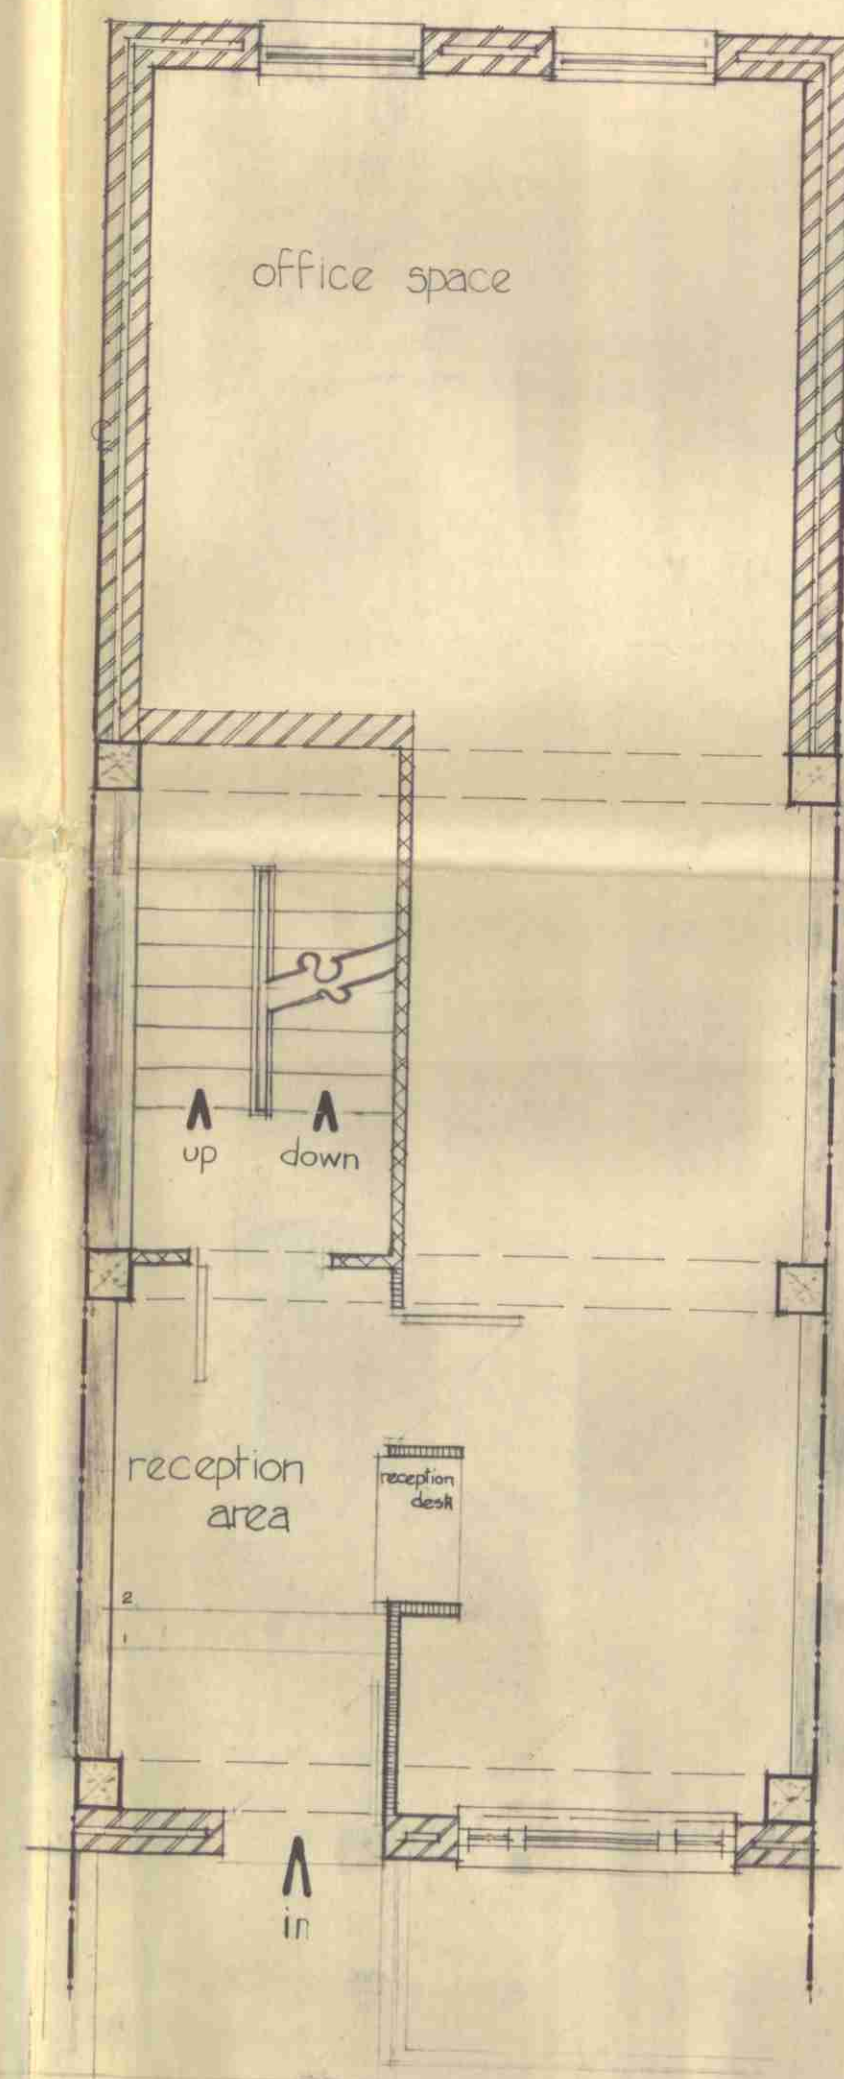


first floor

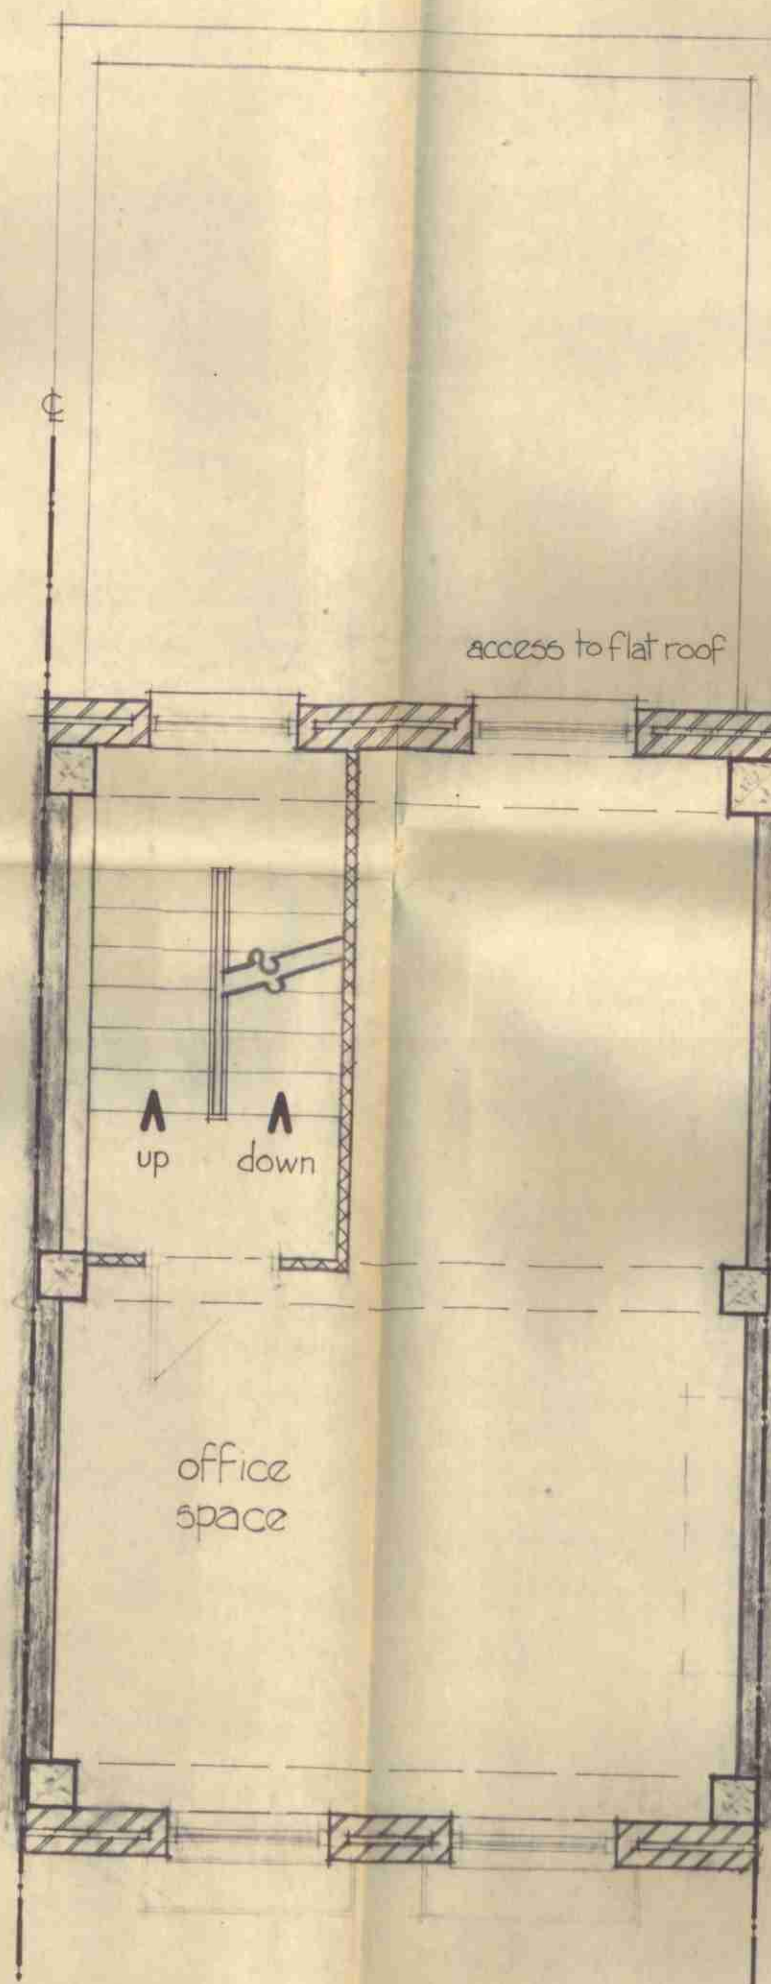

second floor

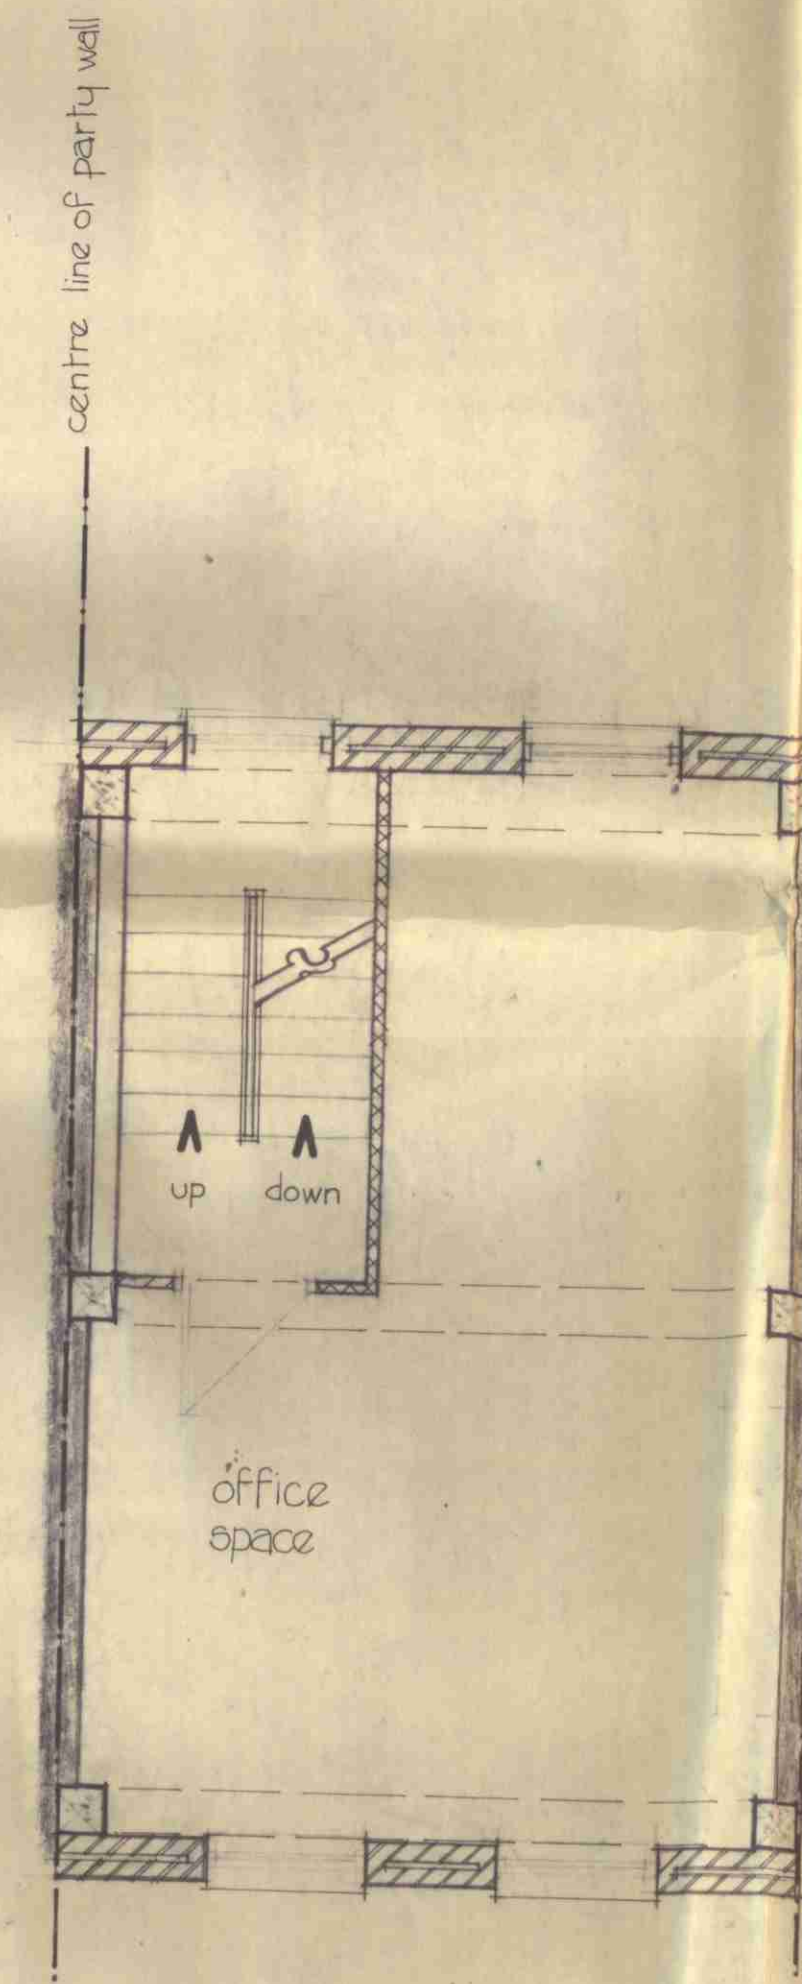


third floor

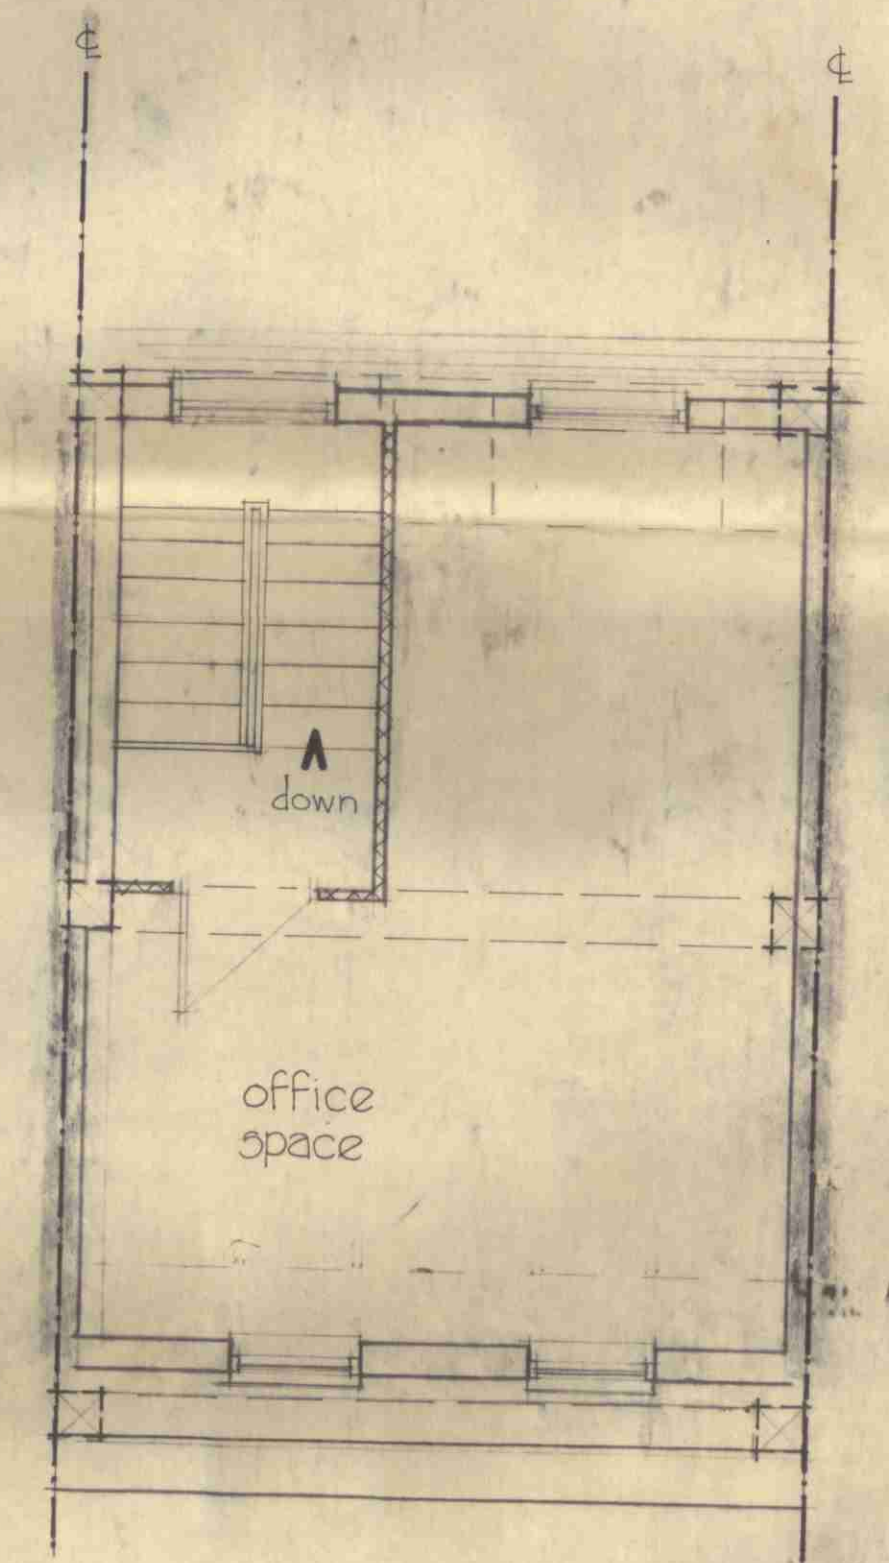

floor area  
 gross (measured inside external walls) 1977 sq. ft.  
 net of office area 1438 sq. ft.

CTP/T11/25/A / 13412

north

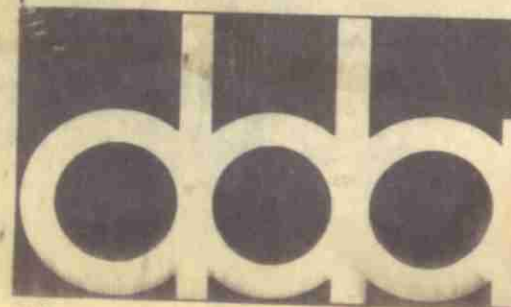

scale  
 1/4" = 10'

drawn by c.d.f.  
 checked by  
 date 11-4-72

22 Perrins Walk, London NW3

revisions

11-4-72 a materials shown. order detail shown party wall & part in.

87, arlington street

674 3a

proposals: floor plans

DINERMAN DAMSON ASSOCIATES chartered architects 01-435-0038