


EX. ROOF REMOVED COMPLETE A
 NEW MANSARD FORMED PROVIDING
 3RD. FLOOR. PARTY WALLS TAKEN
 UP IN LONDON STILES.
 THREE SASH WINDOWS TO
 FRONT ELEVATION.
 PROFILE OF MANSARD TO
 CONFORM TO EX. PLANNING
 CONSENT.

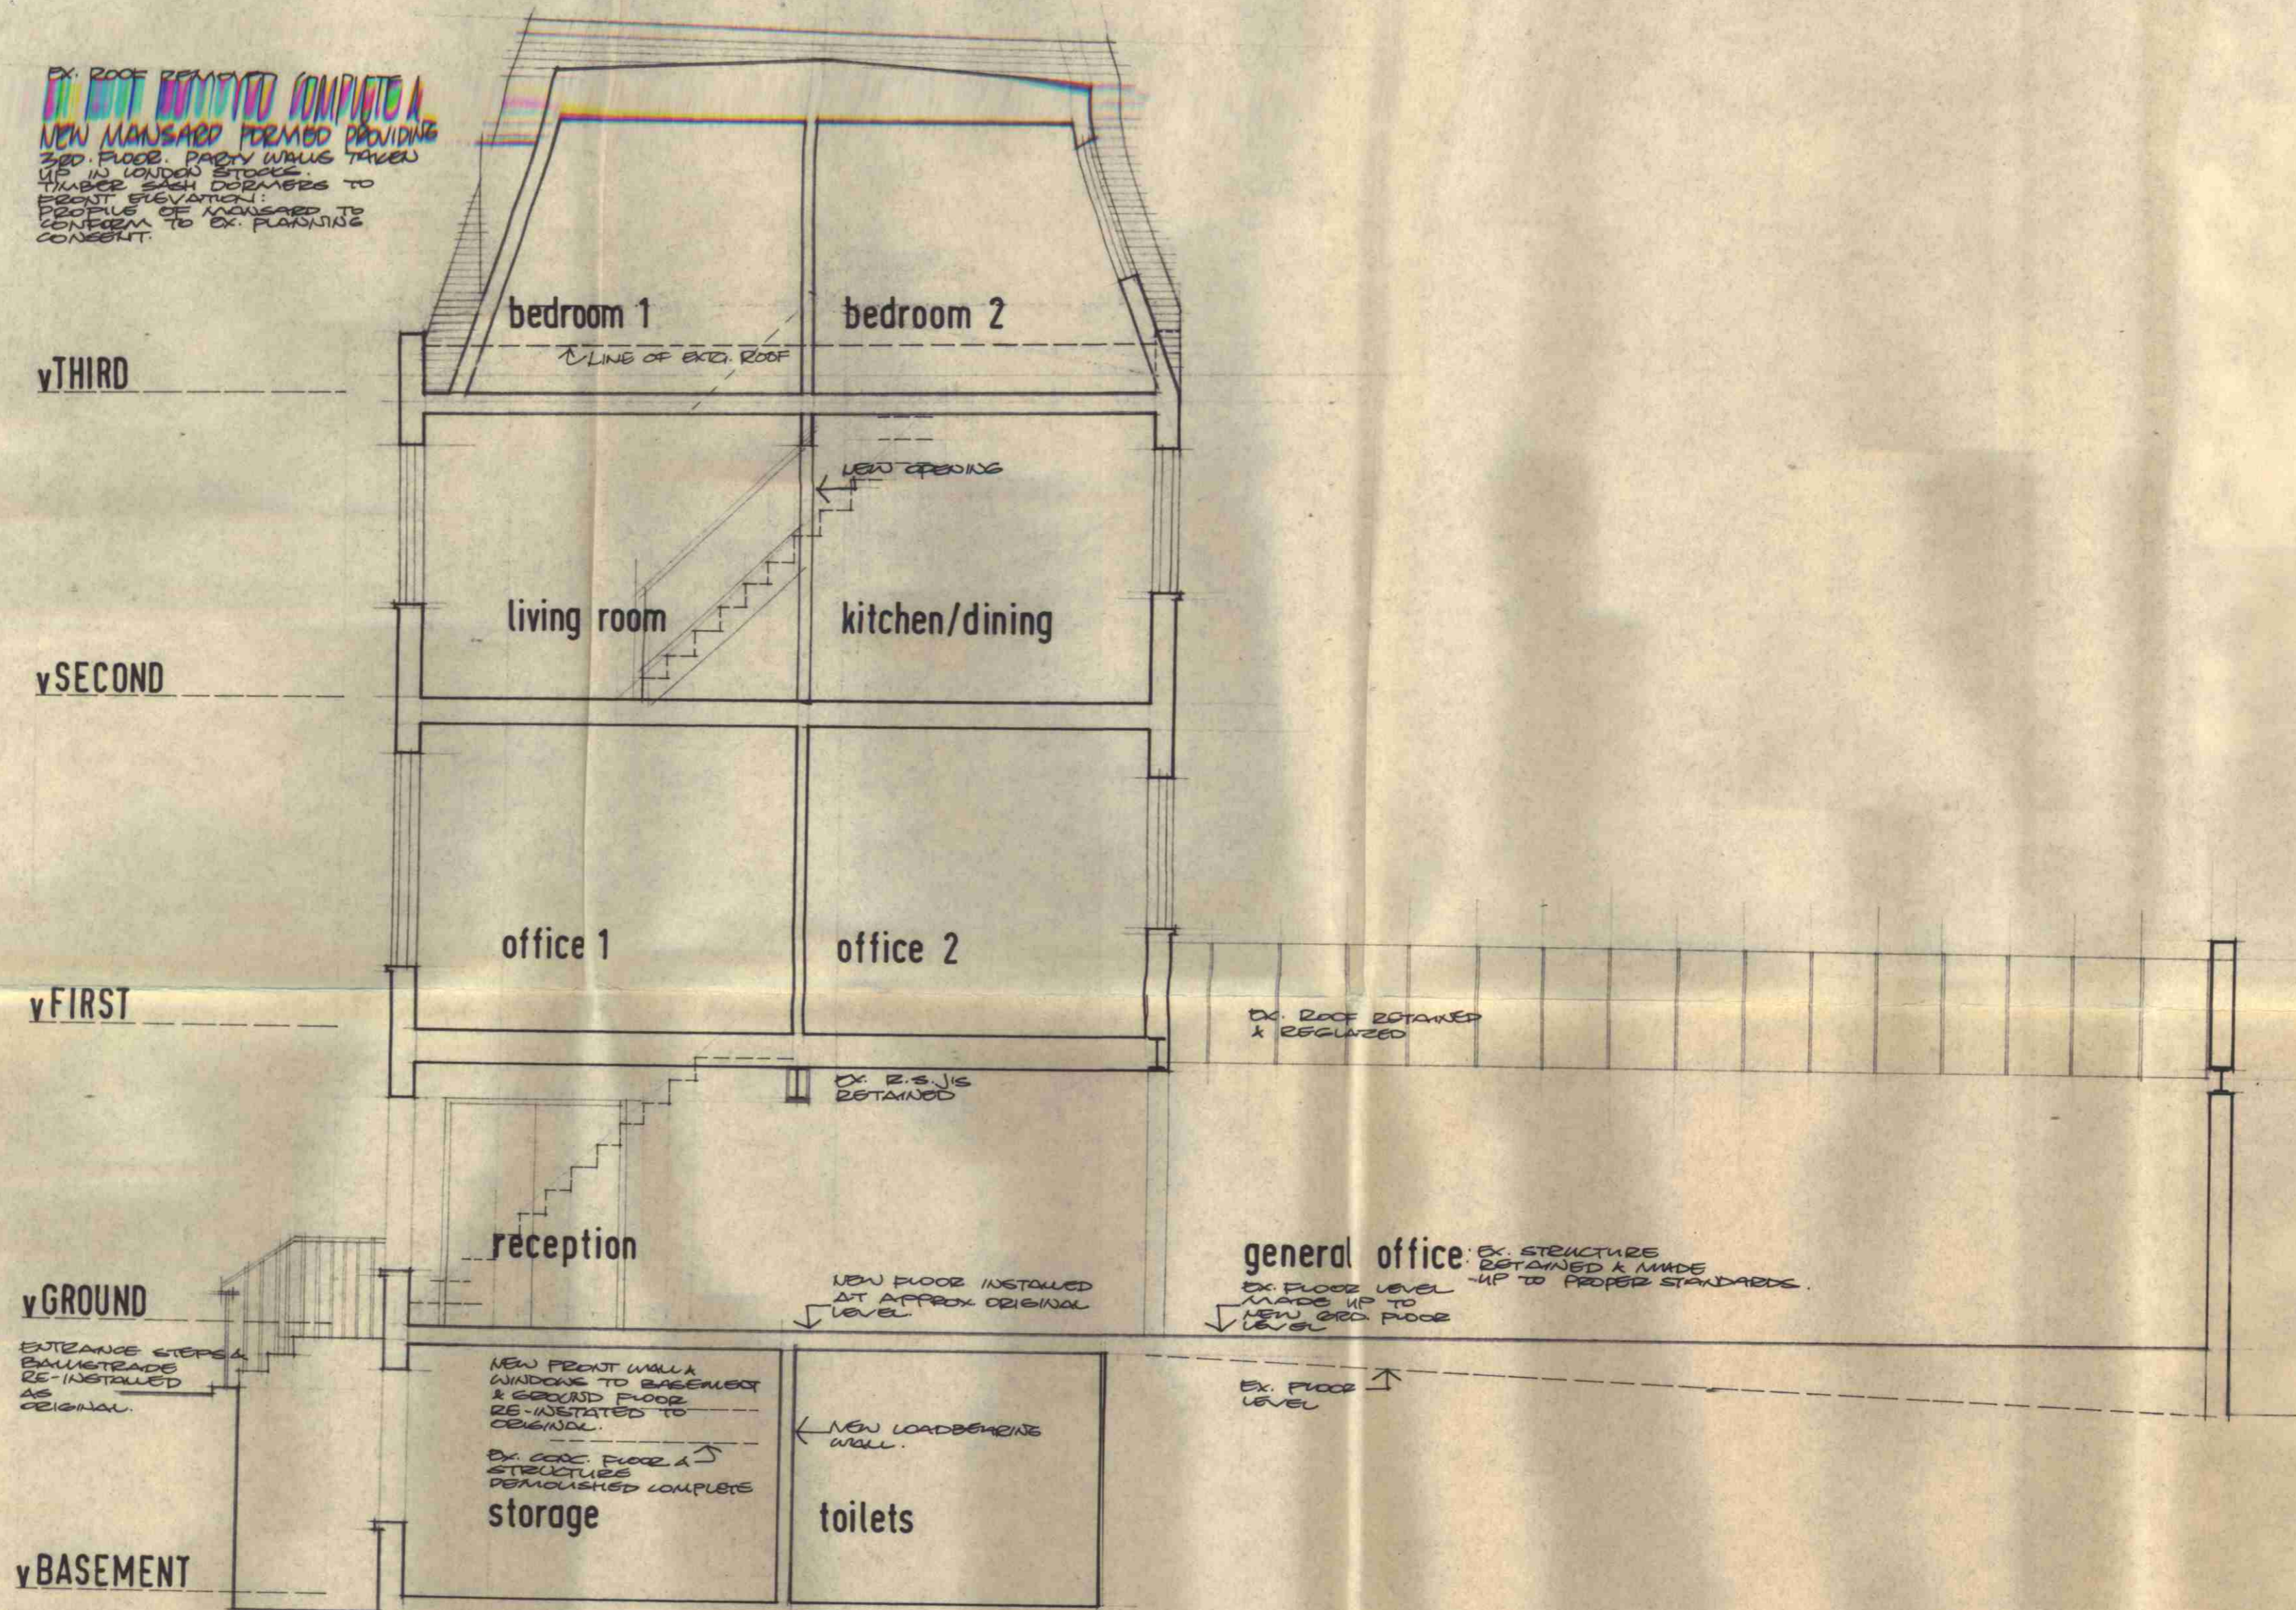

CTP/J11/25/A/19561

NOTES	ALTERATIONS	ANDREW WRIGHT RIBA chartered architect © 107 ALBERT STREET LONDON NW1 7NB 01-485-9014	
		Job Title 87 ARLINGTON RD. NW.1.	
		Drg. Title PROPOSED SECTION	
		Scale 1/4" TO 1'0"	Drg. No.
		Drawn P.P. Date SEP. 74	407-007