




BOROUGH OF CAMDEN Job DELANCEY STUDIOS Drg No S/621 **3**
 A Rigby RS, MA, Dip TP (Lond), RIBA Director of Architecture
 Town Hall, High Holborn WC1V 7BG Tel: 01 405 3411 ext
 Title GROUND FLOOR LAYOUT Scale: 1:200
 Drawn by S.J. ST 21/2 Date: feb 77

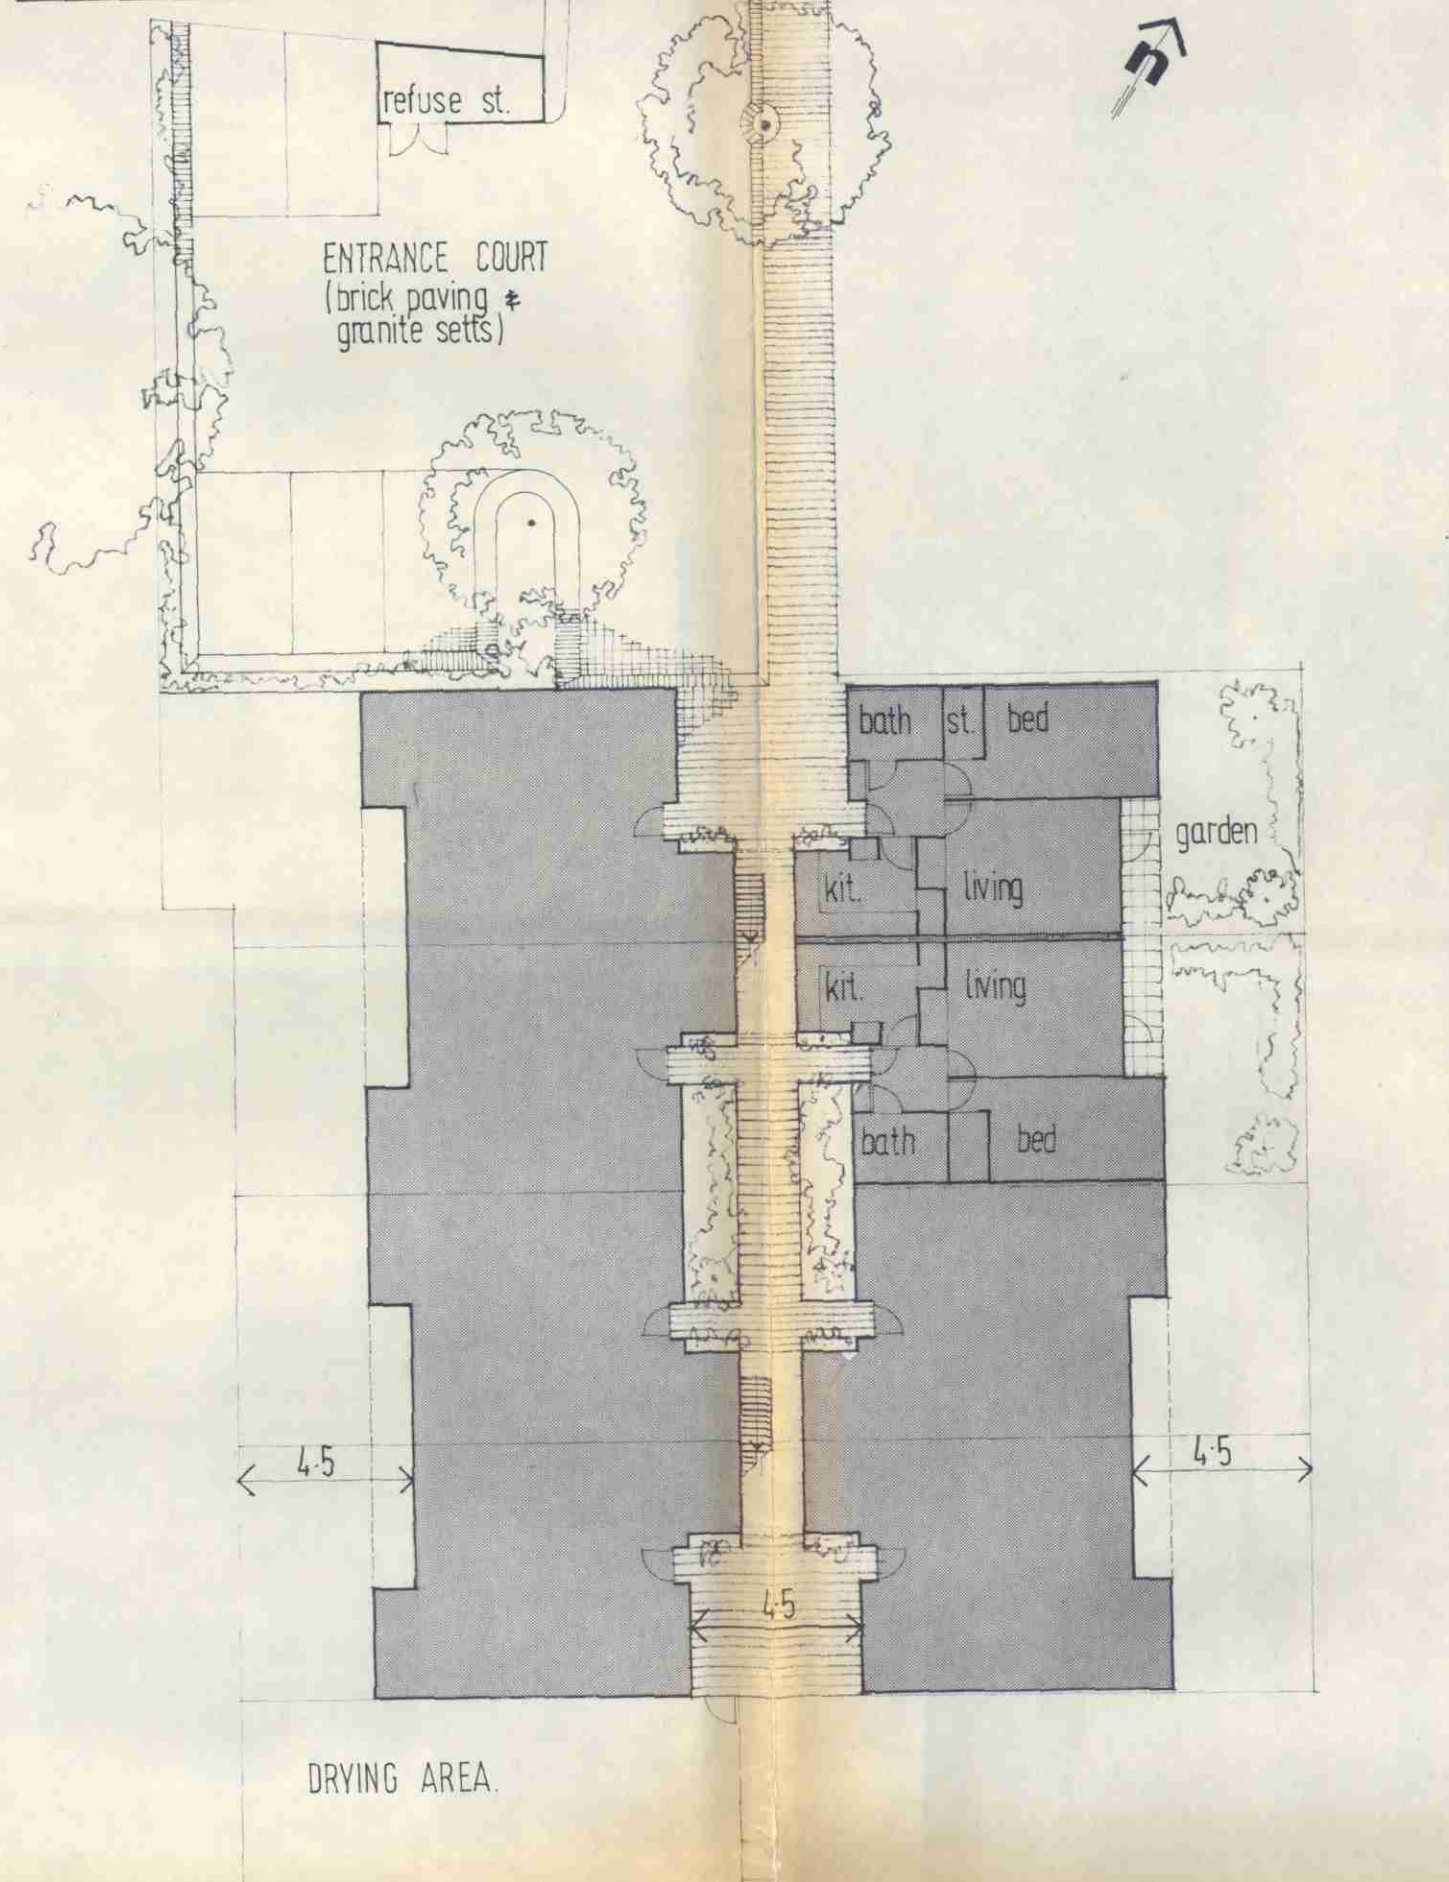


BOROUGH OF CAMDEN Job DELANCEY STUDIOS Drg No S/621 **5**
 A Rigby RS, MA, Dip TP (Lond), RIBA Director of Architecture
 Town Hall, High Holborn WC1V 7BG Tel: 01 405 3411 ext
 Title GROUND FLOOR PLAN Scale: 1:50
 Drawn by S.J. ST 21/2 Date: feb 77

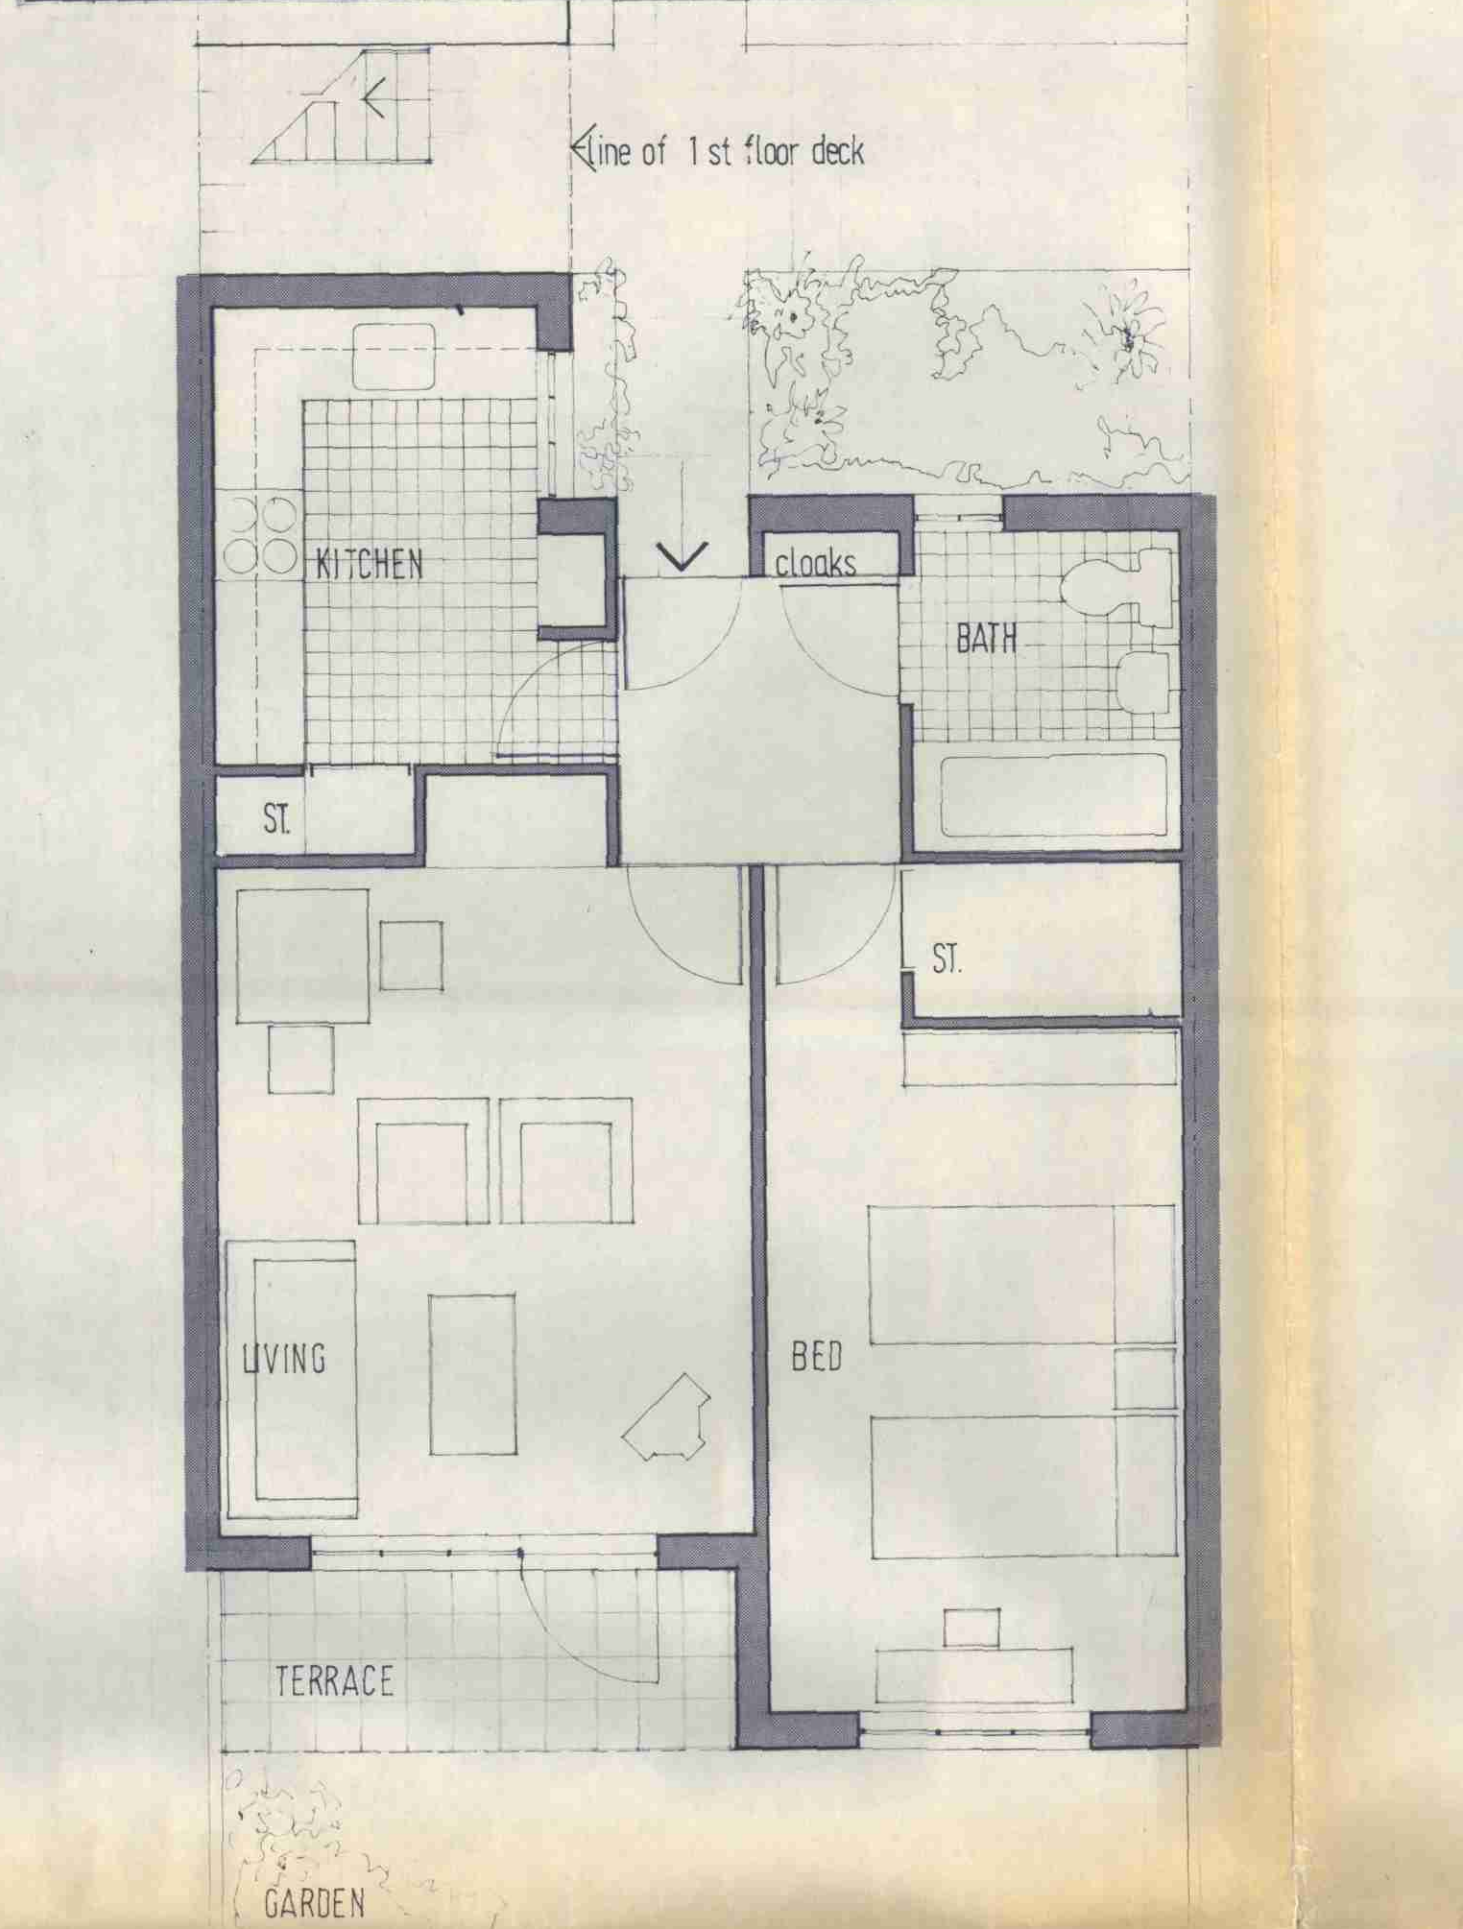

BOROUGH OF CAMDEN Job DELANCEY STUDIOS Drg No S/621 **4**
 A Rigby RS, MA, Dip TP (Lond), RIBA Director of Architecture
 Town Hall, High Holborn WC1V 7BG Tel: 01 405 3411 ext
 Title 1st FLOOR LAYOUT Scale: 1:200
 Drawn by S.J. ST 21/2 Date: feb 77

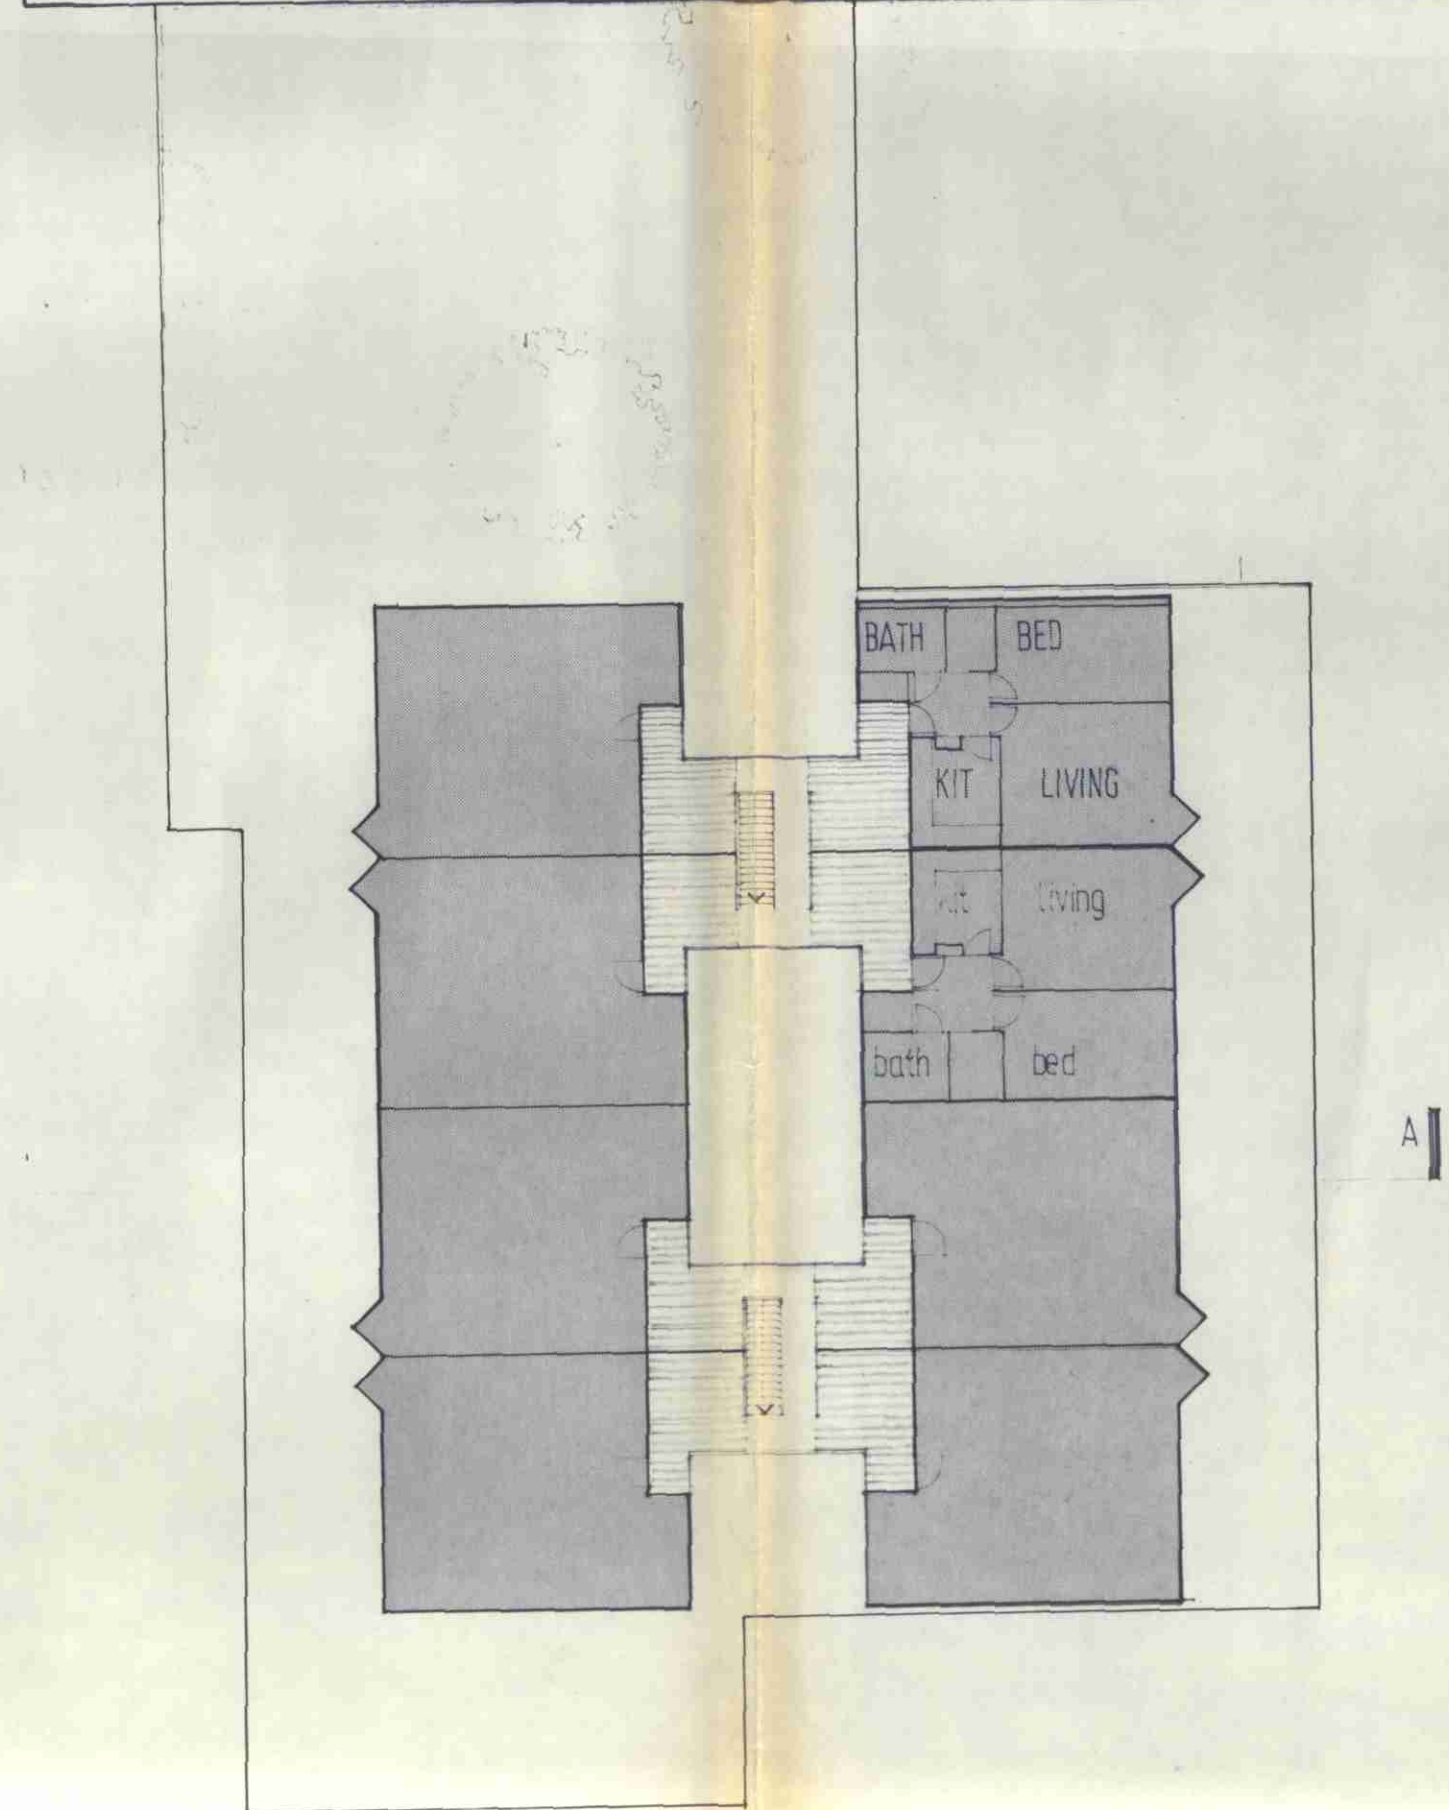

BOROUGH OF CAMDEN Job DELANCEY STUDIOS Drg No S/621 **6**
 A Rigby RS, MA, Dip TP (Lond), RIBA Director of Architecture
 Town Hall, High Holborn WC1V 7BG Tel: 01 405 3411 ext
 Title 1st FLOOR PLAN Scale: 1:50
 Drawn by S.J. ST 21/2 Date: feb 77

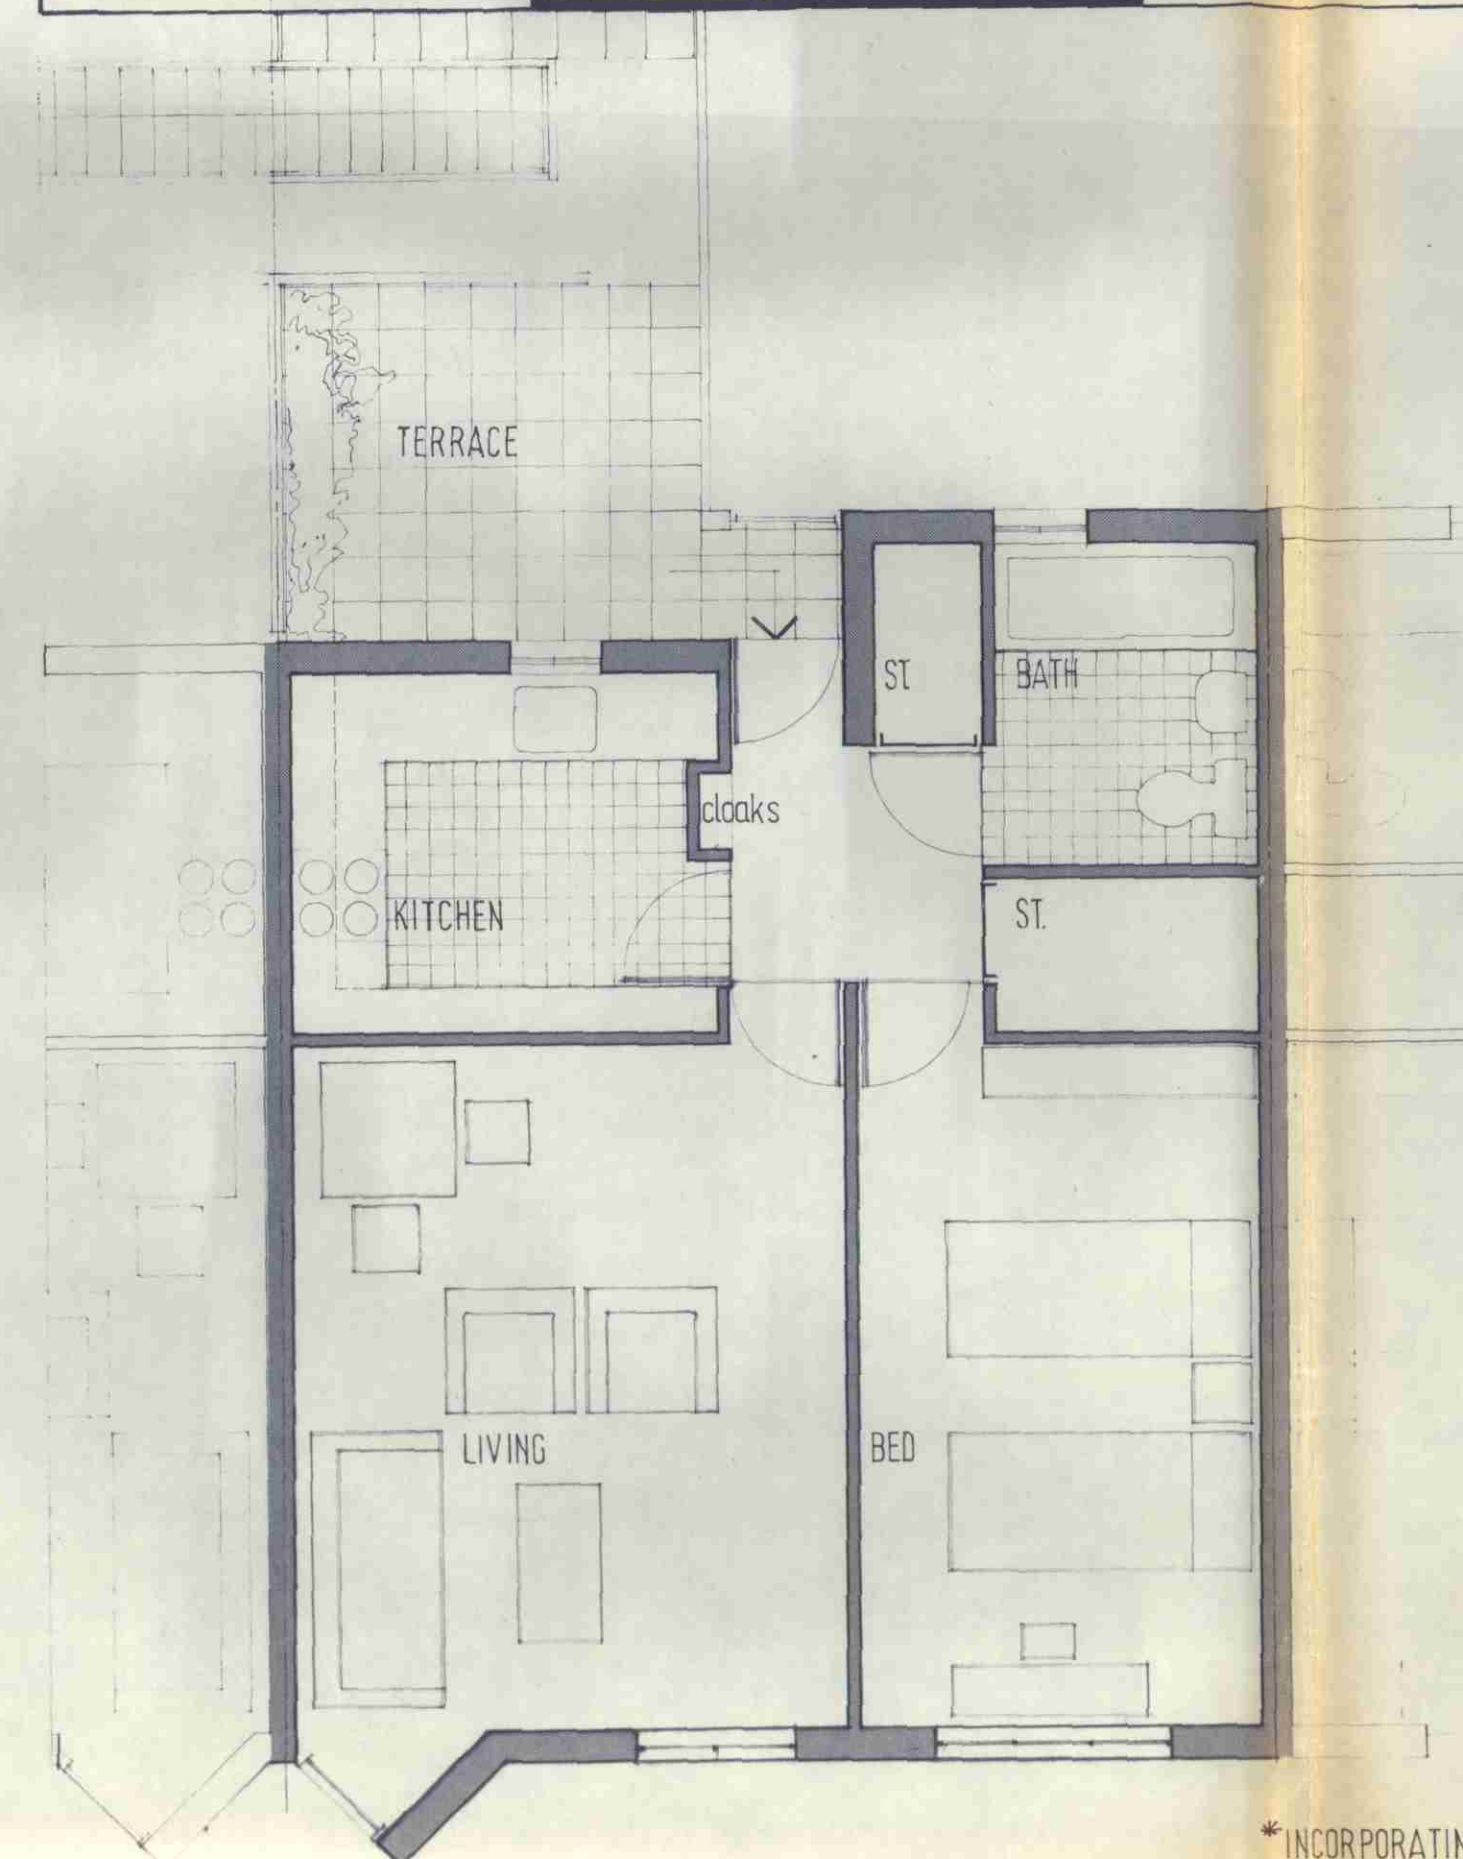

CTP/J11/25/A/24236.

LONDON BOROUGH OF CAMDEN
 TOWN AND COUNTRY PLANNING ACTS
 Consultant
 19 APR 1977
 PLANS APPROVED
 NOT APPROVED
 ON BEHALF OF THE COUNCIL
 LONDON BOROUGH OF CAMDEN
 A Rigby RS MA Dip TP (Lond) RIBA
 Director of Architecture
 Old Town Hall, High Holborn WC1 7BG
 Telephone 01-405 3411

DELANCEY STUDIOS
 DELANCEY STREET
 NW 1.
 Scale 1:200 1:50 Date 3-3-77 Drawn S.J. Checked
 Job no S/621 GROUND & FIRST FLOOR PLAN 9*

*INCORPORATING REPORT DRAWINGS S/621 3-6