
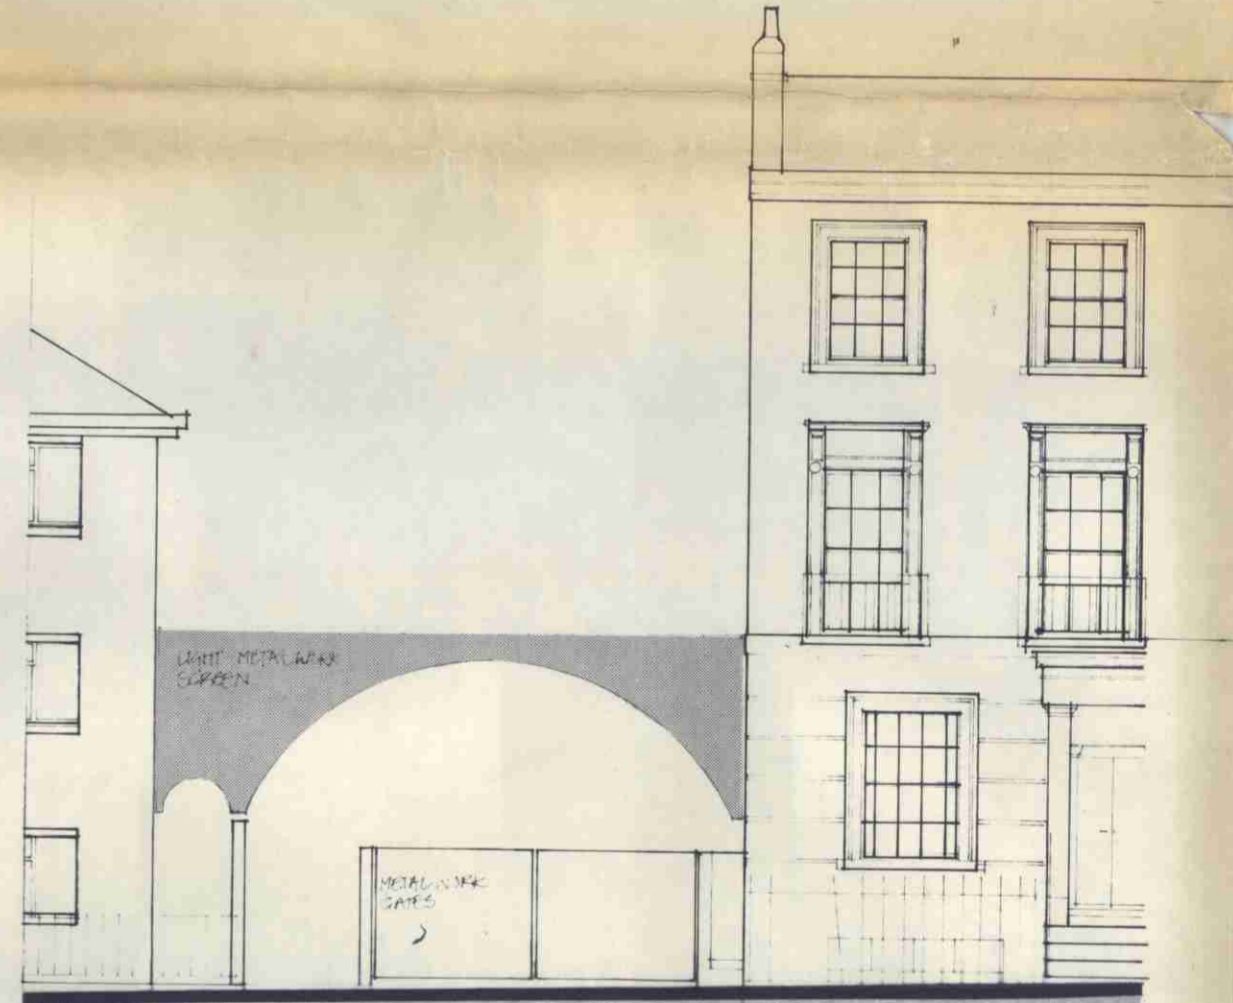


arlington road



albert street

WALLS - BRICK (soft dark red stock)  
 ROOF - ASBESTOS TILE (black)  
 WINDOW - TIMBER SECTION (painted white)  
 DOORS -  
 FASCIA - COLOUR STAIN  
 PAVING - BRICK & GRANITE SETTS

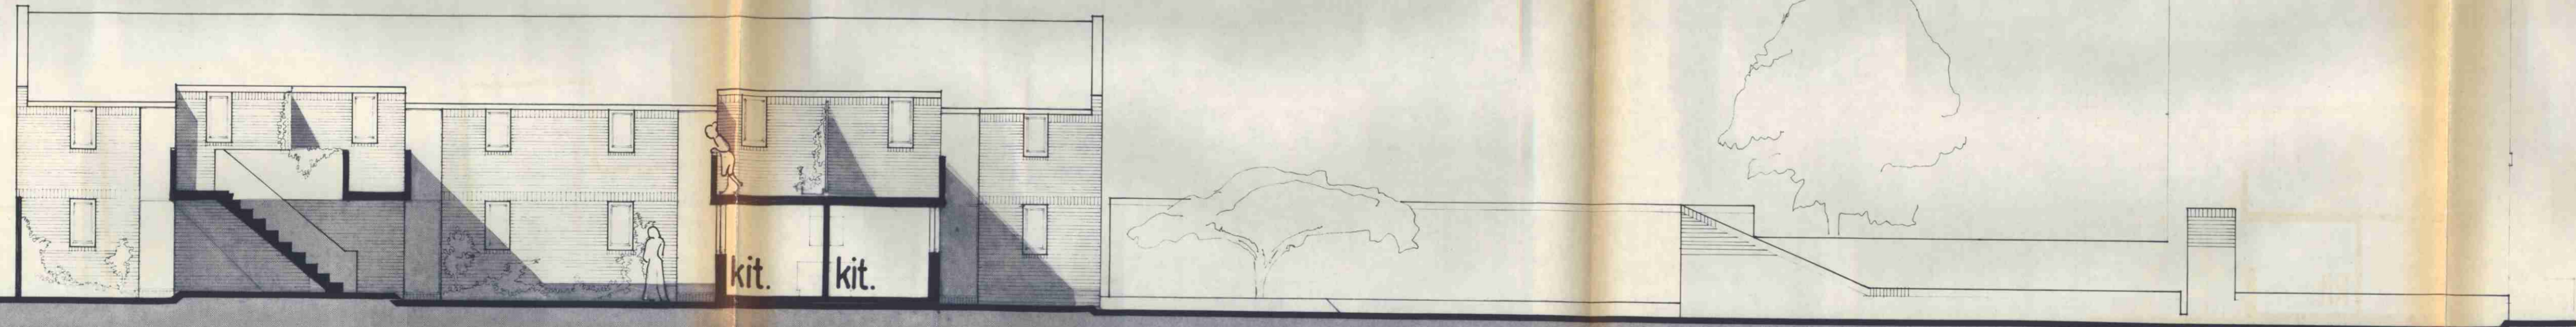

'mews' elevation

delancey st elevation

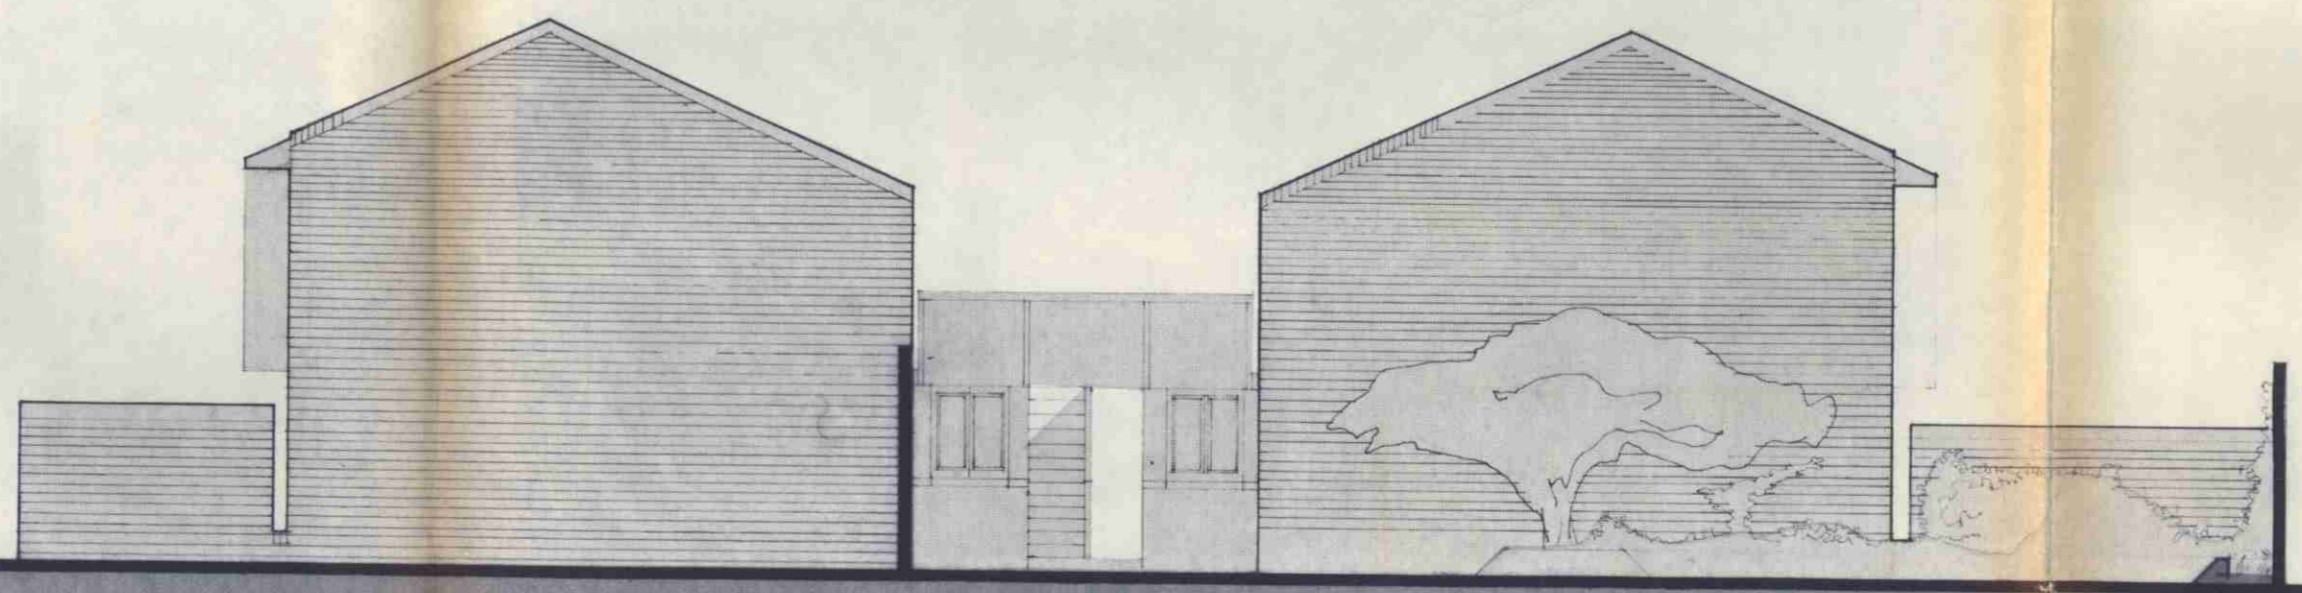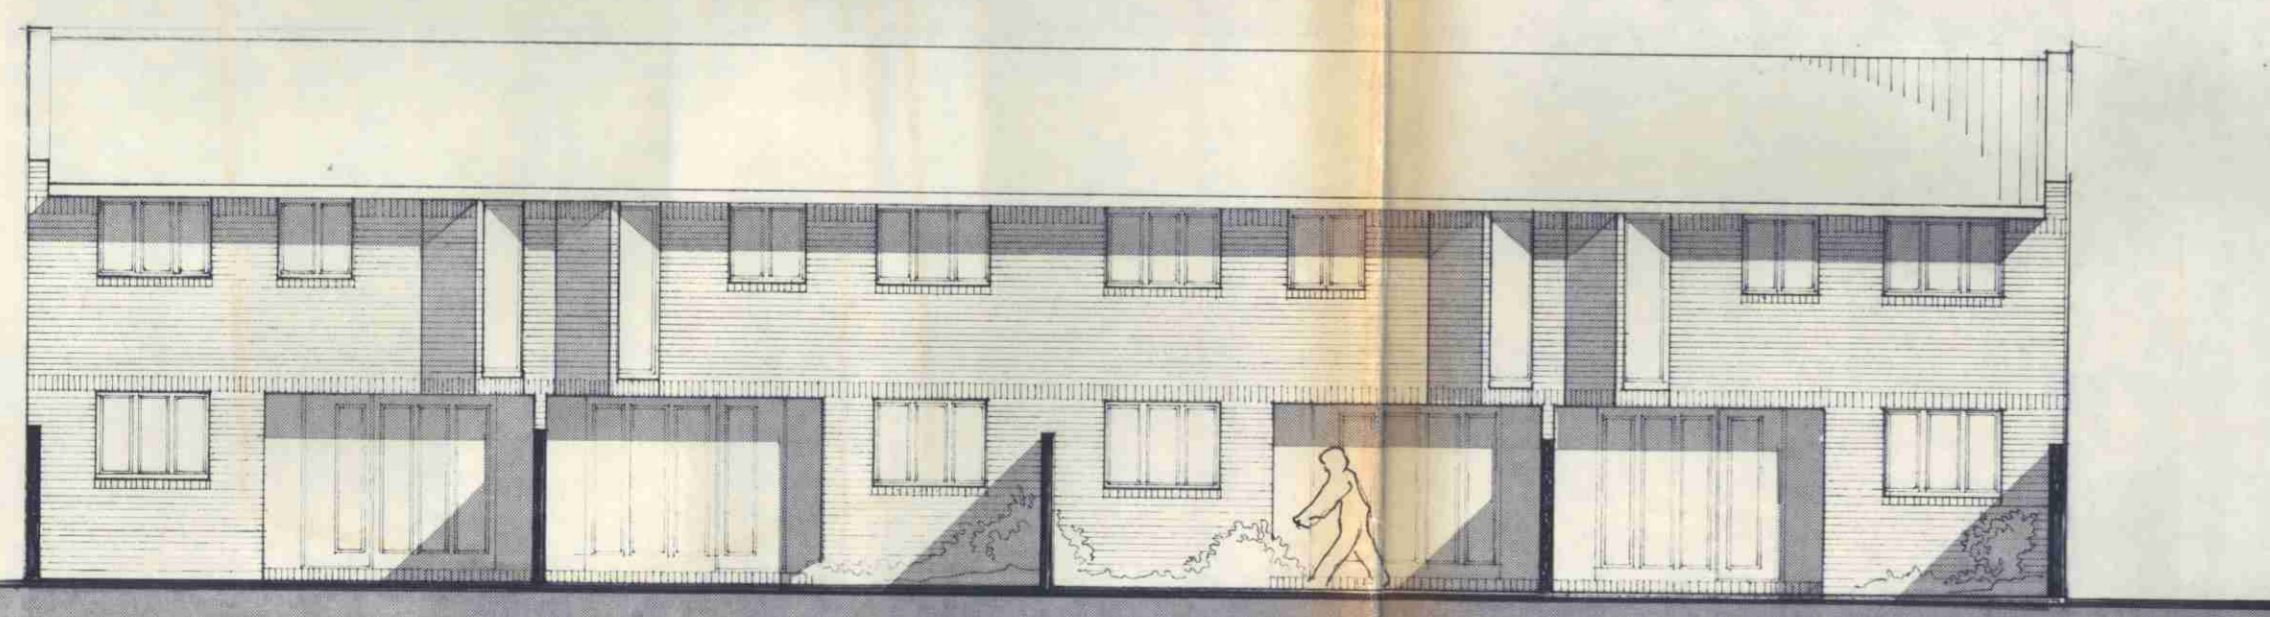

external elevation

north elevation

19 APR 1977  
 APPROVED  
 PLANS NOT APPROVED  
 ON BEHALF OF THE COUNCIL

Consultant **CKSE COPY.**  
 CTP/J11/25/A/24236

LONDON BOROUGH OF CAMDEN  
 A Rigby RS MA Dip TP (London) RIBA  
 Director of Architecture  
 Old Town Hall High Holborn WC1 7BG  
 Telephone 01 - 405 3411

DELANCEY STUDIOS

Scale	1:100	Date	3/3/77	Drawn	S.I.	Checked
Job no.	S/621	SECTIONS & ELEVATIONS		10*		

\*INCORPORATING REPORT DRAWINGS S/621 7p.8