

NOTES  
 DIMENSIONS ARE NOT TO BE SCALED FROM THIS DWG  
 CONTRACTOR MUST VERIFY ALL DIMENSIONS BEFORE  
 COMMENCING ANY WORK ON SITE  
 THIS DWG MUST NOT BE REPRODUCED WITHOUT THE  
 WRITTEN CONSENT OF THE ARCHITECT  
 AMENDMENTS

NO	INIT	DATE	DESCRIPTION
----	------	------	-------------

RECEIVED  
 15 MAR 1973  
 ST. PANCRAS


LONDON BOROUGH OF CAMDEN  
 PLANS APPROVED  
~~UNAPPROVED~~  
 9 MAY 1973  
 ON BEHALF OF THE COUNCIL

SCHEDULE OF EXTERNAL FINISHES  
 TERRACED CROSSWALL CONSTRUCTED  
 WALLS: REUSED LONDON STOCKS  
 ROOFS: CHARCOAL GREY SLATES  
 DOORS: TIMBER SOLIGNUM EBONY  
 WINDOWS:  
 MEWS: GRANITE SETS/YORK STONE  
 LIGHTING: WALL MOUNTED  
 PLANTING: AS INDICATED


J11 / 25 / A / 15819

AR CLAYTON WELCH ARIBA  
 CHARTERED ARCHITECTS  
 27 PROWSE PLACE LONDON  
 NW1 9PN TEL 01-267-3302  
 IN ASSOCIATION WITH MELICH AND WHITE  
 PO BOX NO N 3921 NASSAU BAHAMAS


	INITIAL	DATE	SCALE
DRAWN			
CHECKED	ARCW	15.2.73	1/16
FILE NO			
JOB NAME	PROPOSED HOUSING AT CAMDEN STUDIOS DELANCEY ST. LONDON NW1		
DWG TITLE	ELEVATIONS & CROSS-SECTION		

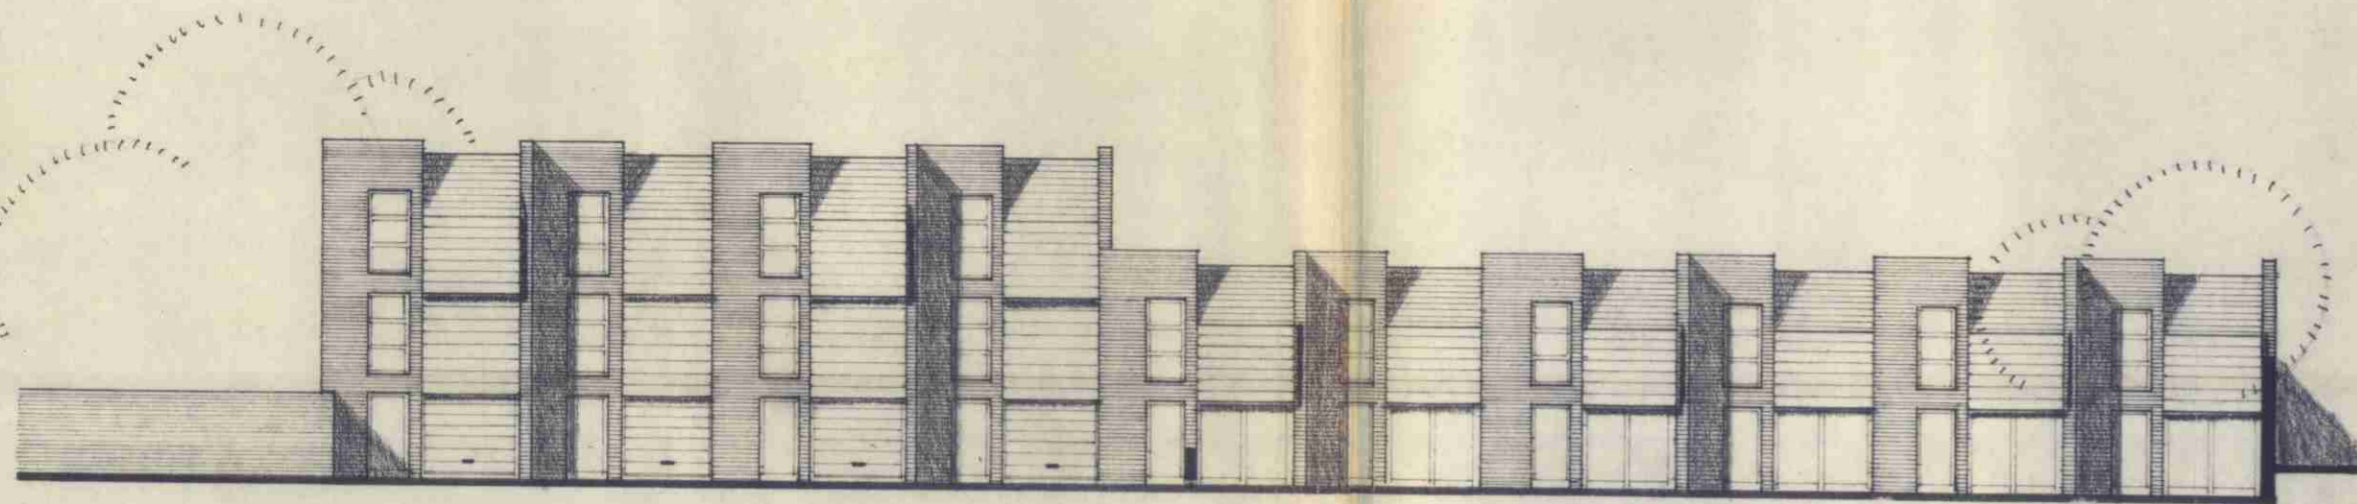


south-west mews elevation

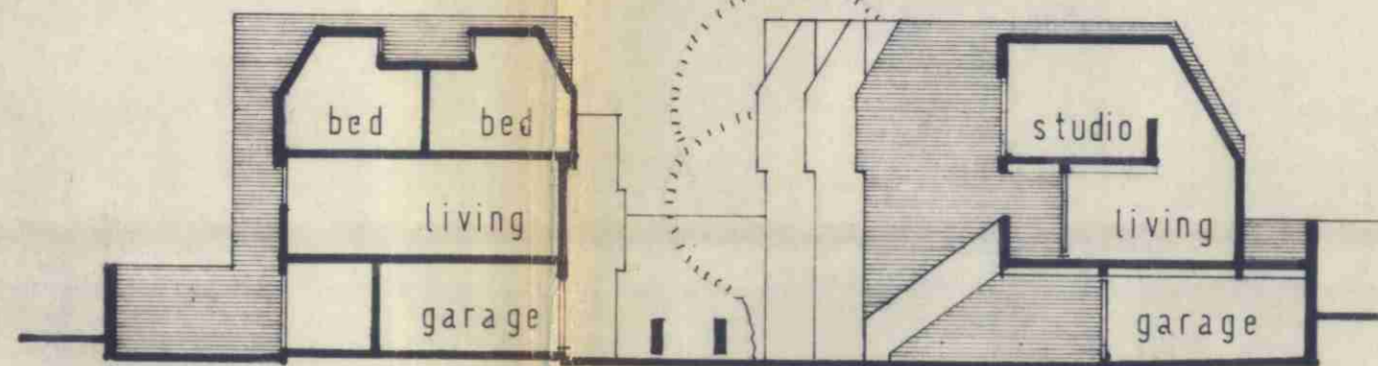


cross-section of mews

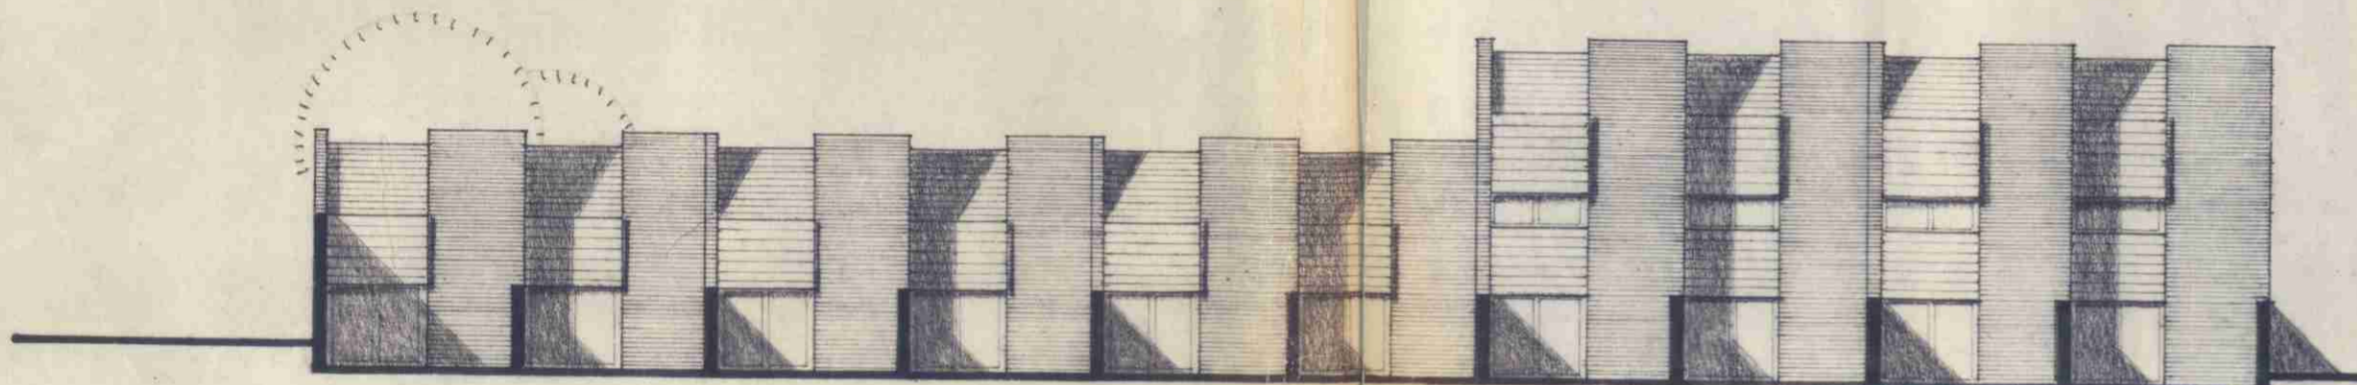


rear elevation onto Arlington Road

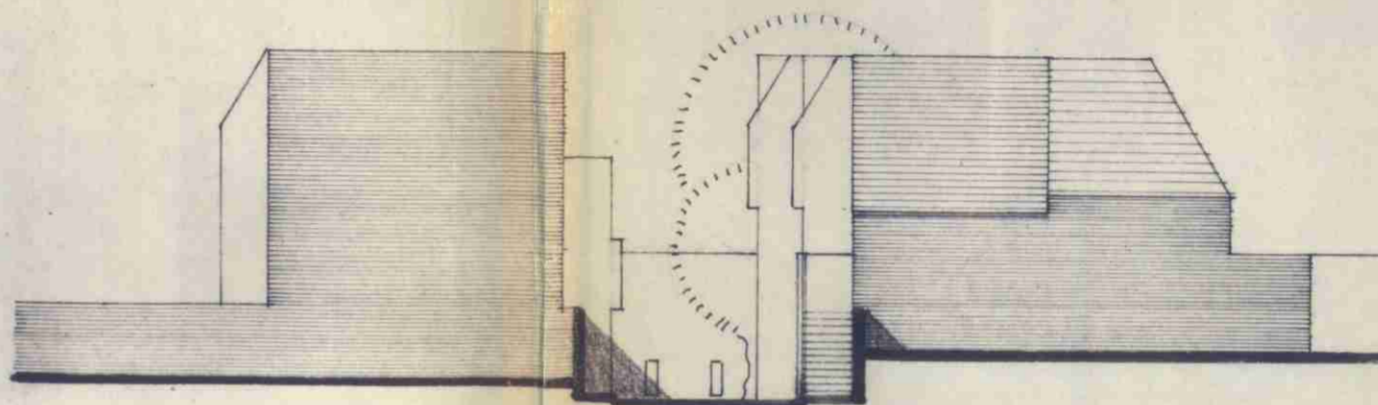


elevation of Delancey Street entrance

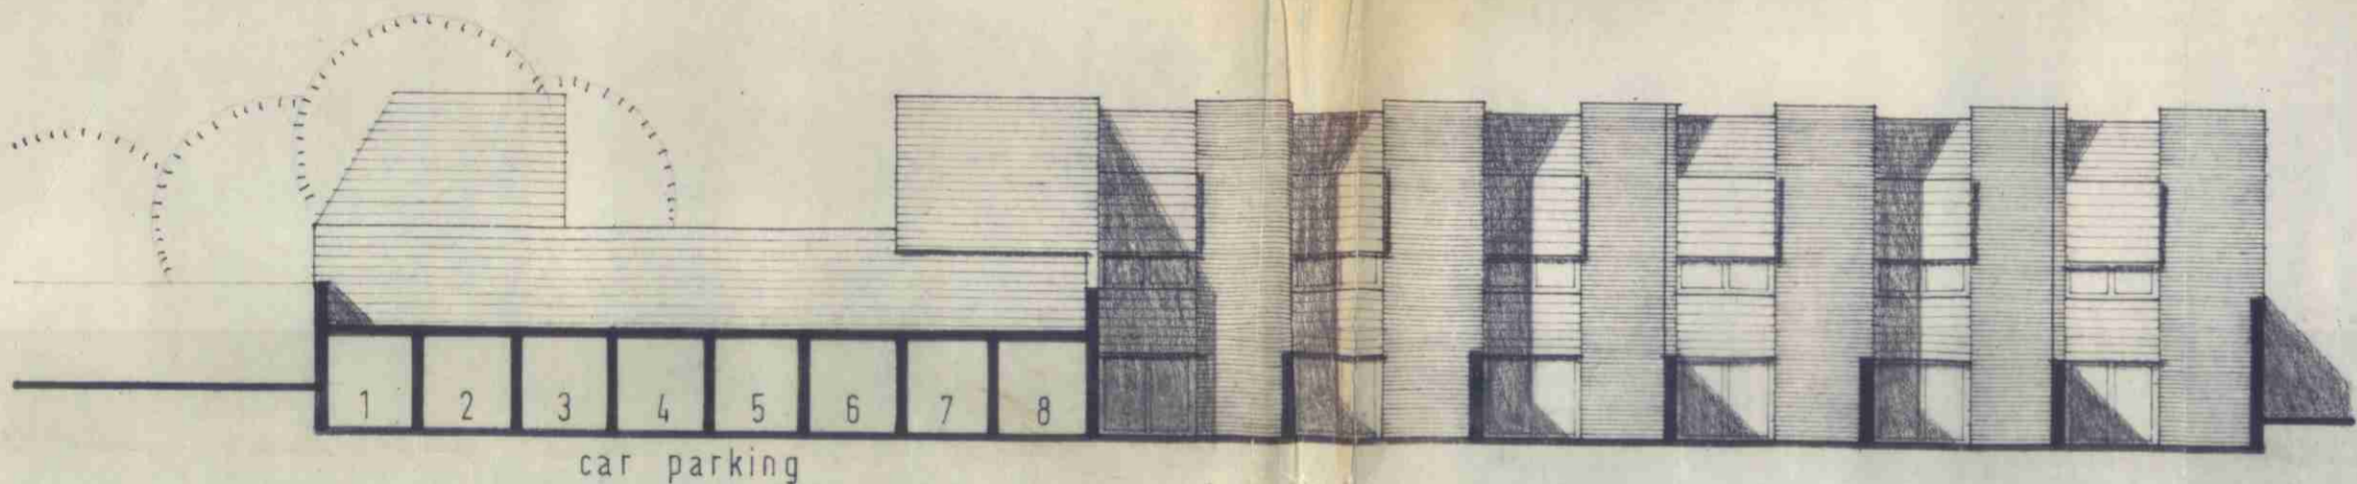

rear elevation onto Albert Street

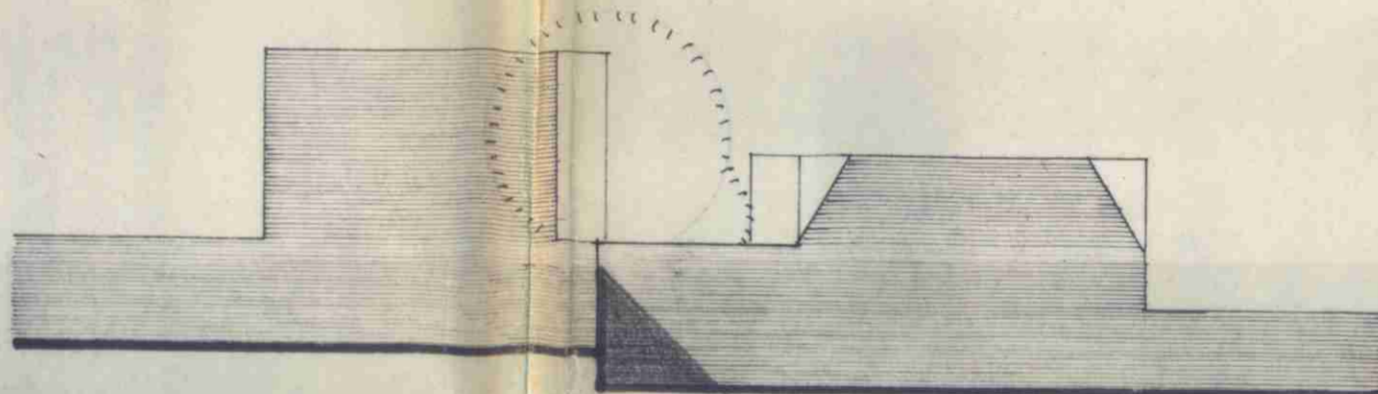

south end elevation

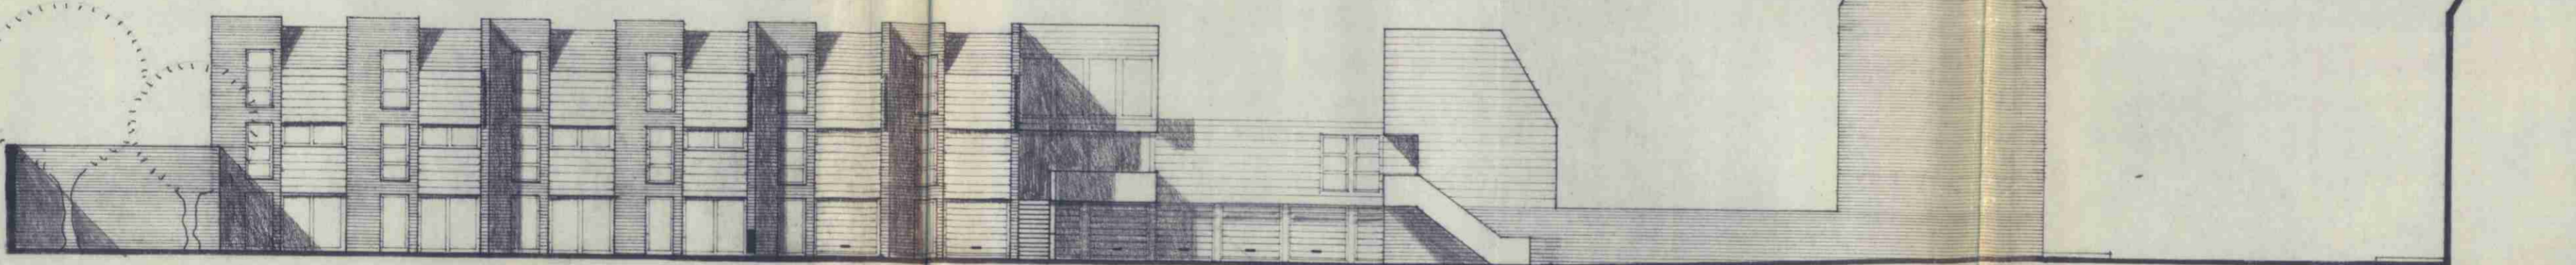

north east mews elevation

Delancey Street