
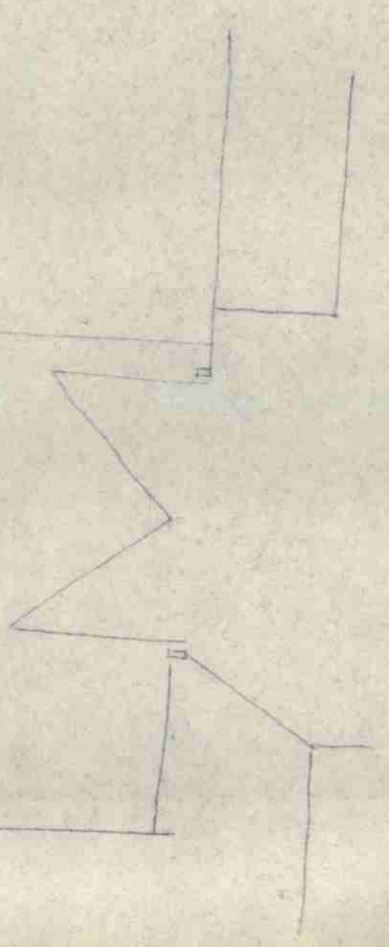
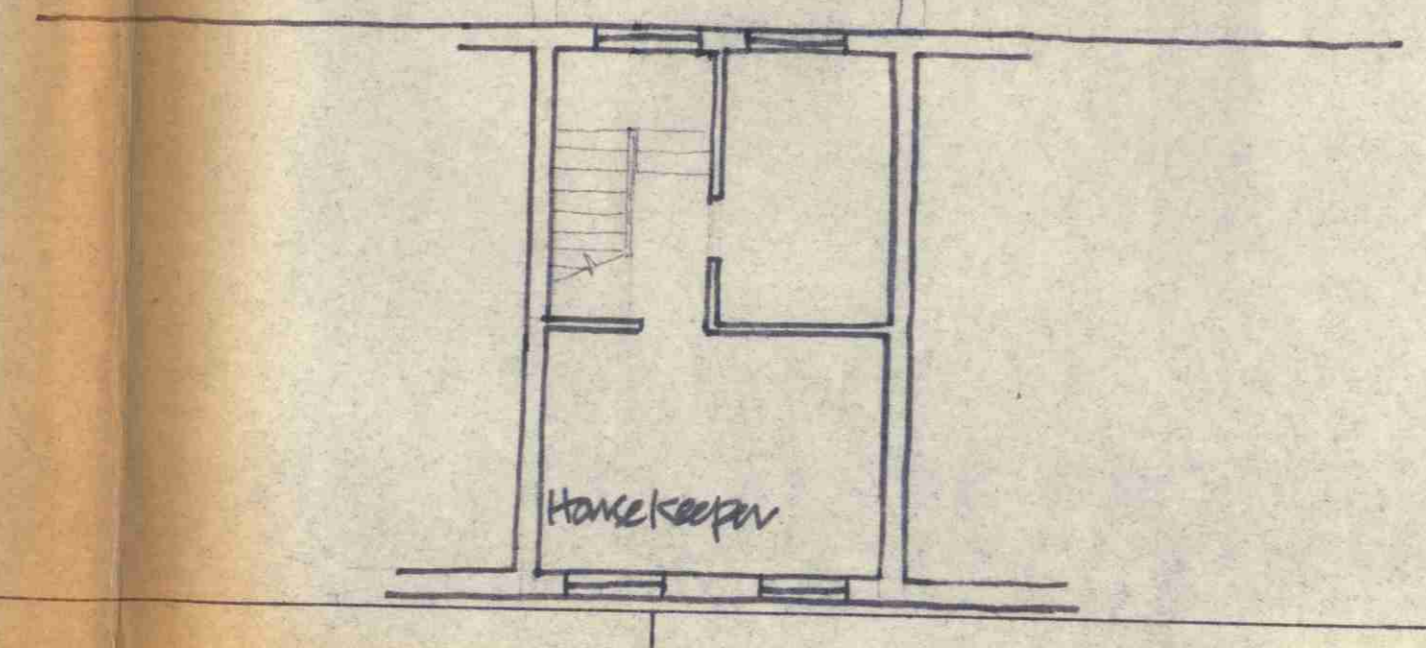


no. notes

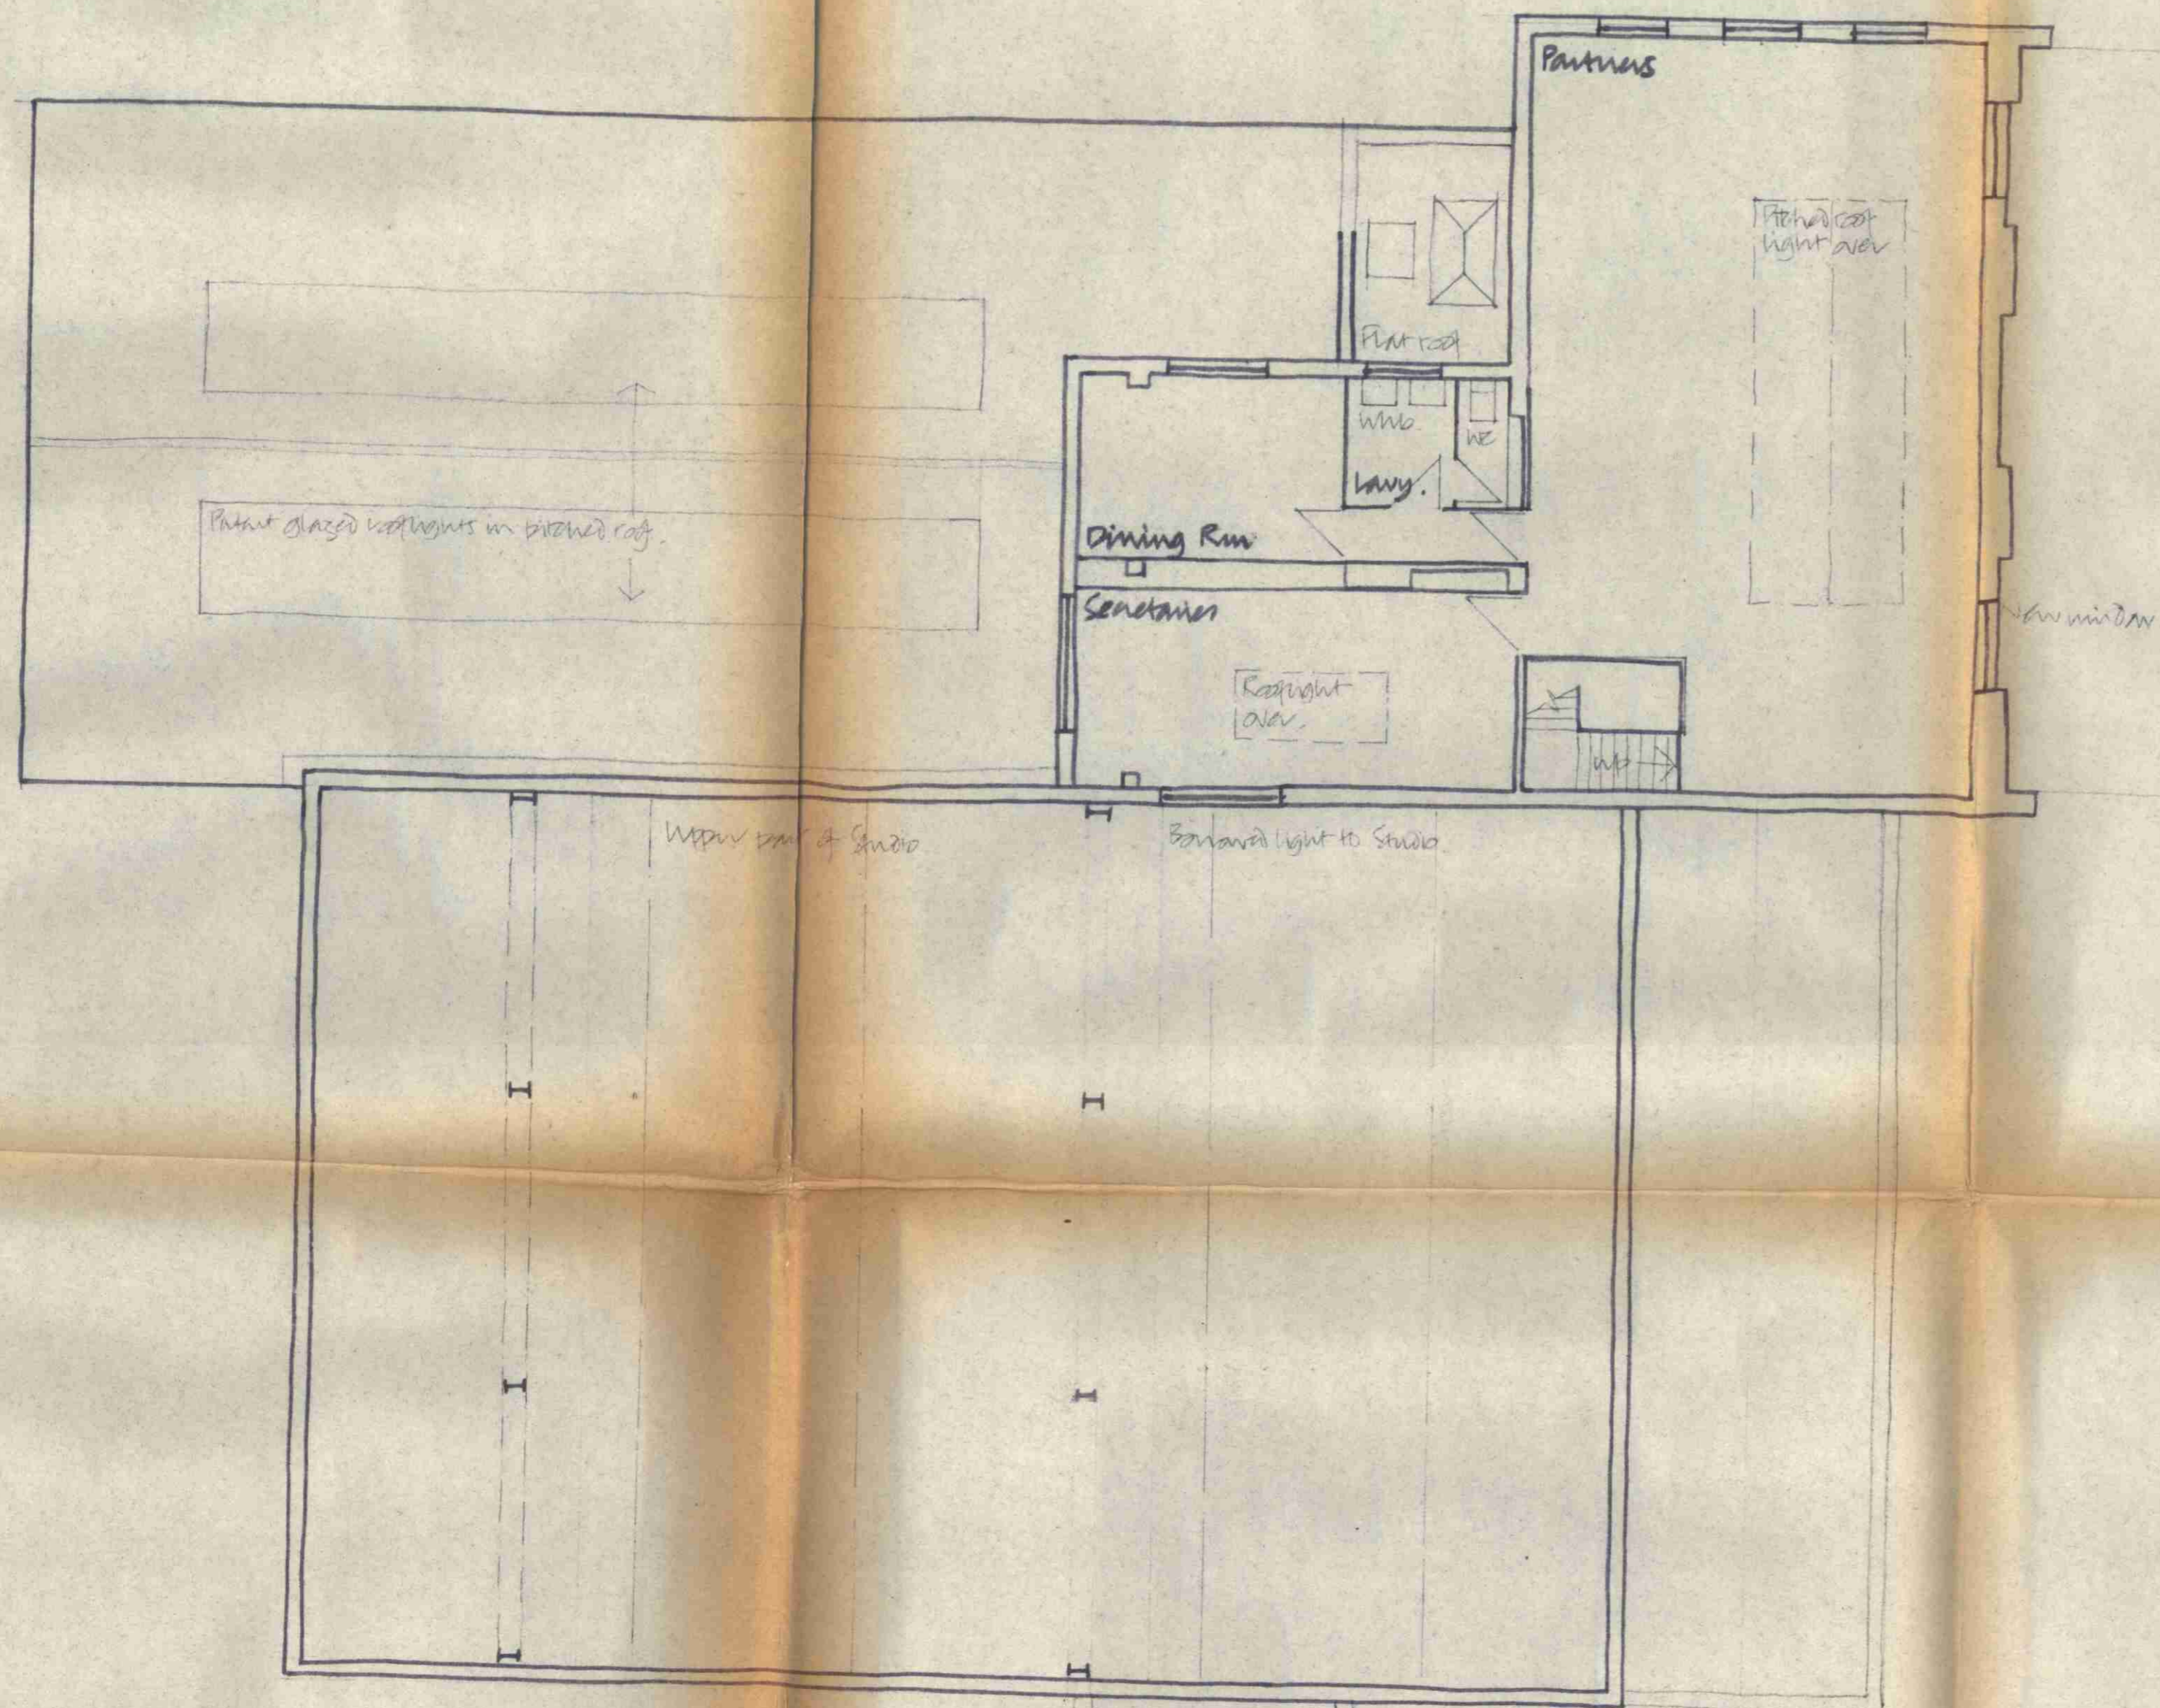

no.	revision	date	initials
George Trew Dunn			
Chartered Architects 3 Cavendish Square London W1 W1M 0DX Telephone 01 - 636 9672			
job DELANCOY STREET.			
drawing FIRST FLOOR PLAN: GENERAL ARRANGEMENT			
scales 1/2" = 1'0"	date 5.3.71	drawn MW	
number SK/2		revision	

CTP/JH/25/A/11962