


no.	notes

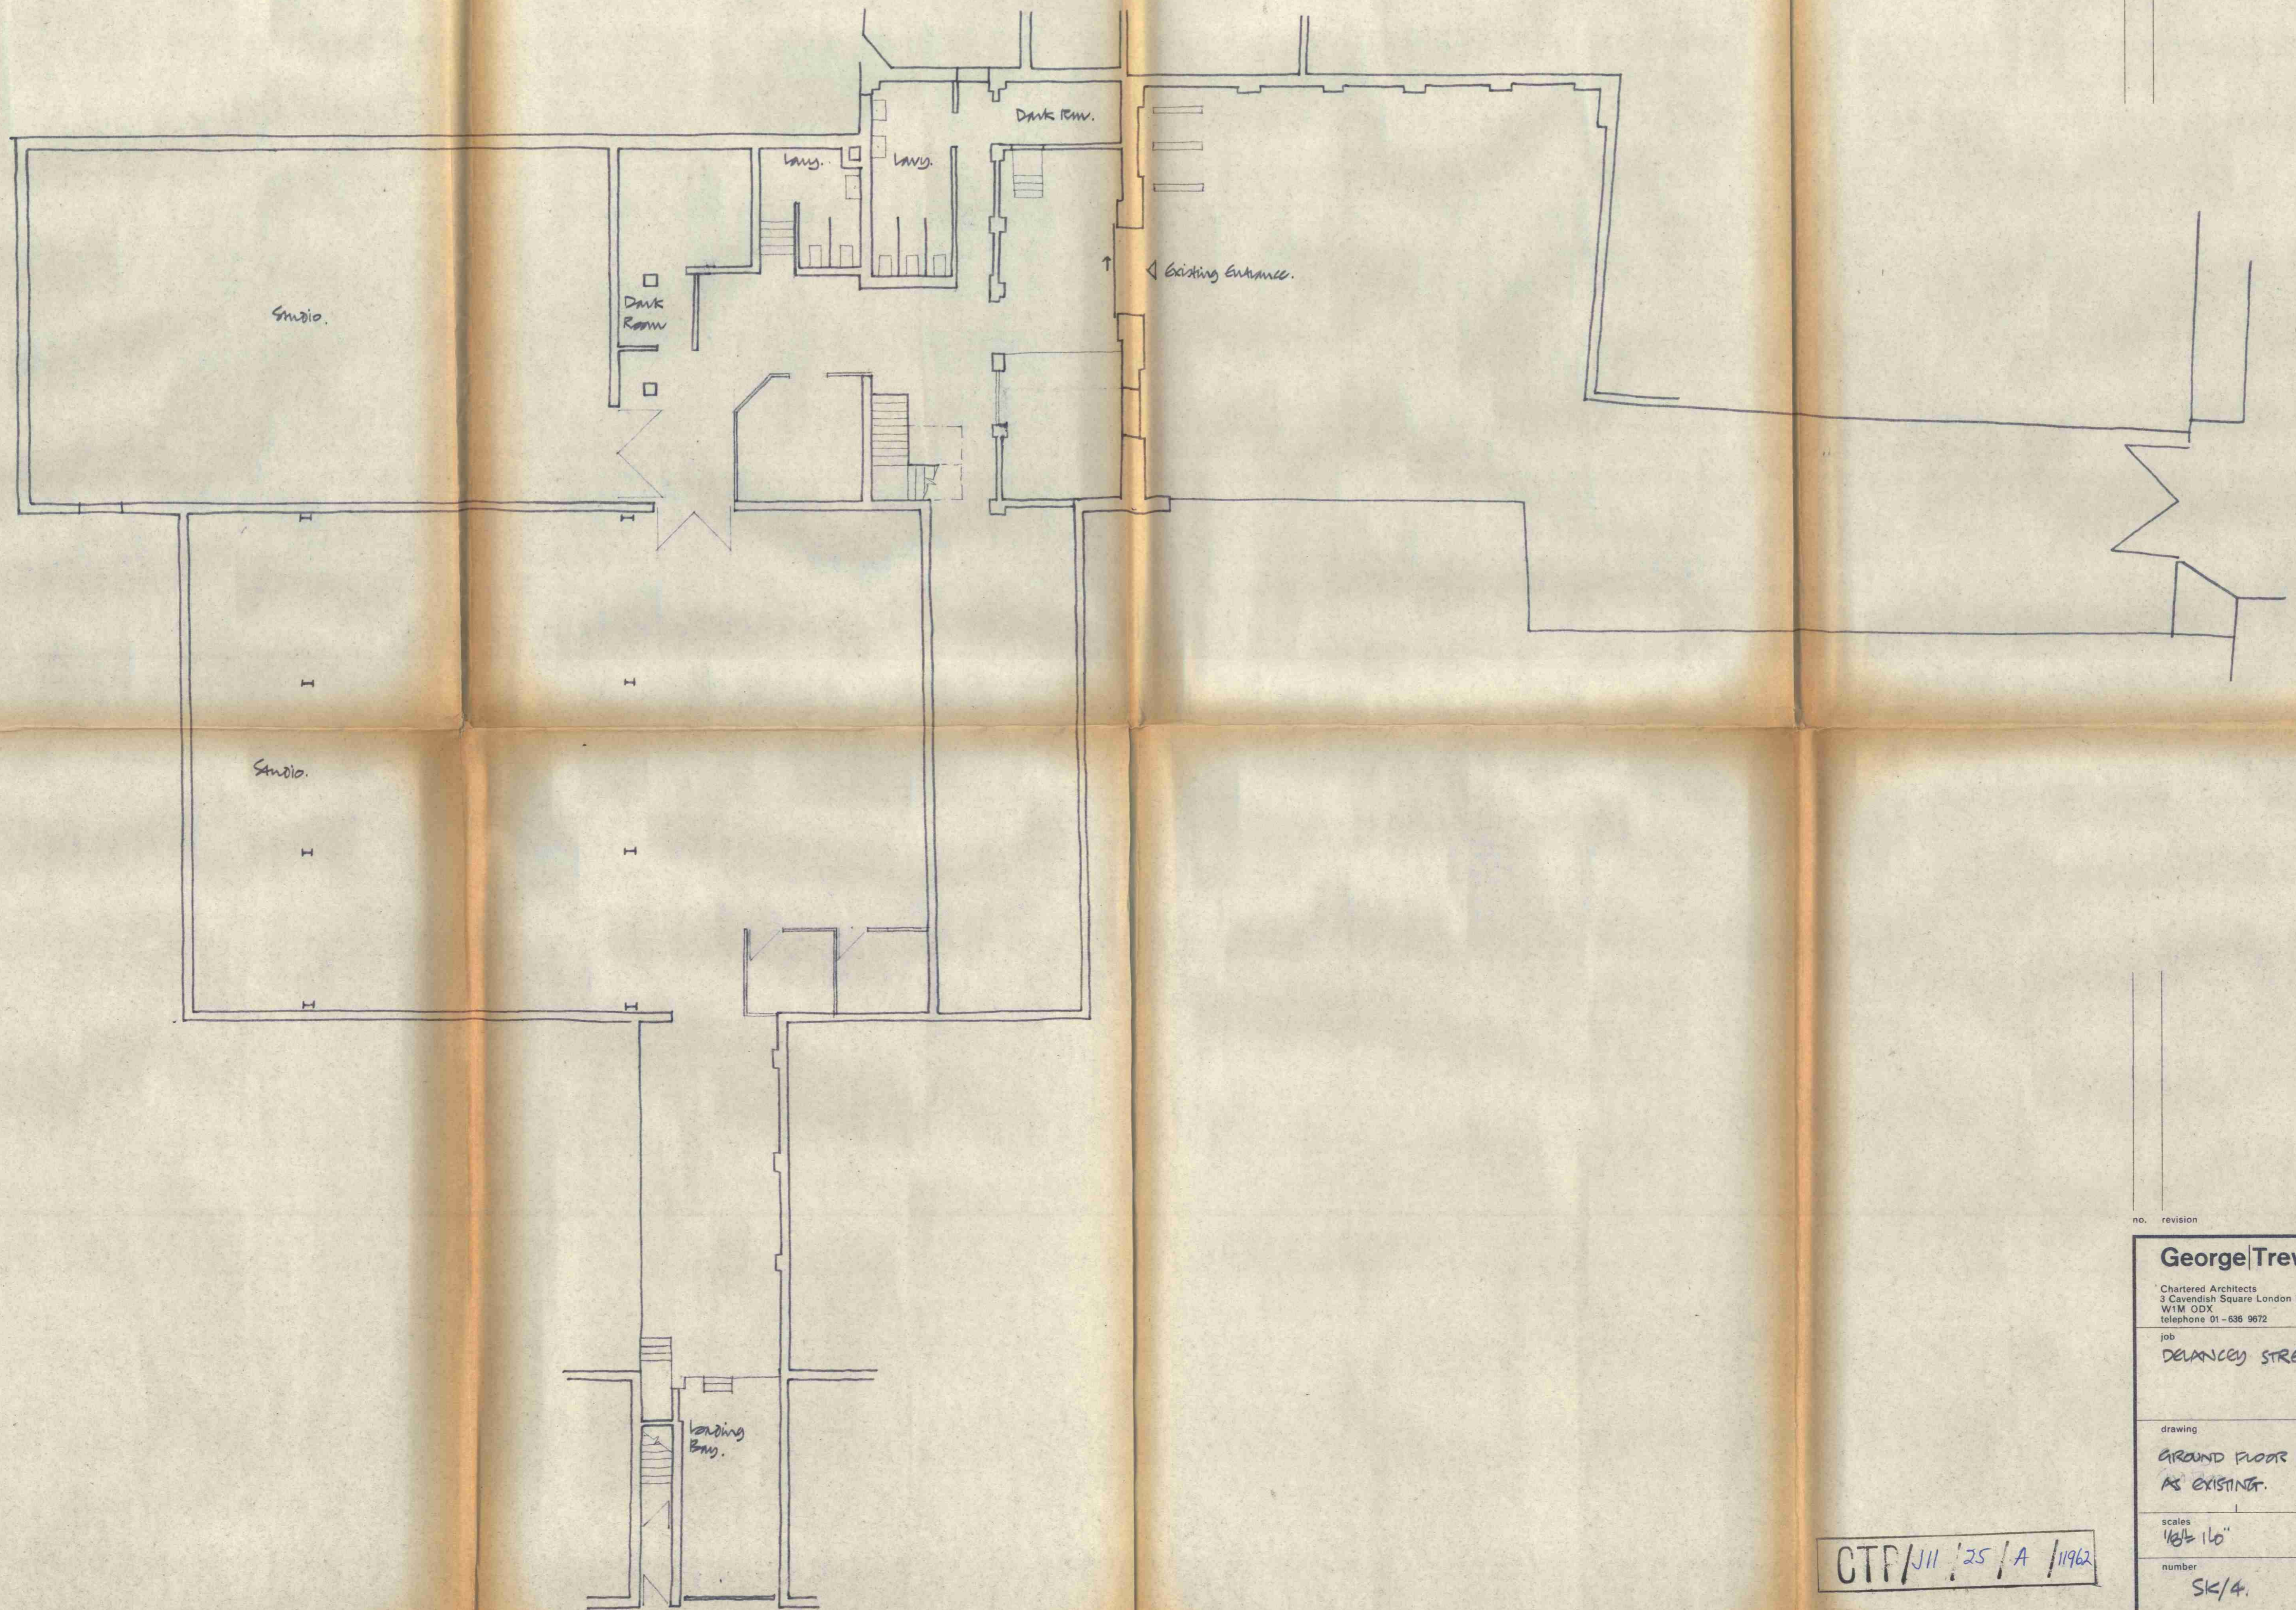

no.	revision	date	initials

George Trew Dunn
 Chartered Architects
 3 Cavendish Square London W1
 W1M 0DX
 Telephone 01-636 9672

job
 DELANCEY STREET.

drawing
 GROUND FLOOR PLAN
 AS EXISTING.

scales 1/8" = 1'-0"	date 9.5.71	drawn DMM
number SK/4.		revision

CTP/JH 25/A 1/1962