
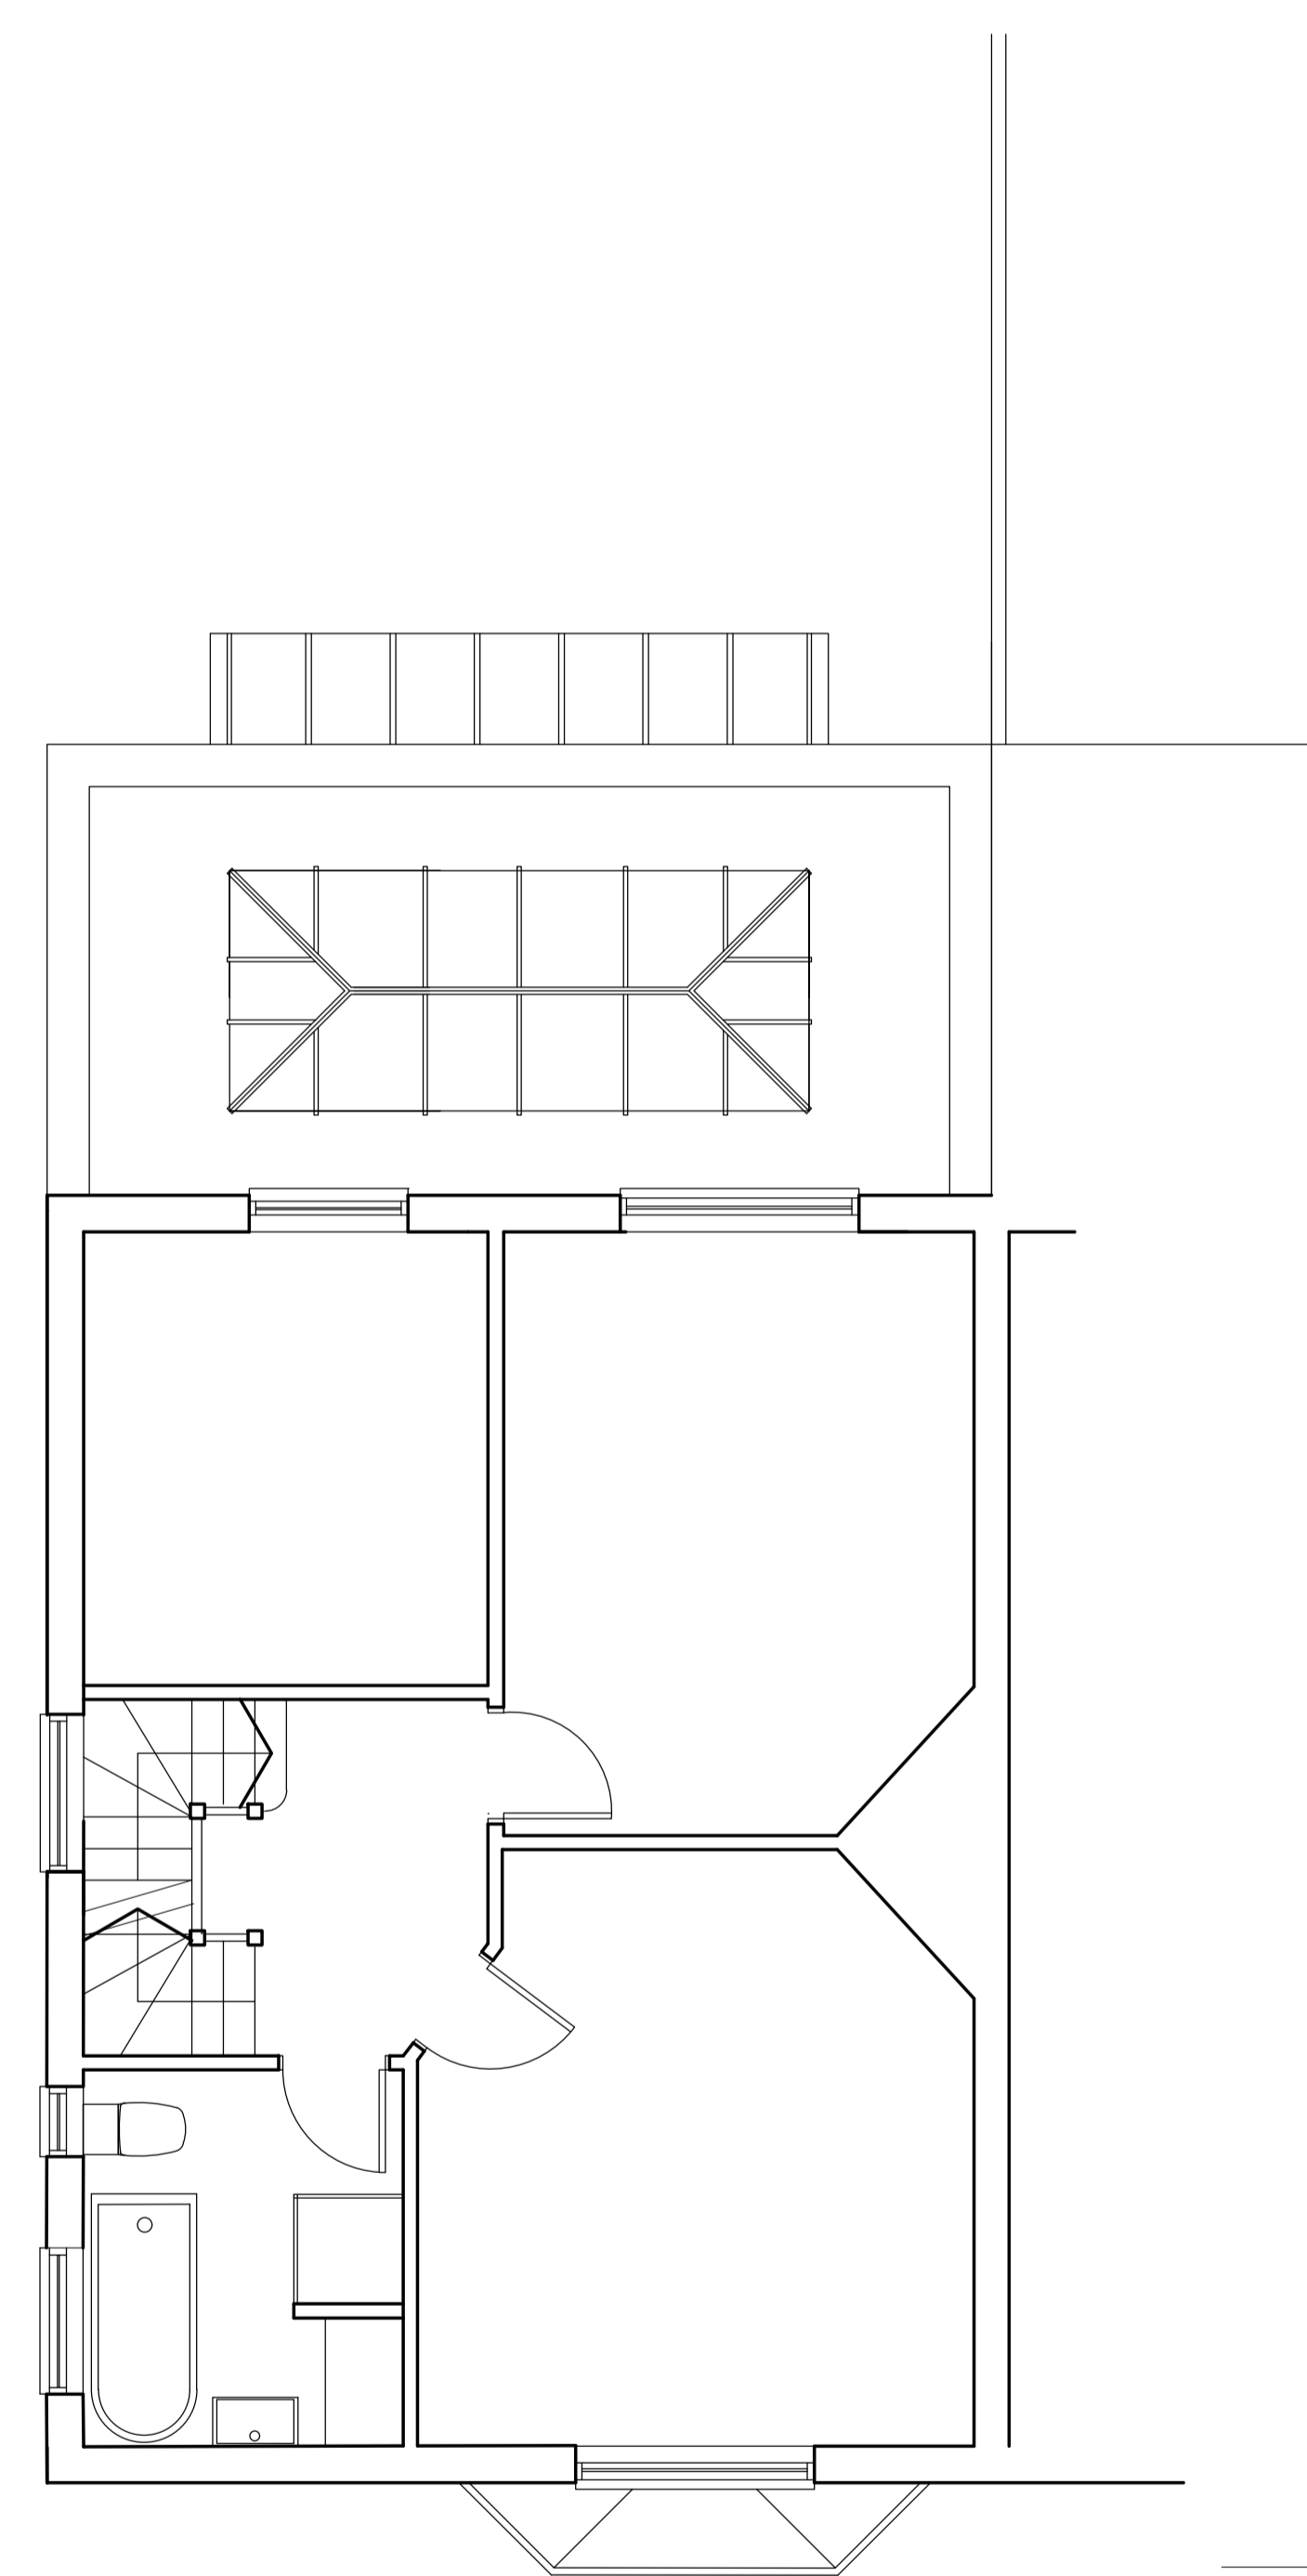
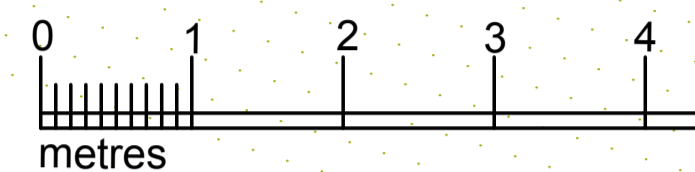


NOTE:
FRONT ELEVATION NO SHOWN TO
REMAIN UNALTERED.

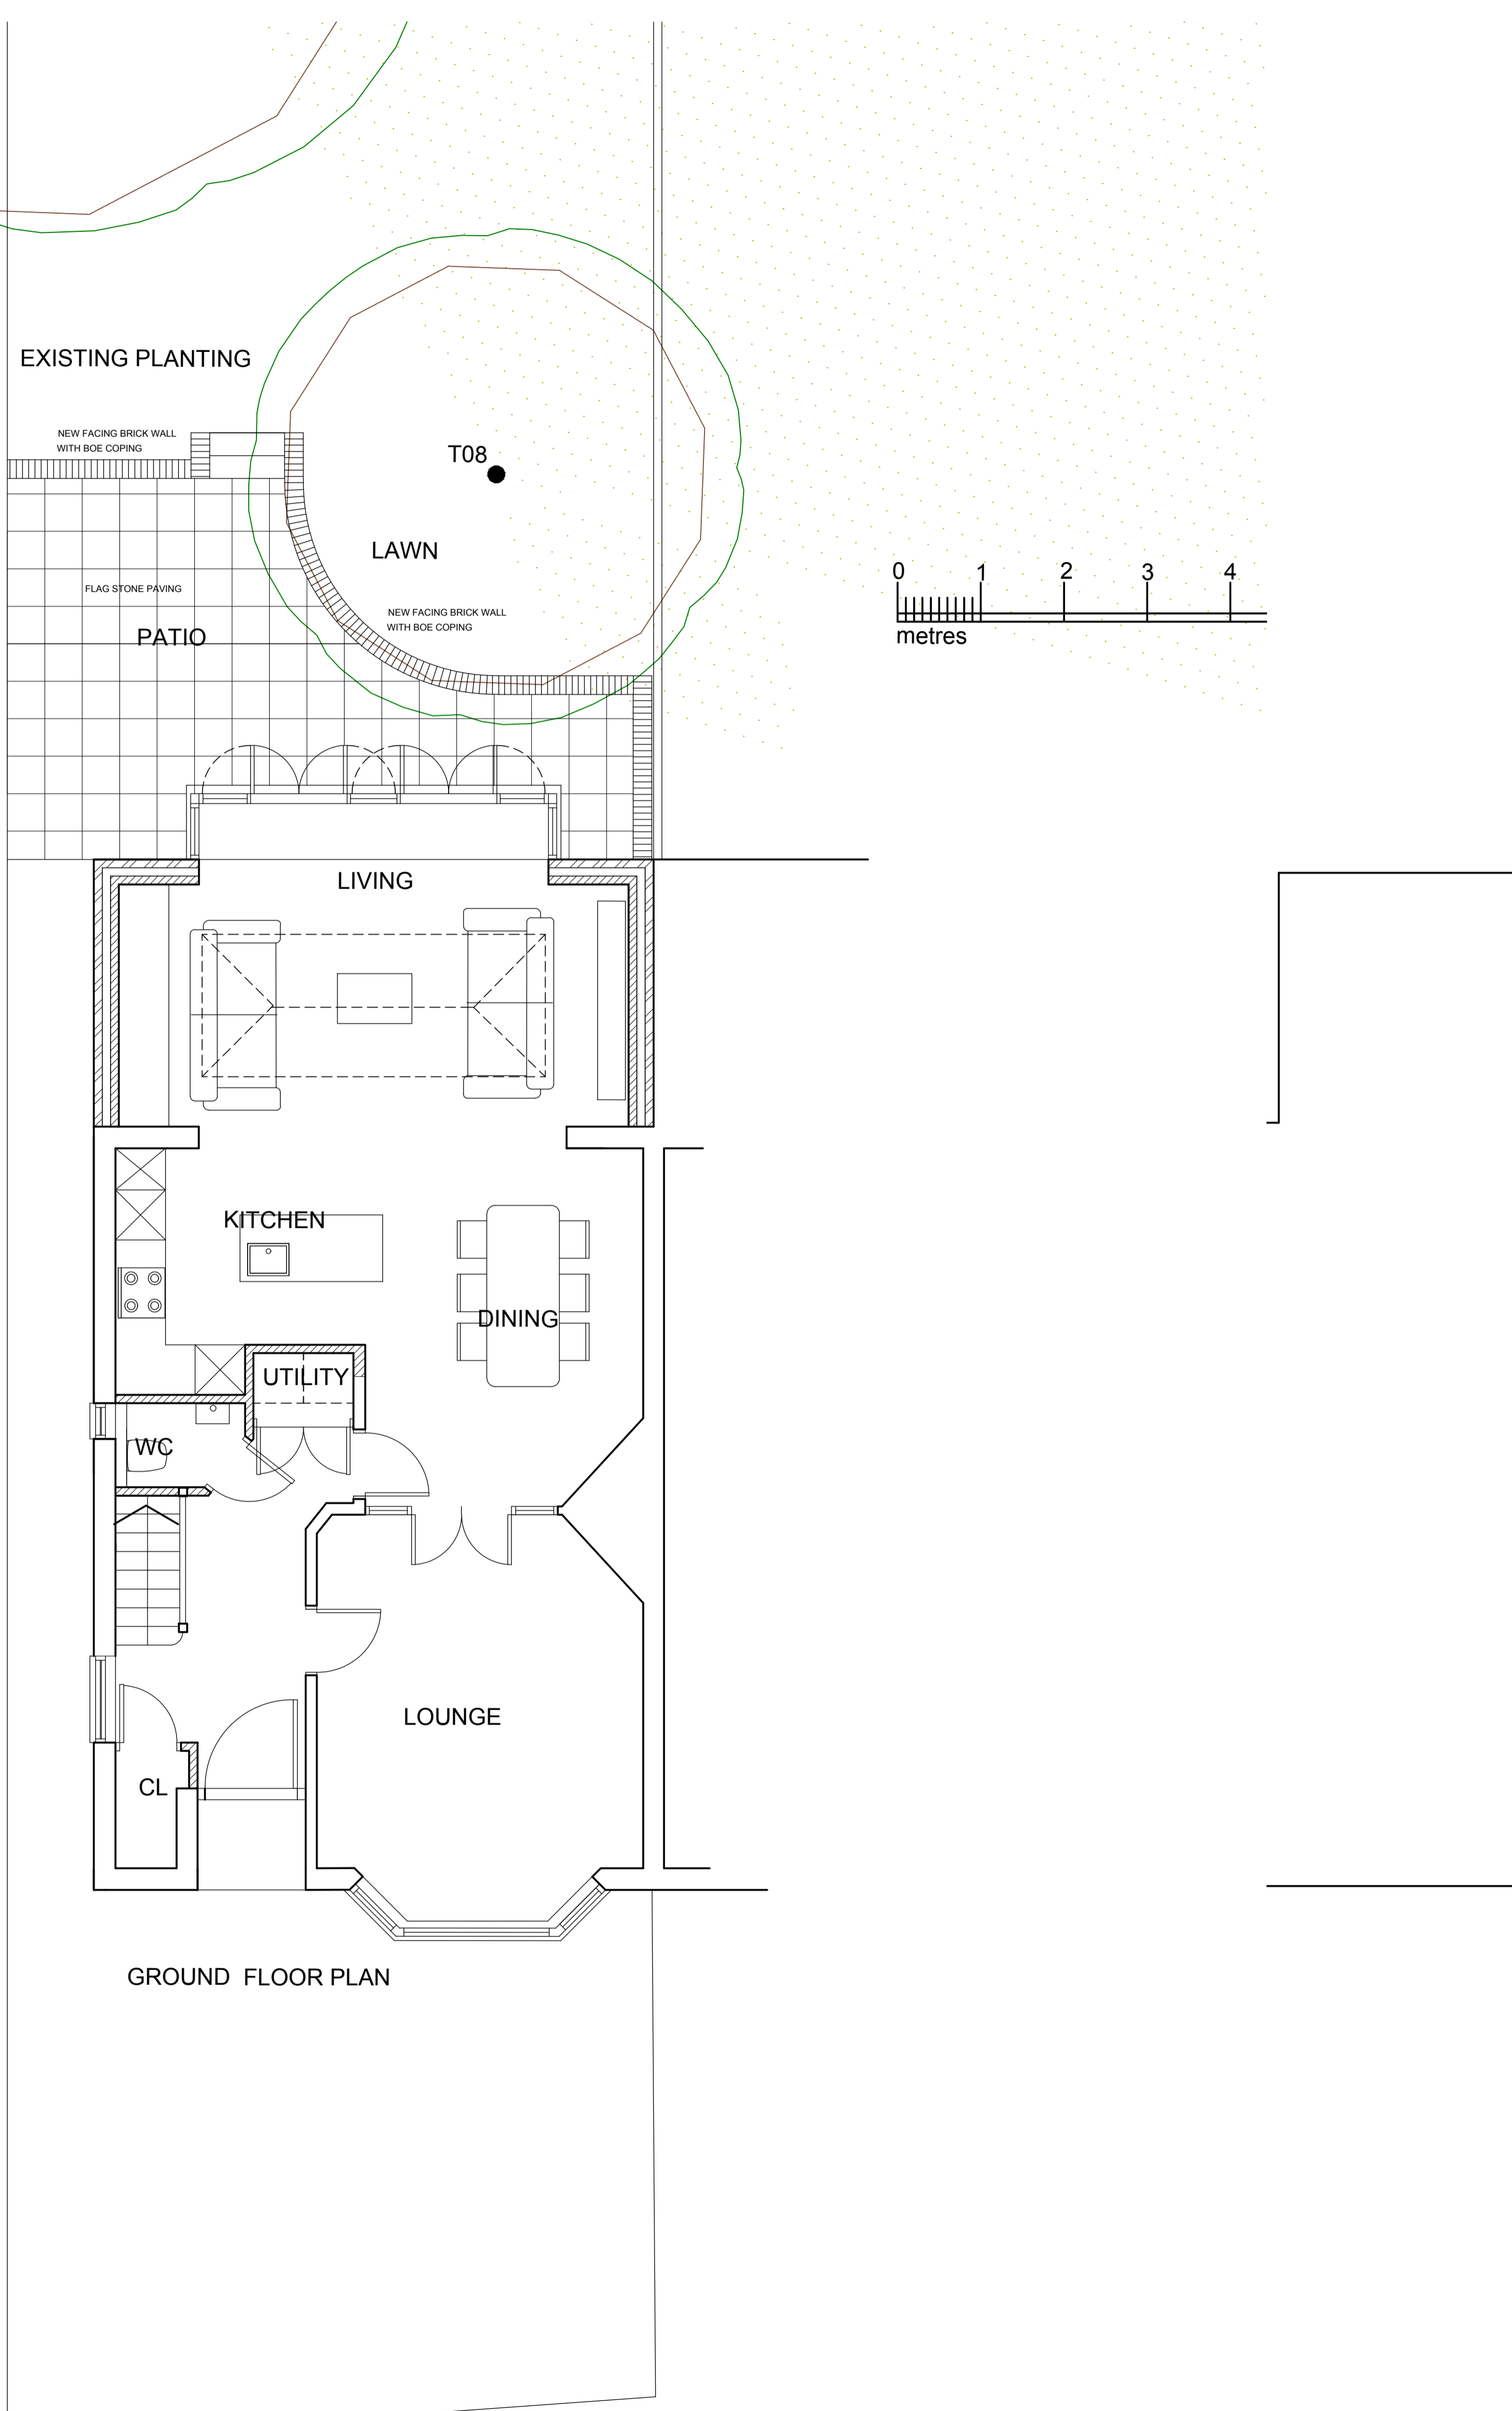

FIRST FLOOR PLAN

Rev	Description	Date	Initial
A	REVISED TO PLANNING COMMENTS		JB

Drawn: JB Created: JAN 2019

Scale: 1:50 @ A1

Client: **J&L ANNETTE**

Project: **31 SWAINS LANE
HIGHGATE
LONDON N6**

Title: **PROPOSED PLANS
GROUND, FIRST FLOOR**