



75 CHETWYND RD

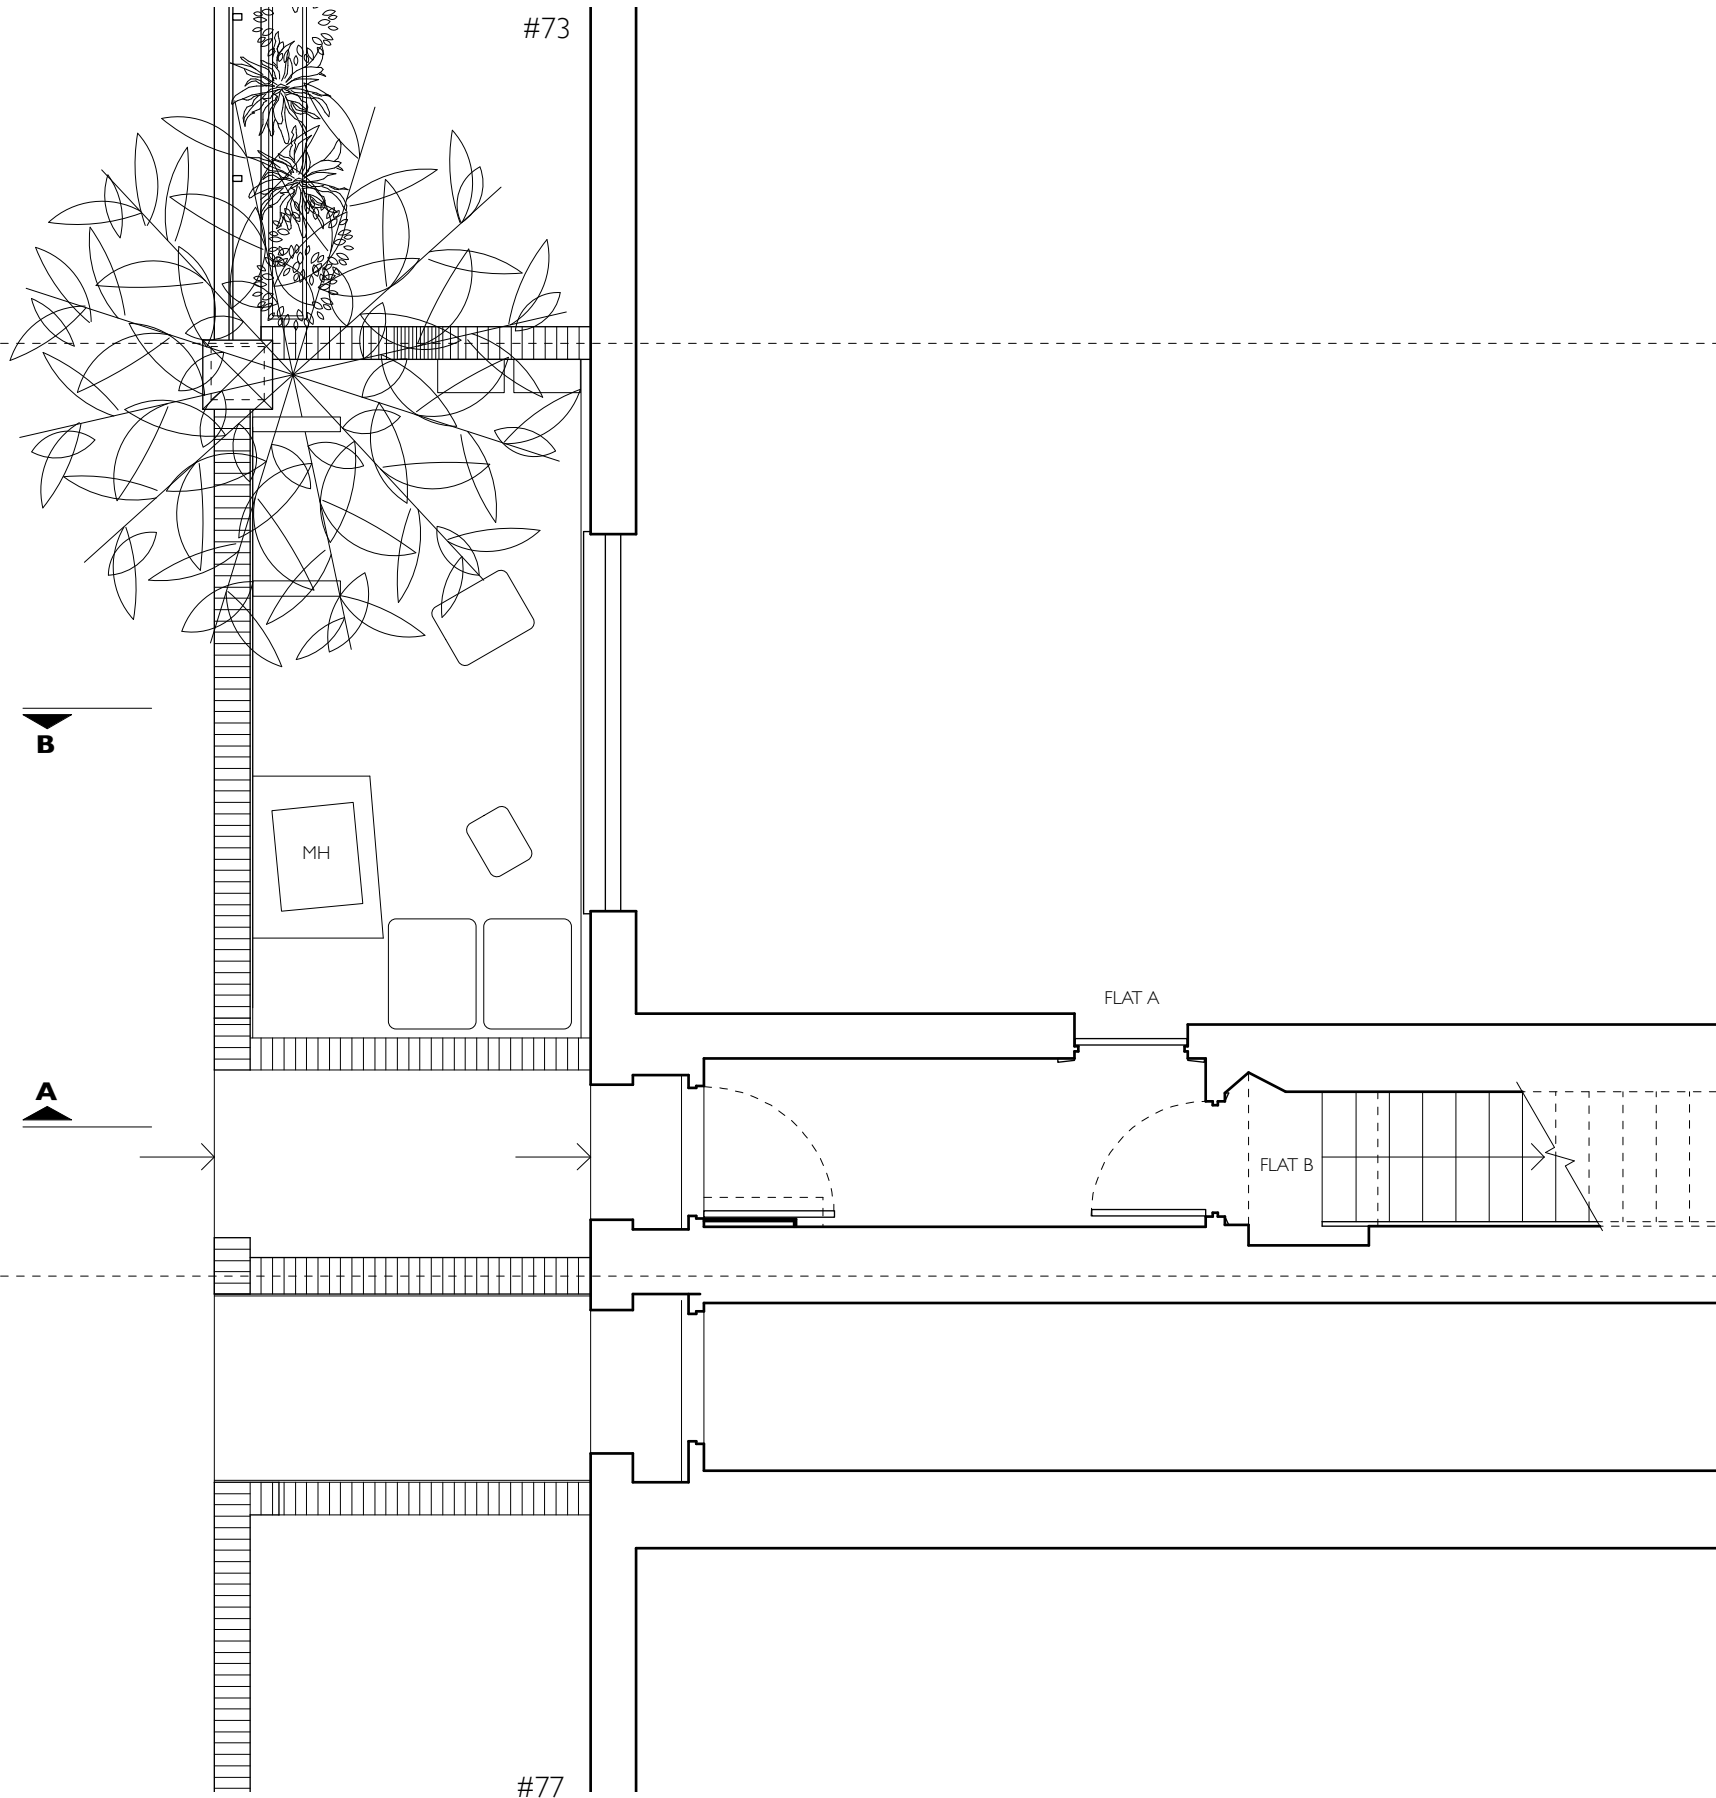

1 GROUND FLOOR PLAN
1:50 @ A3

 

ALL DIMENSIONS TO BE CHECKED ON SITE. DO NOT SCALE FROM DRAWING

NOTES		
Revisions		
E	-	-
D	-	-
C	-	-
B	-	-
A	05.07.19	Scale bar added

ATELIER KYSHCLA LTD
4 Queen Margarets Court, Queen Margarets Grove, N1 4QB t: 07815196580 e: atelierkyschla@gmail.com

79B CHETWYND RD, NWS 1 DA			
STATUS	INFORMATION		
CLIENT	Arianna Tucci & Pietro Fratta	DATE	MAY 2019
DWG TITLE	AS EXISTING GROUND FLOOR PLAN	DWG NO.	152_SU_101
SCALE	1:50 @ A3	REV.	A