





1 FRONT ELEVATION
1:50 @ A3

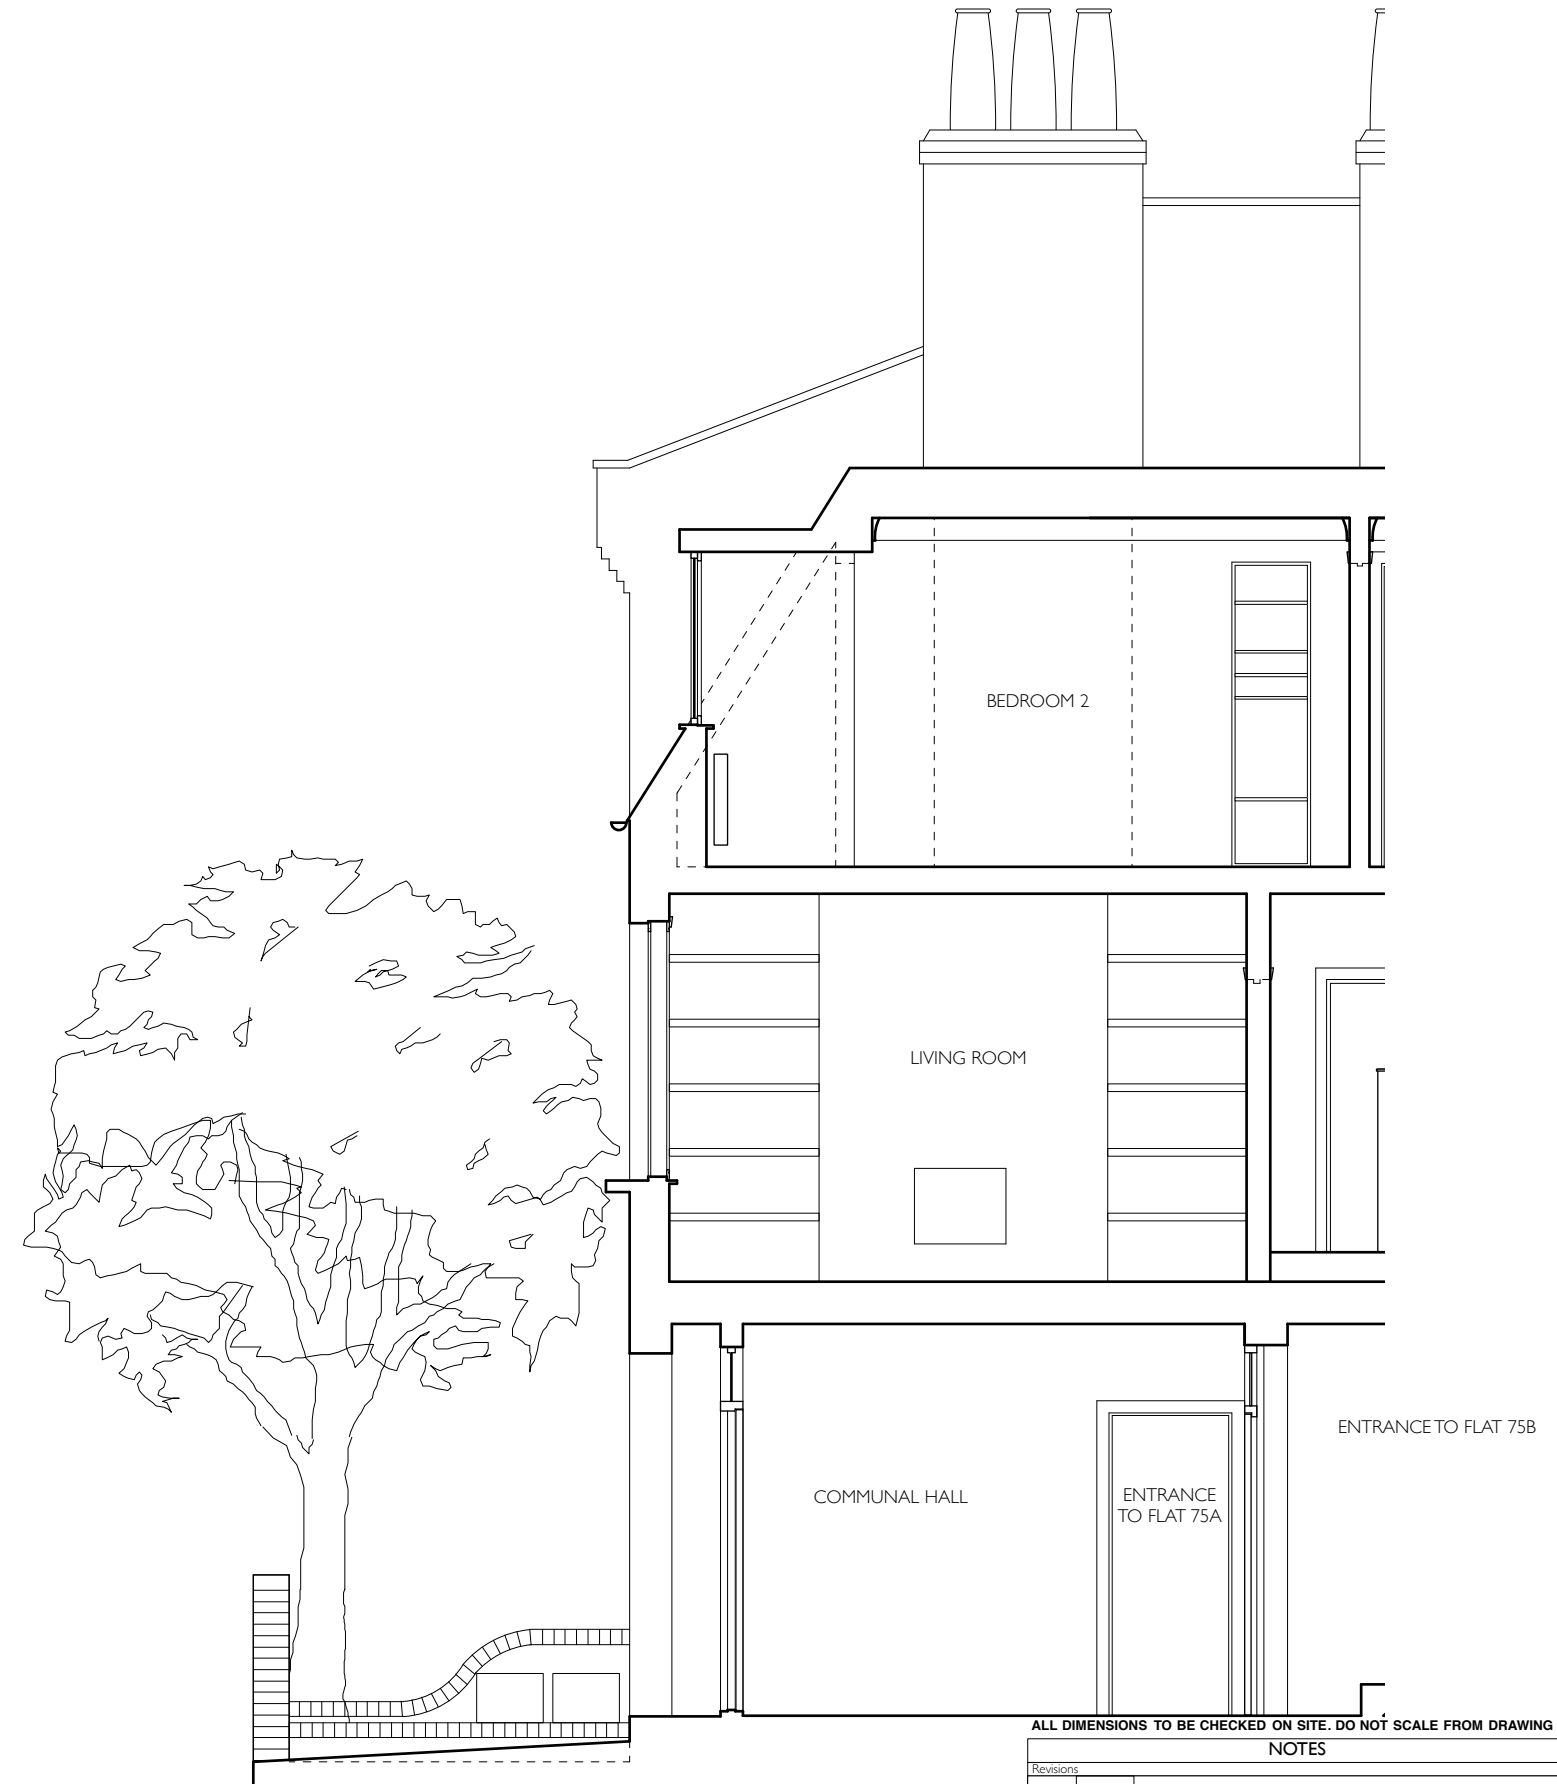

2 SECTION A
1:50 @ A3

 

ALL DIMENSIONS TO BE CHECKED ON SITE. DO NOT SCALE FROM DRAWING

NOTES	
Revisions	
E	-
D	-
C	-
B	-
A	-

ATELIER KYSHCLA LTD
4 Queen Margarets Court, Queen Margarets Grove, NI 4QB t: 07815196580 e: atelierkyschla@gmail.com

79B CHETWYND RD, NW5 1DA			
STATUS	PLANNING	DATE	JUL 2019
CLIENT	Arianna Tucci & Pietro Fratta	DWG NO.	152_SU_108
DWG TITLE	AS EXISTING SECTION & ELEVATION	REV	-
SCALE	1:50 @ A3		