




1 GROUND FLOOR PLAN
1:50 @ A3

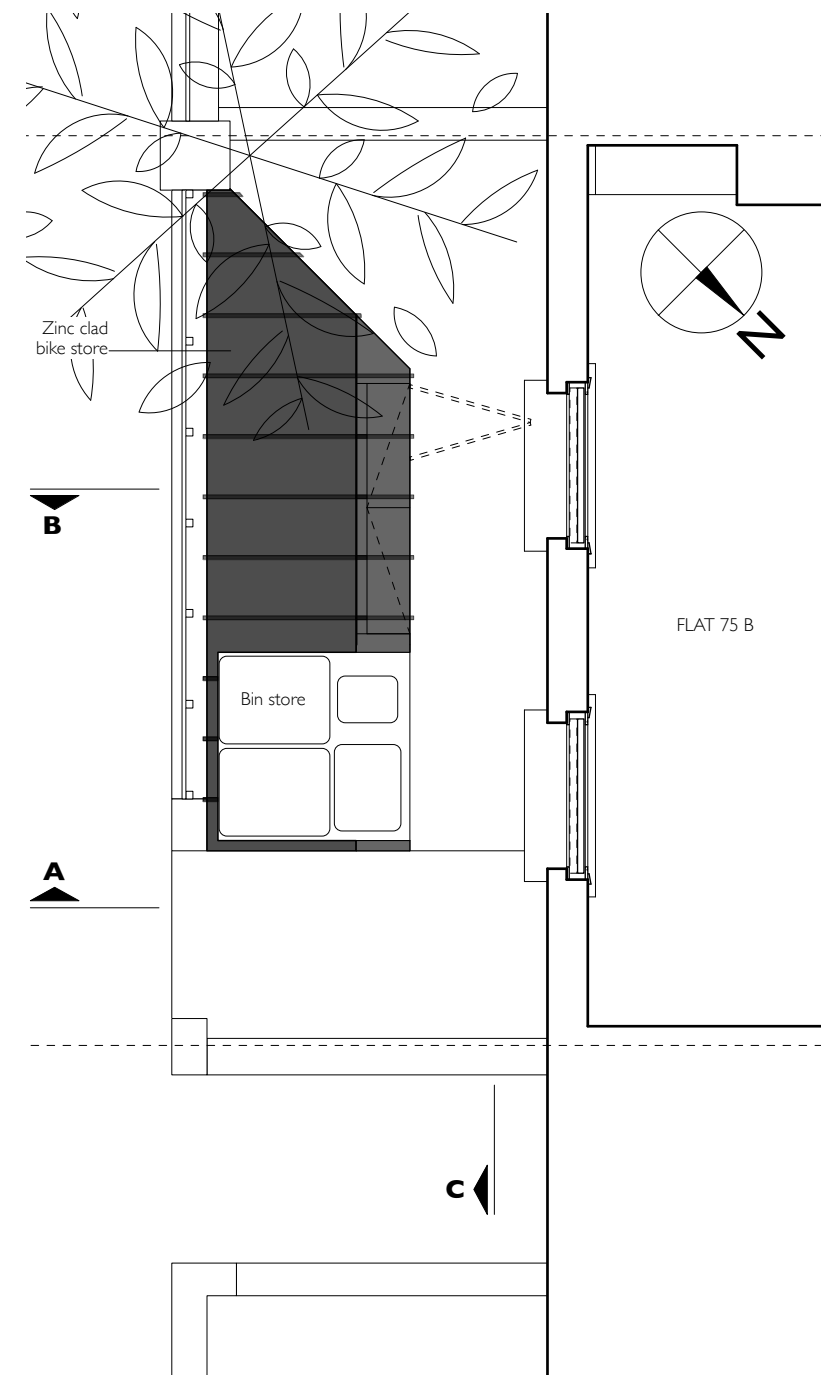

2 ROOF PLAN
1:50 @ A3

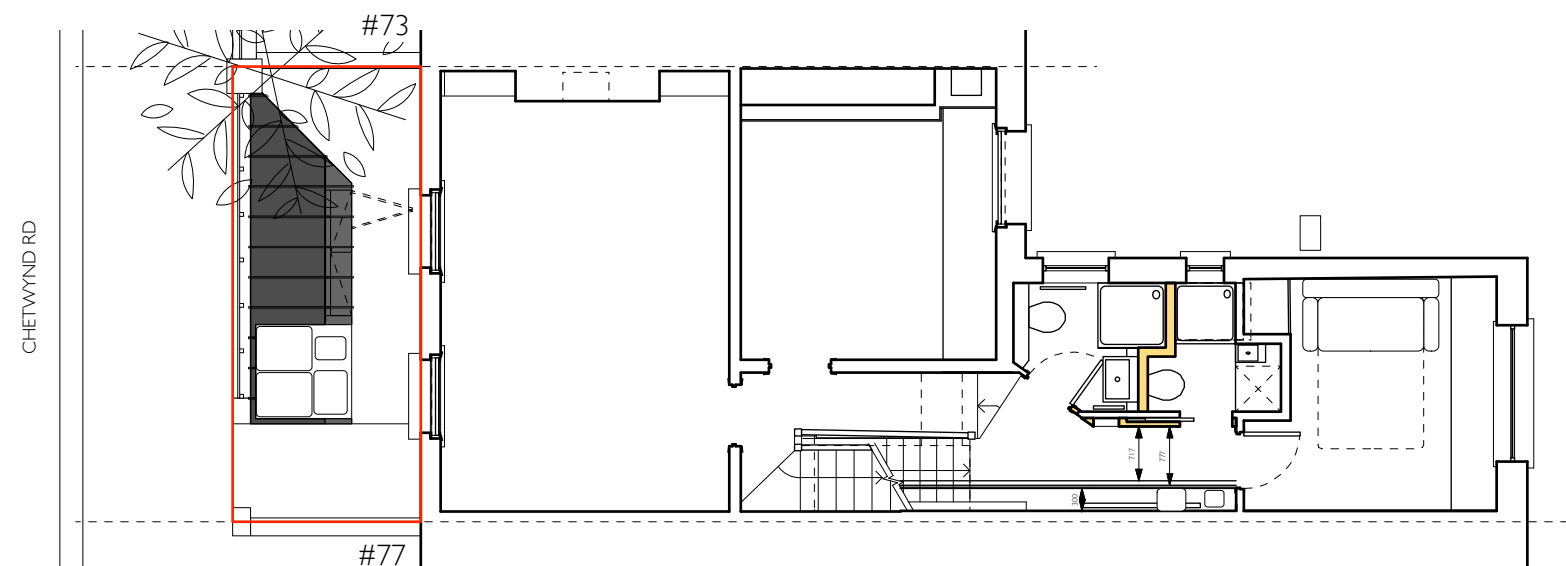

3 SITE PLAN
1:100 @ A3

 

ALL DIMENSIONS TO BE CHECKED ON SITE. DO NOT SCALE FROM DRAWING

NOTES	
Revisions	
E	-
D	-
C	-
B	-
A	-

ATELIER KYSHCLA LTD
4 Queen Margarets Court, Queen Margarets Grove, N1 4QB t: 07815196580 e: atelierkyschla@gmail.com

79B CHETWYND RD, NWS 1 DA			
STATUS	PLANNING	DATE	JUL 2019
CLIENT	Arianna Tucci & Pietro Fratta	DWG NO.	152_PL_001
DWG TITLE	AS PROPOSED BIN/ BIKE STORE PLANS	REV.	-
SCALE	1:50 @ A3		