

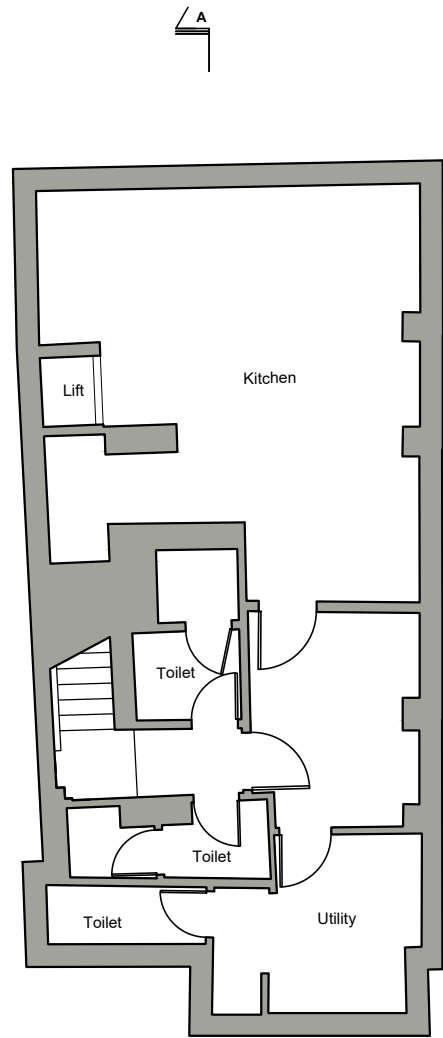



EXISTING PLANS

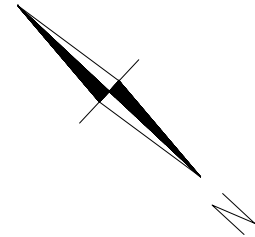


EXISTING BASEMENT FLOOR PLAN

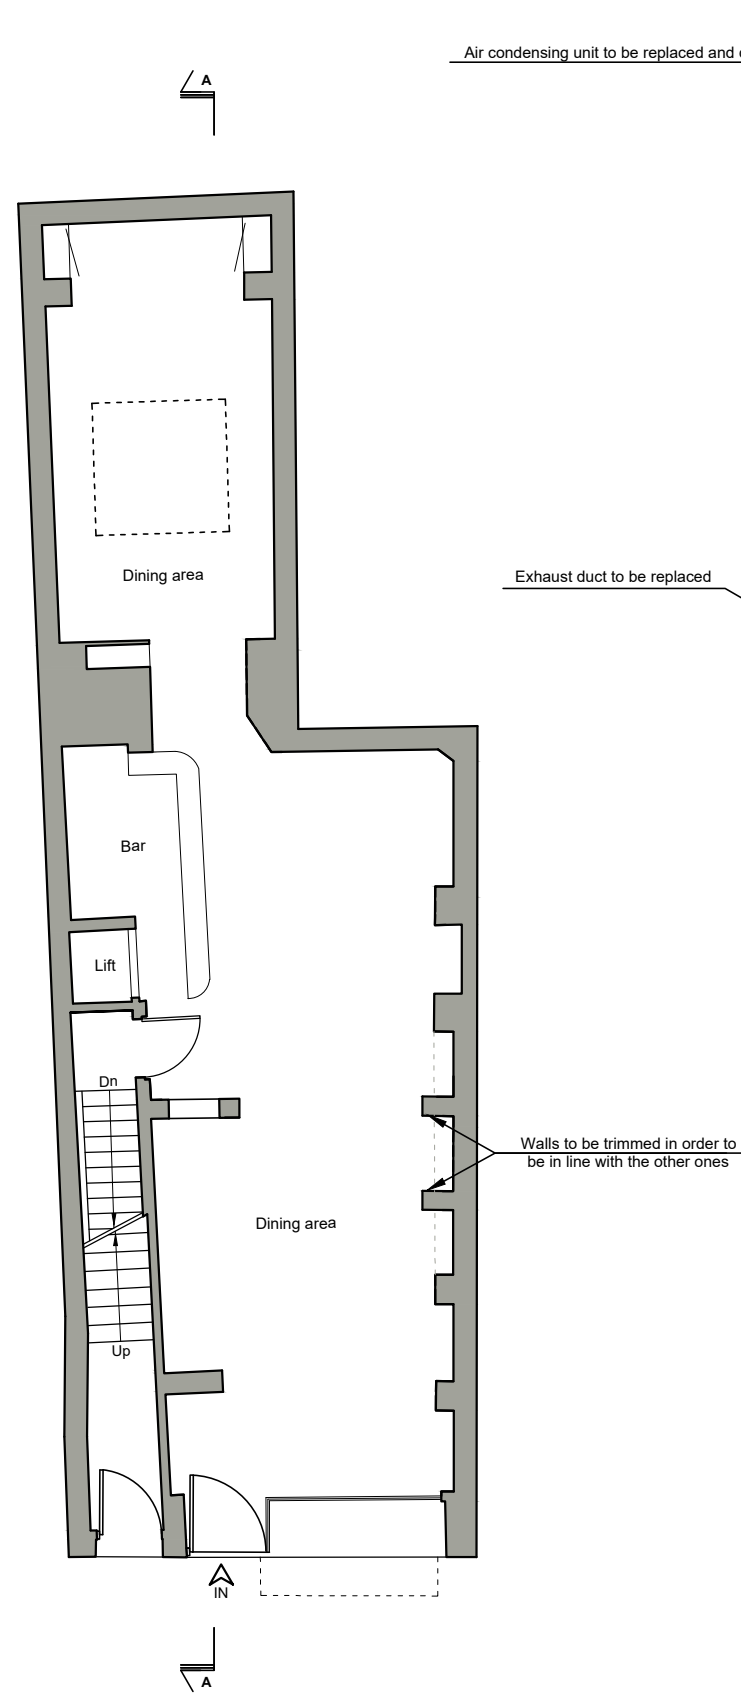

EXISTING GROUND FLOOR PLAN

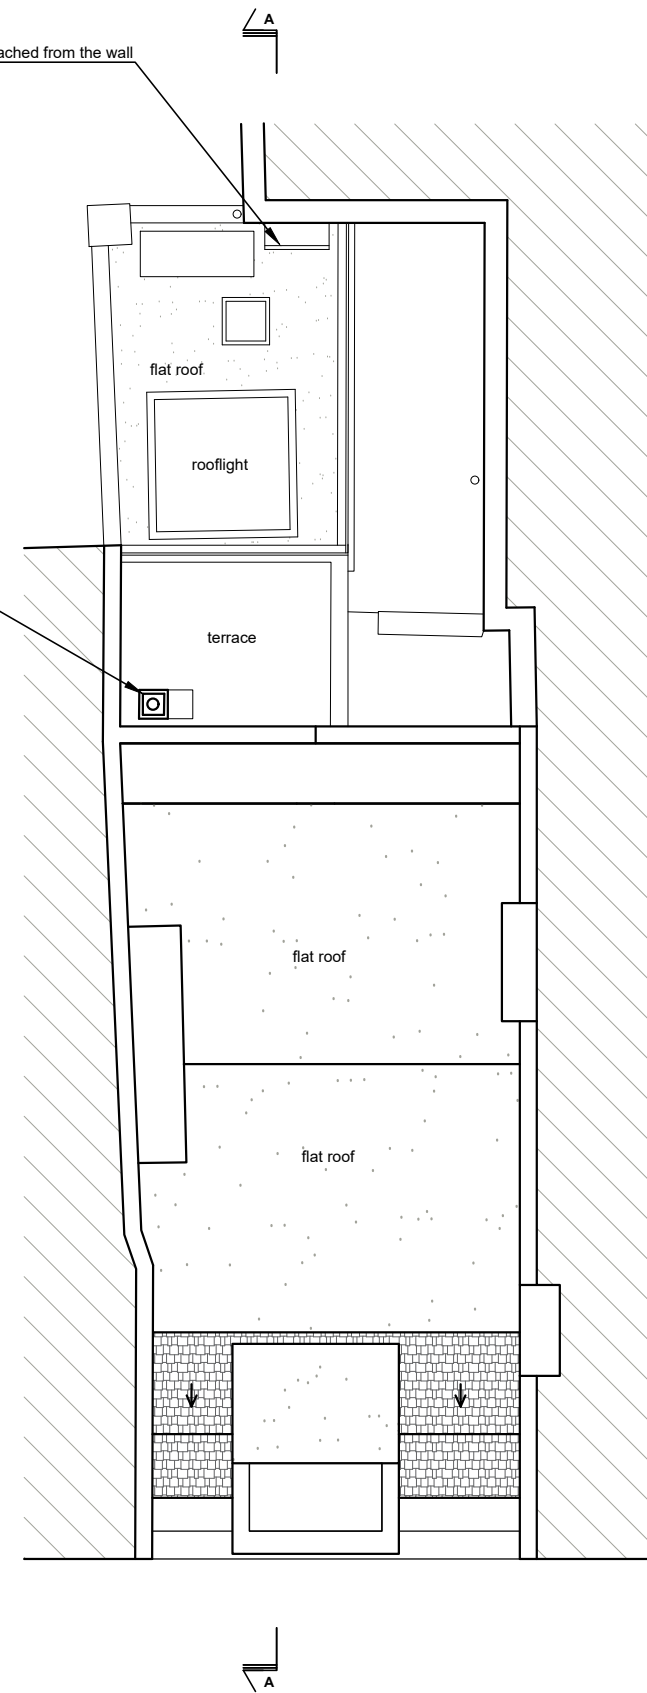

EXISTING ROOF PLAN

 

Written dimensions to be taken in preference to scaled dimensions. The Contractor is responsible for checking all dimensions before work starts.

All work is to be carried out to the requirements, and to the satisfaction of the Local Authority. These drawings are for planning purposes only.

Any discrepancies to be brought to the attention of 4D Planning Consultants immediately.

Location Plan

Rev	Date	Description	by	chk



4D PLANNING™

www.GetMePlanning.com®

Client



Natalia Nguyen Hong

Project
22 Drury Lane, Covent Garden,
WC2B 5RH


Title
Existing Plans

Date: Feb. 2019	Rev: /
Scale: 1:50 @ A1, 1:100 @ A3	
Drawing No. AA03	


PROPOSED PLANS

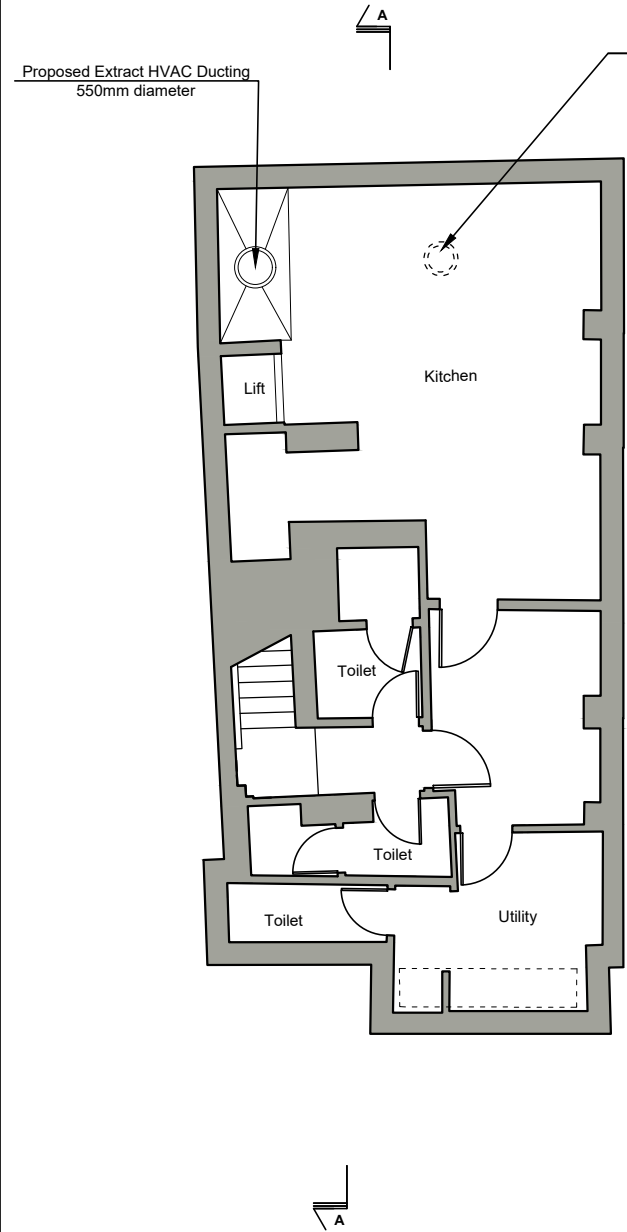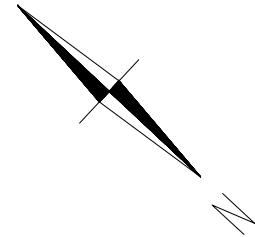


PROPOSED BASEMENT FLOOR PLAN

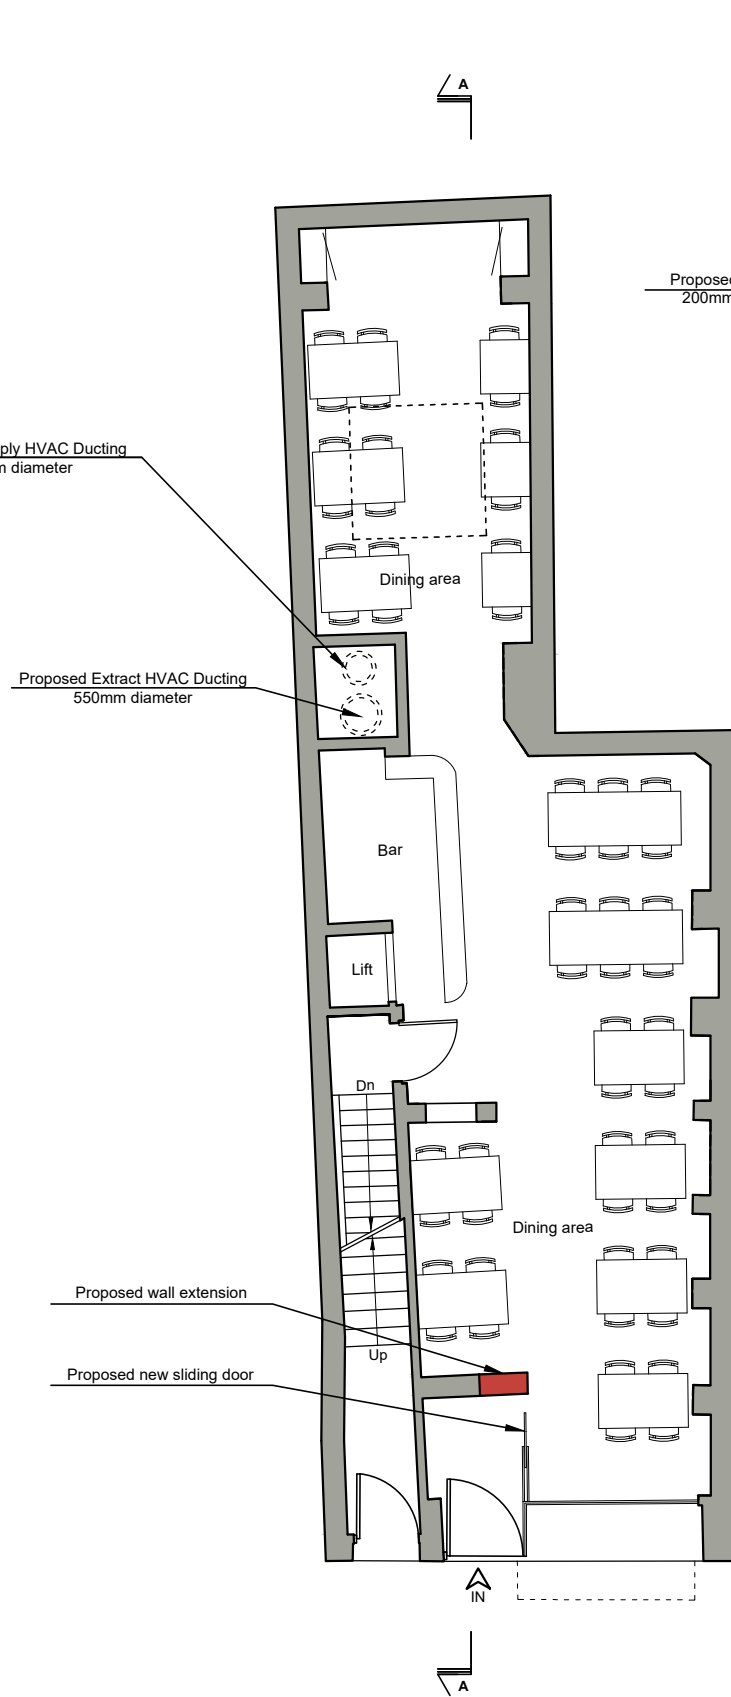

PROPOSED GROUND FLOOR PLAN

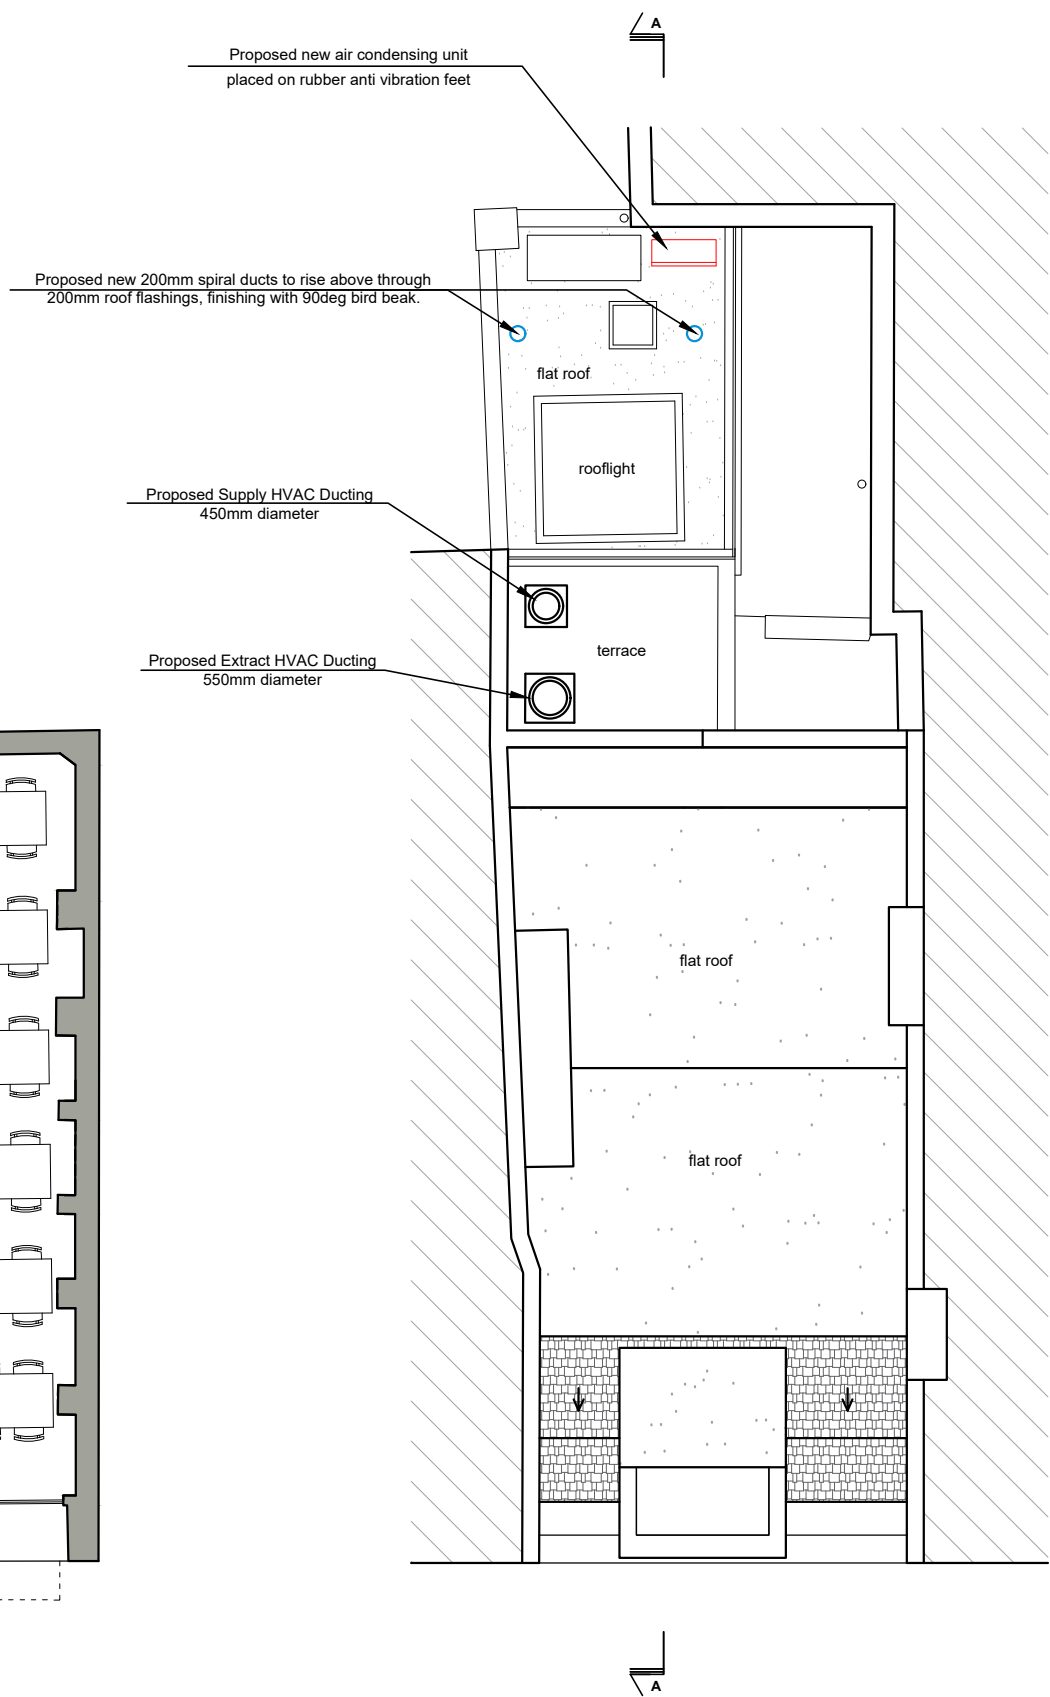

PROPOSED ROOF PLAN

 

Written dimensions to be taken in preference to scaled dimensions. The Contractor is responsible for checking all dimensions before work starts.

All work is to be carried out to the requirements, and to the satisfaction of the Local Authority. These drawings are for planning purposes only.

Any discrepancies to be brought to the attention of 4D Planning Consultants immediately.

Location Plan

Rev	Date	Description	by	chk

4D PLANNING™

www.GetMePlanning.com®

Client
Natalia Nguyen Hong



Project
22 Drury Lane, Covent Garden,
WC2B 5RH

Title
Proposed Plans


Date: Feb. 2019
Scale: 1:50 @ A1, 1:100 @ A3
Drawing No. AA04

Rev: /


PROPOSED PLANS

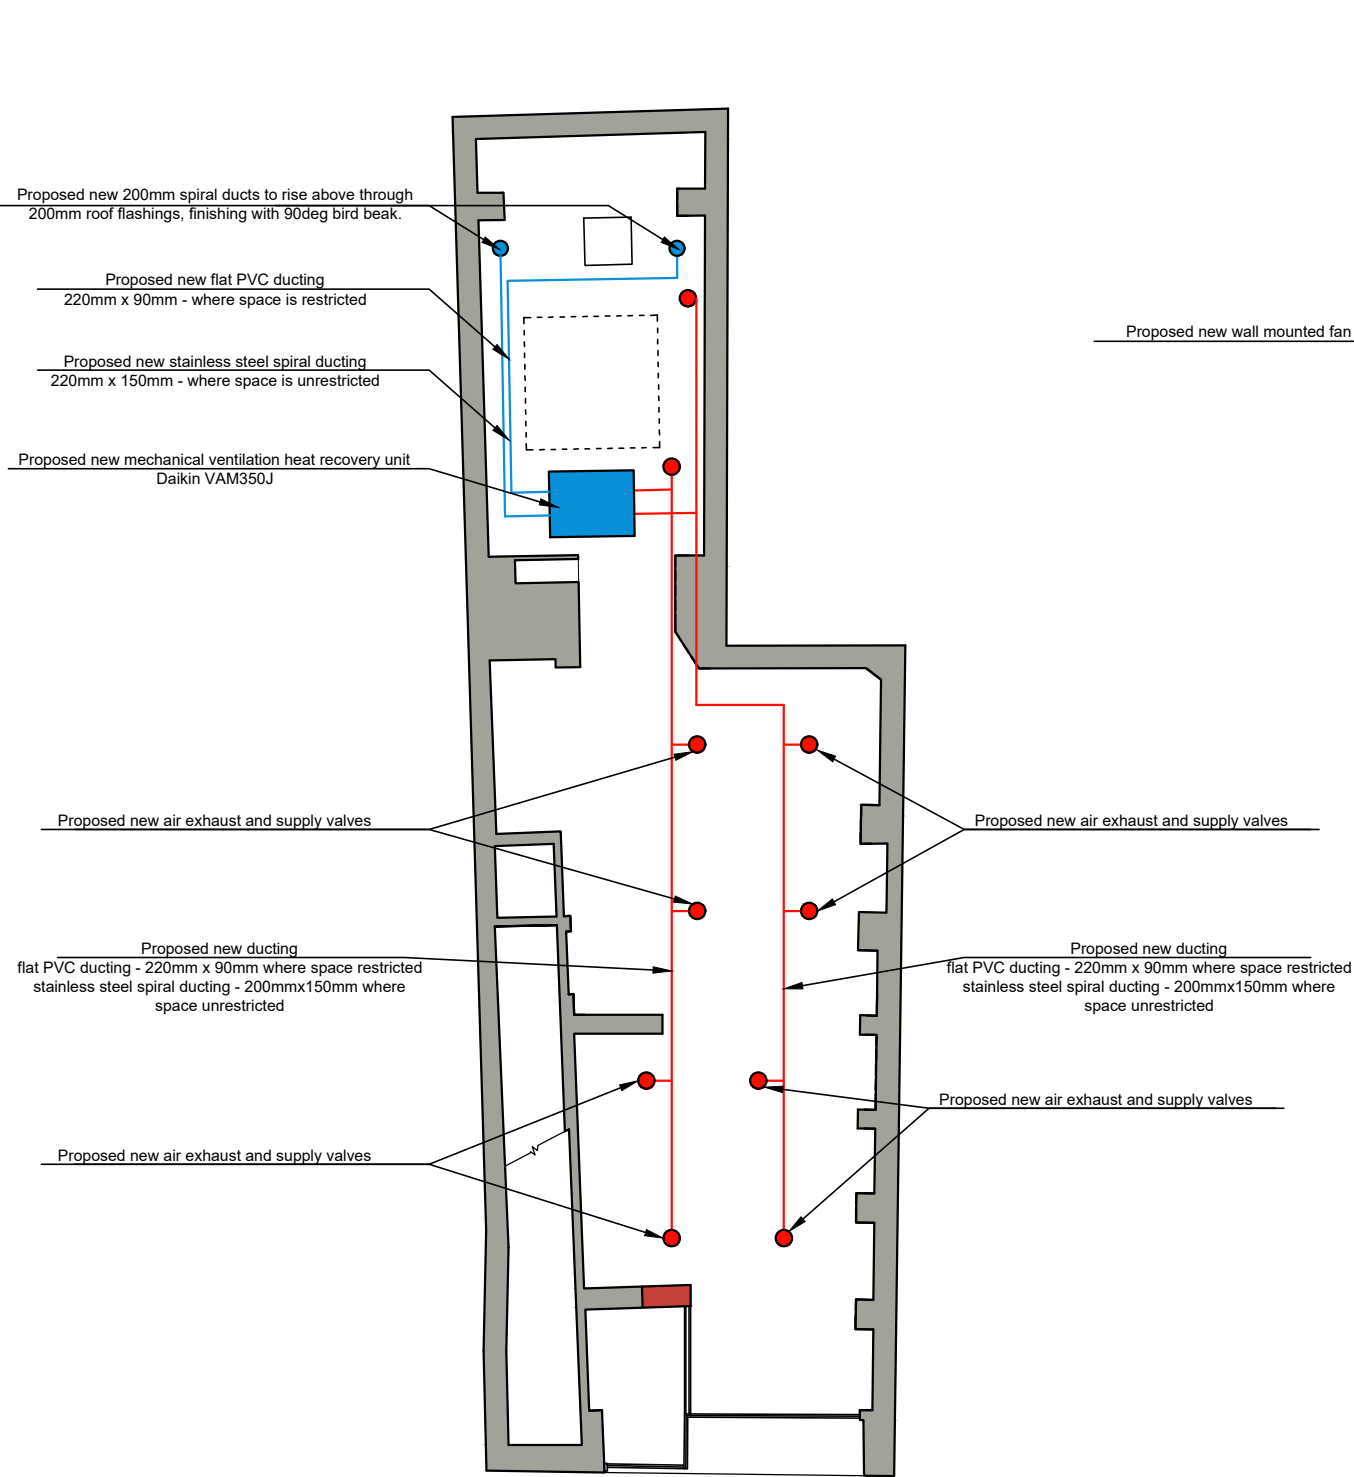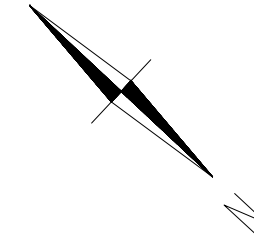

PROPOSED CEILING PLAN

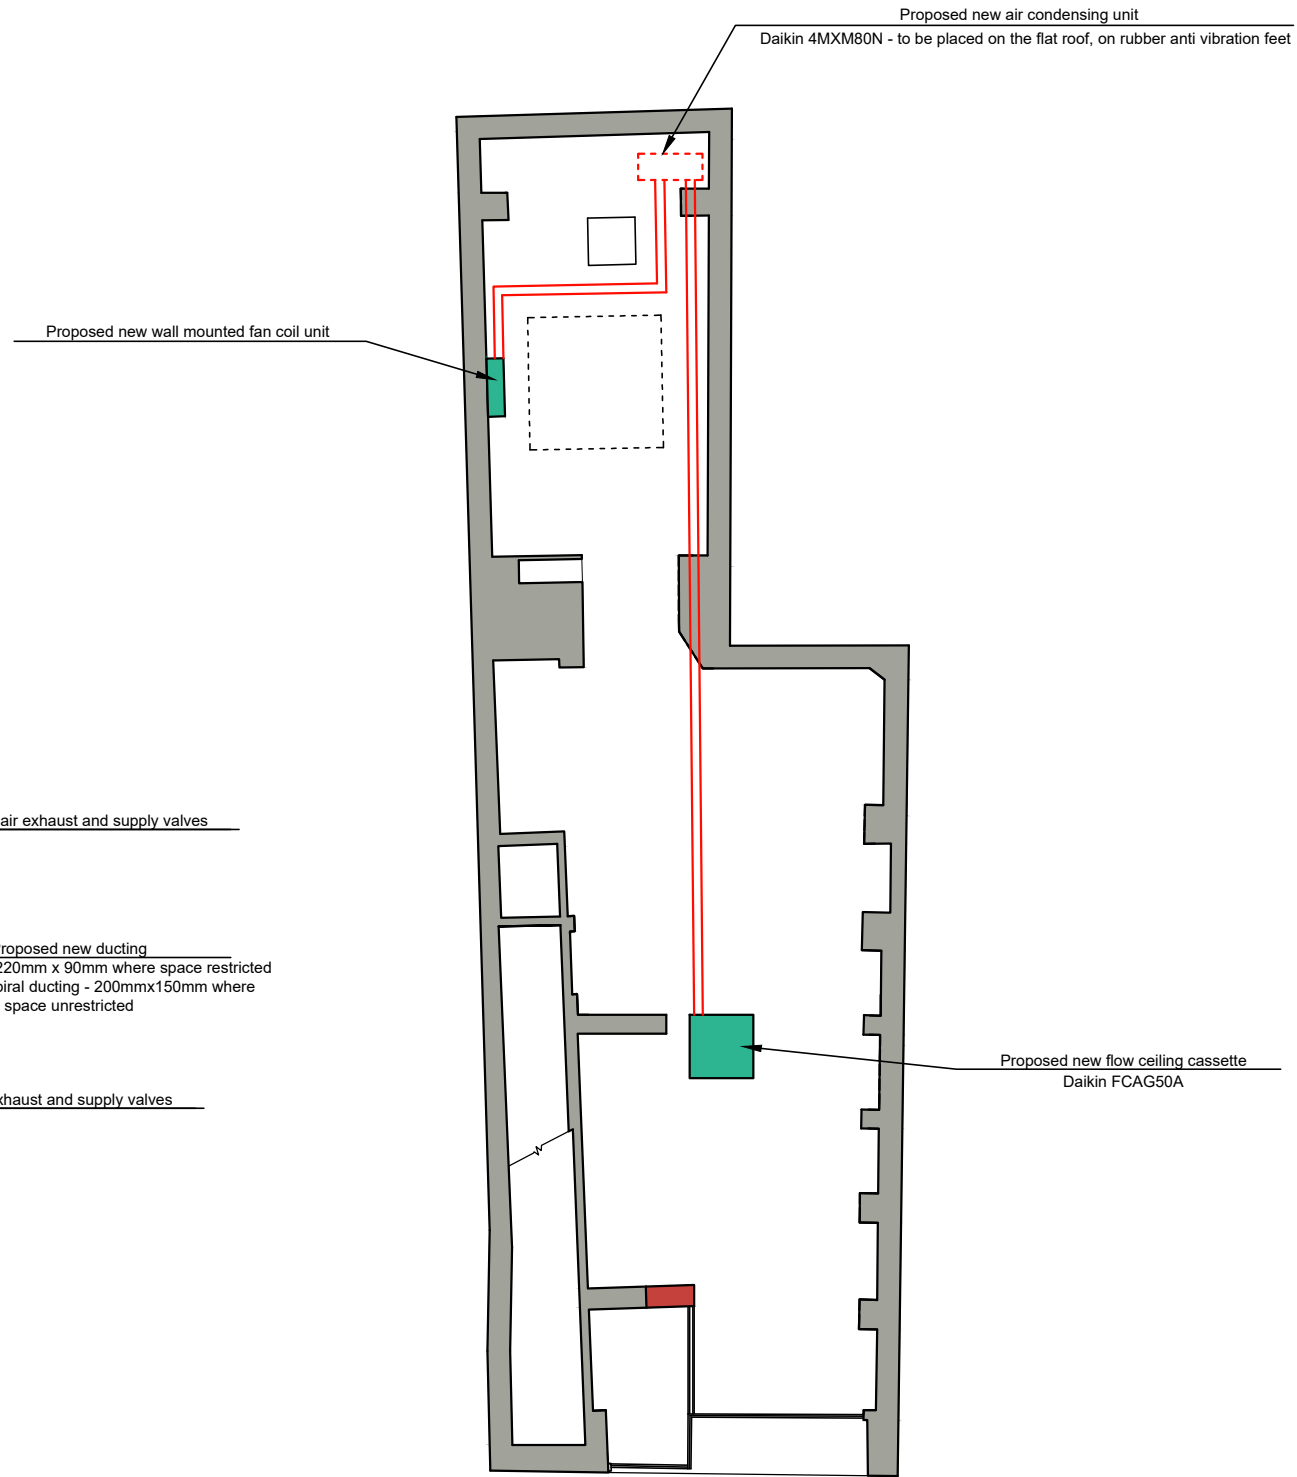

PROPOSED CEILING PLAN

 

Written dimensions to be taken in preference to scaled dimensions. The Contractor is responsible for checking all dimensions before work starts.

All work is to be carried out to the requirements, and to the satisfaction of the Local Authority. These drawings are for planning purposes only.

Any discrepancies to be brought to the attention of 4D Planning Consultants immediately.

Location Plan

Rev	Date	Description	by	chk




Client
Natalia Nguyen Hong

Project
22 Drury Lane, Covent Garden,
WC2B 5RH


Title
Proposed Plans

Date: Feb. 2019	Rev: /
Scale: 1:50 @ A1, 1:100 @ A3	
Drawing No. AA05	

EXISTING SECTION A-A

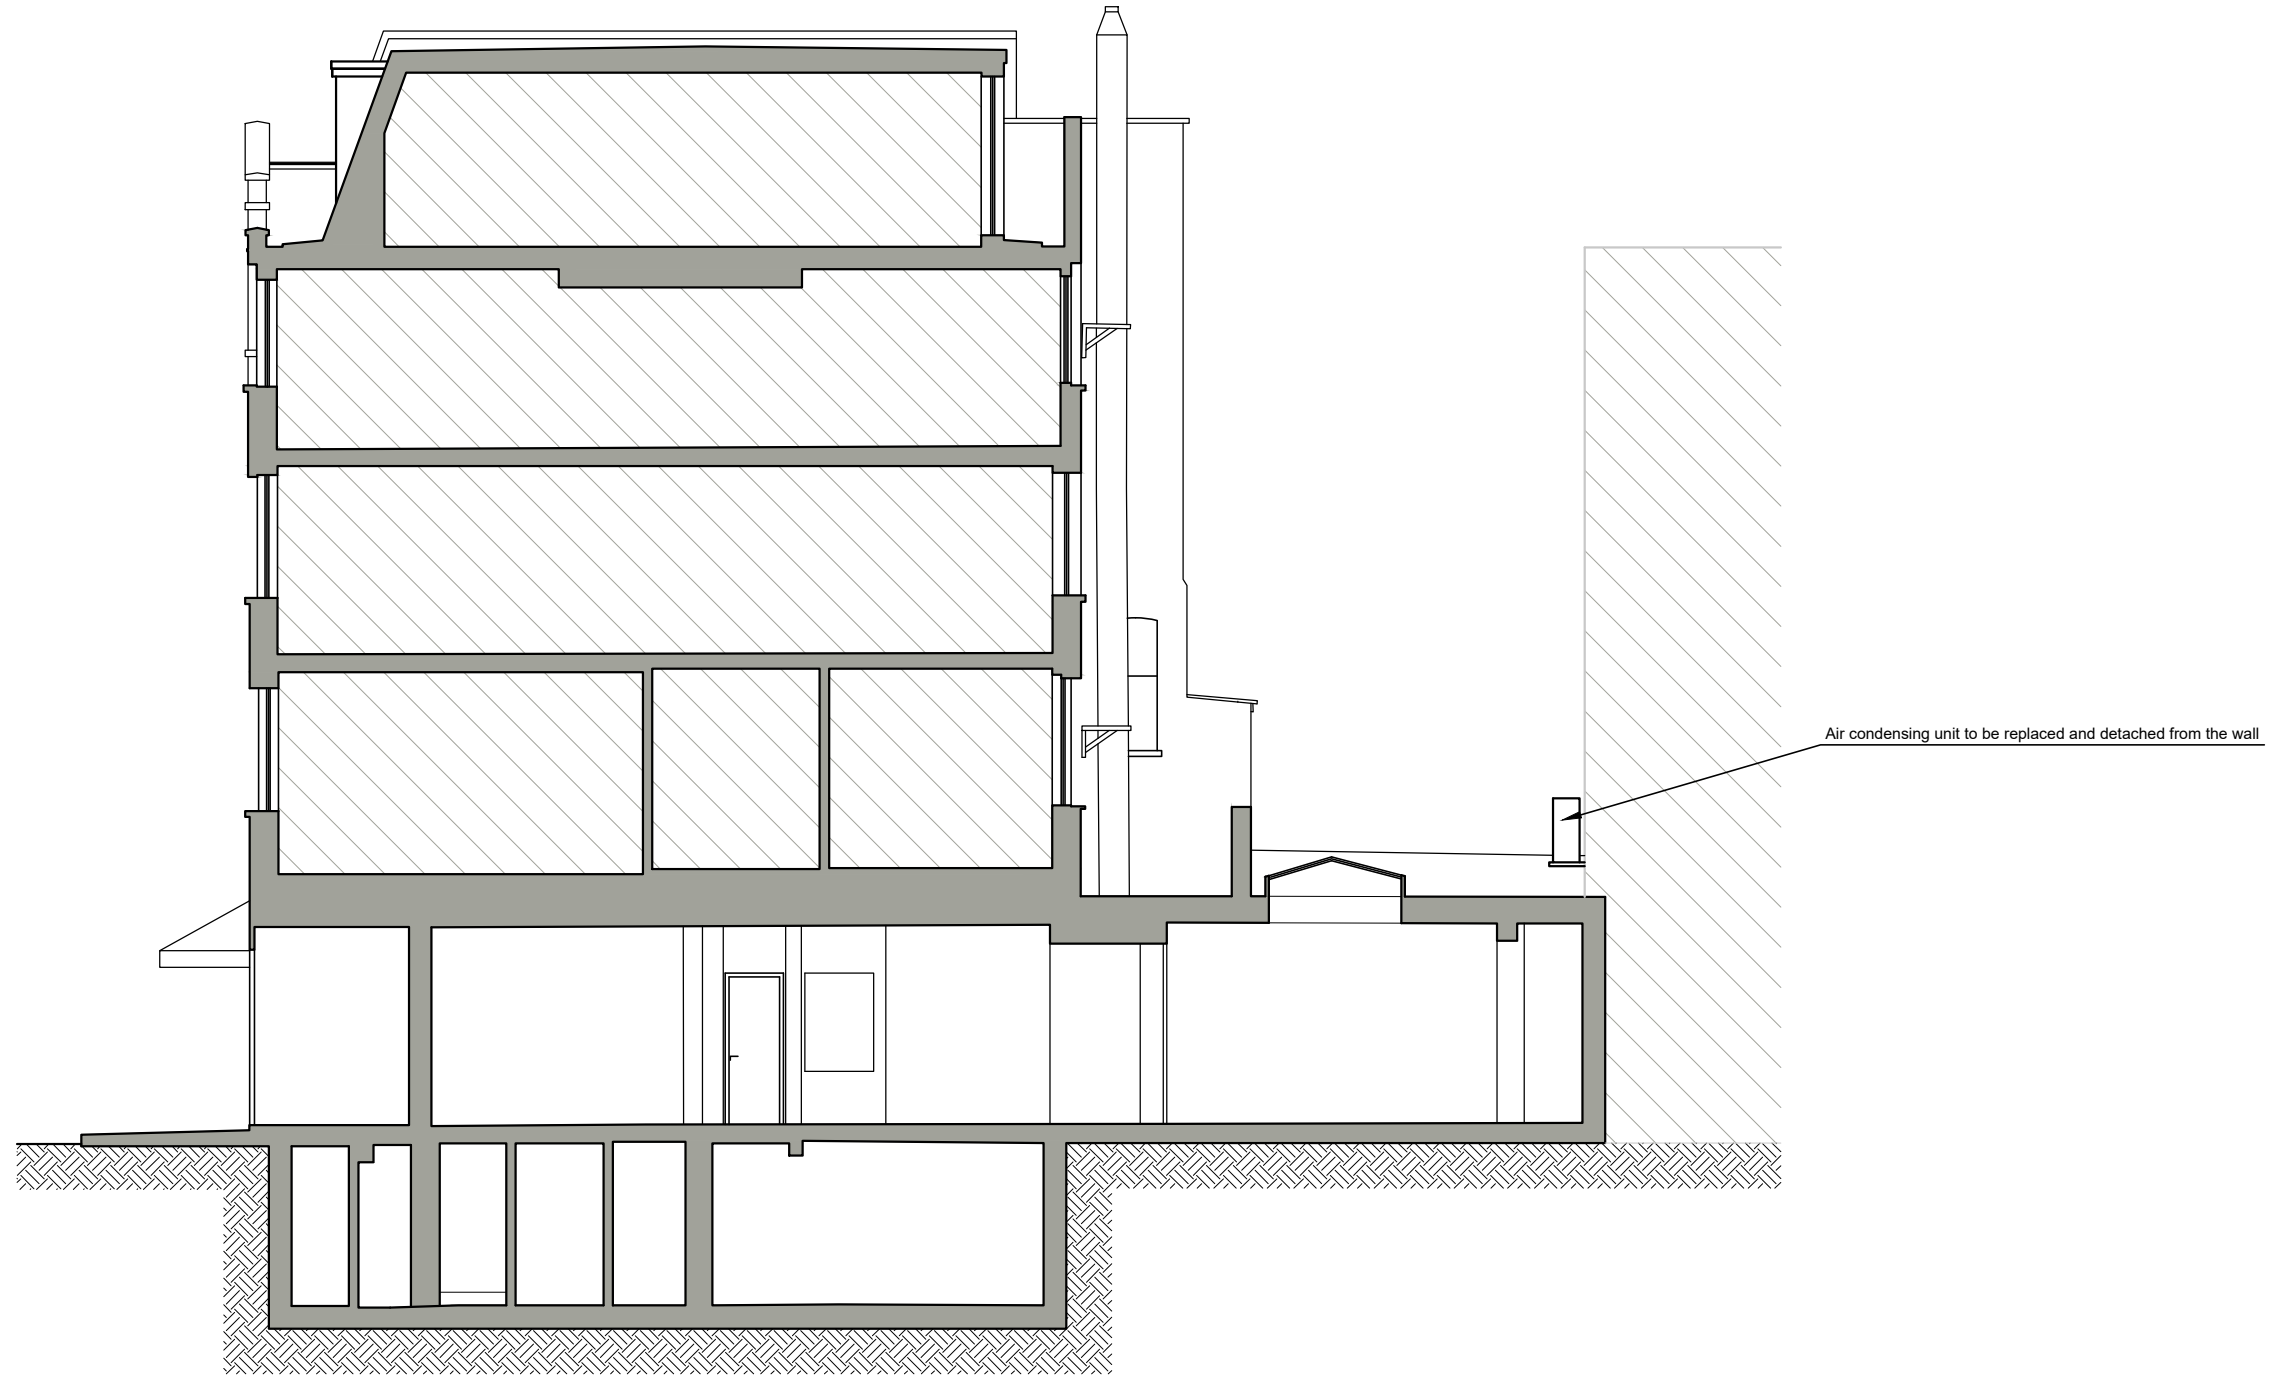

EXISTING SECTION A-A

 

Written dimensions to be taken in preference to scaled dimensions. The Contractor is responsible for checking all dimensions before work starts.

All work is to be carried out to the requirements, and to the satisfaction of the Local Authority. These drawings are for planning purposes only.

Any discrepancies to be brought to the attention of 4D Planning Consultants immediately.

Location Plan

Rev	Date	Description	by	chk



4D PLANNING™

www.GetMePlanning.com®

Client

Natalia Nguyen Hong

Project

22 Drury Lane, Covent Garden,
WC2B 5RH

Title

Existing Section A-A


Date: Feb. 2019

Rev: /


Scale: 1:50 @ A1, 1:100 @ A3

Drawing No. AA06

PROPOSED SECTION A-A

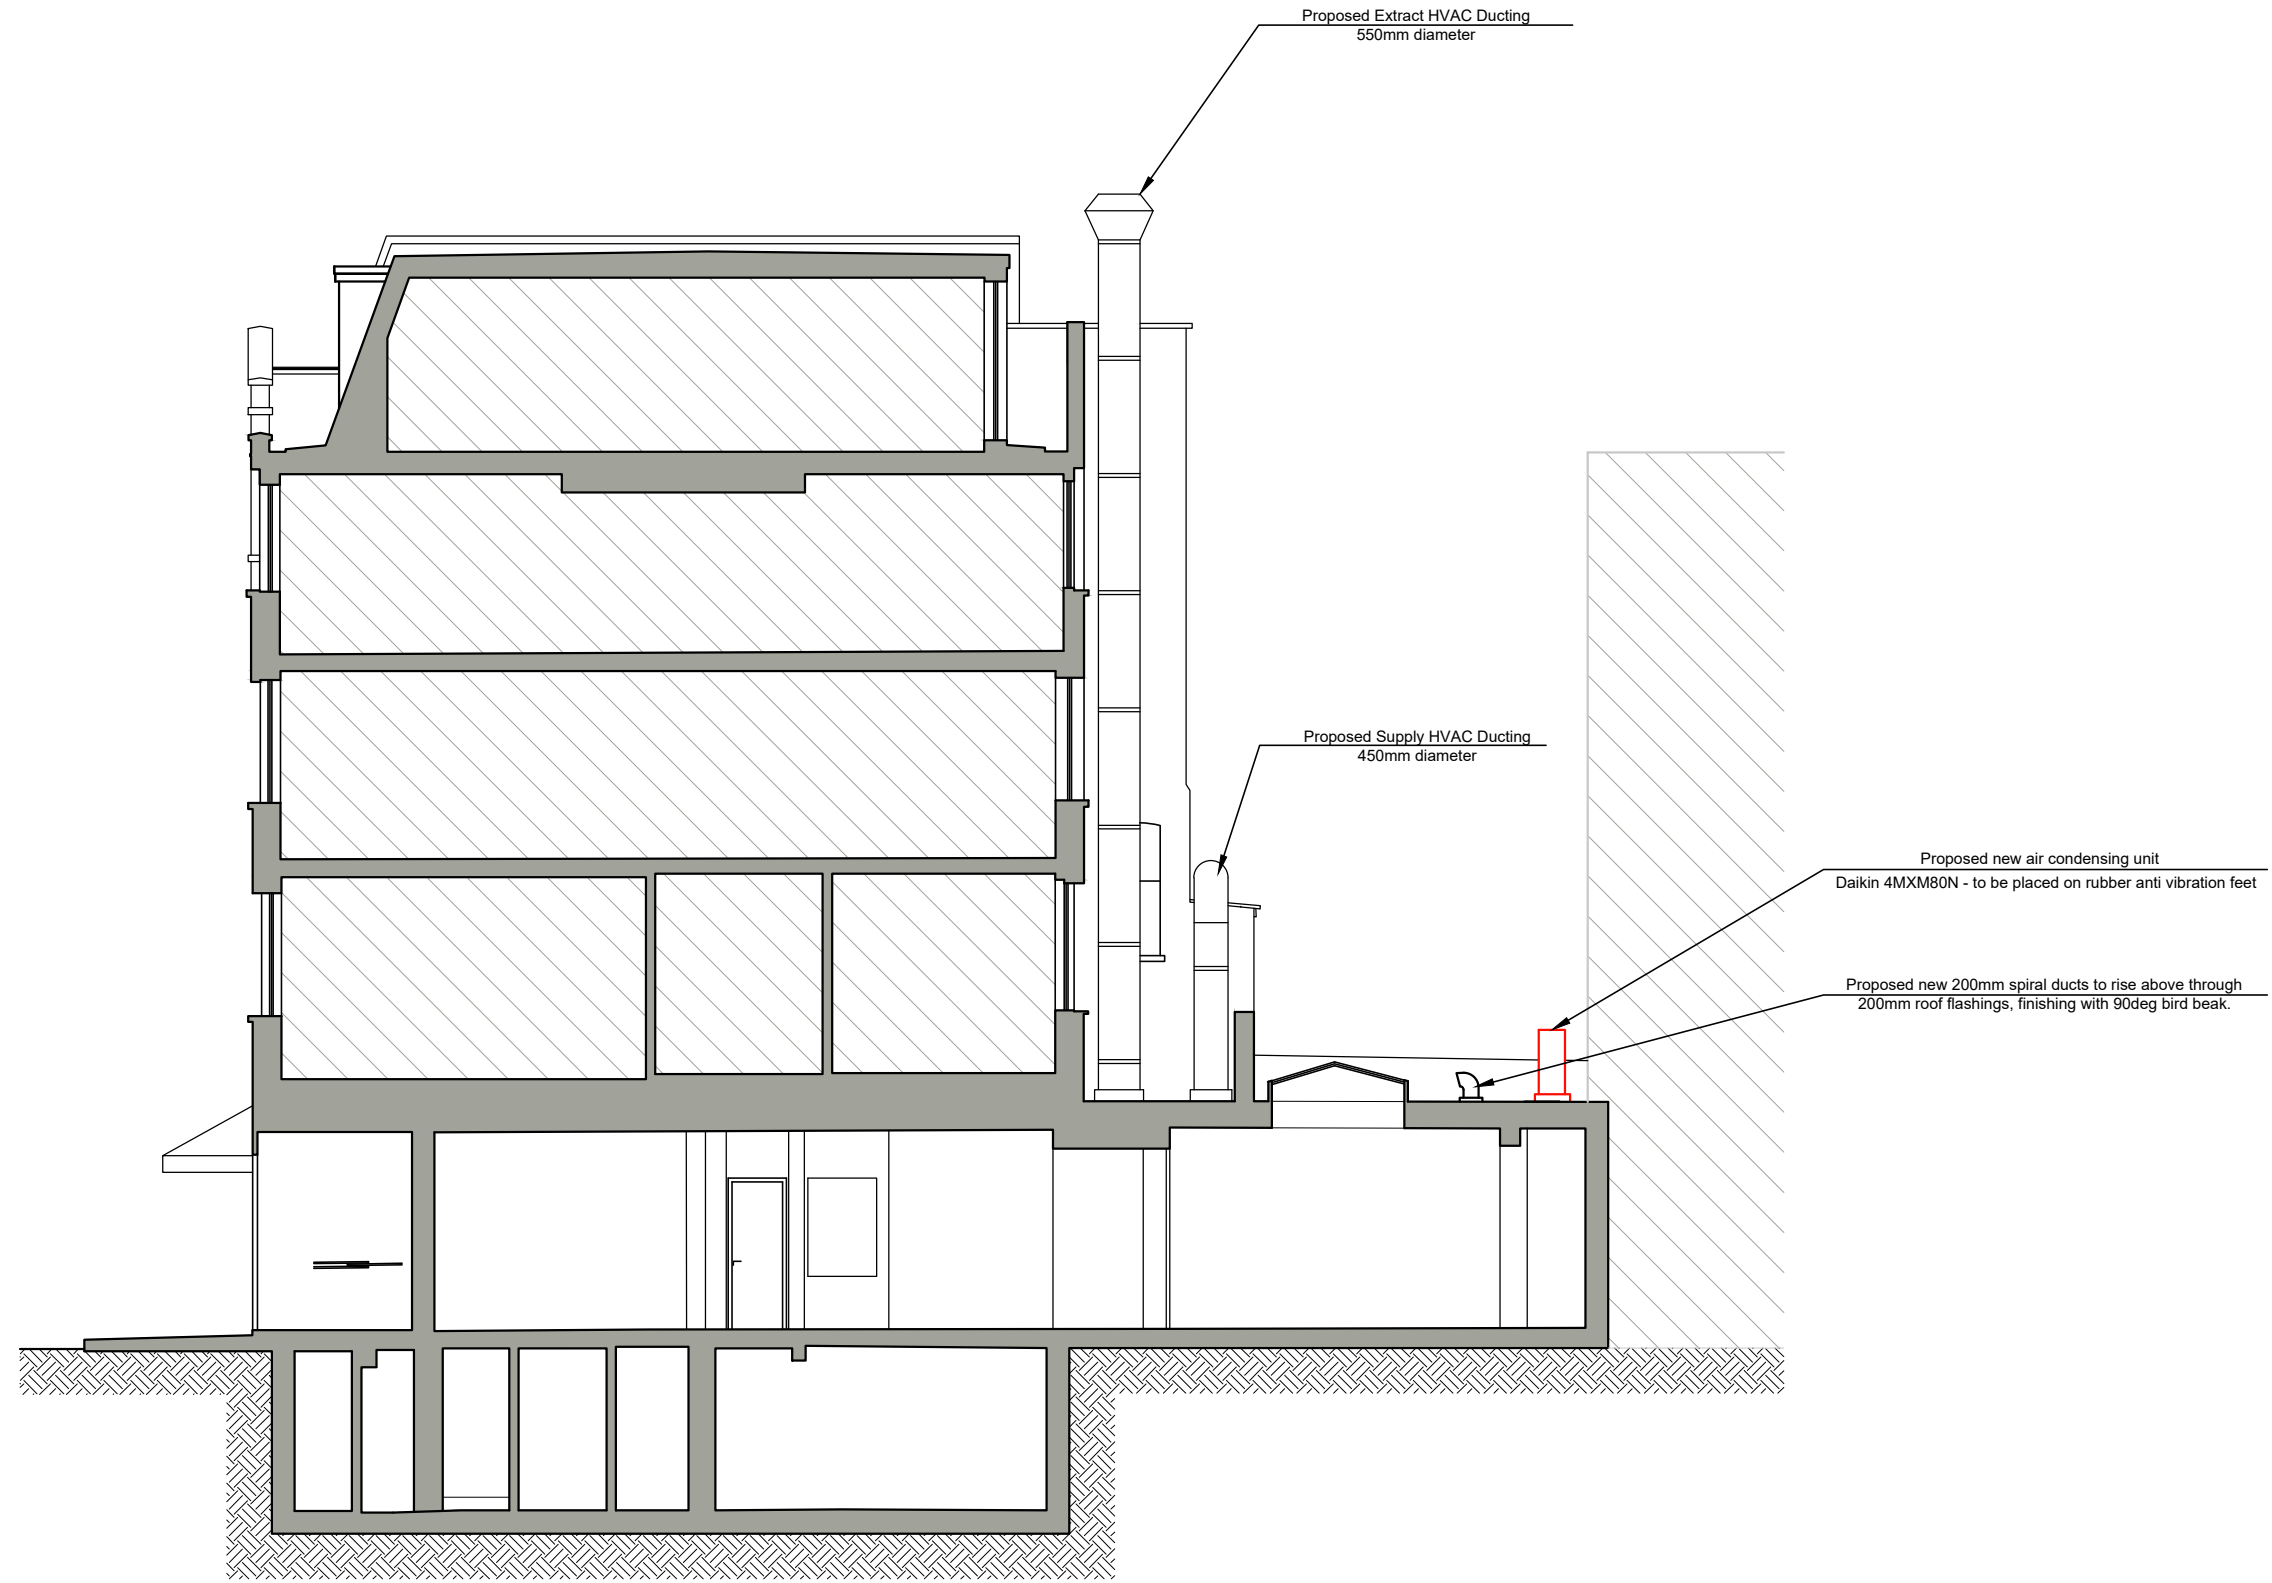

PROPOSED SECTION A-A

 

Written dimensions to be taken in preference to scaled dimensions. The Contractor is responsible for checking all dimensions before work starts.

All work is to be carried out to the requirements, and to the satisfaction of the Local Authority. These drawings are for planning purposes only.

Any discrepancies to be brought to the attention of 4D Planning Consultants immediately.

Location Plan

Rev	Date	Description	by	chk



4D PLANNING™

www.GetMePlanning.com®

Client


Natalia Nguyen Hong

Project
22 Drury Lane, Covent Garden,
WC2B 5RH


Title
Proposed Section A-A

Date: Feb. 2019	Rev: /
Scale: 1:50 @ A1, 1:100 @ A3	
Drawing No. AA07	

EXISTING ELEVATION

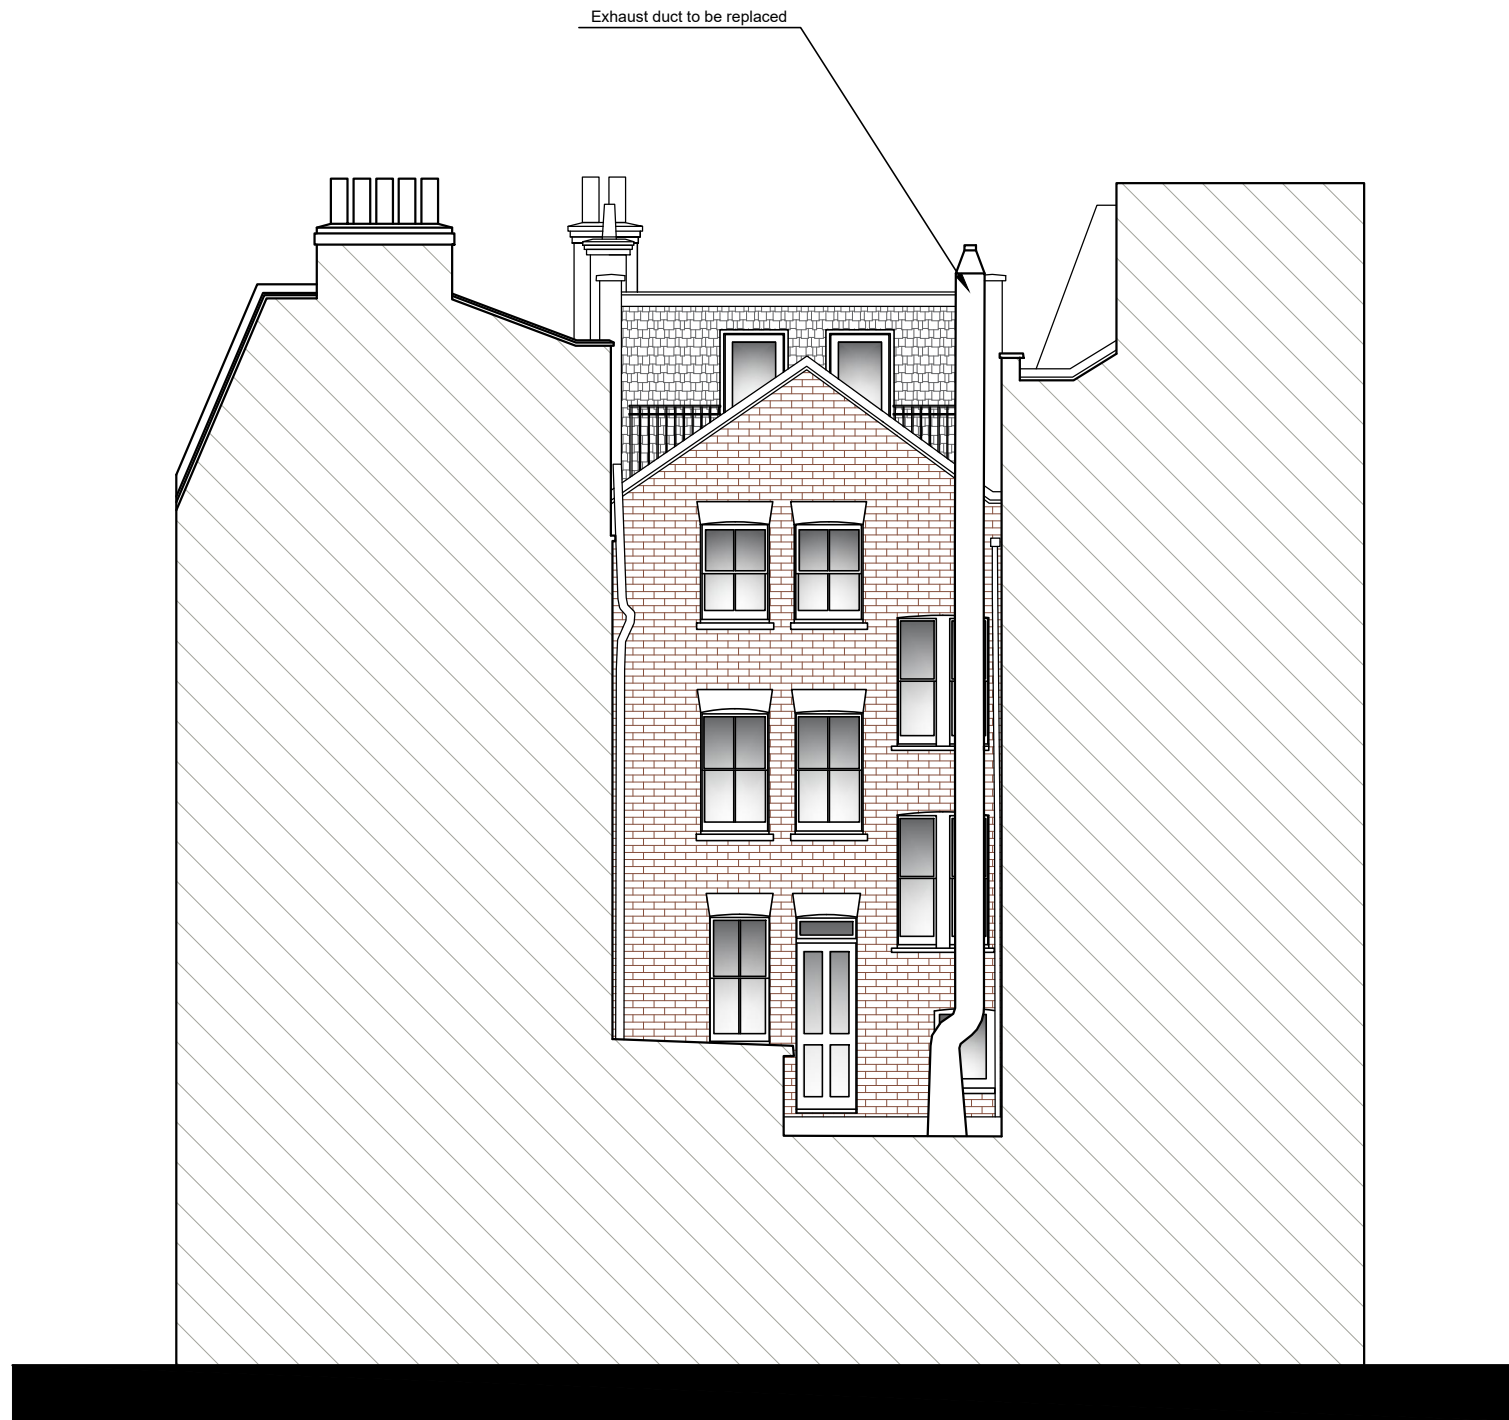

EXISTING REAR ELEVATION

 

Written dimensions to be taken in preference to scaled dimensions. The Contractor is responsible for checking all dimensions before work starts.

All work is to be carried out to the requirements, and to the satisfaction of the Local Authority. These drawings are for planning purposes only.

Any discrepancies to be brought to the attention of 4D Planning Consultants immediately.

Location Plan

Rev	Date	Description	by	chk



4D PLANNING™

www.GetMePlanning.com®

Client

Natalia Nguyen Hong

Project

22 Drury Lane, Covent Garden,
WC2B 5RH

Title

Existing Elevation


Date: Feb. 2019

Rev: /


Scale: 1:50 @ A1, 1:100 @ A3

Drawing No. AA08

PROPOSED ELEVATION

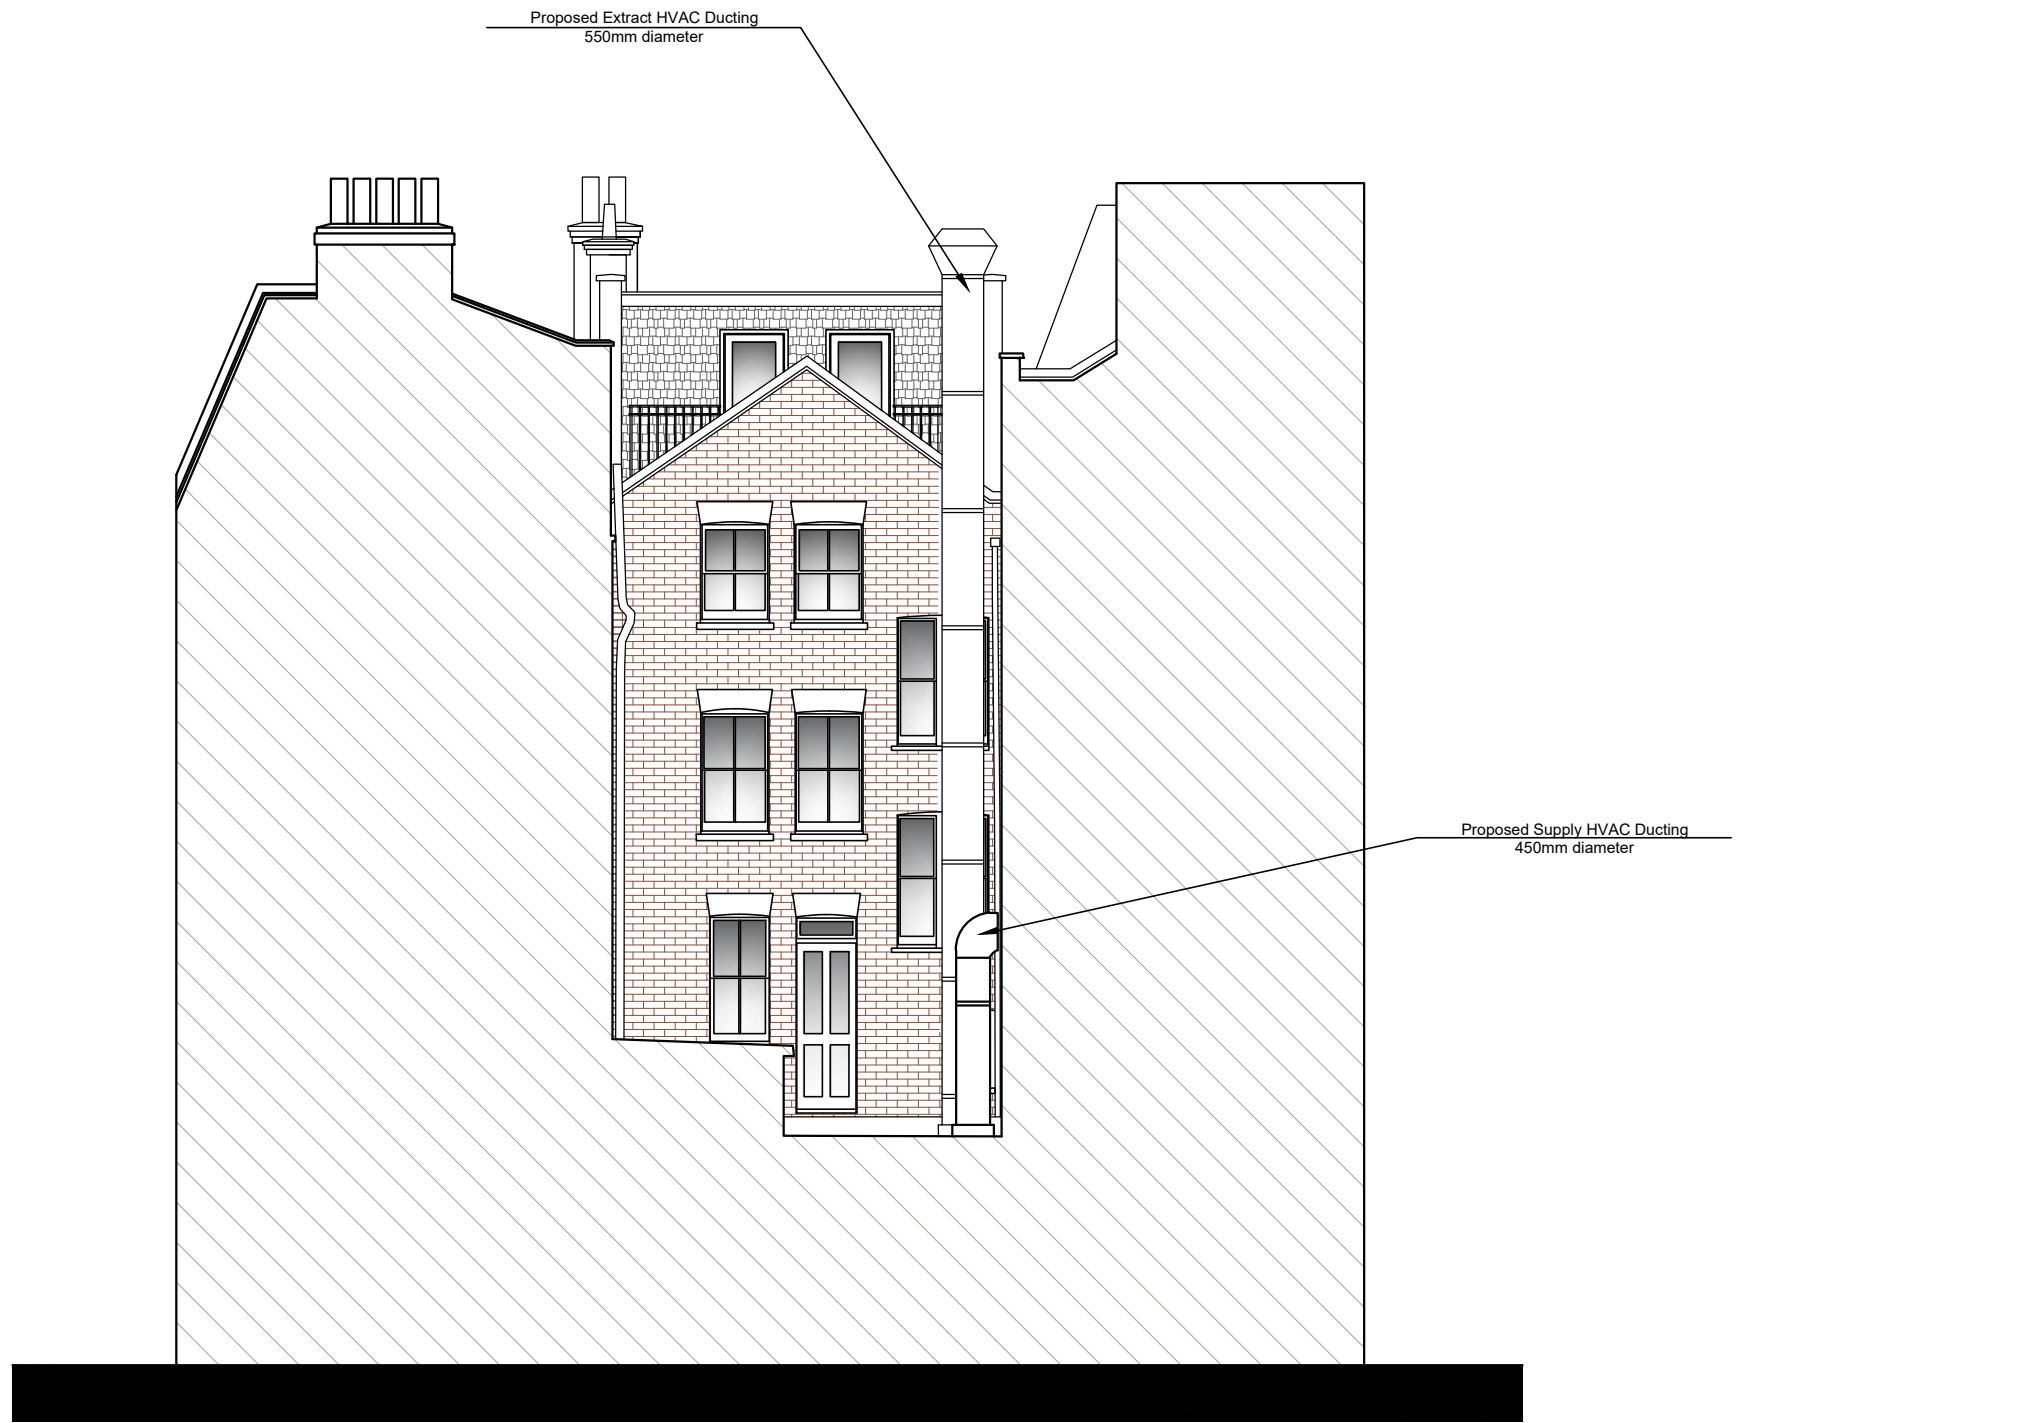

PROPOSED REAR ELEVATION

 

Written dimensions to be taken in preference to scaled dimensions. The Contractor is responsible for checking all dimensions before work starts.

All work is to be carried out to the requirements, and to the satisfaction of the Local Authority. These drawings are for planning purposes only.

Any discrepancies to be brought to the attention of 4D Planning Consultants immediately.

Location Plan

Rev	Date	Description	by	chk



4D PLANNING™

www.GetMePlanning.com®

Client

Natalia Nguyen Hong

Project

22 Drury Lane, Covent Garden,
WC2B 5RH

Title


Proposed Elevation

Date: Feb. 2019 Rev: /


Scale: 1:50 @ A1, 1:100 @ A3

Drawing No. AA09

EXISTING & PROPOSED ELEVATIONS

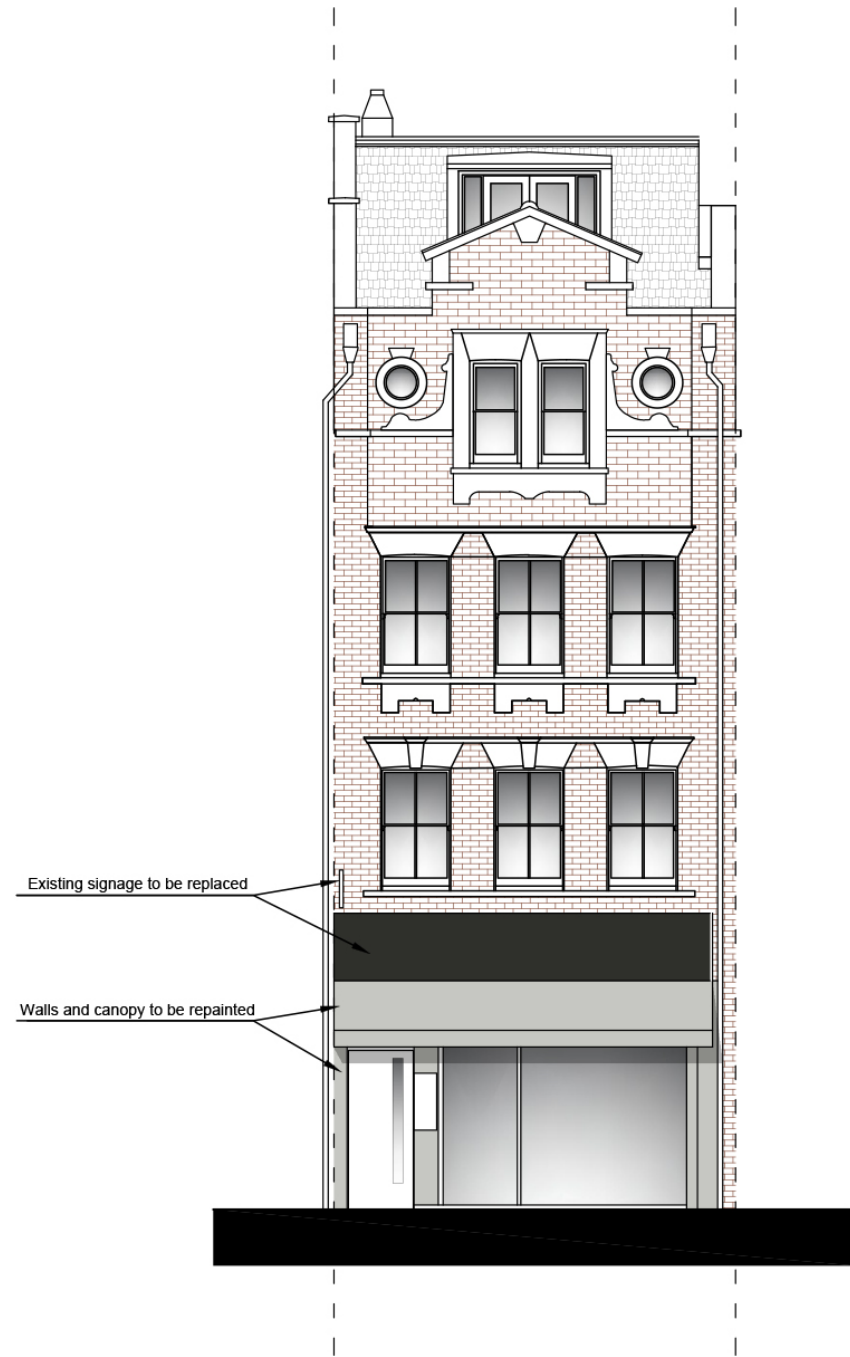


EXISTING FRONT ELEVATION

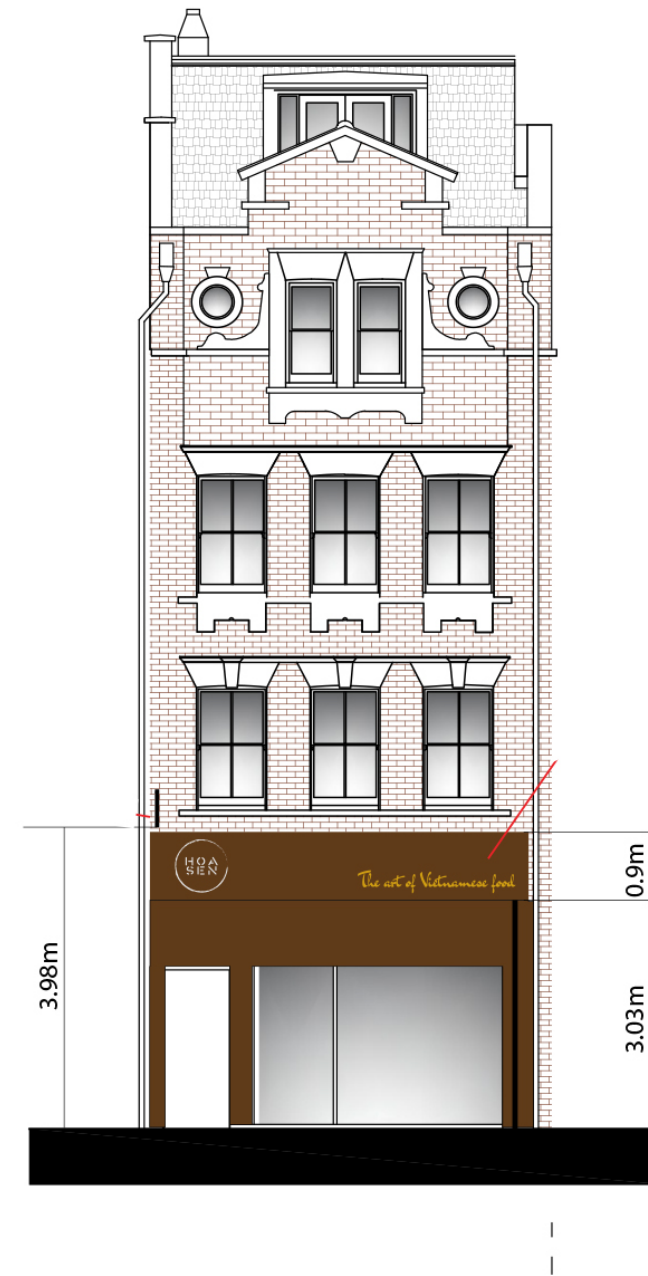

PROPOSED FRONT ELEVATION

See shop front design on separate page

 

Written dimensions to be taken in preference to scaled dimensions. The Contractor is responsible for checking all dimensions before work starts.

All work is to be carried out to the requirements, and to the satisfaction of the Local Authority. These drawings are for planning purposes only.

Any discrepancies to be brought to the attention of 4D Planning Consultants immediately.

Location Plan

Rev	Date	Description	by	chk



4D PLANNING™

www.GetMePlanning.com[®]

Client

Natalia Nguyen Hong

Project

22 Drury Lane, Covent Garden,
WC2B 5RH

Title

Existing & Proposed Elevations

Date: Feb. 2019

Rev:

Scale: 1:50 @ A1, 1:100 @ A3

/

Drawing No. AA10