

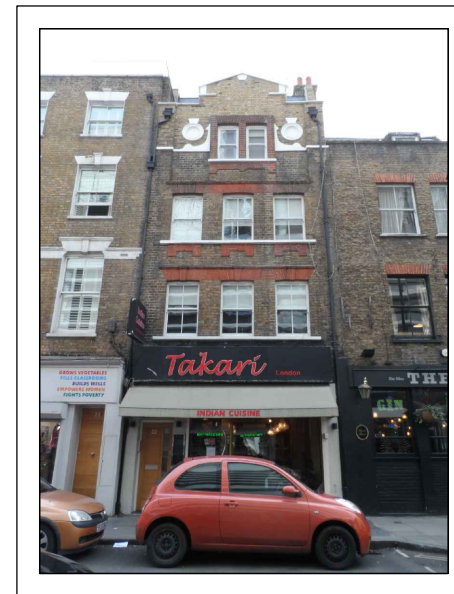
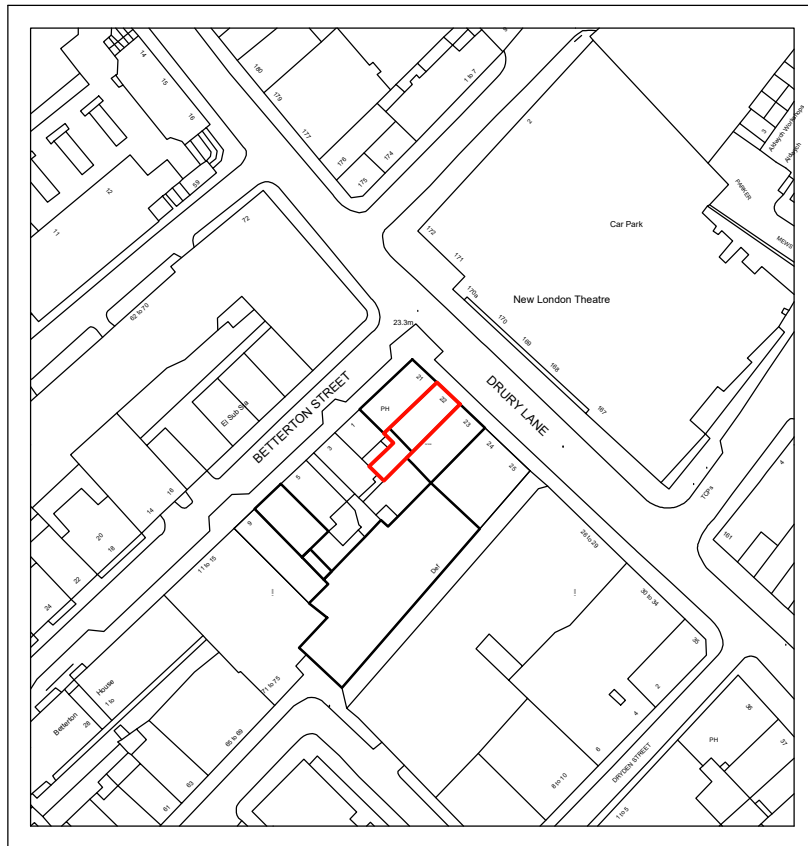


LOCATION PLAN

 

Front Elevation

 

Written dimensions to be taken in preference to scaled dimensions. The Contractor is responsible for checking all dimensions before work starts.

All work is to be carried out to the requirements, and to the satisfaction of the Local Authority. These drawings are for planning purposes only.

Any discrepancies to be brought to the attention of 4D Planning Consultants immediately.

Location Plan

| Rev | Date | Description | by | chk |
|-----|------|-------------|----|-----|
| | | | | |
| | | | | |
| | | | | |



4D PLANNING™

www.GetMePlanning.com®

Client
Natalia Nguyen Hong

Project
22 Drury Lane, Covent Garden,
WC2B 5RH

Title
Location Plan

| | |
|--------------------|------|
| Date: Feb. 2019 | Rev: |
| Scale: 1:1250 @ A3 | / |
| Drawing No. AA01 | |