


1 PARTIAL NORTH ELEVATION COMMERCIAL UNIT 1

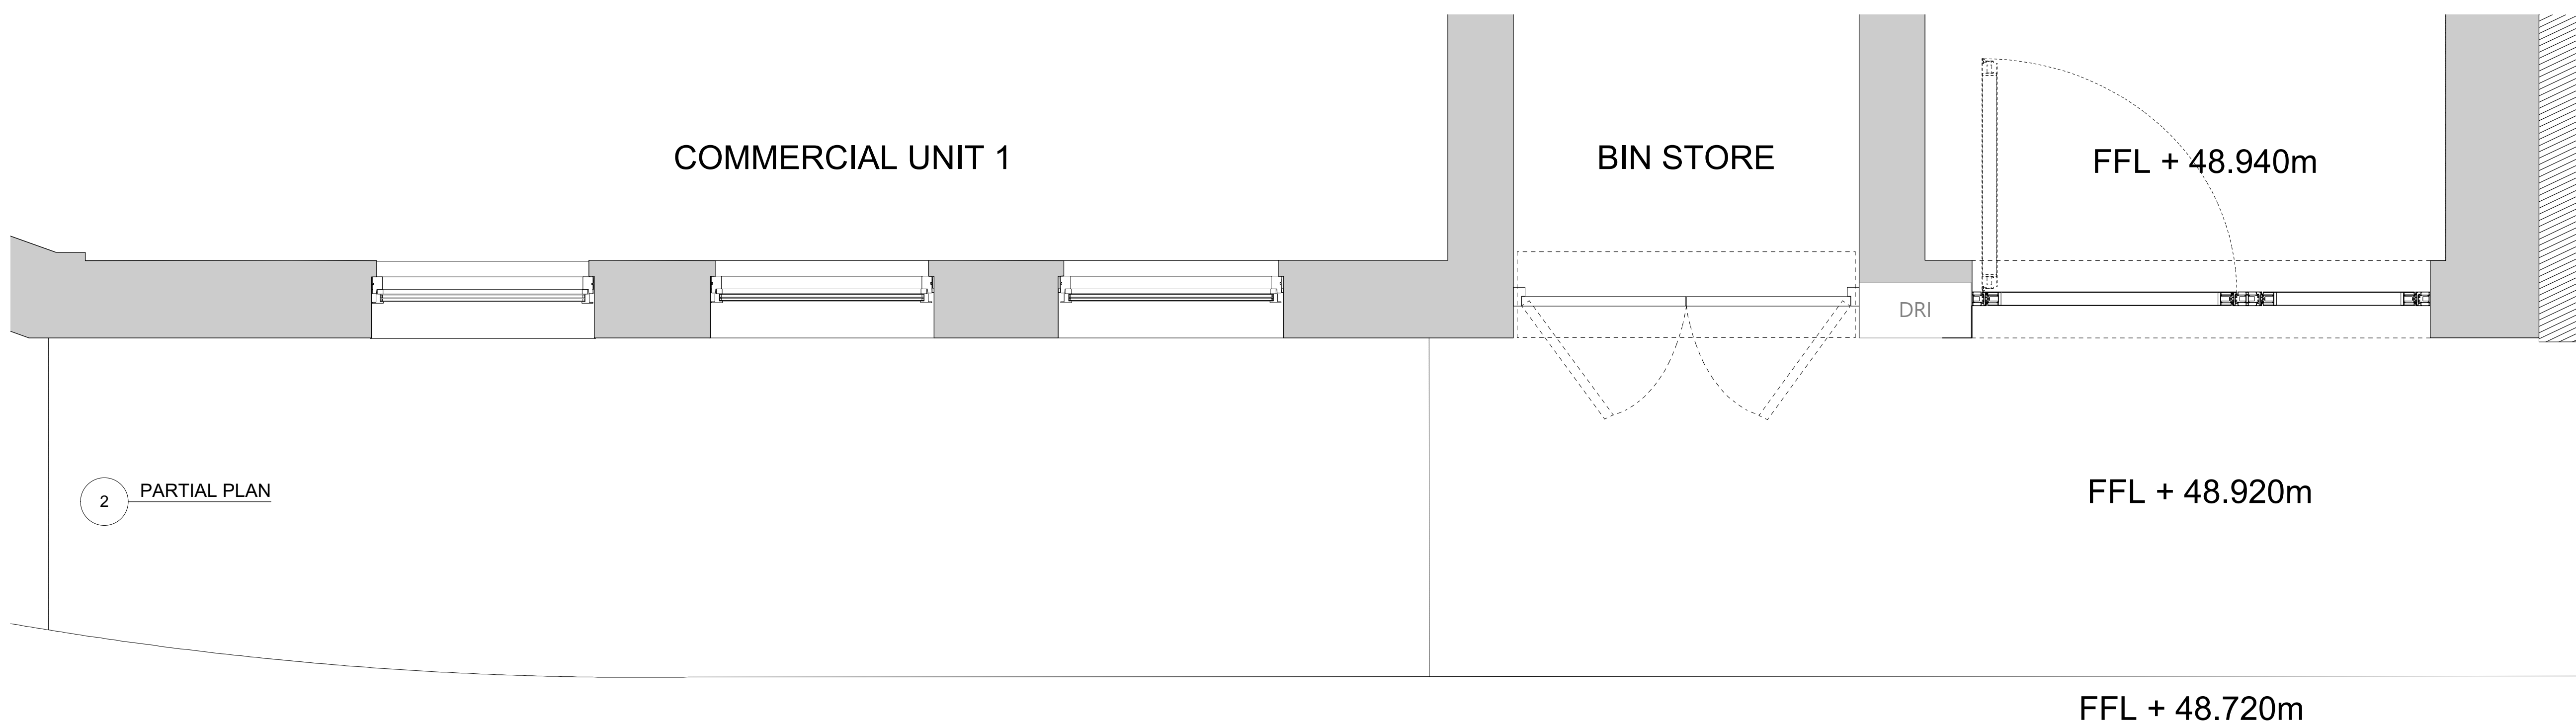

2 PARTIAL PLAN

REV.	DATE	DESCRIPTION
------	------	-------------

THE OLD DAIRY
LONDON
ELEVATION (COMMERCIAL 1)

DRNG No 1250-20-24	SCALE 1:20 @ A1	DATE JULY 2019
-----------------------	--------------------	-------------------



5 ST JAMES'S SQUARE
LONDON SW1Y 4JU
T 020 7451 0955 mail@stanhopegate.co.uk
www.stanhopegatearchitecture.com