


Proposed Elevations - Scale 1:50

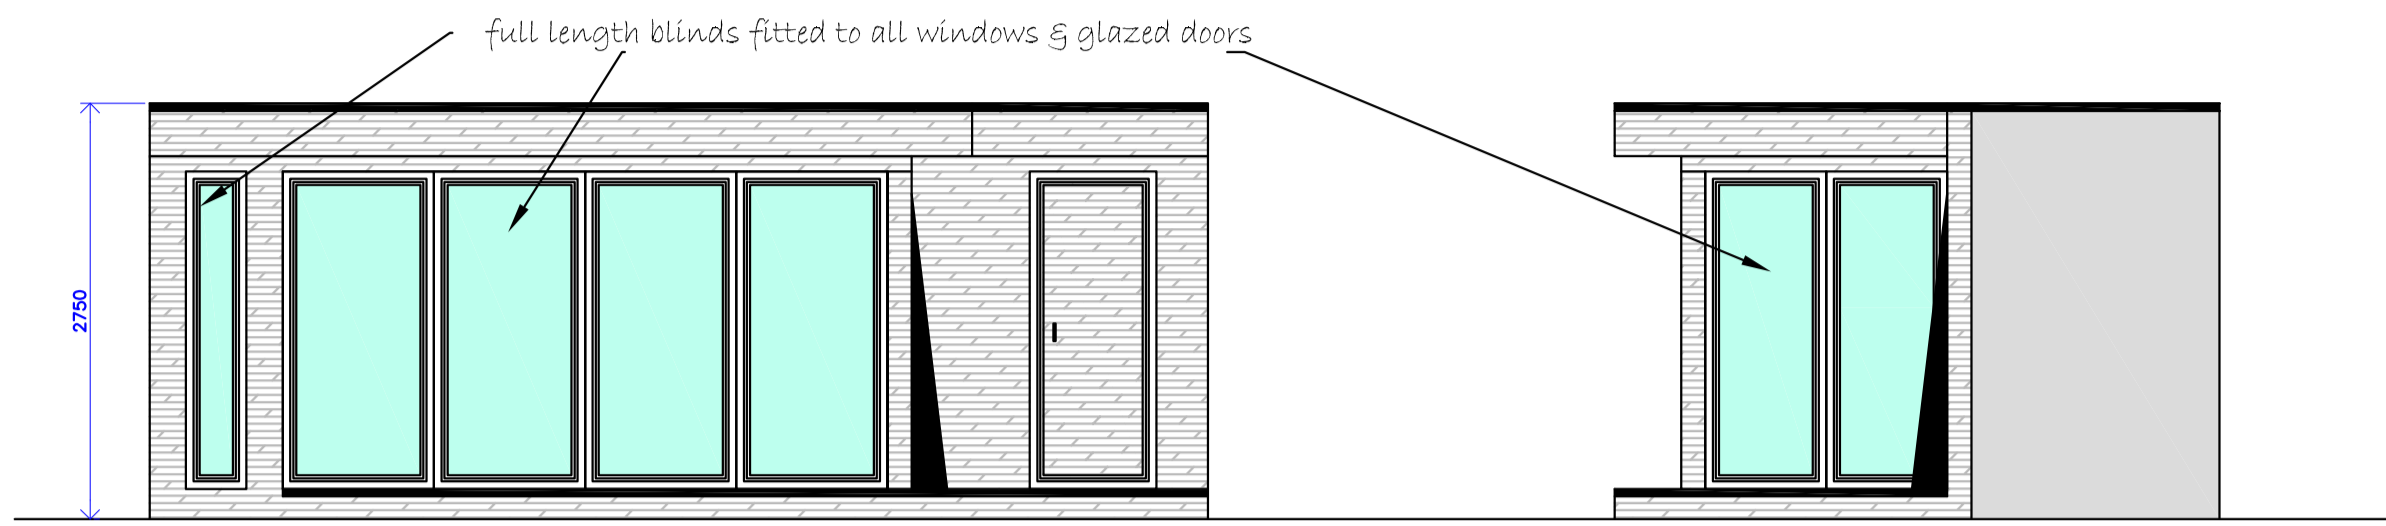


SOUTH FACING ELEVATION

EAST FACING ELEVATION




WEST FACING ELEVATION

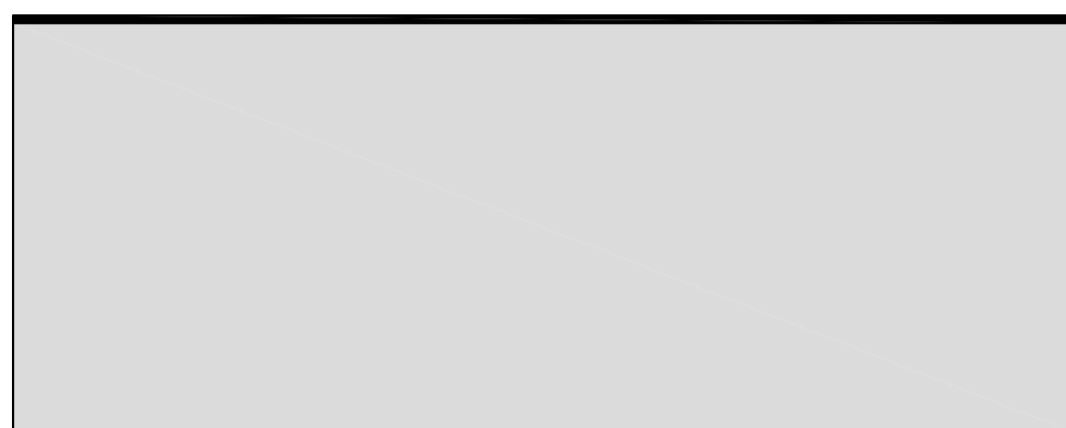

NORTH FACING ELEVATION


Floor Plan - 1:100

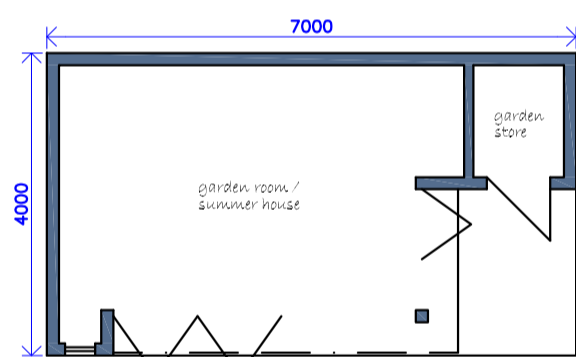

floor plan



roof plan

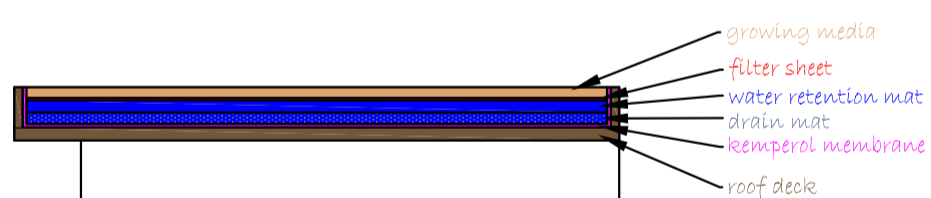

1:50 PROPOSED SECTION (EAST FACING ELEVATION) SHOWING SEDUM ROOF

Proposed Materials

- Grey larch cladding to facing elevations
- Grey painted 'particle board' to boundary facing elevations
- Sedum living roof
- Black powder coated aluminium framed windows / doors





Scale Bar 1:50



Scale Bar 1:500

Site Plan 1:500

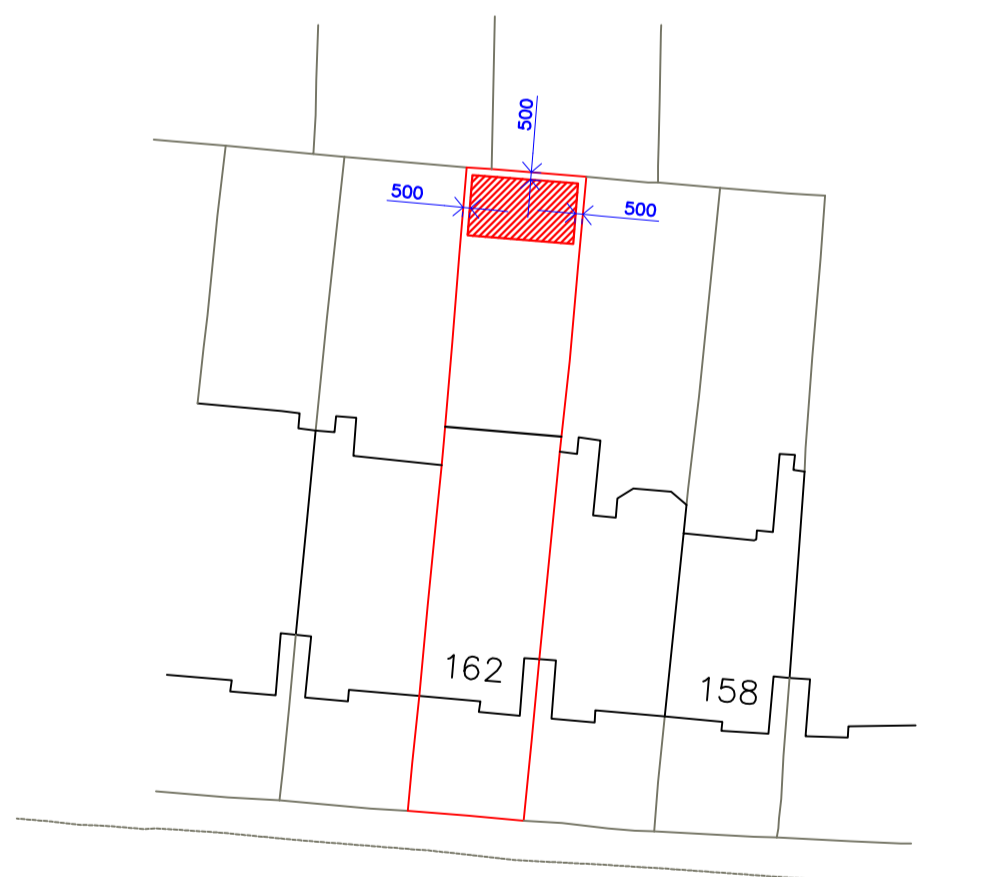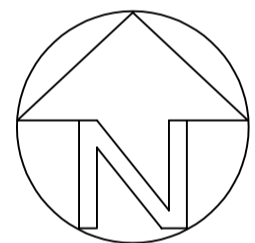

Siting of a timber garden building within domestic curtilage for use garden room & store
162 Goldhurst Terrace
London
NW6 3HP

DWG No: LF/MC/3423b

DATE: 22/07/2019

PAPER SIZE: A2

SCALE: 1:50 / 1:500