



EXISTING GROUND FLOOR PLAN

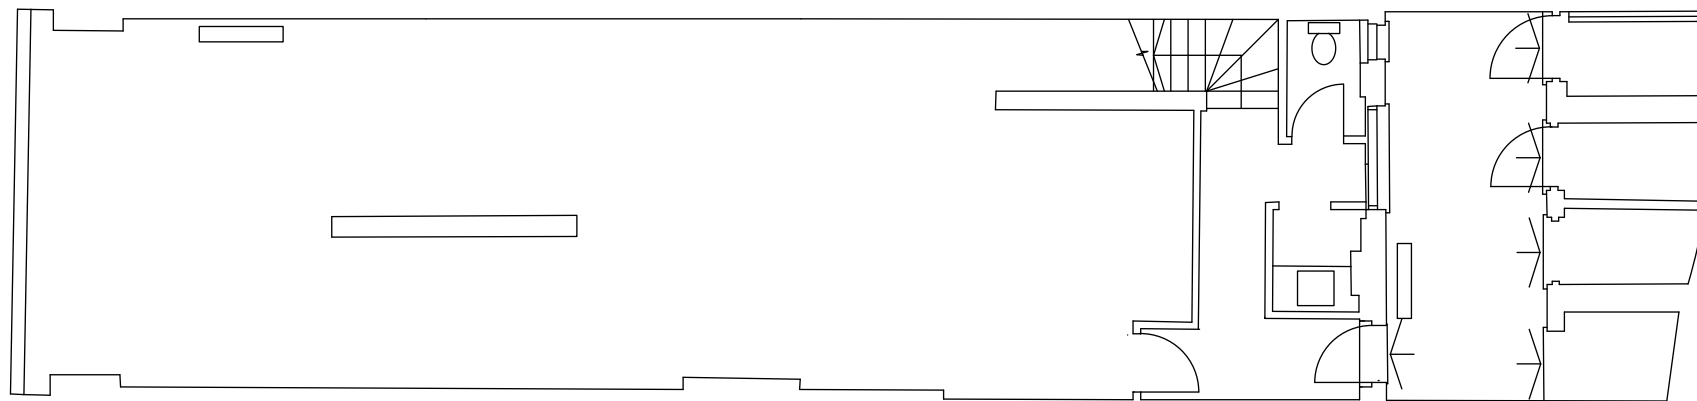


EXISTING BASEMENT PLAN

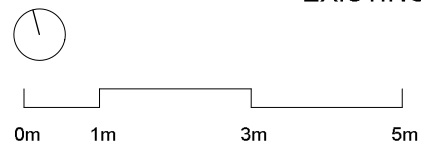

EXTERNAL SEATING APPLICATION

Notes

SITE PLAN 1:1000

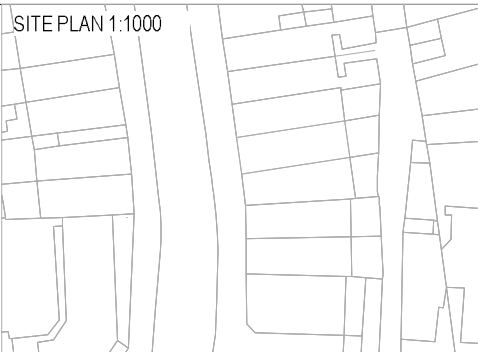

REV	DATE	DESCRIPTION	BY	CHK
-	06.07.16	PRELIMINARY	KB	-

Project 216 West End Lane			
Drawing Existing Ground Floor Plan			
Job Number 15029	Drawing Number 0100	Rev 03	
Drawn KB	Date 13.01.16	Status PRELIMINARY	Scale @ A3 1:100
Do not scale from this drawing. All dimensions are to be checked on site. This drawing is to be read in conjunction with all consultants information.			



Holland Harvey Architects
The Church
33a Wadeson street
London E2 9DR
hello@hollandharvey.com
+44 208 123 7454

Client

Gail's Bakery