


DO NOT SCALE this drawing, figured dimensions only are to be used.  
© This drawing is the sole copyright of BN1 Architects.  
Any discrepancies between this drawing and other information should be reported to the Architect.  
MODIFICATIONS TO THIS DRAWING TO BE MADE SOLELY ON ORIGINAL MAGNETIC MEDIA, AND MAY ONLY BE CARRIED OUT BY BN1 ARCHITECTS. THE BOUNDARY SHOWN IS BASED ON INFORMATION SUPPLIED BY OTHERS, NOT BN1 ARCHITECTS ALL BOUNDARIES TO BE VERIFIED ON SITE.

Rev: Date: Description: By: Rvw:

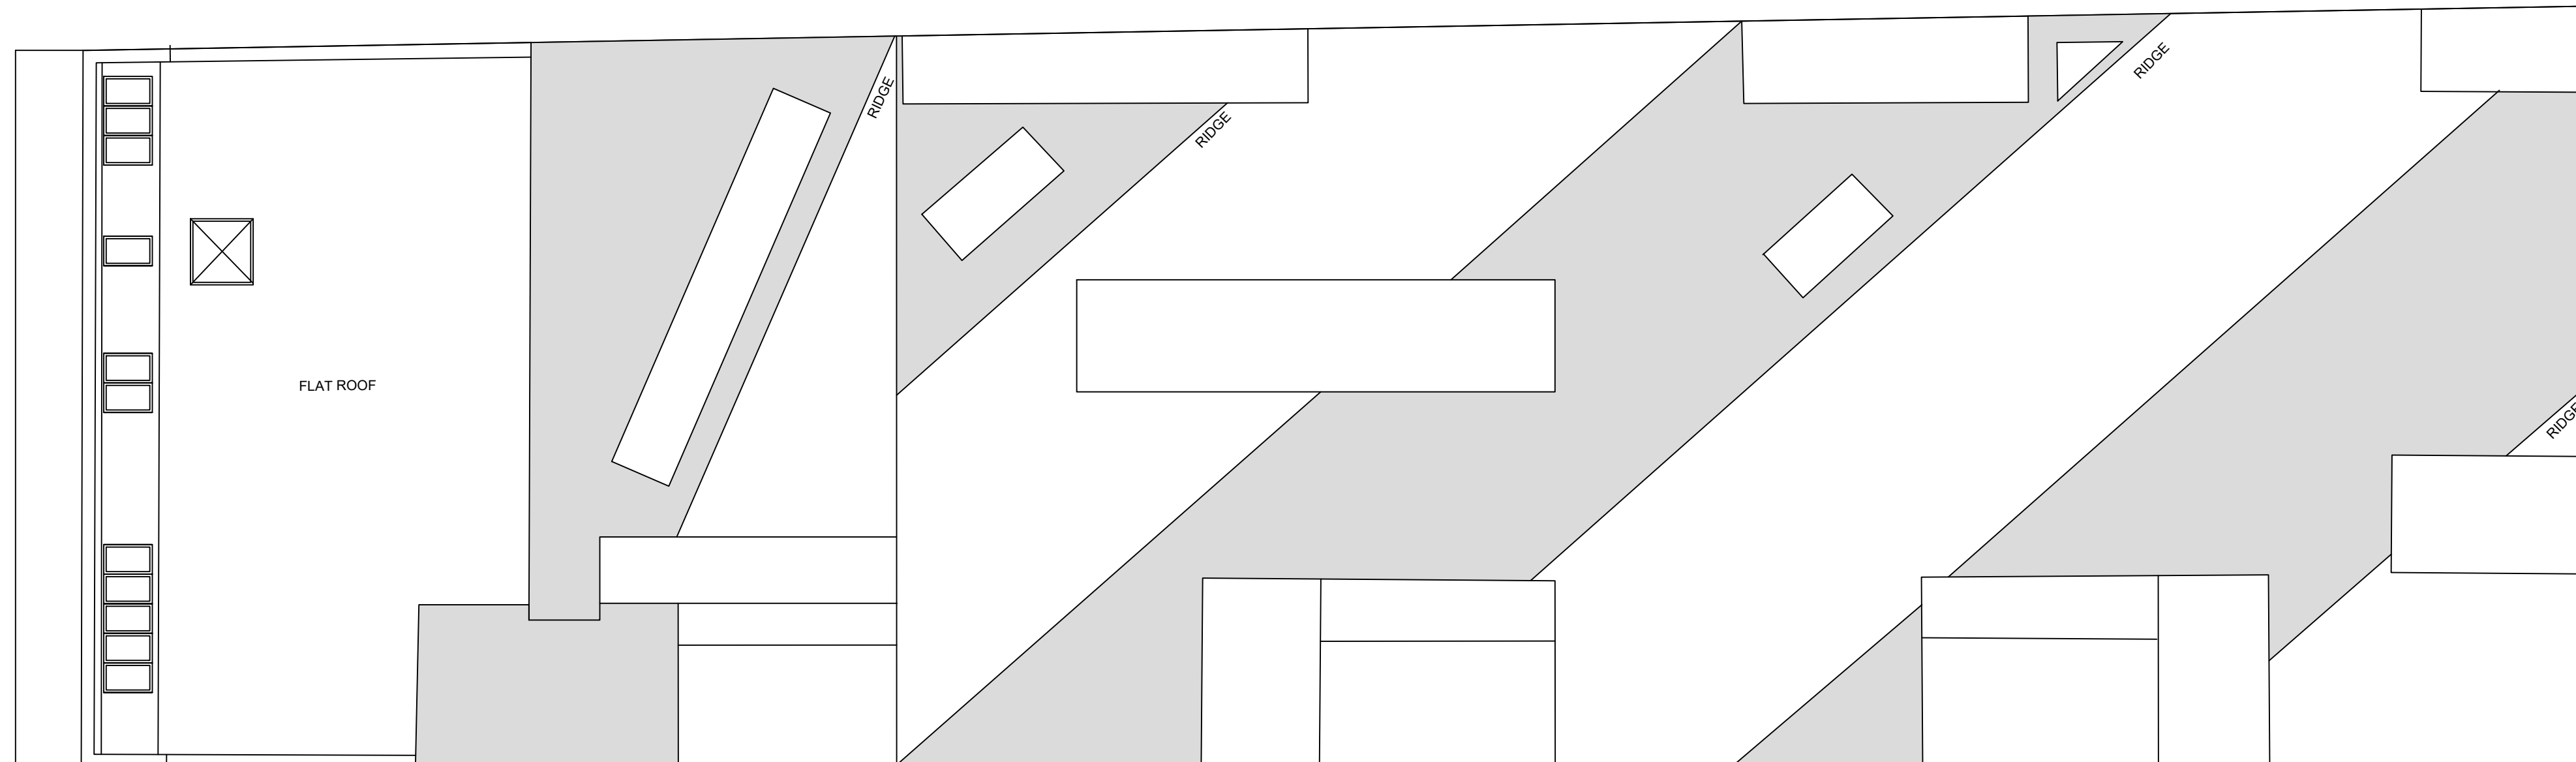

Roof Plan Scale 1/100

## Proposed Roof Plan

# BN1 ARCHITECTS

Client:	202 Ditchling Road Brighton, East Sussex BN1 6JE Telephone: 01273 555007 E-mail: <a href="mailto:chrisbrooks@bn1architects.co.uk">chrisbrooks@bn1architects.co.uk</a> Website: <a href="http://bn1architects.co.uk">bn1architects.co.uk</a> Project Name: <b>Gordon House</b>		
Drawing Title:	<b>Proposed Roof Plan</b>		
Project No:	Drawing No:	Revision:	
<b>BN/279</b>	<b>P - 005</b>	---	
Drawing Status:	Date:	Scale:	Drawn: Reviewed:
<b>Planning</b>	<b>01/07/19</b>	<b>1/100</b>	<b>@ A1 @ A3 CB</b>