


- NOTES
1. All dimensions and levels are to be checked on site by the Main Contractor before work commences. The Architect is to be informed immediately of any discrepancies.
 2. Do not scale this drawing, use written dimensions only.
 3. All dimensions are in millimetres unless otherwise stated.
Copyright of Buchanan-Lacey Architects.

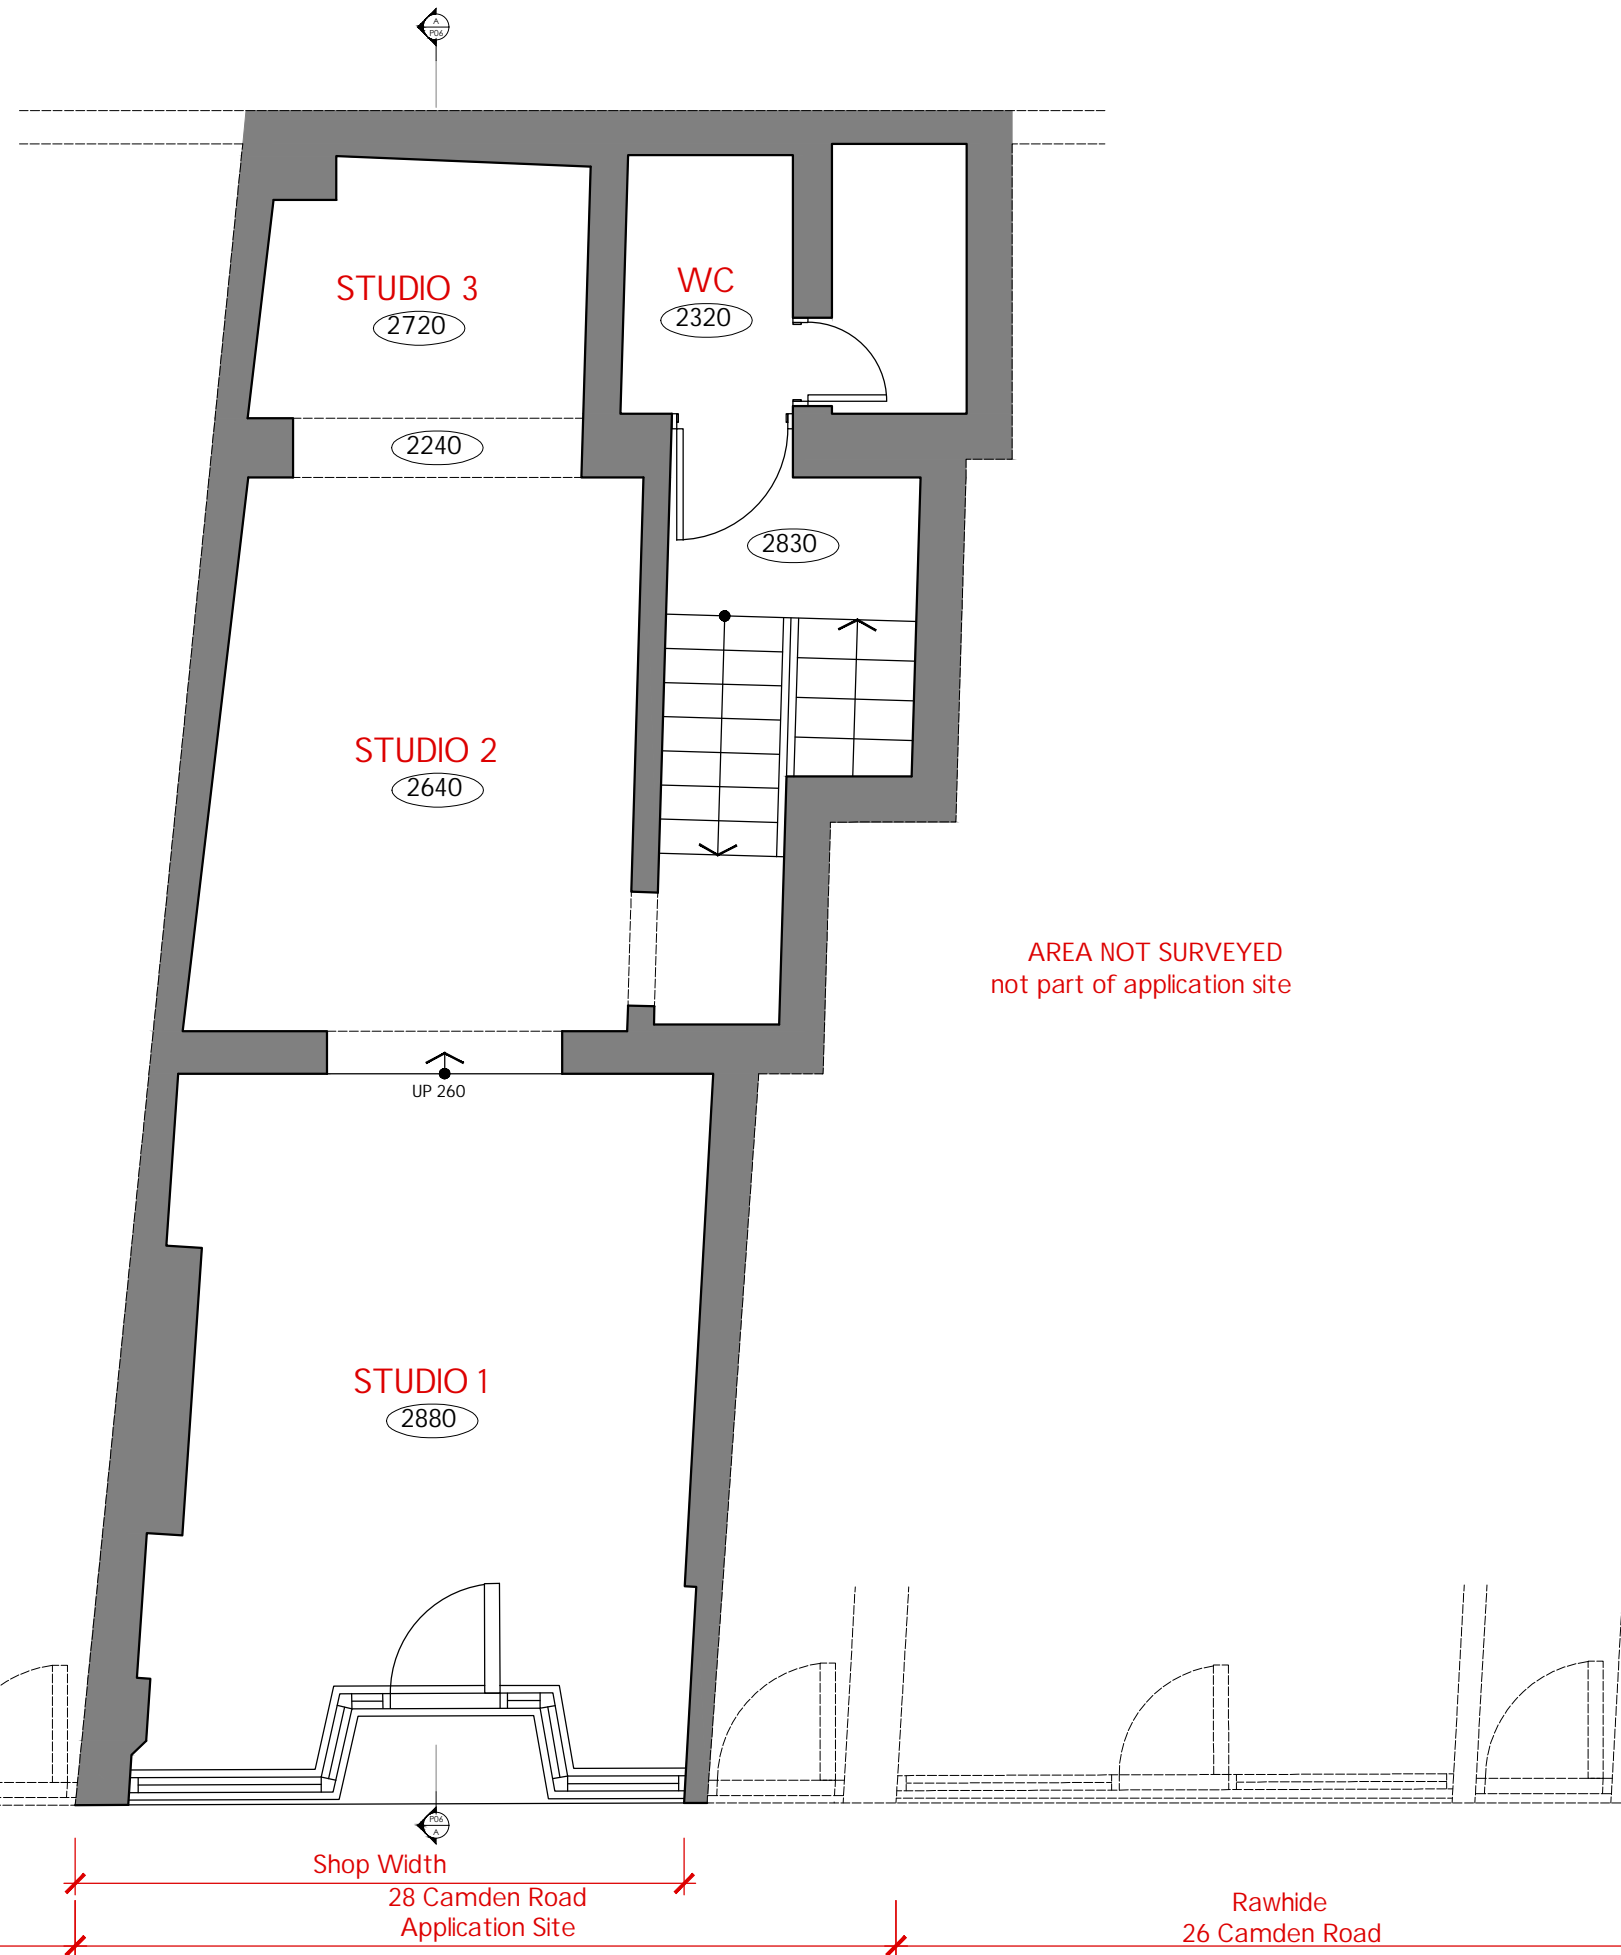

Rev	Date	Description
0		
1		
2		

Status: Planning
 Title: Existing Ground Floor Plan
 Drawing Ref: 19_20-P05 Rev: .
 Scale: 1:50 @ A3 Date: June '19
 Client: Salon Sin
 Address: 28 Camden Road, London,
 NW1 9DP



t: 07791702089
 e: Stephen@BLArchitects.co.uk